
NW%SE% & SW%NE% MEREDITHSHORTSec. 4N, R7E, PLAT

Tax Parcel No. 04-07-15-0-0-0505-00

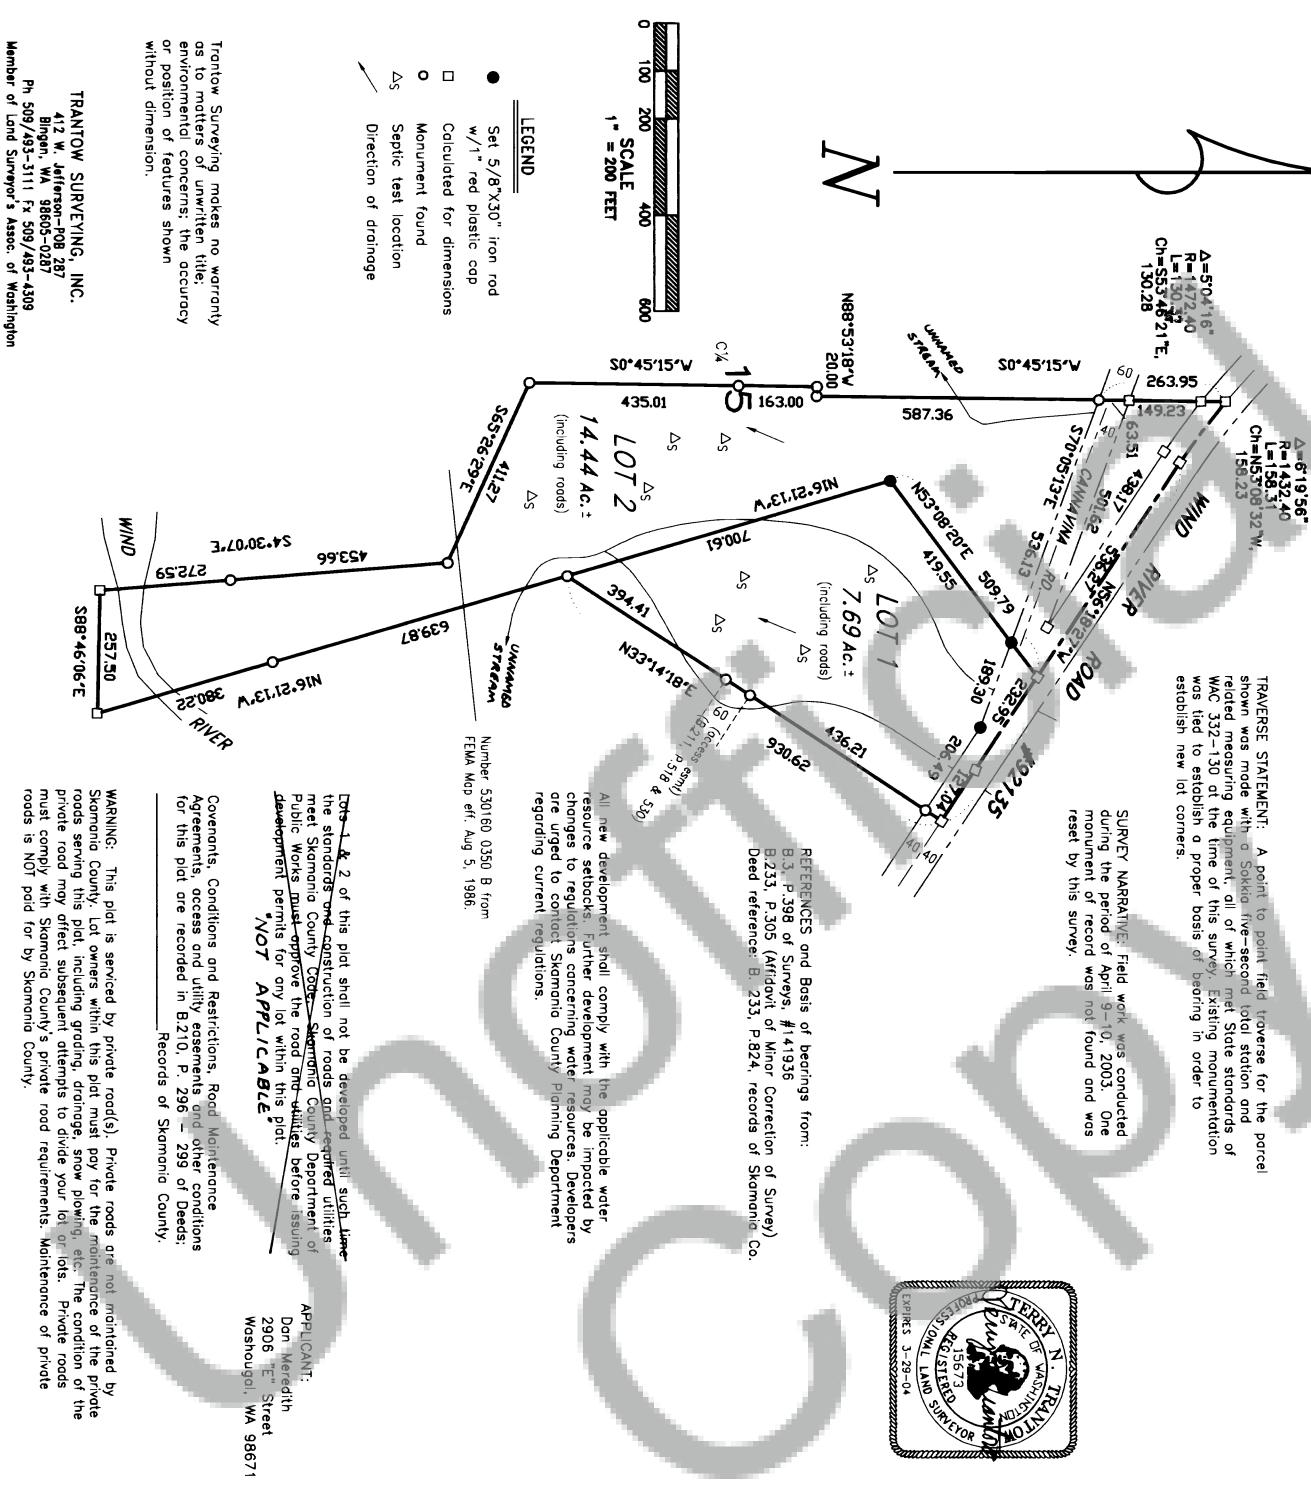

WARNING: This plat is serviced by private road(s). Private roads are not maintained by Skamania County. Lot owners within this plat must pay for the maintenance of the private roads serving this plat, including grading, drainage, snow plowing, etc. The condition of the private road may affect subsequent attempts to divide your lot or lots. Private roads must comply with Skamania County's private road requirements. Maintenance of private roads is NOT paid for by Skamania County.

We, owners of the above tract of land, hereby declare and certify this Short Plat to be true and correct to the best of our abilities and that this Short Subdivision has been made with our free consent and in accordance with our desires. Further, we dedicate all Roads as shown, not noted as private and waive all claims for damages against any governmental agency arising from the construction and maintenance of said Roads. Furthermore, we grant all easements shown for their designated purposes.

A Ruca Share 40 STATE OF WASHINGTON Who was died Much 10-31-05

S.W. Washington Health District Wy Commission Expires July 15 2004 Water supply methods and sanitary sewer disposal/on—site sewage disposal systems contemplated for use in this short subdivision conform with current standards. (Short Plat Ord. 17.64.100C(1)) 2 12/29/03

NOTARY -

- PUBLIC

ENGINEERS APPROVAL:

Engineer of Skamania County, Washington, certify that this plat meets current Skamania County survey requirements; certify that any roads and/or bridges, developed in conjunction with the approved plan, meet current Skamania County development standards for roads; certify that the construction of any structures, required for and prior to final approval, meets standard engineering specifications; approve the layout of roads and easements; and, approve the road names(s) and number(s) of such road(s).

Skamania County Engineer

Victie Clelland, chief Agouty
County Treasurer All taxes and assessments on property involved with this Short Plat have been paid discharged or satisfied. The of-o1-15-0-0505-00 than 2004 than 2004 than 2004 than 2004 than 2004 than 2004.

Vickin Clelland, Chief Appella 02-02-04

County Treasurer

Date

The layout of this Short Subdivision complies with Ordinance 1980-07 requirements and the Short Plat is approved subject to recording in the Skamania County Auditor's Office.

2/2/04
County Planning Department

100 A

Surveyor's Certificate

This map correctly represents a survey made by me or under my direction in conformance with the requirements of the Survey Recording Act at the request of Dan Meredith in March, 2003.

Surveyor & Mantow

STATE OF WASHINGTON) ss

I hereby certify that the within instrument of TRANTOW SURVEYING at 4:34 PM on February 9 recorded in Book February 2004 was of Short Plats at Bago AF 2004/6/950

writing filed by

Recorder by skamania Count Wash County Juditor Muchael Lanson by (Polamy

Land within this subdivision shall not be further subdivided for a period of 5 years unless a final plat is filed pursuant to Skamania County Code, Title 17, Subdivisions, Chapter 17.04 through 17.60 inclusive.