
SURVEY in NW%SE% Sec. 12N, R5E, XX.

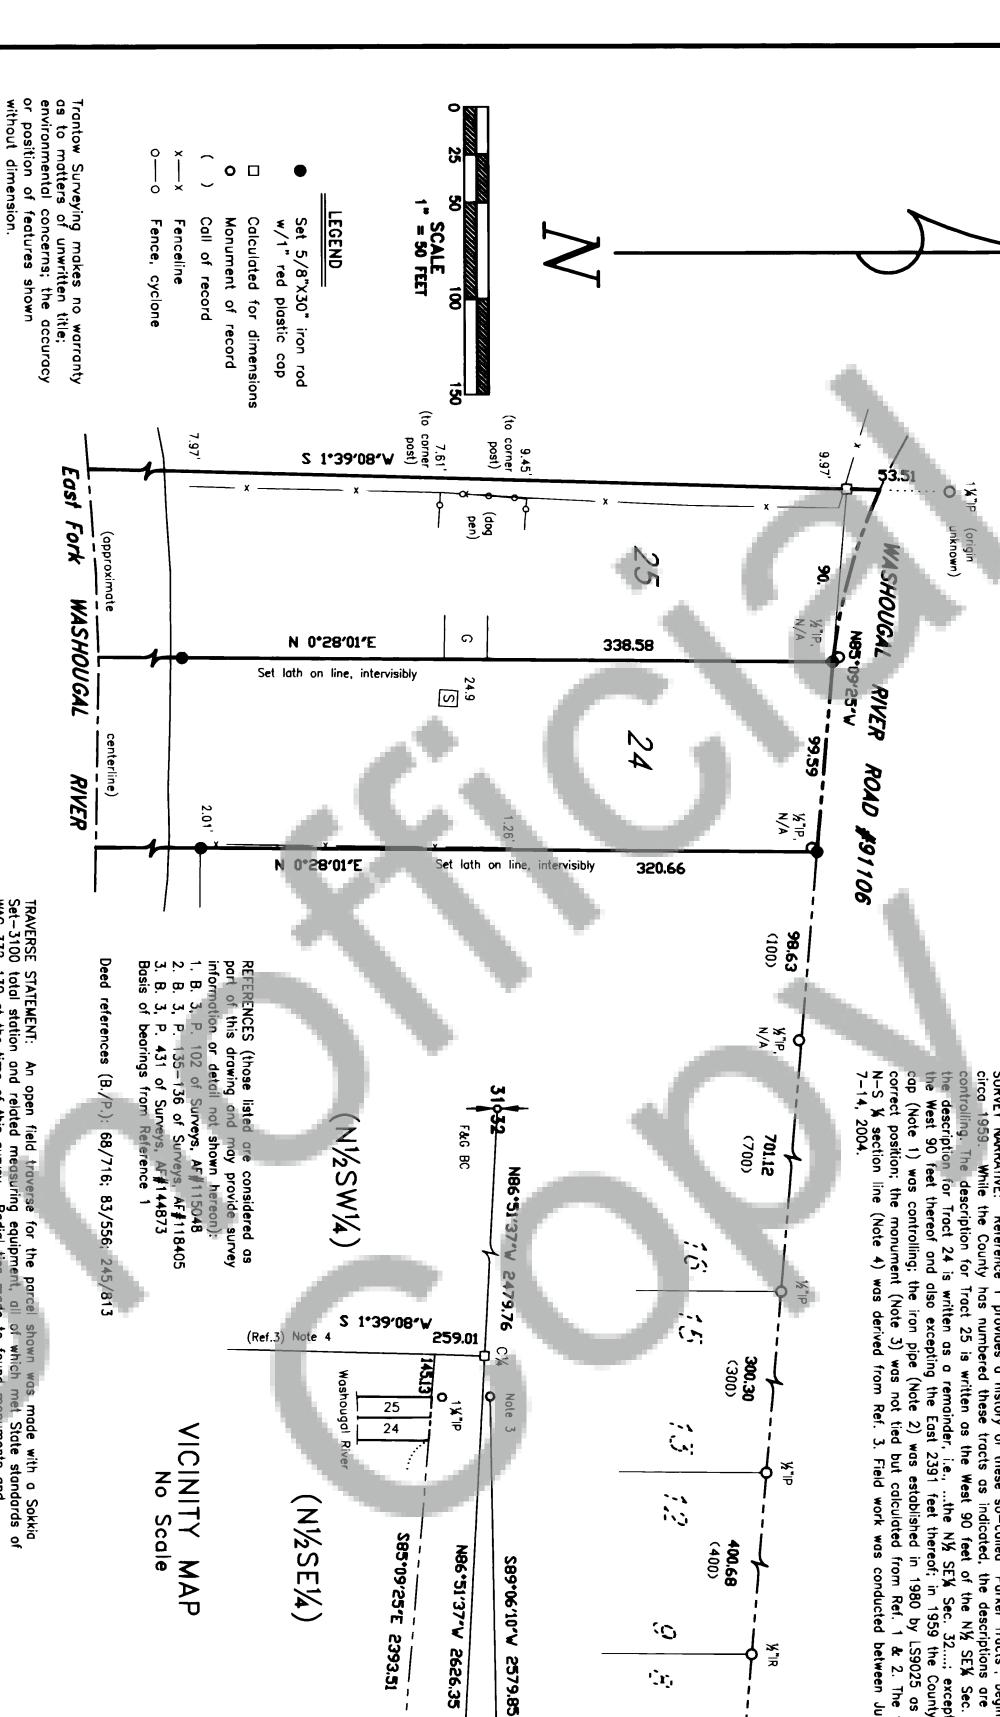

320 320

561.64

235.17 23,123.08,37.E

SURVEY NARRATIVE: Reference 1 provides a history of these so-called "Parker Tracts", beginning circa 1959. While the County has numbered these tracts as indicated, the descriptions are controlling. The description for Tract 25 is written as the West 90 feet of the N½ SE¼ Sec. 32....; the description for Tract 24 is written as a remainder, i.e., ...the N½ SE¼ Sec. 32....; excepting the West 90 feet thereof and also excepting the East 2391 feet thereof; in 1959 the County brass cap (Note 1) was controlling; the iron pipe (Note 2) was established in 1980 by LS9025 as the correct position; the monument (Note 3) was not tied but calculated from Ref. 1 & 2. The true N-S ¼ section line (Note 4) was derived from Ref. 3. Field work was conducted between July 7-14, 2004.

401.10 (400)

%<u>"</u>₽

(7

-1-.

N1°33'45'E 2568.28

TRAVERSE STATEMENT: An open field traverse for the parcel shown was made with a Sokkia Set—3100 total station and related measuring equipment, all of which met State standards of WAC 332—130 at the time of this survey. Radial ties made to found monuments and calculations from the referenced surveys provided the information necessary to determine lot line locations. Physical appurtenances which may be in conflict with existing conditions or items of record are noted or depicted. The intent of this project was to mark the lines of Lot 25 was added to share in part of the survey.

TRANTOW SURVEYING, INC.
412 W. Jefferson-POB 287
Bingen, WA 98605-0287
Ph 509/493-3111 Fx 509/493-4309
er of Land Surveyor's Assoc. of Washington

SURVEY FOR

SURV EYOR'S CERTIFICAT

This map correctly direction in conform Act at # represents a survey made by me or under my nance with the requirements of the Survey request of Gary Girard in June, 2004.

12273

Copyright 2004

₹

SKAMANIA CO.,

WASHINGTON

OYCE GARRETT

GIRARD

AUDITOR'S CERTIFICATE

Filed for record this 6th day of August recorded by AF# 2004153977 request of Trantow Surveying. 2004 at 4:17 p in Surveys at the

Muchaely phouson by Bosaury