
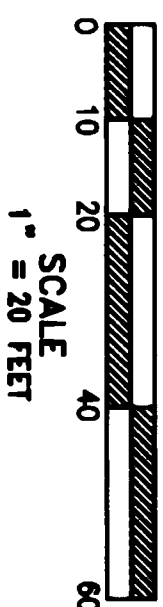


SURVEY in NE¼NE¼ Sec. 1, T2N, R7E, W.M.
of Lots 1 & 2, Block 7, Town of Stevenson

TRaverse STATEMENT: A closed field traverse for the parcel shown was made with a Sokkia Set—3100 total station and related measuring equipment, all of which met State standards of WAC 332-130 at the time of this survey. Acceptable raw angular and distance closures in excess of 1:10000 required no adjustments. Physical appurtenances which may be in conflict with existing conditions or items of record are noted or depicted. The intent of this project was to monument the perimeter of Lots 1 & 2.

SURVEY NARRATIVE: Field work completed March 11, 2004. Monuments shown by survey references were searched for but not recovered, due to extensive reconstruction in this entire block.

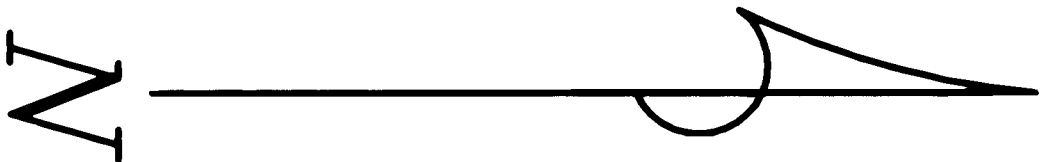

- LEGEND
- Set 5/8"X30" iron rod w/1" red plastic cap
 - Monument of record found
 - Calculated for dimensions
 - (R.1) Calculated from given references
 - () Call of record
 - x—x Fenceline

Trantow Surveying makes no warranty as to matters of unwritten title; environmental concerns; the accuracy or position of features shown without dimension.


TRANTOW SURVEYING, INC.
412 W. Jefferson—POB 287
Bingen, WA 98605-0287
Ph 509/493-3111 fx 509/493-4309
Member of Land Surveyor's Assoc. of Washington

SURVEY FOR

JANA ILLIG

SKAMANIA CO., WASHINGTON

#2211 Copyright 2004 KW

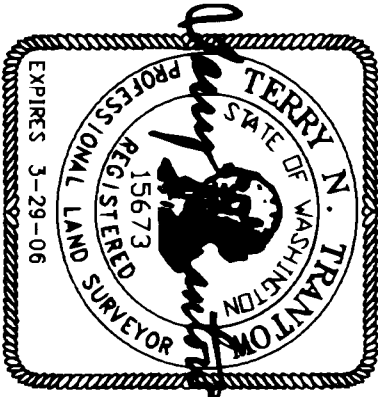


REFERENCES (those listed are considered as part of this drawing and may provide survey information or detail not shown hereon):

1. B.1, P.166 of Surveys, AF#87137
2. B.3, P.213 of Surveys, AF#124078
3. B.3, P.239 of Surveys, AF#126255
4. B.A, P.11 of Plats

Basis of bearings derived from Wash. DOT reconstruction of First and Second Streets.

Deed reference: B.237, P.60-62

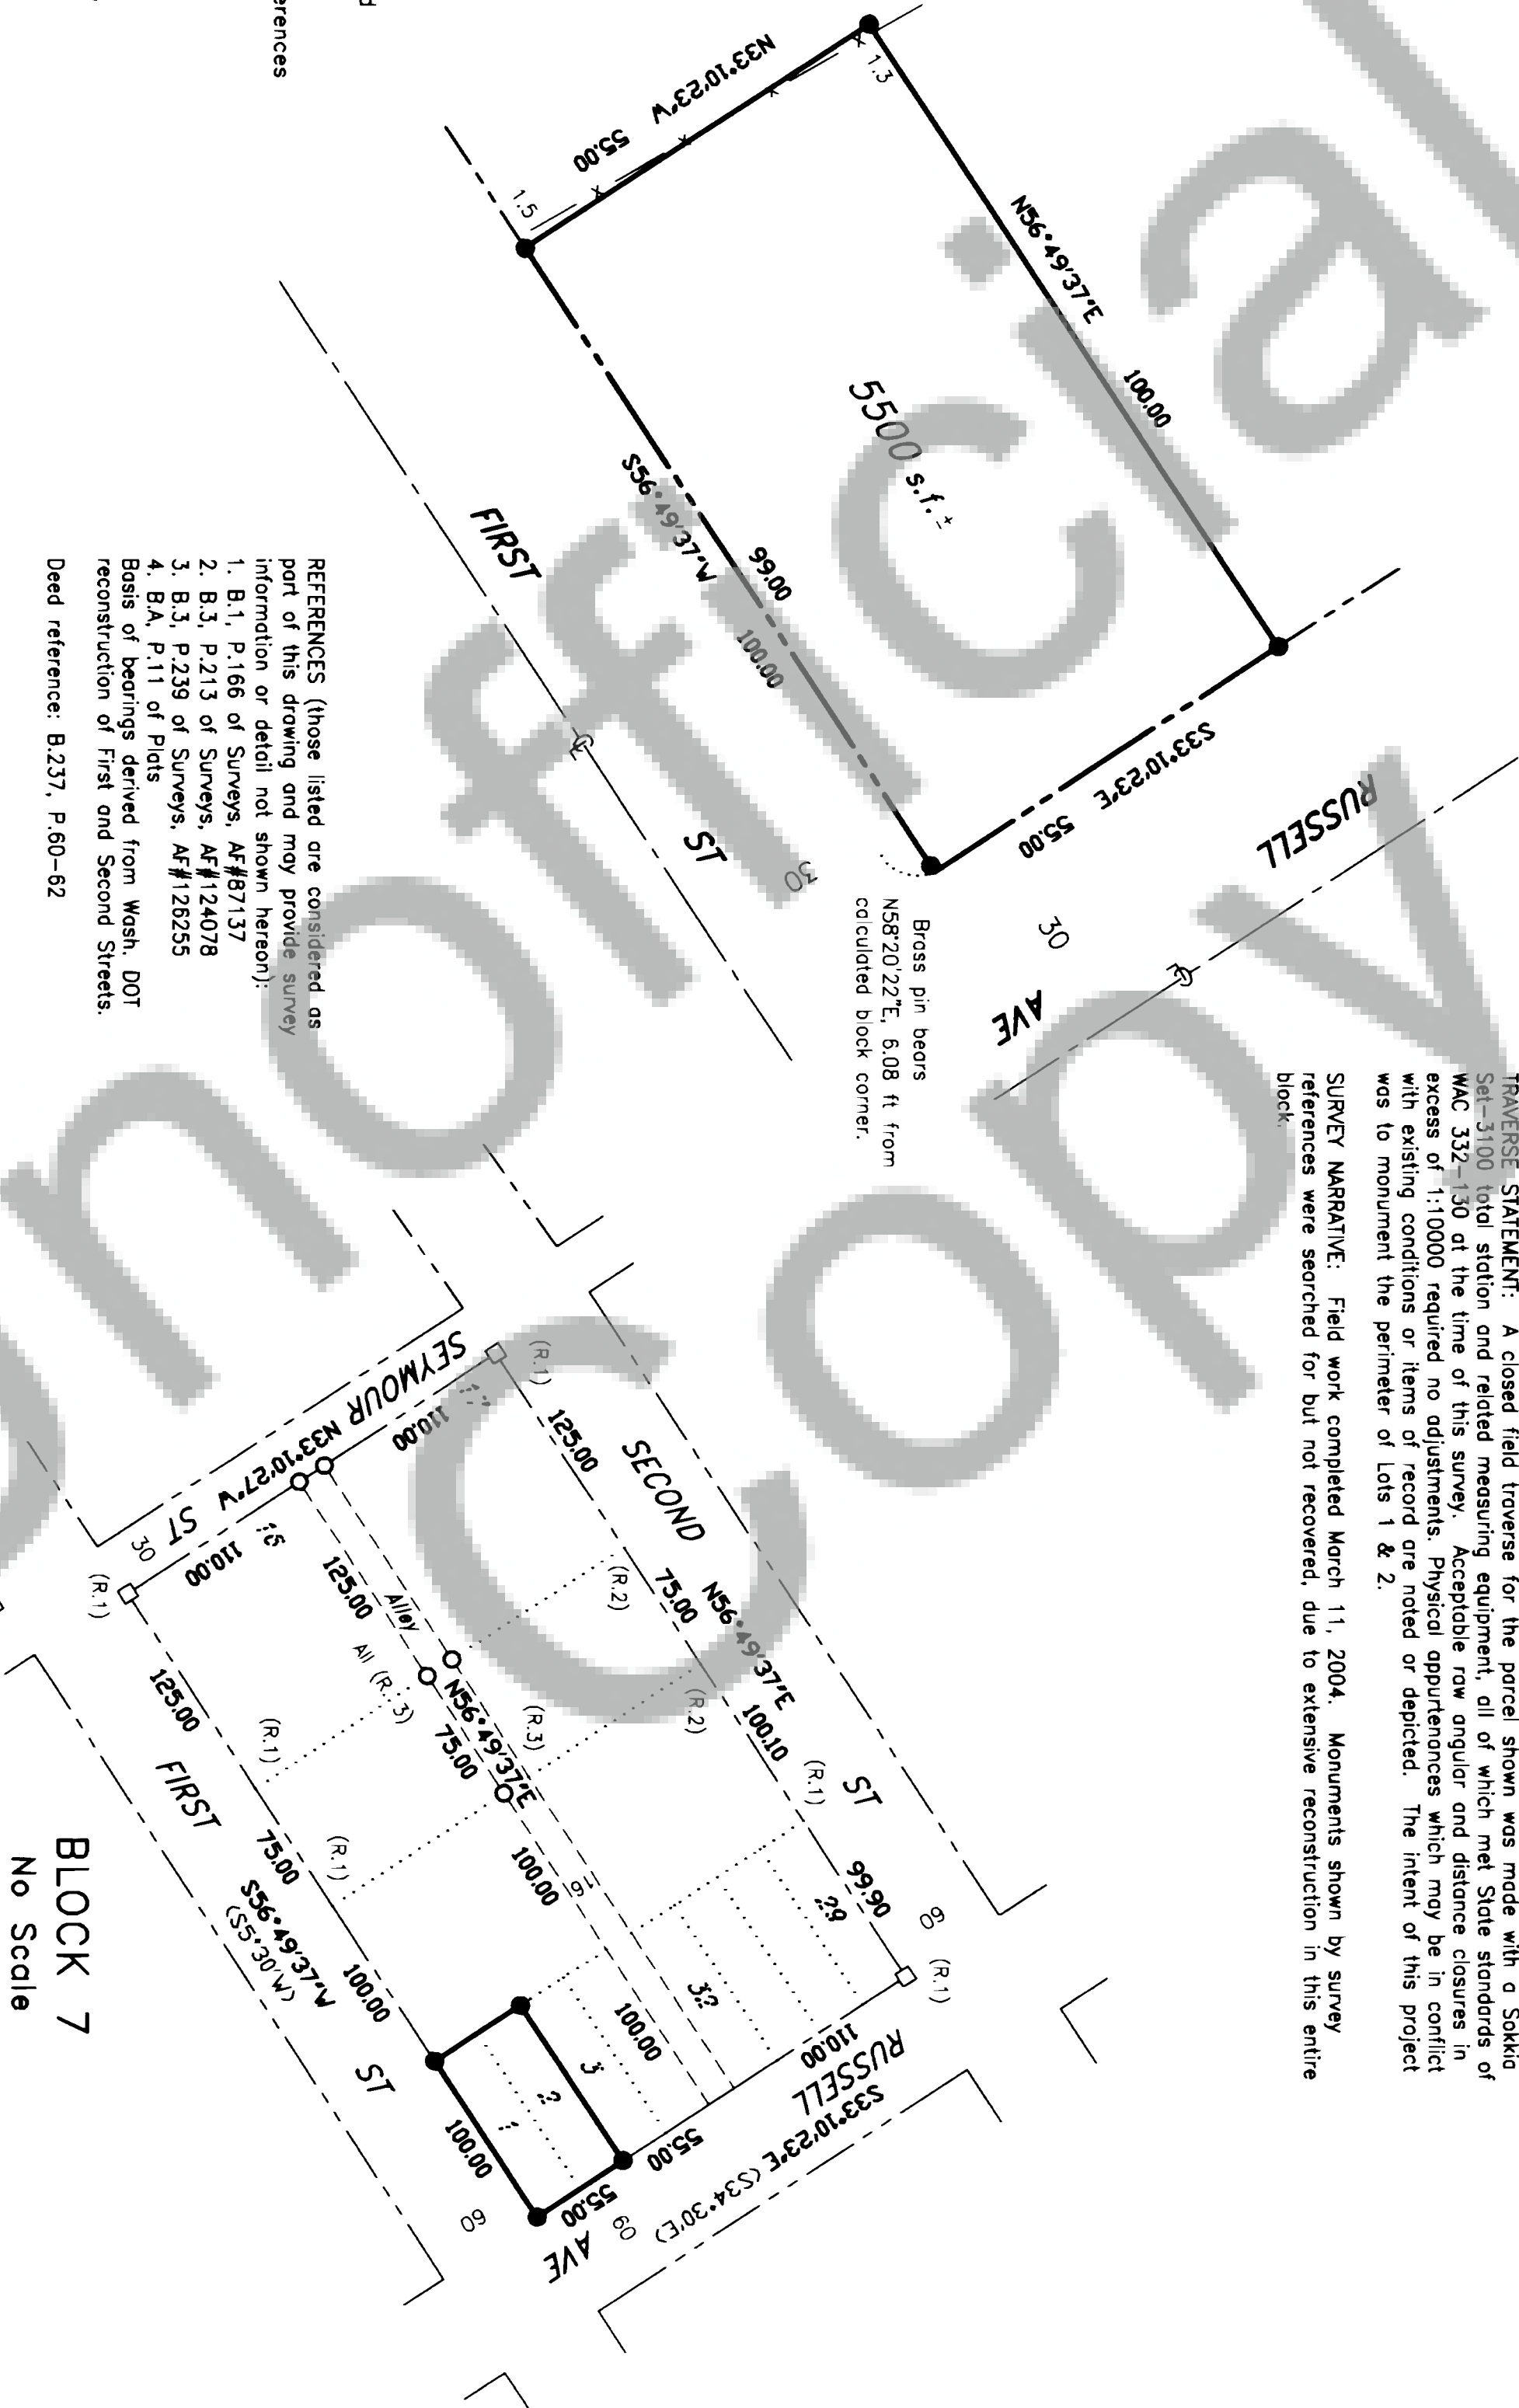

SURVEYOR'S CERTIFICATE

This map correctly represents a survey made by me or under my direction in conformance with the requirements of the Survey Recording Act at the request of Jana Illig in December, 2003.

Terry N. Trantow, PLS 15673 10/29/04 Date

AUDITOR'S CERTIFICATE

Filed for record this 27th day of October, 2004 at 11:56 AM
recorded by AF# 2004154968 in Surveys at the
request of Trantow Surveying.

Michael Johnson, Deputy County Auditor