


SURVEY


in the SE 1/4 SW 1/4 of
SECTION 8, T1N, R5E, W.M.
SKAMANIA COUNTY, WA.

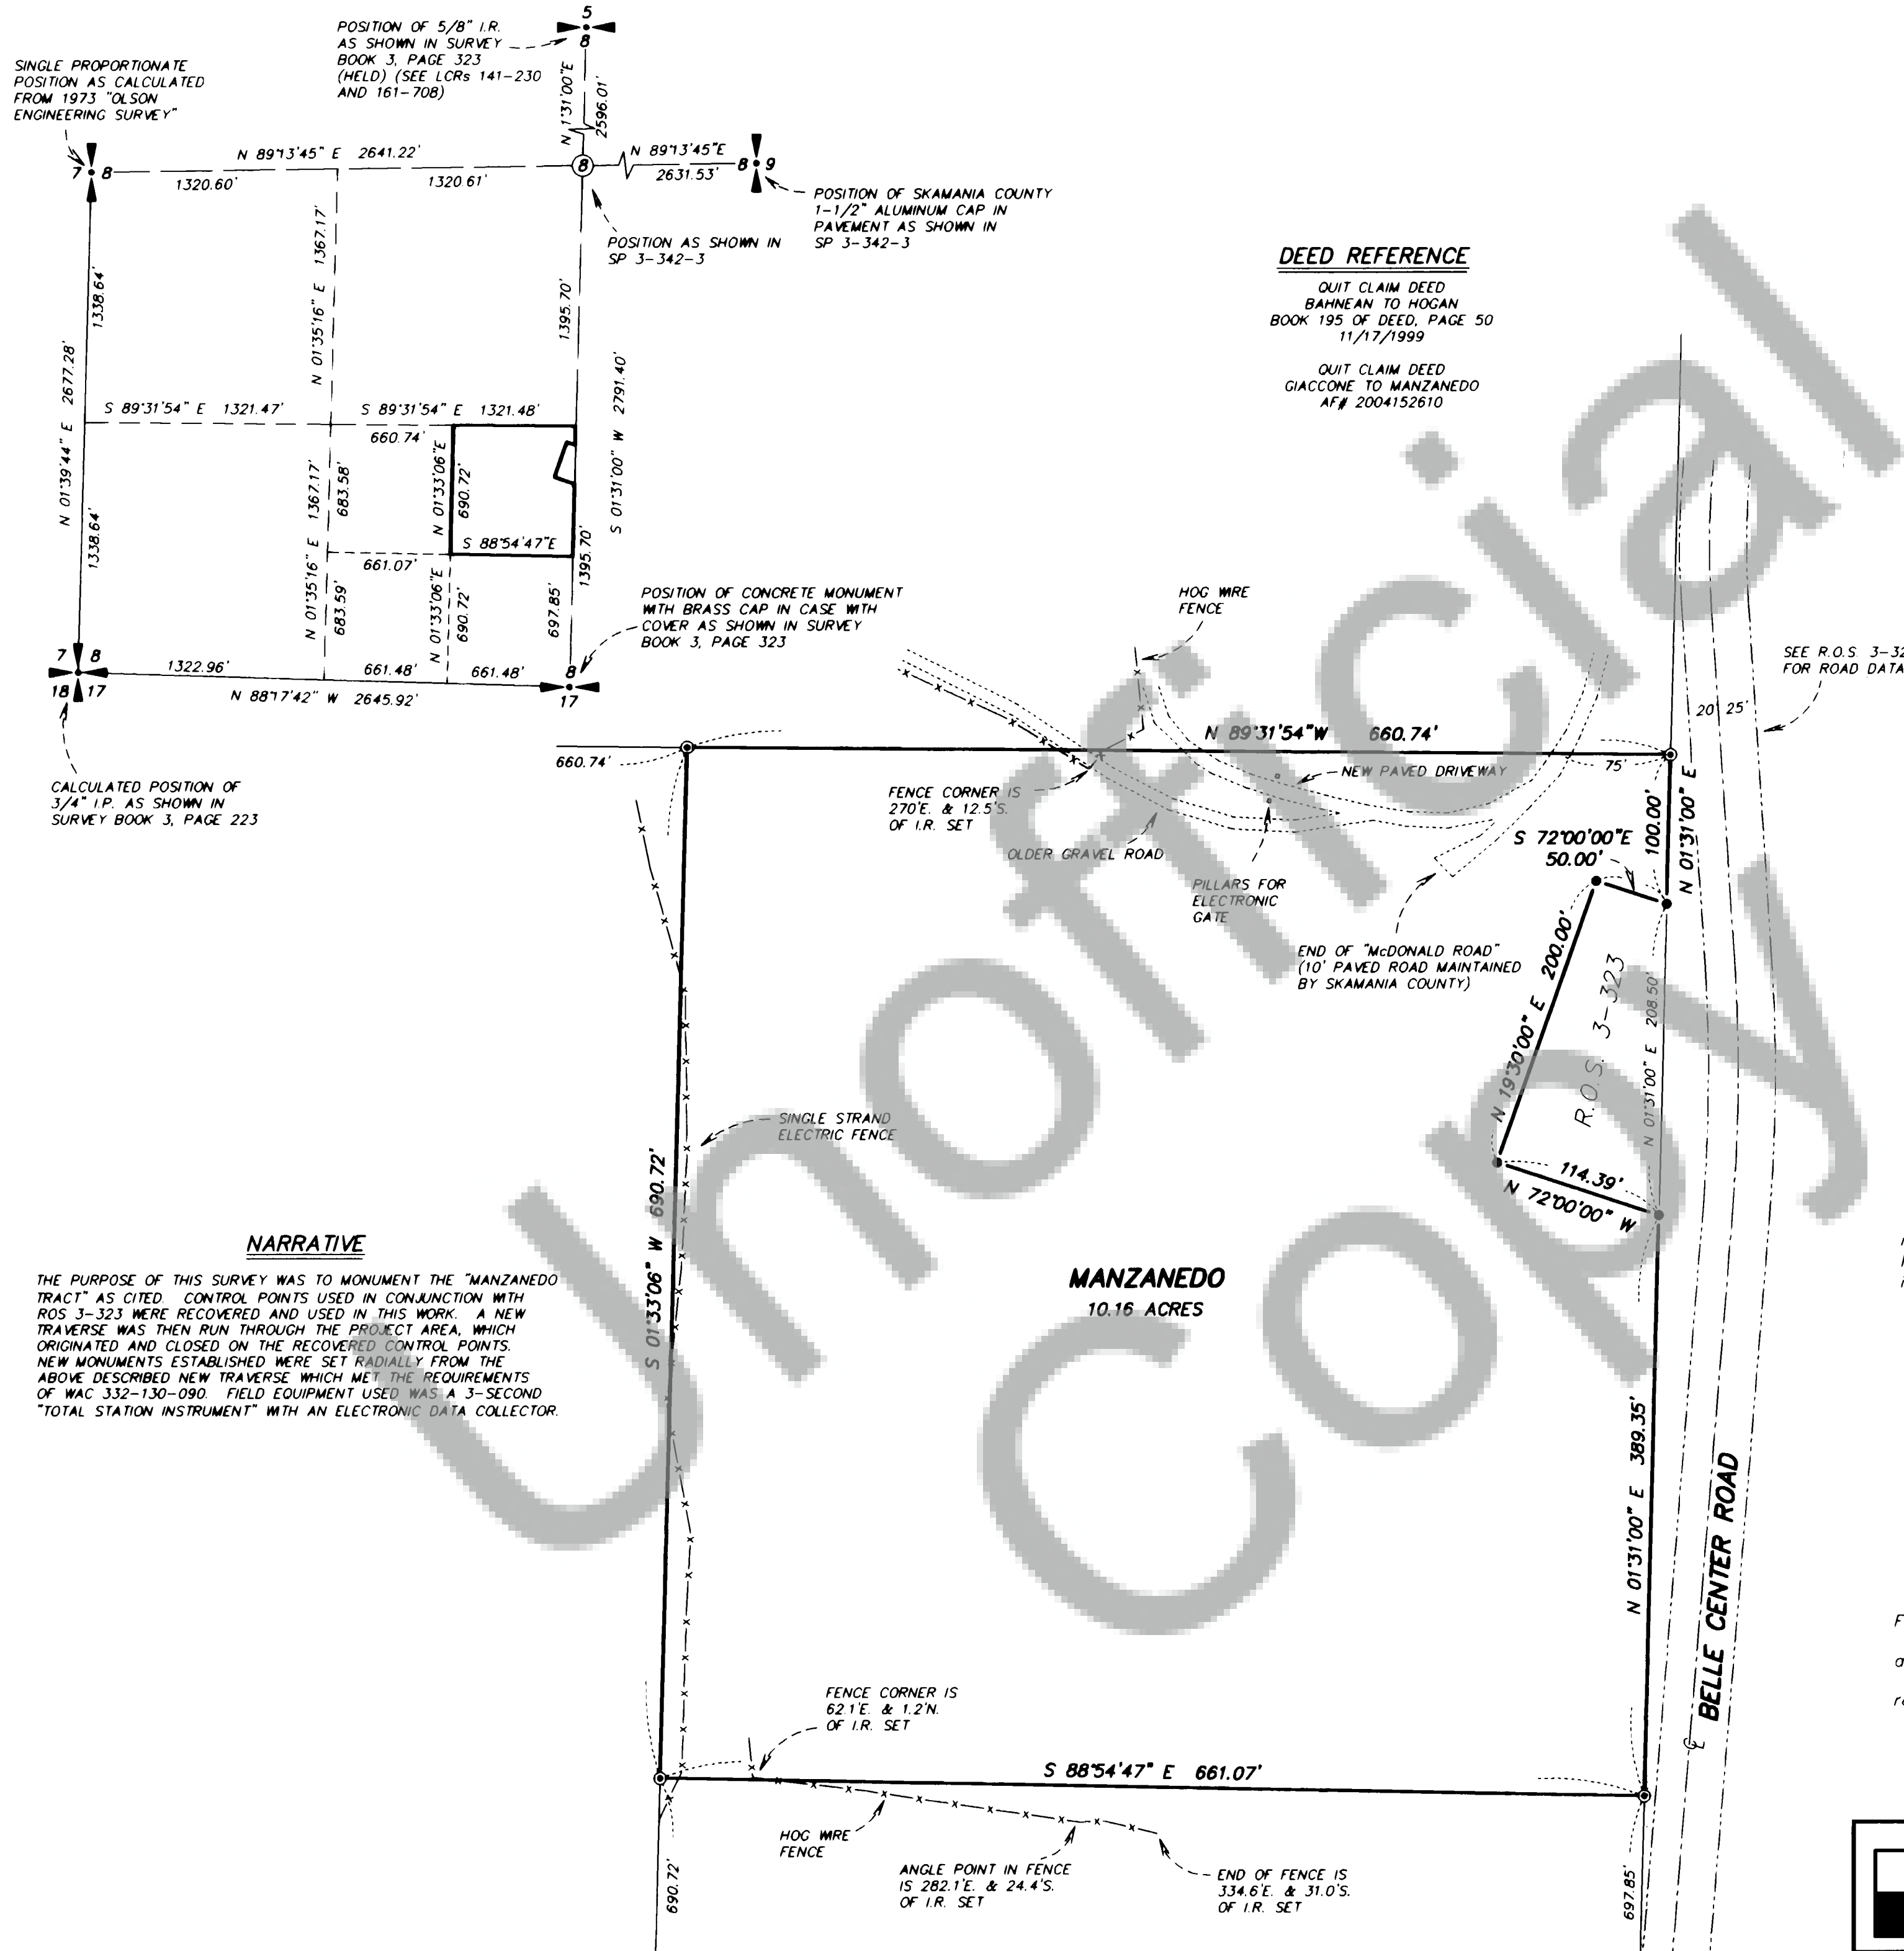

DEED REFERENCE

QUIT CLAIM DEED
BAHNEAN TO HOGAN
BOOK 195 OF DEED, PAGE 50
11/17/1999

QUIT CLAIM DEED
GIACCONE TO MANZANEDO
AF# 2004152610

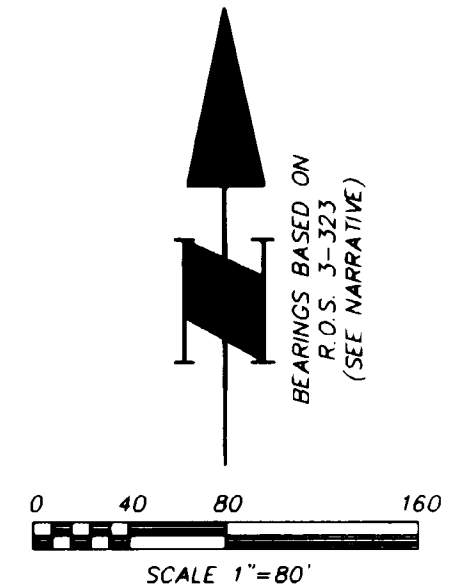

LEGEND

- POSITION OF 1/2" I.R. WITH YPC STAMPED "BESEDA 34127" AS SHOWN IN R.O.S. 3-323
- ⊙ SET 5/8" x 30" IRON REBAR WITH ORANGE PLASTIC CAP STAMPED "WHITTEN 12412" WITH STEEL FENCEPOST SET ALONGSIDE

R.O.S. = RECORD OF SURVEY

LCR = LAND CORNER RECORD

() RECORD DATA

AF# = AUDITOR'S FILE NUMBER

I.P. = IRON PIPE

I.R. = IRON ROD


CL = CENTERLINE

R/W = RIGHT-OF-WAY

YPC = YELLOW PLASTIC CAP

SURVEYOR'S CERTIFICATE

This map correctly represents a survey made by me or under my direction in conformance with the requirements of the Survey Recording Act at the request of SAMANTHA MANZANEDO in AUGUST, 2004.

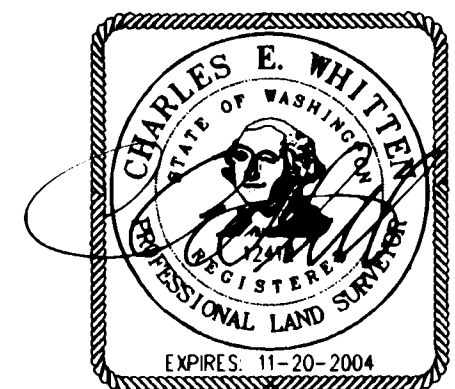

AUDITOR'S CERTIFICATE

Filed for record this 2nd day of November, 2004
at 1:12 P.m. in Book AF2004155044 at the
request of Hagedorn, Inc.
(Signed) Peggy Lowry Deputy County Auditor

NOTE: Hagedorn, Inc. makes no warranties as to matters of unwritten title such as acquiescence, estoppel, adverse possession, etc.

HAGEDORN, INC.
Surveying and Engineering

1924 Broadway Vancouver, Wa. 98663
Ph: (360) 696-4428 (503) 283-6778

SCALE: 1"=80'
DATE: 10/25/04
JOB NO.: 04-186

CALC. BY: BCJ
DRAWN BY: CC
CHECKED BY: BPT

SHEET 1 OF 1

NARRATIVE

THE PURPOSE OF THIS SURVEY WAS TO MONUMENT THE "MANZANEDO TRACT" AS CITED. CONTROL POINTS USED IN CONJUNCTION WITH ROS 3-323 WERE RECOVERED AND USED IN THIS WORK. A NEW TRAVERSE WAS THEN RUN THROUGH THE PROJECT AREA, WHICH ORIGINATED AND CLOSED ON THE RECOVERED CONTROL POINTS. NEW MONUMENTS ESTABLISHED WERE SET RADIALY FROM THE ABOVE DESCRIBED NEW TRAVERSE WHICH MET THE REQUIREMENTS OF WAC 332-130-090. FIELD EQUIPMENT USED WAS A 3-SECOND "TOTAL STATION INSTRUMENT" WITH AN ELECTRONIC DATA COLLECTOR.