


SURVEY in SW $\frac{1}{4}$ SE $\frac{1}{4}$ & SE $\frac{1}{4}$ SW $\frac{1}{4}$ Sec. 36, T3N, R7E, W.M.

including Lots 9 & 10, Block 3 and Lots 4 - 6, Block 4
of Johnson's Addition to Town of Stevenson

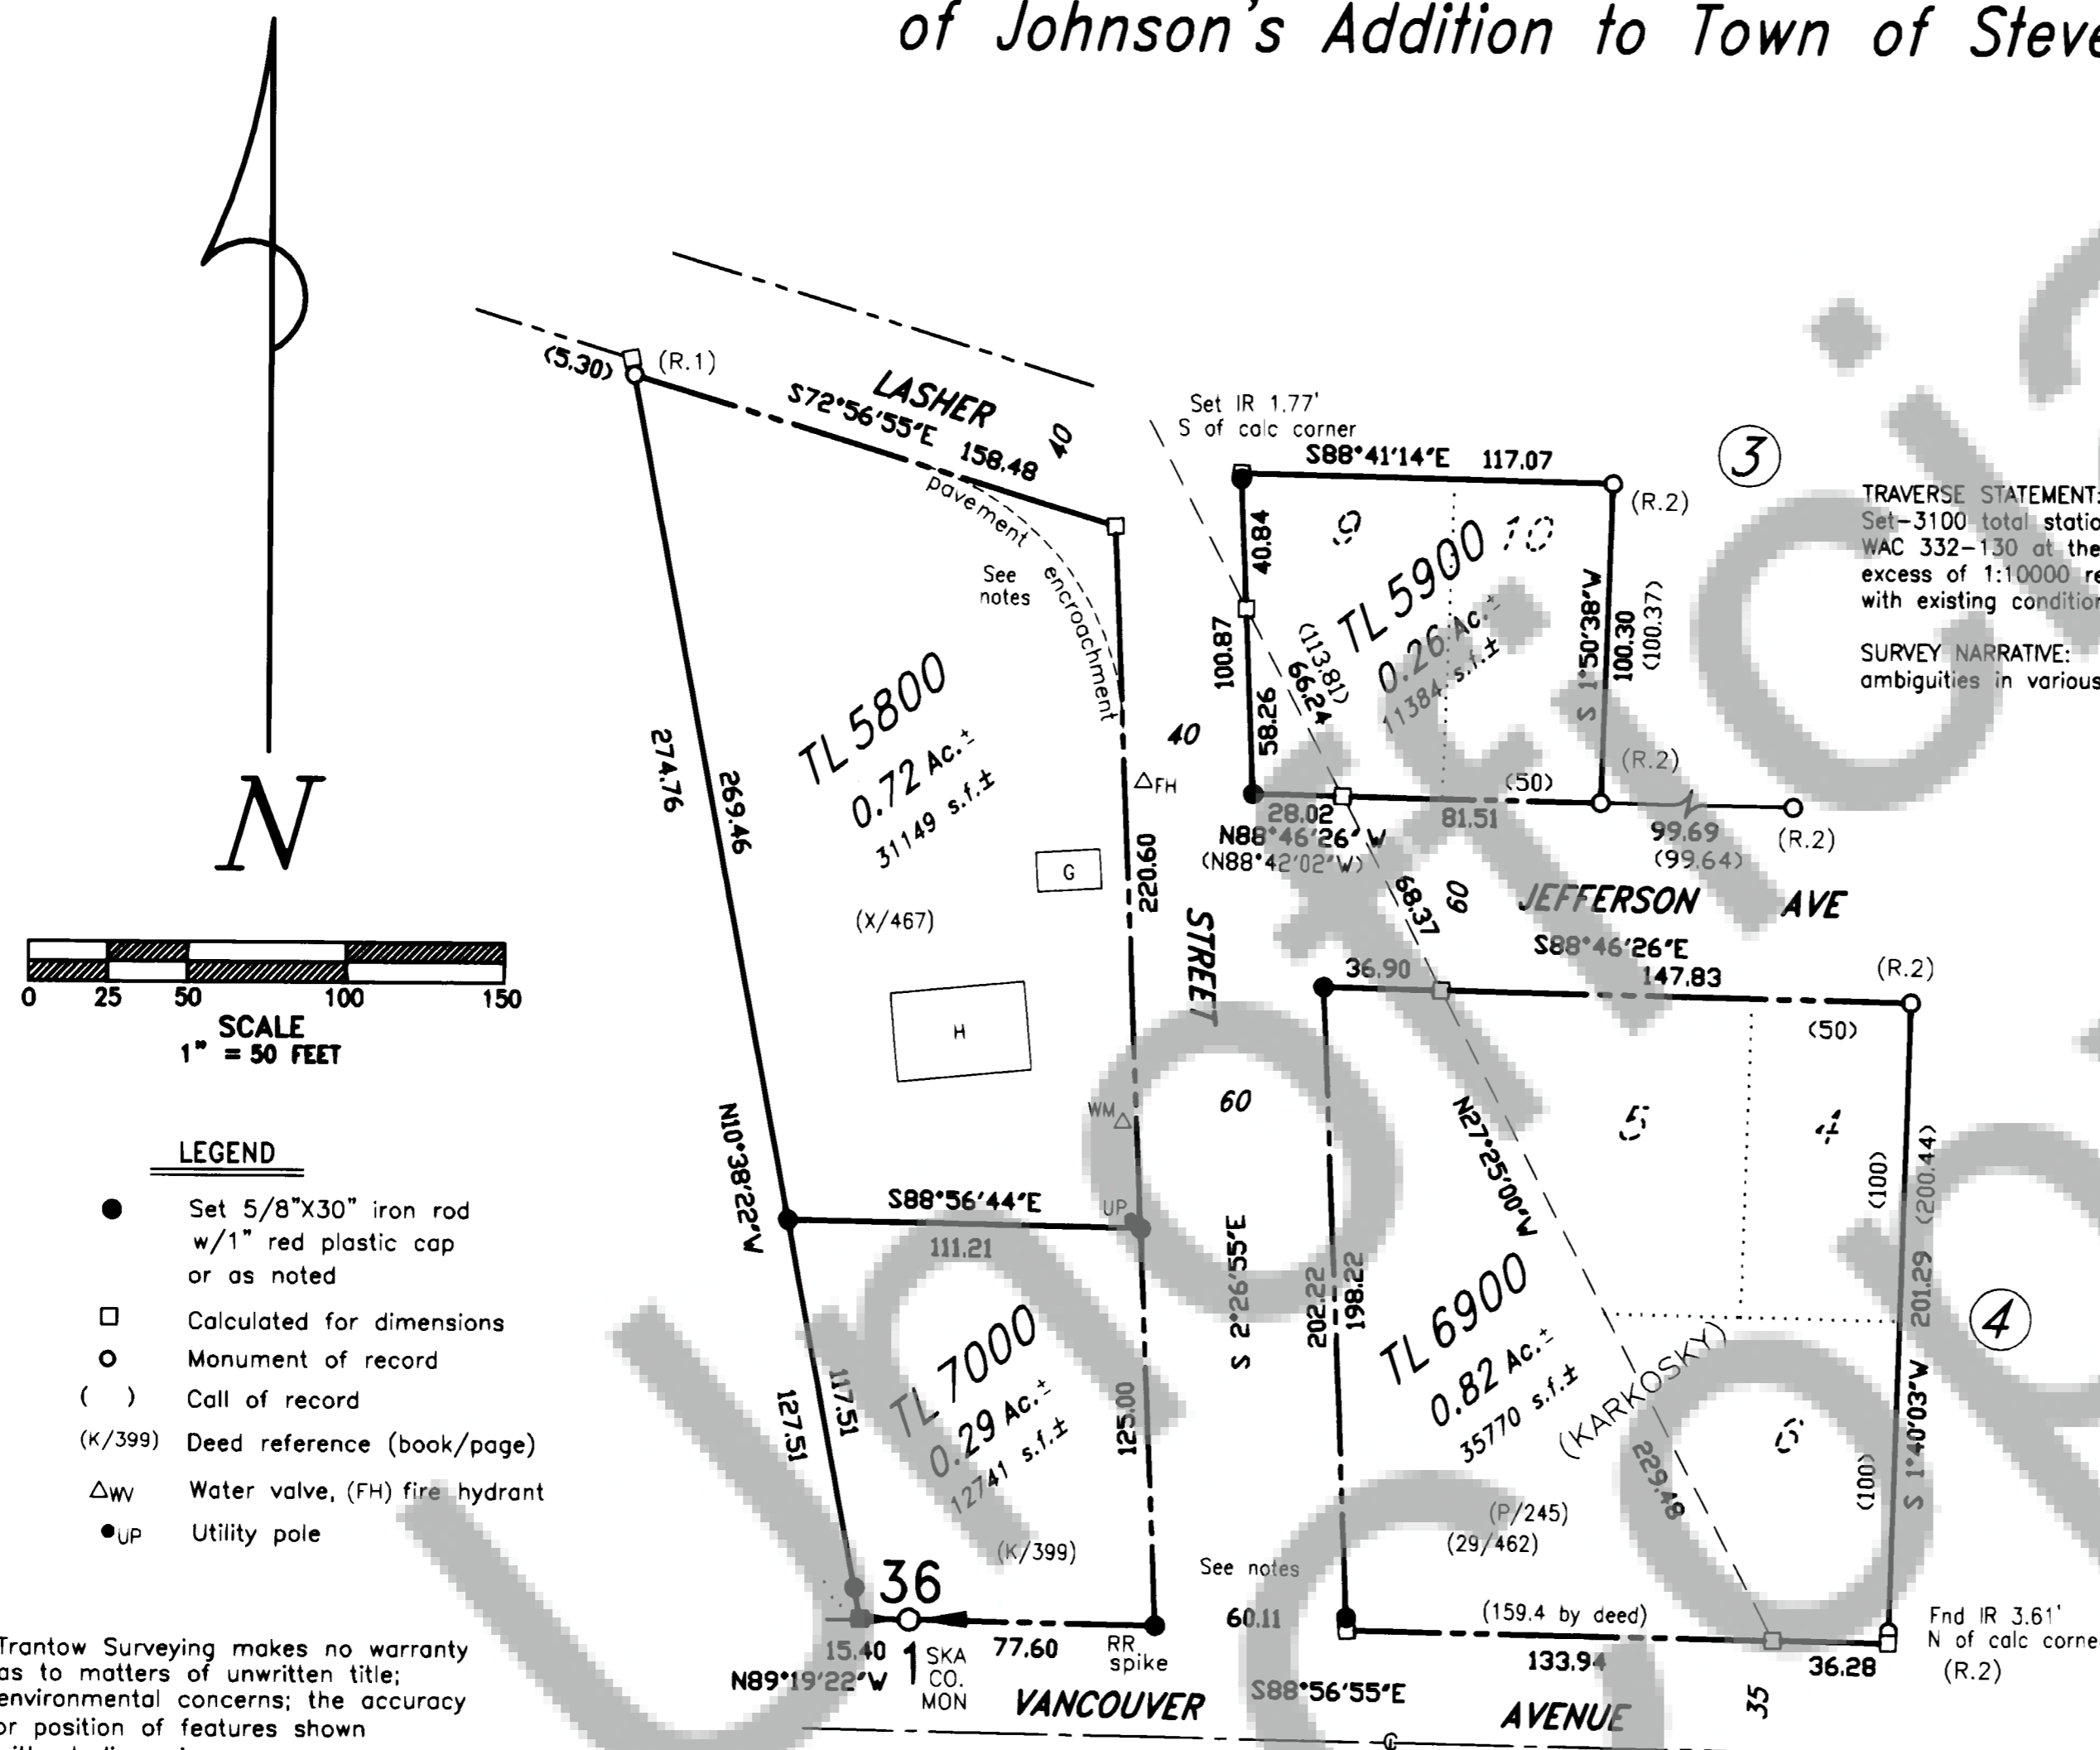

TRAVERSE STATEMENT: A closed field traverse for the parcel shown was made with a Sokkia Set-3100 total station and related measuring equipment, all of which met State standards of WAC 332-130 at the time of this survey. Acceptable raw angular and distance closures in excess of 1:10000 required no adjustments. Physical appurtenances which may be in conflict with existing conditions or items of record are noted or depicted.

SURVEY NARRATIVE: Field work conducted August 19-October 18, 2004. There are some ambiguities in various deed descriptions in this vicinity.

REFERENCES (those listed are considered as part of this drawing and may provide survey information or detail not shown hereon):

1. B.1, P.132 of Surveys, AF#84768
 2. B.3, P.204 of Surveys, AF#123900
 3. B.3, P.183 of Surveys, AF#121666
 4. B.A, P.24 of Plats
- Basis of bearings taken from Reference 1.

Notes:

Drawing 28/2.7 of Lasher Street in County files dated 12/15/1940 depicts 60 feet, but no record of acquisition or dedication found. Misc. drawings of 1929 water system map in City records depict 40 feet.

Trantow Surveying makes no warranty as to matters of unwritten title; environmental concerns; the accuracy or position of features shown without dimension.

TRANTOW SURVEYING, INC.
412 W. Jefferson-POB 287
Bingen, WA 98605-0287
Ph 509/493-3111 Fx 509/493-4309
Member of Land Surveyor's Assoc. of Washington

SURVEY FOR

**DOUGLAS MCKENZIE
& DAVID KARKOSKY**

SKAMANIA CO., WASHINGTON

#2265 Copyright 2004 KW



10-27-04

SURVEYOR'S CERTIFICATE

This map correctly represents a survey made by me or under my direction in conformance with the requirements of the Survey Recording Act at the request of Doug McKenzie in May, 2004.

Terry N. Trantow
PLS 15673

10-27-04
Date

AUDITOR'S CERTIFICATE

Filed for record this 4th day of November, 2004 at 12:29 P
recorded by AF# 2004155075 in Surveys at the
request of Trantow Surveying.

Michael Harrison by Deputy
County Auditor