

## LEGAL DESCRIPTION

RECORDED IN DEED OF BOOK \_\_\_\_\_, PAGE \_\_\_\_\_  
TAX PARCEL NUMBER 03-08-31-0-0-1300-00

## AUDITOR'S CERTIFICATE

Filed for record this 3rd day of December, 2004  
at 11:05 AM in Book \_\_\_\_\_ of Surveys at page \_\_\_\_\_  
at the request of Bell Design Co. AF 2004155481

J. Michael Garrison by P. Lowry 12/3/04  
County Auditor Date

## SURVEYOR'S CERTIFICATE

This map correctly represents a survey made by me or  
under my direction in conformance with the current  
requirements of the Survey Recording Act.

Richard W. Bell 11-23-04  
Richard W. Bell PLS 11873 Date

## REFERENCES

1. 1975 OLSON SURVEY, AFN 79989
2. MAP & PROFILE OF STATE ROAD NO.8  
STATION 123+27.7-147+50
3. MARCH 26, 1929 SR14 PLANS, SHEET 2 OF 5
4. BIRKENFELD DEED BOOK 151, PAGE 32  
TAX LOT 3-8-31-400
5. DEED IN BOOK 105, PAGE 79


# RECORD OF SURVEY

## TAX LOT 1300

### IN PART OF

## GOVERNMENT LOTS 2 AND 3

## SECTION 31, T.3N. R.8E. W.M.

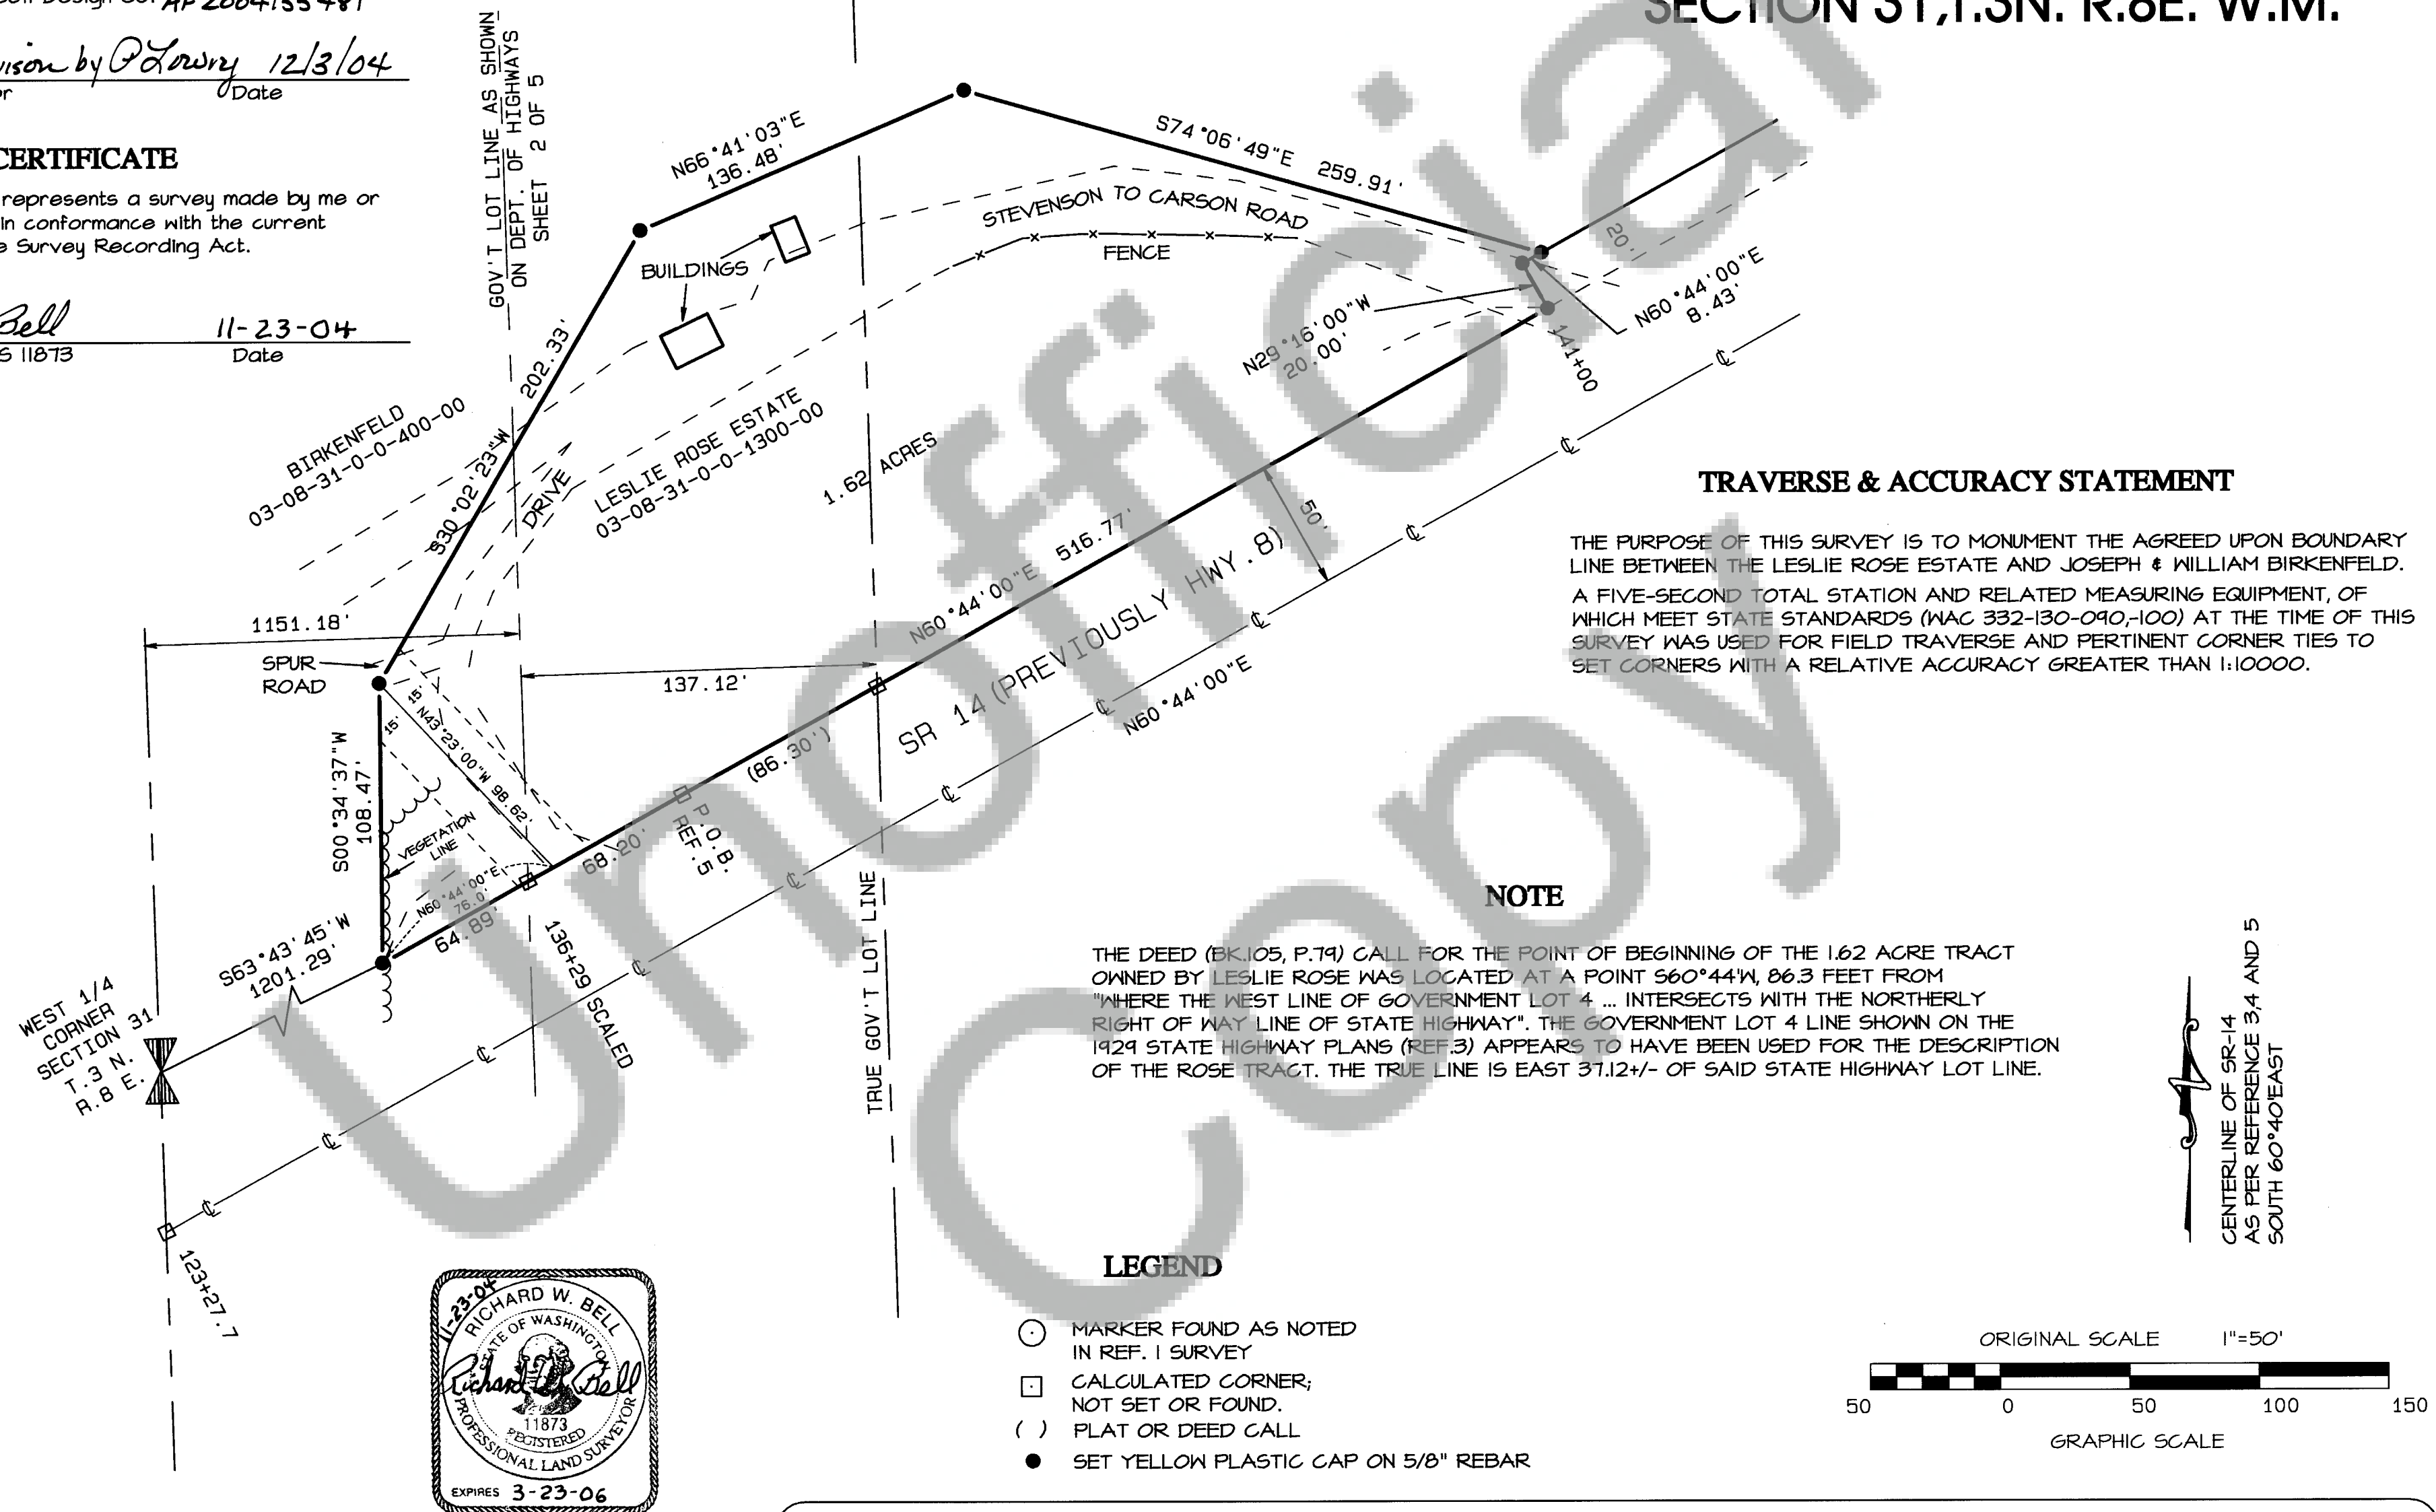

DATE	DESCRIPTION	BY
11/04	CHECK	ARB
11/04	ARB	RWB

**RECORD OF SURVEY**  
**FOR BILL MAGRUDER**  
STEVENSON, WASHINGTON

SHEET: 1 OF 1  
PROJECT: 03B182  
DATE: Feb 2005