
NAKES NO WARRANTIES AS TO SUCH AS ACQUIESCENCE, W, ETC.

*NARRATIVE* 

AN ELECTRONIC MATHEMATICAL MODEL WAS DEVELOPED FROM SURVEYS AND DEEDS NOTED HEREON. A CLOSED NUMENTS AT THE NORTHEAST CORNER OF SECTION 35 AND ON THE NORTH RIGHT OF WAY LINE OF MABEE MINES ITER OF SECTION LINE NOTED AS HELD HEREON. FIELD WORK WAS PERFORMED WITH A GEODIMETER 3-SECOND "TOTAL THE TRAVERSE WAS ADJUSTED BY COMPASS RULE AND THE RESULTING LINEAR ERROR OF CLOSURE WAS EQUAL TO RADIAL TIES FROM TRAVERSE POINTS WERE MADE TO FOUND MONUMENTS. FOUND MONUMENTS CHECKED S. IRON RODS WERE SET BY RADIAL STAKEOUT FROM TRAVERSE POINTS. THE SOUTH FACE OF TREES LYING OUTHWEST 1/4 OF THE NORTHEAST 1/4 AND THE WEST FACE OF TREES LYING ADJACENT TO AND EAST OF THE OUTHWEST OF THE NORTHEAST OF THE WEST FACE OF TREES LYING ADJACENT TO AND EAST OF THE OUTHWEST.

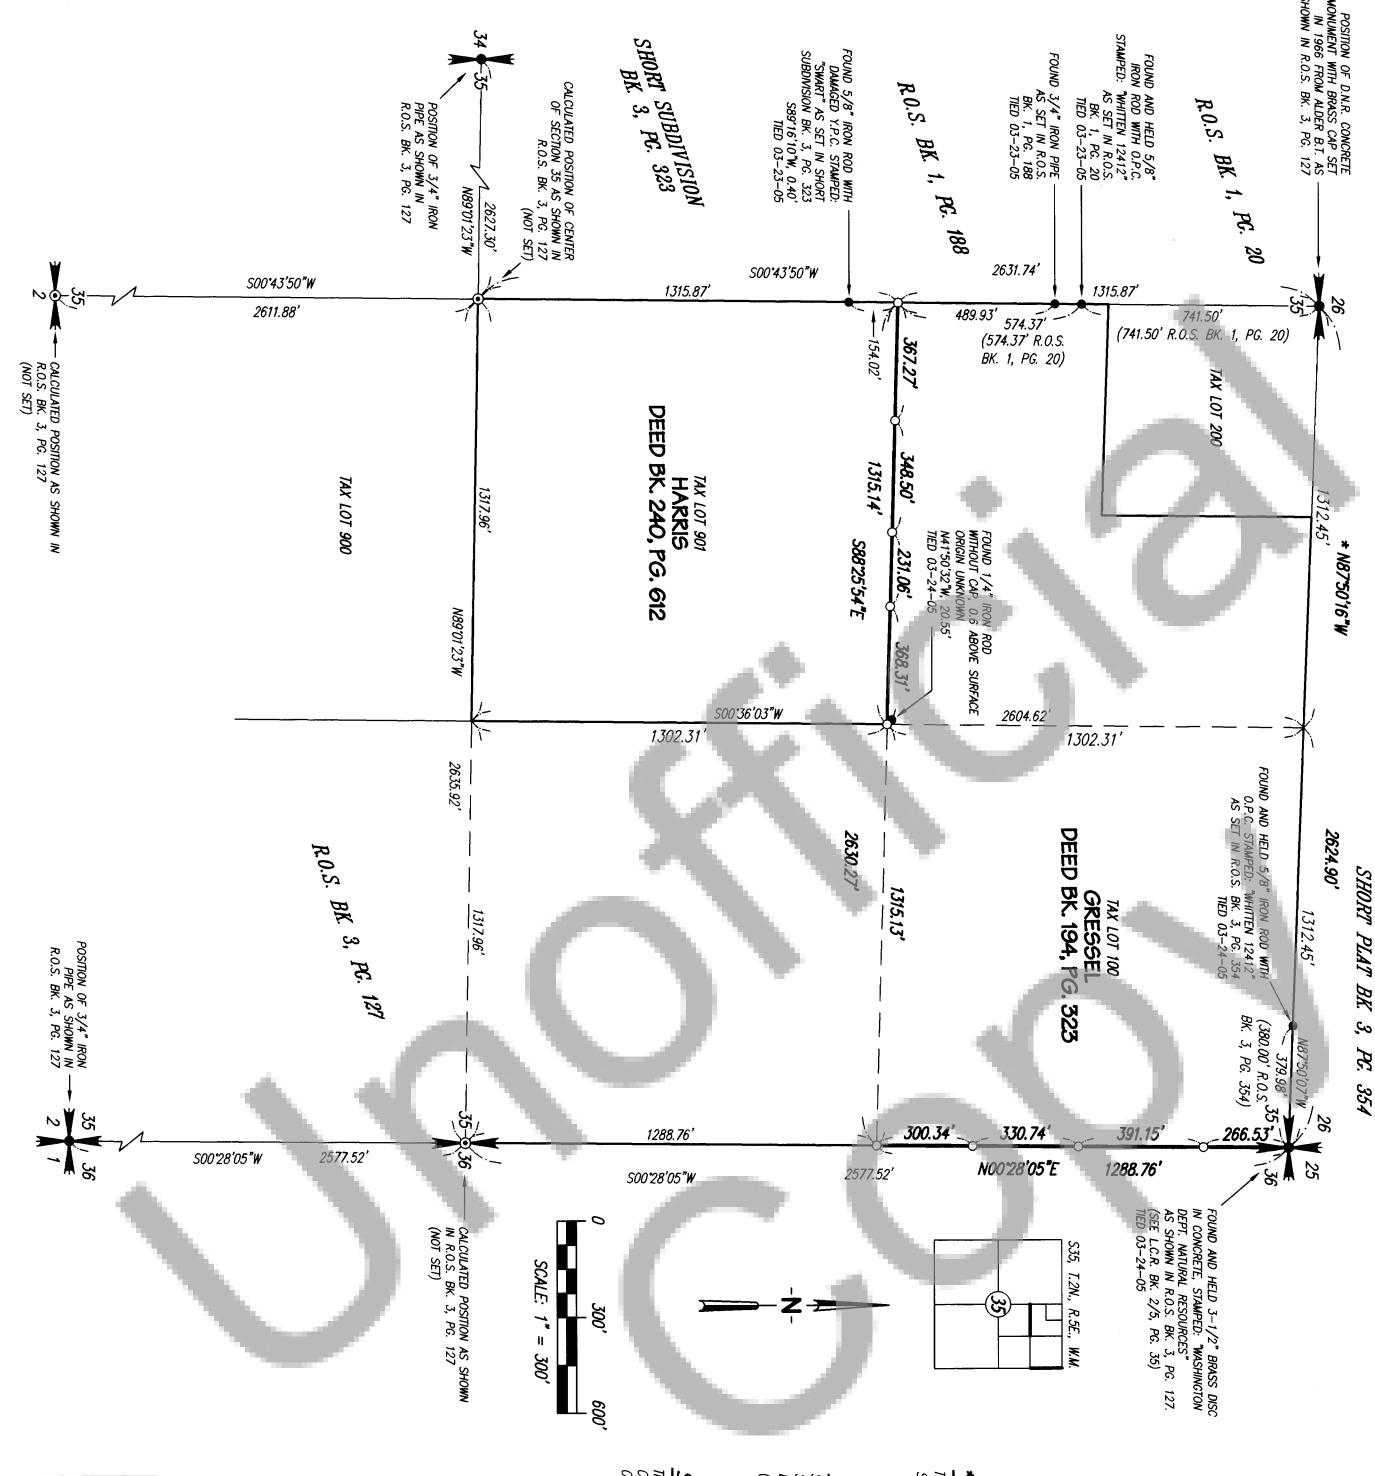

## ORD OF SURVEY

IN THE NE 1/4 OF SECTION 35, T.2N., R.5E, SKAMANIA COUNTY, WASHINGTON APRIL, 2005

### LEGEND 0

354

- SET 5/8" x 24" IRON ROD WITH YELLOW PLASTIC CAP STAMPED "PLS 32448" WITH STEEL "T" FENCE POST SET ALONG SIDE AS WITNESS POST
- MONUMENT AS NOTED
- CALCULATED POSITION
- B.T. D.N.R. L.C.R. PG. BEARING TREE DEPARTMENT OF NATURAL RESOURCES
- LAND CORNER RECORD
- R.O.S.
- RECORD OF SURVEY

Y.P.C. O.P.C.

- ORANGE PLASTIC CAP YELLOW PLASTIC CAP WASHINGTON ADMINISTRATIVE CODE RECORD MEASUREMENT

\* BASIS OF BEARINGS THE BEARING OF N87'50'16"W ALONG THE NORTH LINE OF THE NE 1/4 OF SECTION 35, AS SHOWN IN R.O.S. BK. 3, PG. 127. (SEE NARRATIVE)

### REFERENCE

STATUTORY WARRANTY DEED
SIRRAH CORPORATION TO HARRIS
DEED BK. 240, PG. 612
(RECORDED: 04/15/03)

BARGAIN AND SALE DEED SUZANNE M. GRESSEL TO KEVIN D. GRESSEL DEED BK. 194, PG. 323 (RECORDED: 10/18/99)

SURVEYOR'S CERTIFICATE

THIS MAP CORRECTLY REPRESENTS A SURVEY MADE BY ME OR UNDER MY DIRECTION IN CONFORMANCE MITH THE REQUIREMENTS OF THE SURVEY RECORDING ACT, AT THE REQUIEST OF DAN GREEN MITH WOODLAND MANAGEMENT AND EUGENE HARRIS IN MARCH OF 2005.



# AUDITOR'S CERTIFICATE

FILED FOR RECORD THIS 21st AT 9:59AM. UNDER AUDITOR'S FILE NO. 2005157031 THE REQUEST OF MACKAY & SPOSITO, INC. DAY OF April



ENGINEERS SURVEYORS PLANNERS  1325 SE TECH CENTER DRIVE, SUITE 140 VANCOUVER, WA 98683 (360) 695-3411 (503) 289-6726 PTLD FAX (360) 695-0833  CALC. BY: M.R.N. DRAWN BY: M.R.N. JOB NO.: 14095/14098 CHECKED BY: N.J.B. DWG, NAME: 14095RS1 SHEET 1 OF 1	_
--	---