


LINE	LENGTH	BEARING
L1	26.51	S61.06.31°W
L2	55.67	S63.59.53°W
L3	202.62	S61.13.32°W
L4	127.54	S61.43.15°W
L5	44.84	S59.58.43°W
L6	28.00	S59.55.58°W
L7	14.40	S59.55.58°W
L8	85.40	S57.46.14°W
L9	42.78	S60.37.03°W
L10	41.88	S67.54.47°W
L11	22.17	S71.13.26°W
L12	61.05	S75.22.23°W
L13	74.36	S60.19.46°W
L14	88.59	S60.18.46°W
L15	48.92	S57.33.43°W
L16	58.71	S43.15.52°W
L17	65.37	S35.26.38°W
L18	52.35	S44.07.52°W
L19	44.63	S66.22.16°W
L20	221.98	N77.59.43°W
L21	85.85	N55.28.40°W
L22	261.39	N70.19.18°W
L23	46.21	N71.19.45°W
L24	34.76	N62.26.56°W
L25	40.34	N51.26.35°W
L26	40.25	N77.09.36°W
L27	47.83	N77.39.44°W
L28	56.79	N49.58.51°W
L29	58.02	N31.54.40°W
L30	78.94	N22.30.28°W
L31	110.12	N31.27.49°W
L32	20.11	N37.55.48°W
L33	15.28	N48.33.34°W
L34	77.13	N52.14.39°W
L35	66.88	N71.11.32°W
L36	64.63	S82.30.46°W
L37	72.71	N74.29.17°W
L38	4.60	N47.36.51°W

BASIS OF BEARINGS:
S 00°17'06" W ON THE EAST
LINE OF THE NW 1/4 OF
SECTION 30 PER SURVEY
REFERENCE NO. 3

SCALE 1 INCH = 200 FEET

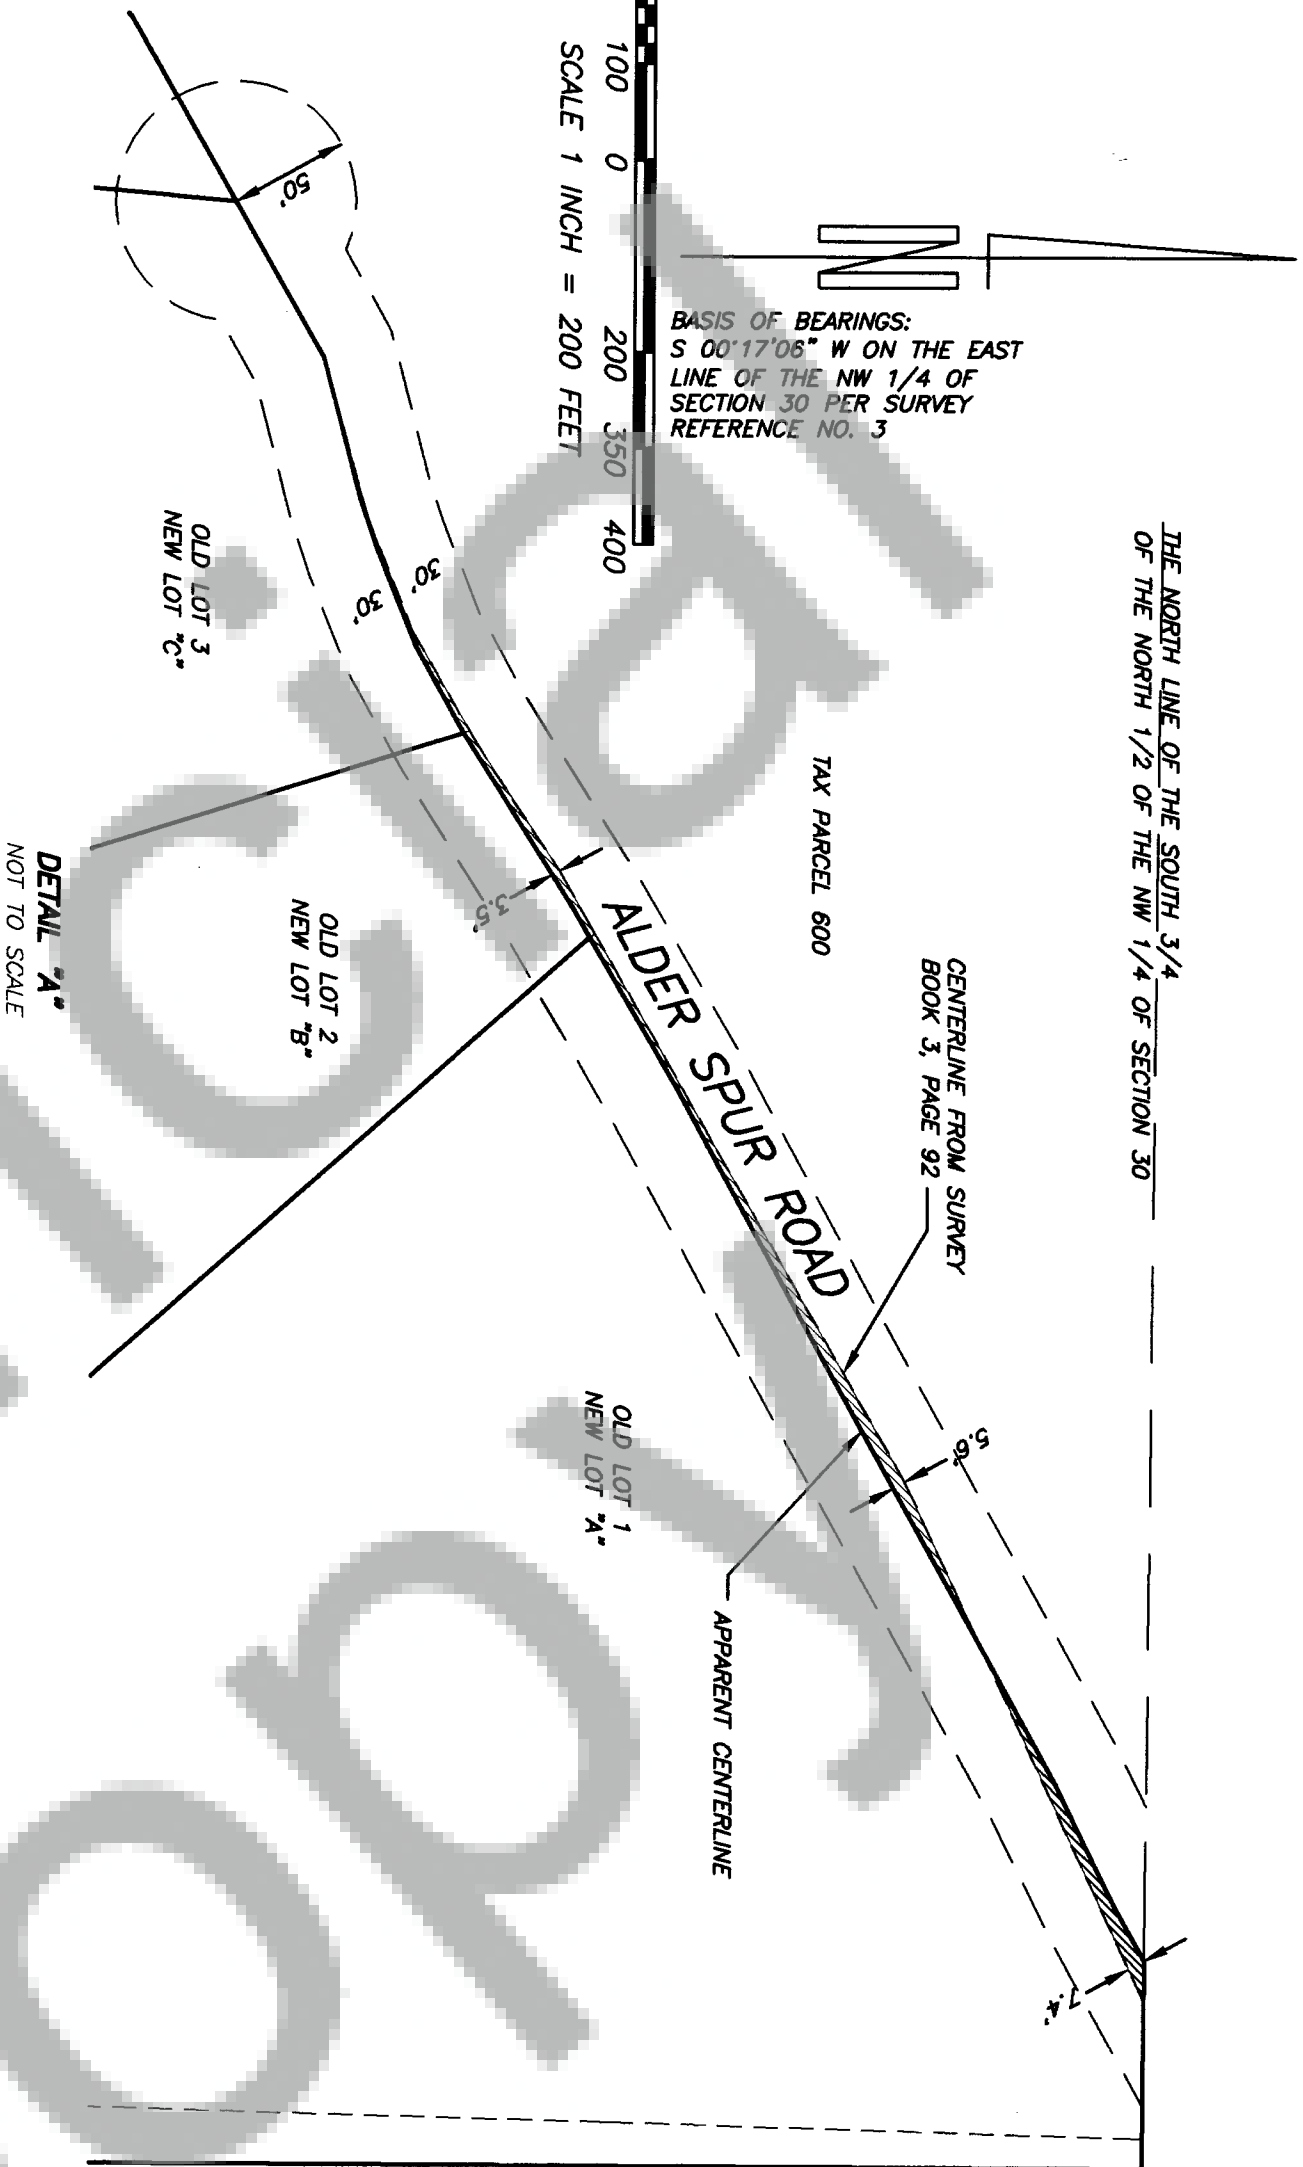


SURVEY FOR BOUNDARY LINE ADJUSTMENT

OF A PORTION OF THE
N 1/2 OF THE NW 1/4 OF SECTION 30
T. 2 N., R. 5 E., W. M.
SKAMANIA COUNTY, WASHINGTON

- LEGEND:
- INDICATES MONUMENT FOUND AS NOTED
 - INDICATES 1/2" x 24" IRON ROD WITH (RENTON 37535) CAP SET
 - () INDICATES RECORDED DISTANCE
 - INDICATES CALCULATED POSITION—NOTHING SET
 - X—X— INDICATES EXISTING FENCE LINE
 - INDICATES CALCULATED PERIMETER LINE
 - - - INDICATES CALCULATED RIGHT-OF-WAY LINE
 - - - INDICATES OLD LOT LINE

LEGAL DESCRIPTION:
1. LOT 1, 2, 3 &
REMAINDER OF TASKA
SHORT PLAT, BOOK 3,
PAGE 252


DEED REFERENCE:
GRANTOR L. WALTHER
GRANTEE V. TASKA
BOOK 58 PAGE 220
OWNER:
THE ESTATE OF ROSSA TASKA
PERSONAL REPRESENTATIVE OF THE
ESTATE OF ROSSA TASKA:
GEORGIA TASKA
1282 ALDER ROAD
WASHINGTON, WASHINGTON
98671

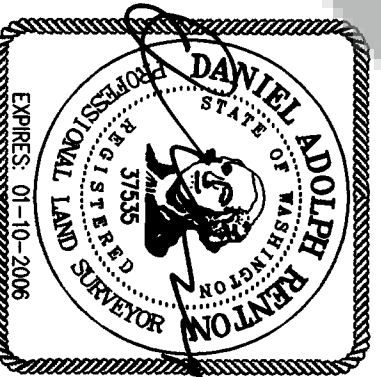

SURVEYOR'S CERTIFICATE
THIS MAP CORRECTLY REPRESENTS A SURVEY MADE BY ME OR UNDER MY DIRECTION
IN CONFORMANCE WITH THE REQUIREMENTS OF THE SURVEY RECORDING ACT AT THE
REQUEST OF _____ IN _____ DECEMBER, 2004.
GEORGIA TASKA

AUDITOR'S CERTIFICATE
FILED FOR RECORD THIS 10th DAY OF June 2006 AT
2:13 P.M. AS AUDITOR'S FILE # 2005167596
AT THE REQUEST OF MINISTER AND GLAESER SURVEYING, INC.
Daniel A. Renton
LAND SURVEYOR, LS #37535
Skamania County Auditor

SCALE: 1"=200'
JOB NO. 04-497
DATE: 05/16/05
CALC BY: GLF
DRAWN BY: GLF
CHECKED BY: DAR
SHEET 1 OF 1
MINISTER-GLAESER
SURVEYING INC.
2200 E. EVERGREEN BLVD.
VANCOUVER, WA 98661
(360) 694-3313

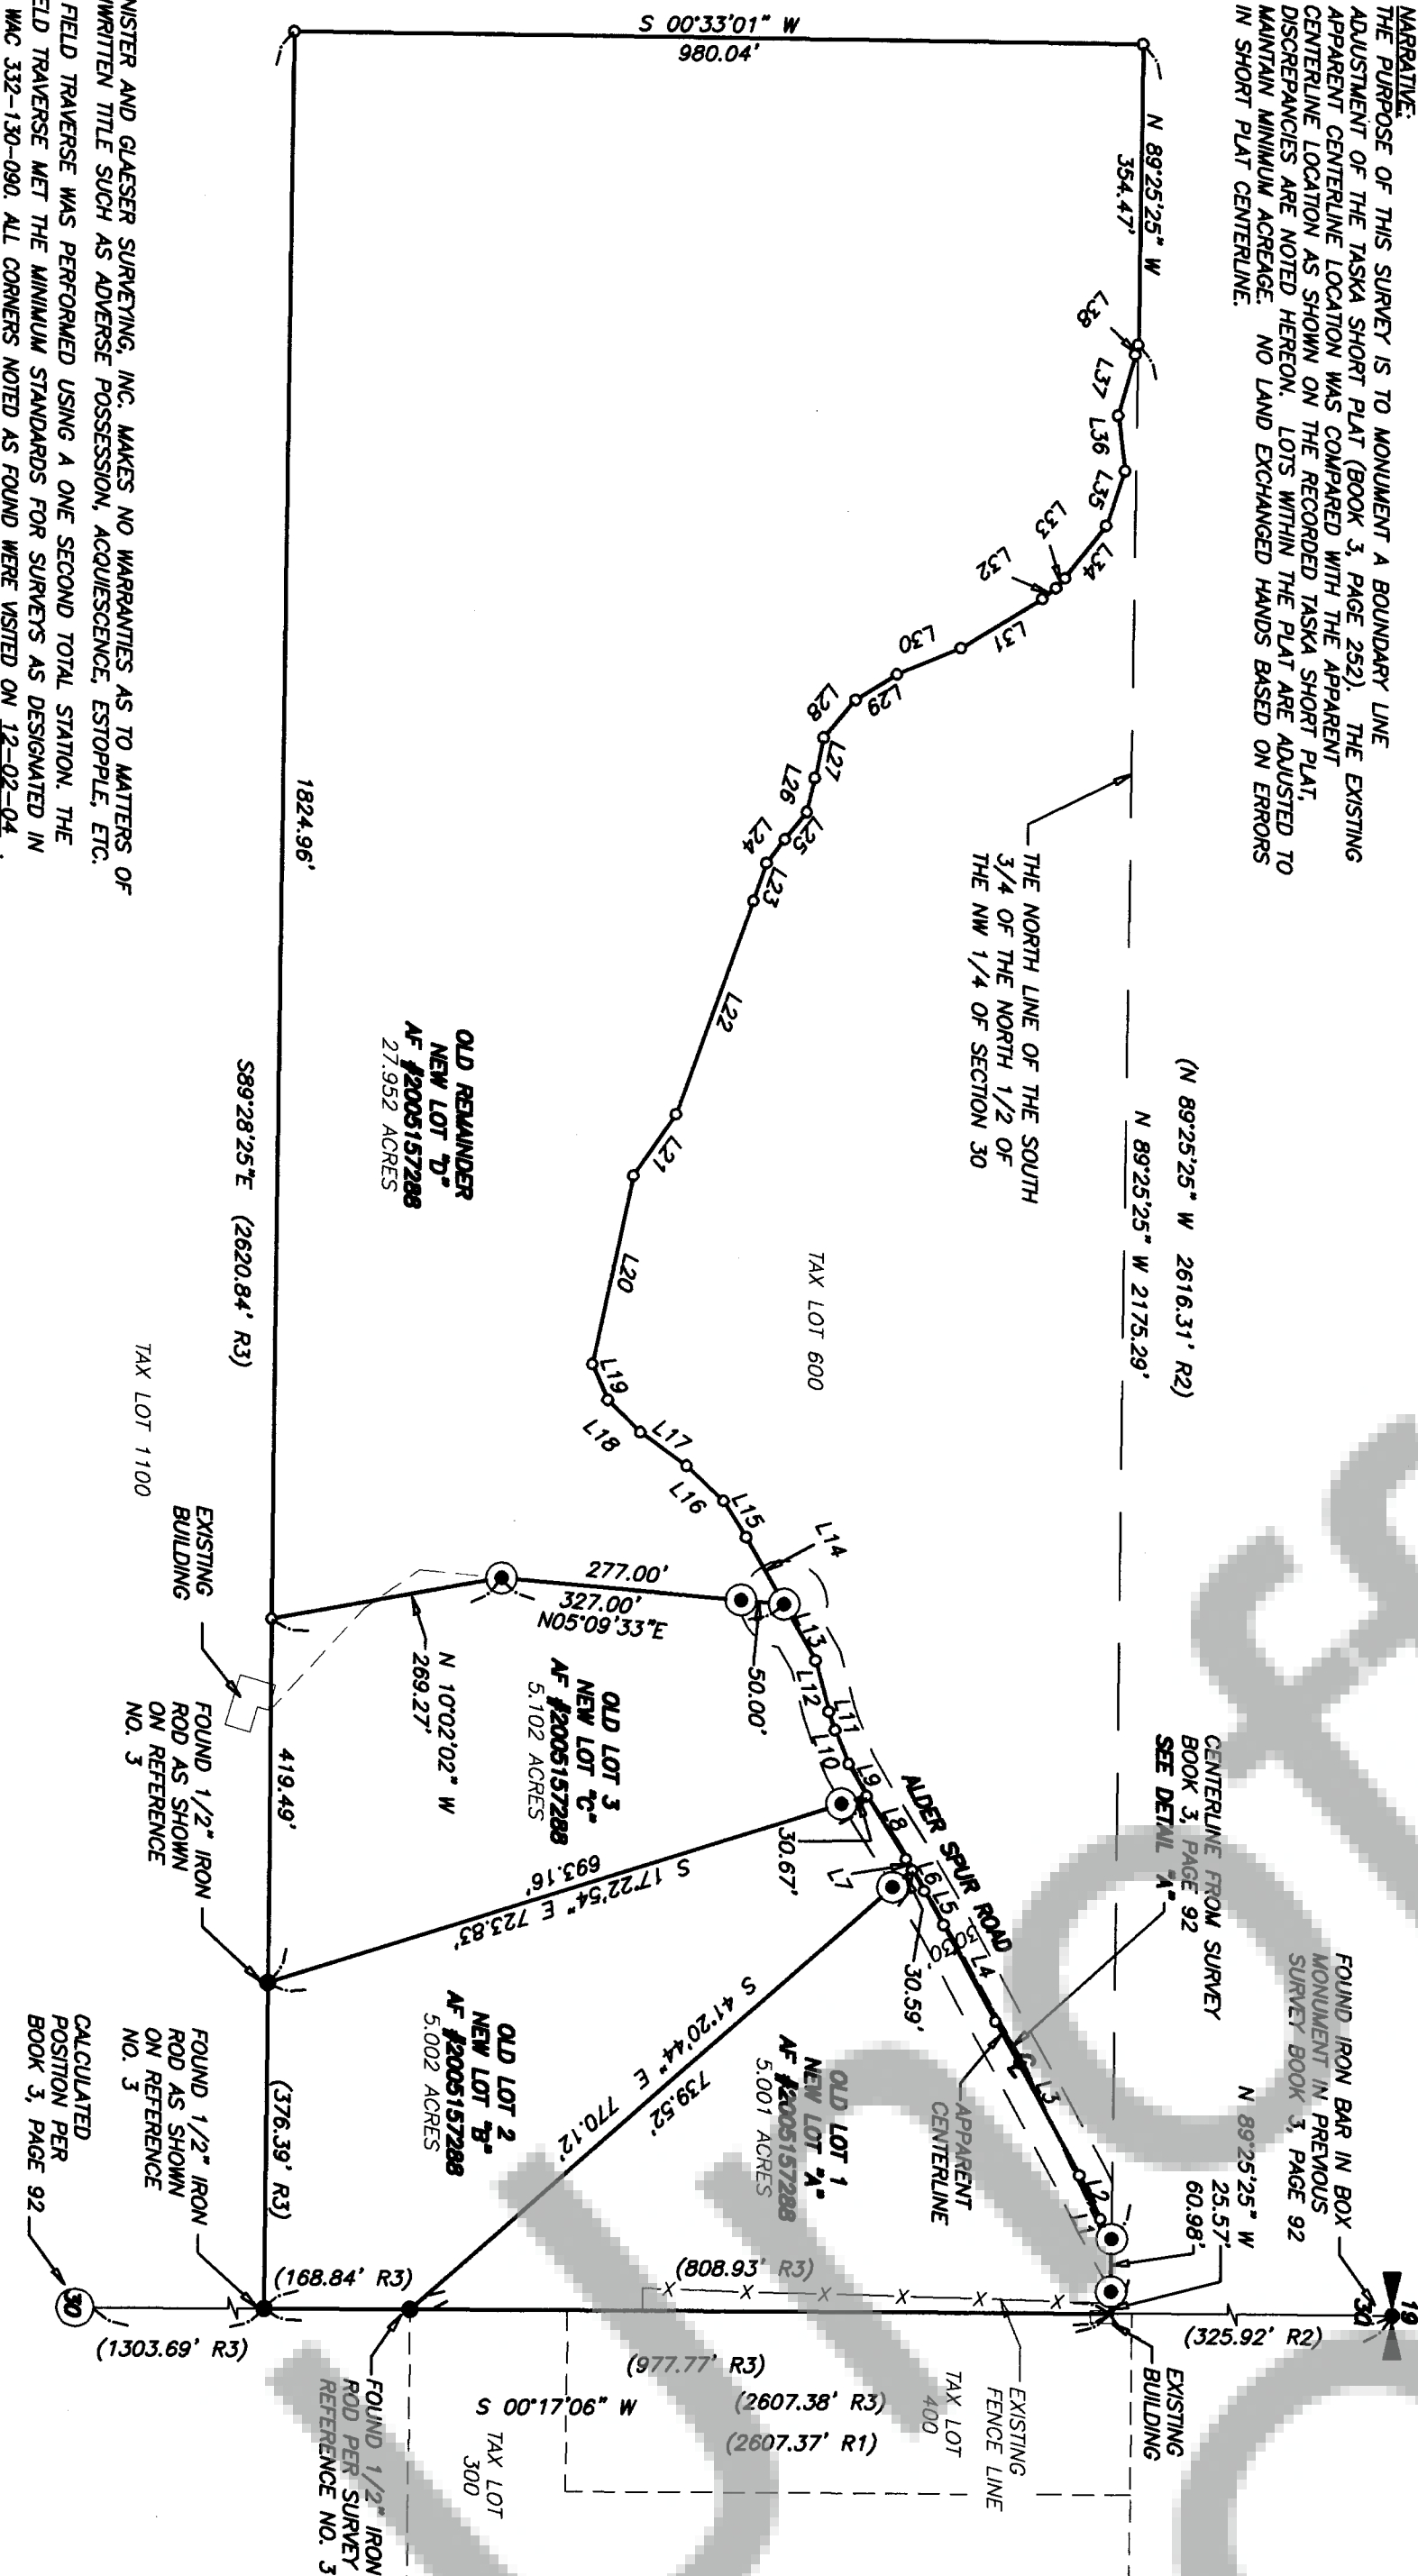

NARRATIVE:
THE PURPOSE OF THIS SURVEY IS TO MONUMENT A BOUNDARY LINE
ADJUSTMENT OF THE TASKA SHORT PLAT (BOOK 3, PAGE 252). THE EXISTING
APPARENT CENTERLINE LOCATION WAS COMPARED WITH THE APPARENT
CENTERLINE LOCATION AS SHOWN ON THE RECORDED TASKA SHORT PLAT.
DISCREPANCIES ARE NOTED HEREON. LOTS WITHIN THE PLAT ARE ADJUSTED TO
MAINTAIN MINIMUM ACREAGE. NO LAND EXCHANGED HANDS BASED ON ERRORS
IN SHORT PLAT CENTERLINE.

MINISTER AND GLAESER SURVEYING, INC. MAKES NO WARRANTIES AS TO MATTERS OF
UNWRITTEN TITLE SUCH AS ADVERSE POSSESSION, ACQUESCENCE, ESTOPPEL, ETC.
A FIELD TRAVERSE WAS PERFORMED USING A ONE SECOND TOTAL STATION. THE
FIELD TRAVERSE MET THE MINIMUM STANDARDS FOR SURVEYS AS DESIGNATED IN
IN WAC 332-130-090. ALL CORNERS NOTED AS FOUND WERE VISITED ON 12-02-04.