

WHITEHEAD SHORT PLAT  
in SW¼SW¼ Sec. 17, T3N, R8E, W.M.

Tax Parcel No. 03-08-17-3-0-1800-00

TRAVERSE STATEMENT: A closed field traverse for the parcel shown was made with a Sokkia Set-3100 total station and related measuring equipment, all of which met State standards of MAC 332-130 at the time of this survey. Acceptable raw angular and distance closures in excess of 1:10000 required no adjustments. Physical appurtenances which may be in conflict with existing conditions or items of record are noted or depicted. The intent of this project is to create two nearly equal-sized lots.

SURVEY NARRATIVE: Field work was conducted November 5, 2003 through January 22, 2004.


REFERENCES (those listed are considered as part of this drawing and may provide survey information or detail not shown hereon):

- 1. B.1, P.41 of Surveys, AF#79919
  - 2. B.2, P.11 of Short Plats, AF#84761
  - 3. B.3, P.321 of Short Plats, AF#130526
  - 4. B.3, P.364 of Short Plats, AF#137367
- Basis of bearings taken from Reference 3.

Deed reference: Book 194, Page 252 of Deed records.

LEGEND

- Set 5/8"x30" iron rod
- w/1" red plastic cap
- Calculated for dimensions
- Monument of record
- ( ) Call of record
- Δs Septic location
- x—x Fenceline
- Fence, board
- E— Electric line
- UP Utility pole
- EV Electric vault, (EM) meter, (P) telephone
- ΔWV Water valve, (W) meter
- ↗ Drainage direction

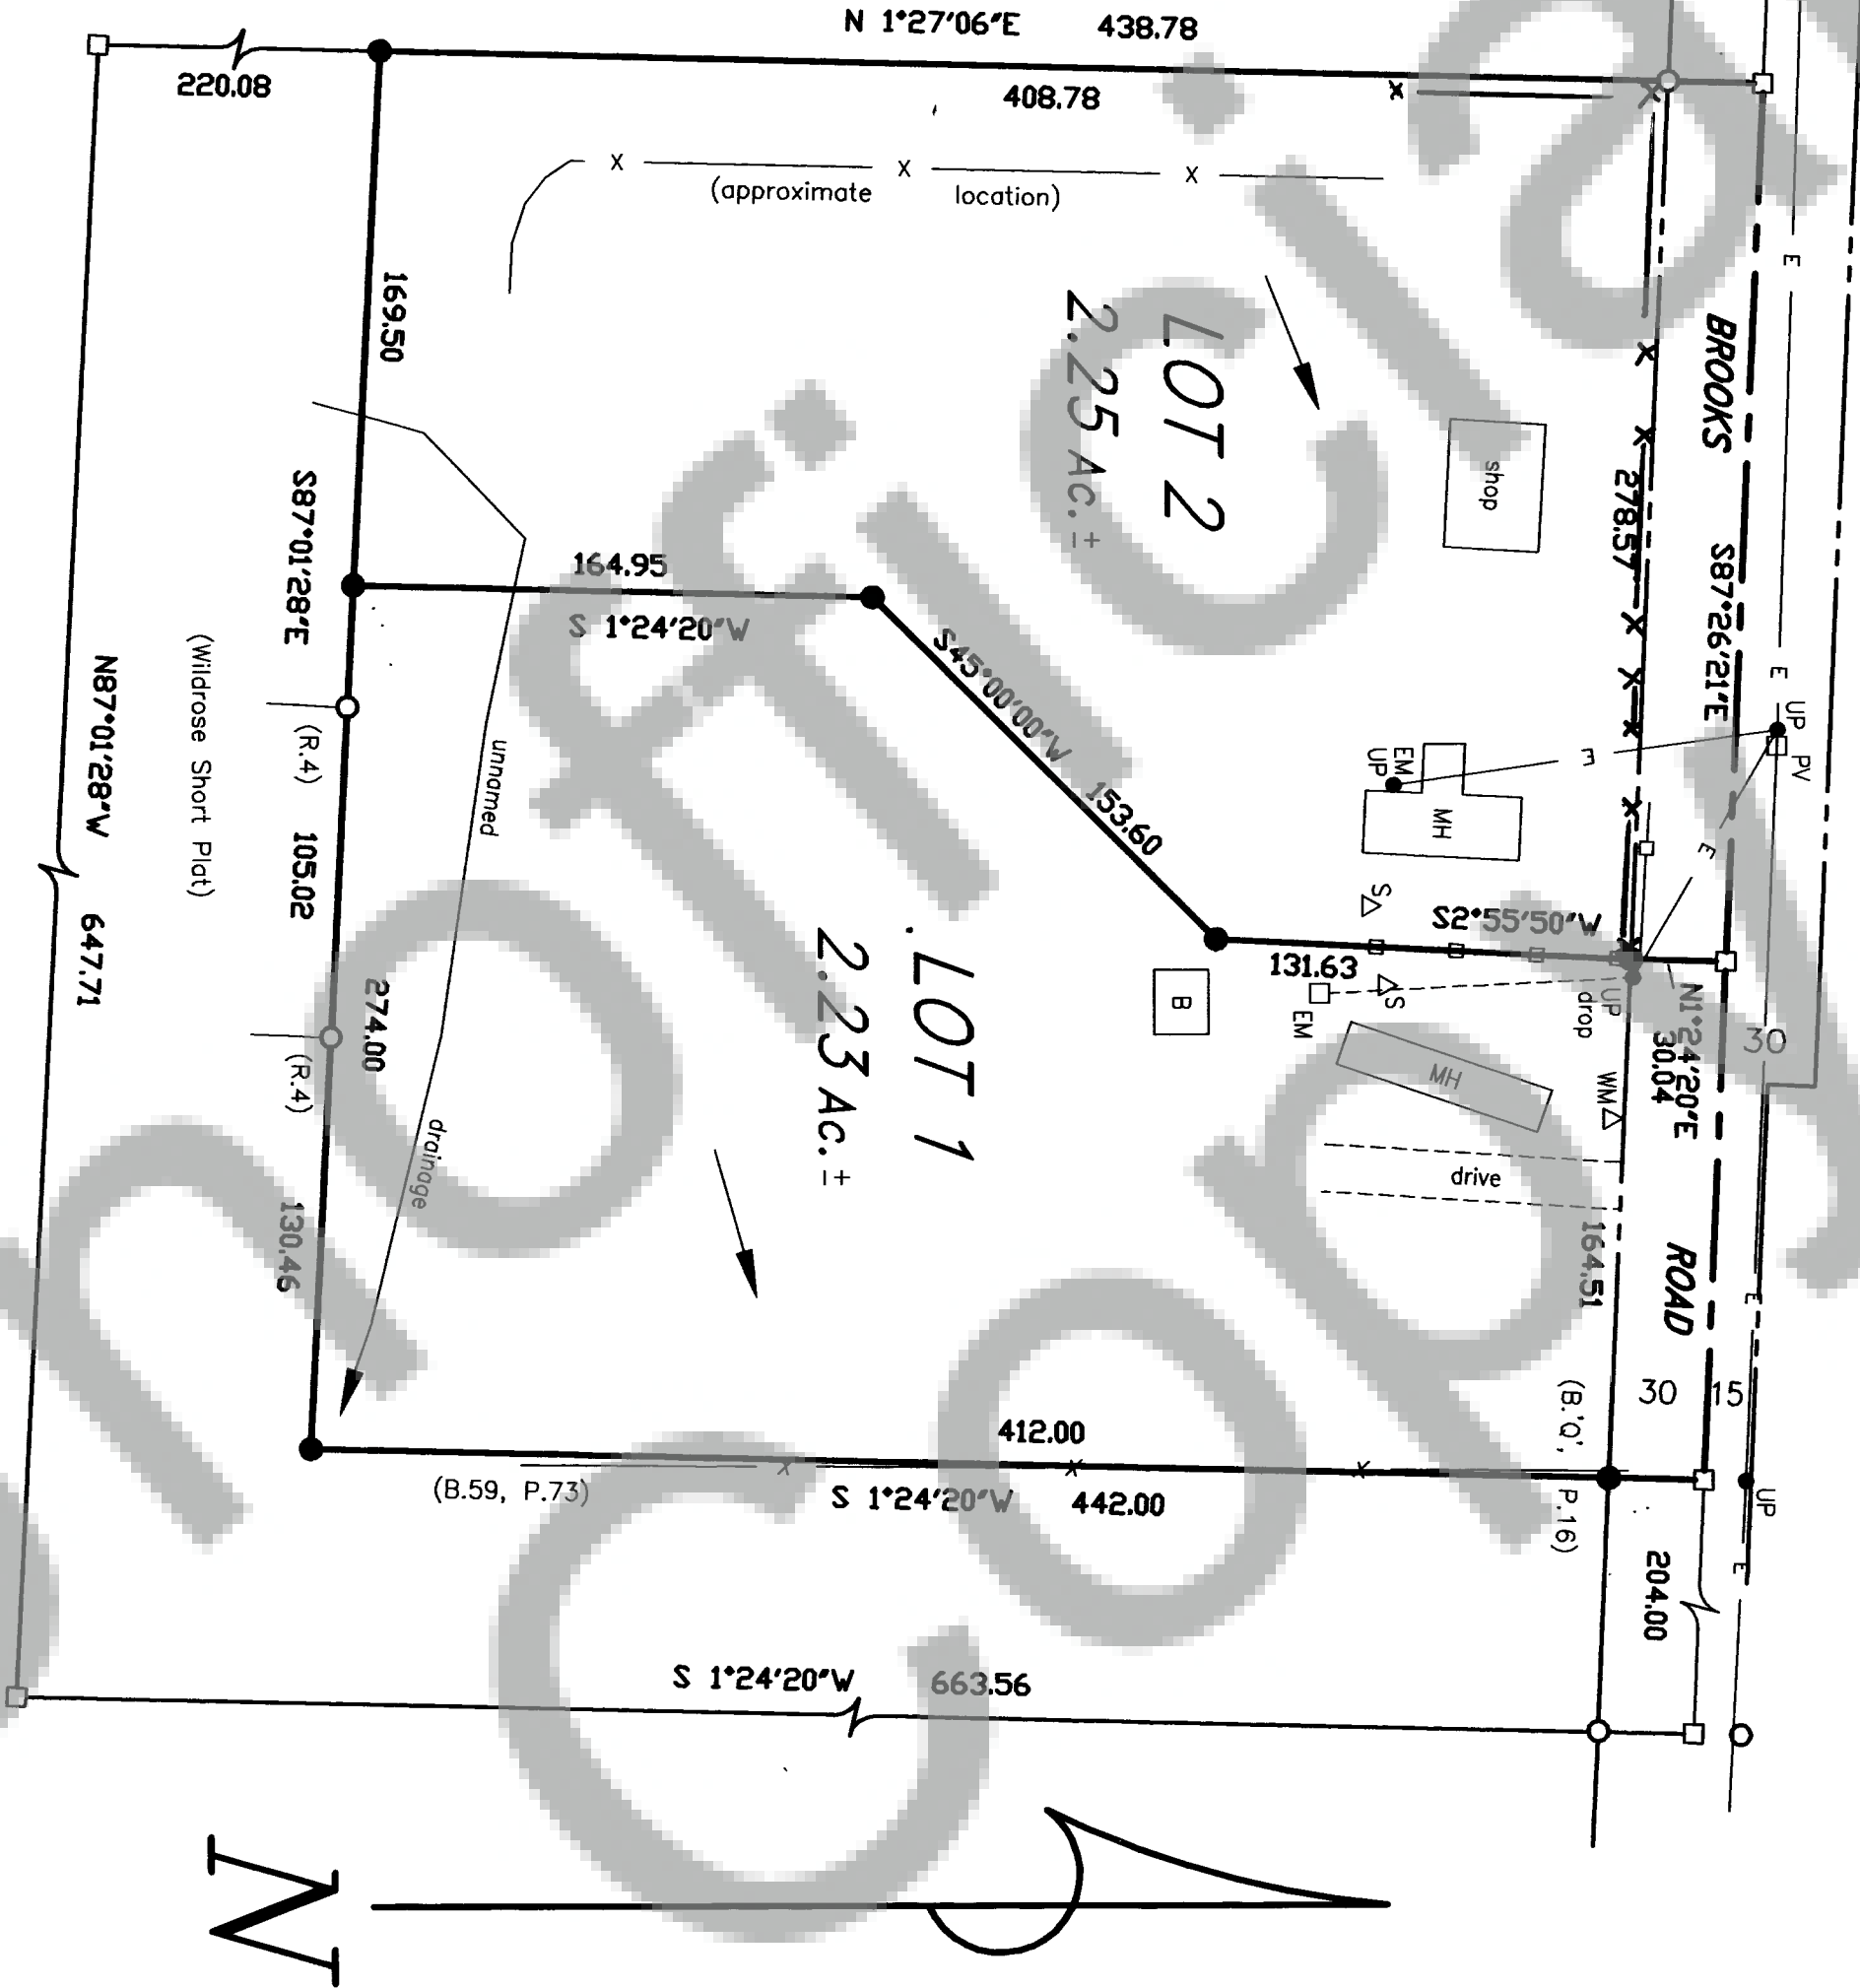

Trantow Surveying makes no warranty as to matters of title; environmental concerns; the accuracy or position of features shown without dimension.

TRANTOW SURVEYING, INC.  
412 W. Jefferson-P08 287  
Bingen, WA 98605-0287  
Ph 509/493-3111 Fx 509/493-4309  
Member of Land Surveyor's Assoc. of Washington  
#2198



APPLICANT:  
Gary Whitehead  
P. O. Box 946  
Carson, WA 98610

We, owners of the above tract of land, hereby declare and certify this Short Plat to be true and correct to the best of our abilities and that this Short Subdivision has been made with our free consent and in accordance with our desires. Further, we dedicate all Roads as shown, not noted as private and waive all claims for damages against any governmental agency arising from the construction and maintenance of said Roads. Furthermore, we grant all easement shown for their designated purposes.

WILLARD G. WHITEHEAD

WITNESS MY HAND AND OFFICIAL SEAL

Dated this 29th day of May, 2004.

Notary Public in and for the State of Washington

residing in Stevenson

My commission expires 8-15-07

Water supply methods and sanitary sewer disposal/on-site sewage disposal systems contemplated for use in this short subdivision conform with current standards. (Short Plat Ord. 17.64.100C(1))

Bevce Sweeney, RS 6/1/04  
Skamania County Health Department

ENGINEERS APPROVAL:

1. T. A. LeFevre, County Engineer of Skamania County, Washington, certify that this plat meets current Skamania County survey requirements; certify that any roads and/or bridges, developed in conjunction with the approved plan, meet current Skamania County development standards for roads; certify that the construction of any structures, required for and prior to final approval, meets standard engineering specifications; approve the layout of roads and easements; and, approve the road names(s) and number(s) of short road(s).

Skamania County Engineer

All taxes and assessments on property involved with this Short Plat have been paid discharged or satisfied. T. A. LeFevre, 17-3-0-1800-00  
Vicki McLeod, Deputy County Treasurer 08-15-2005  
County Treasurer Date

The layout of this Short Subdivision complies with Ordinance 1980-07 requirements and the Short Plat is approved subject to recording in the Skamania County Auditor's Office.

8/15/05  
County Planning Department Date

Surveyor's Certificate

This map correctly represents a survey made by me or under my direction in conformance with the requirements of the Survey Recording Act at the request of Tim Essex in October, 2003.

Gary Whitehead 4-27-04  
Surveyor LS 15673

STATE OF WASHINGTON ) ss  
COUNTY OF SKAMANIA )

I hereby certify that the within instrument of writing filed by TRANTOW SURVEYING at 9:19 AM

on August 16, 2005 was recorded in Short Plats by AF# 2005158343

Recorded by Skamania County, Wash.

Michael Harrison, by P. Sweeney  
County Auditor

Land within this subdivision shall not be further subdivided for a period of 5 years unless a final plat is filed pursuant to Skamania County Code, Title 17, Subdivisions, Chapter 17.04 through 17.60 inclusive.

2005158343