

2005159381

DEED REFERENCE


QUIT CLAIM DEED
MARIE LEDOUX & IRMA COLLINS,
TRUSTEES OF THE COLLINS LIVING TRUST
TO
JOSH ECONOMIDES
AF# 2005157298 (5/13/2005)

SURVEY

in the NE 1/4 NE 1/4
and NW 1/4 NE 1/4 of
SECTION 8, T1N, R5E, W.M.
SKAMANIA COUNTY, WA.

NARRATIVE

THE PURPOSE OF THIS SURVEY WAS TO MARK THE SOUTH LINE OF THE
"ECONOMIDES TRACT" AND MONUMENT THE SE CORNER THEREOF. A CONTROL
TRAVERSE WAS RUN FROM FOUND MONUMENTS ON BELLE CENTER ROAD. THIS
TRAVERSE MET THE STANDARDS CONTAINED IN WAC 332-150-090. A SECOND
MONUMENTS AS SHOWN, NEW CORNERS ESTABLISHED WERE SET BY RADIAL
STAKEOUT FROM SAID TRAVERSE POINTS. FIELD EQUIPMENT CONSISTED OF A
3-SECOND TOTAL STATION INSTRUMENT WITH ELECTRONIC DATA COLLECTOR.

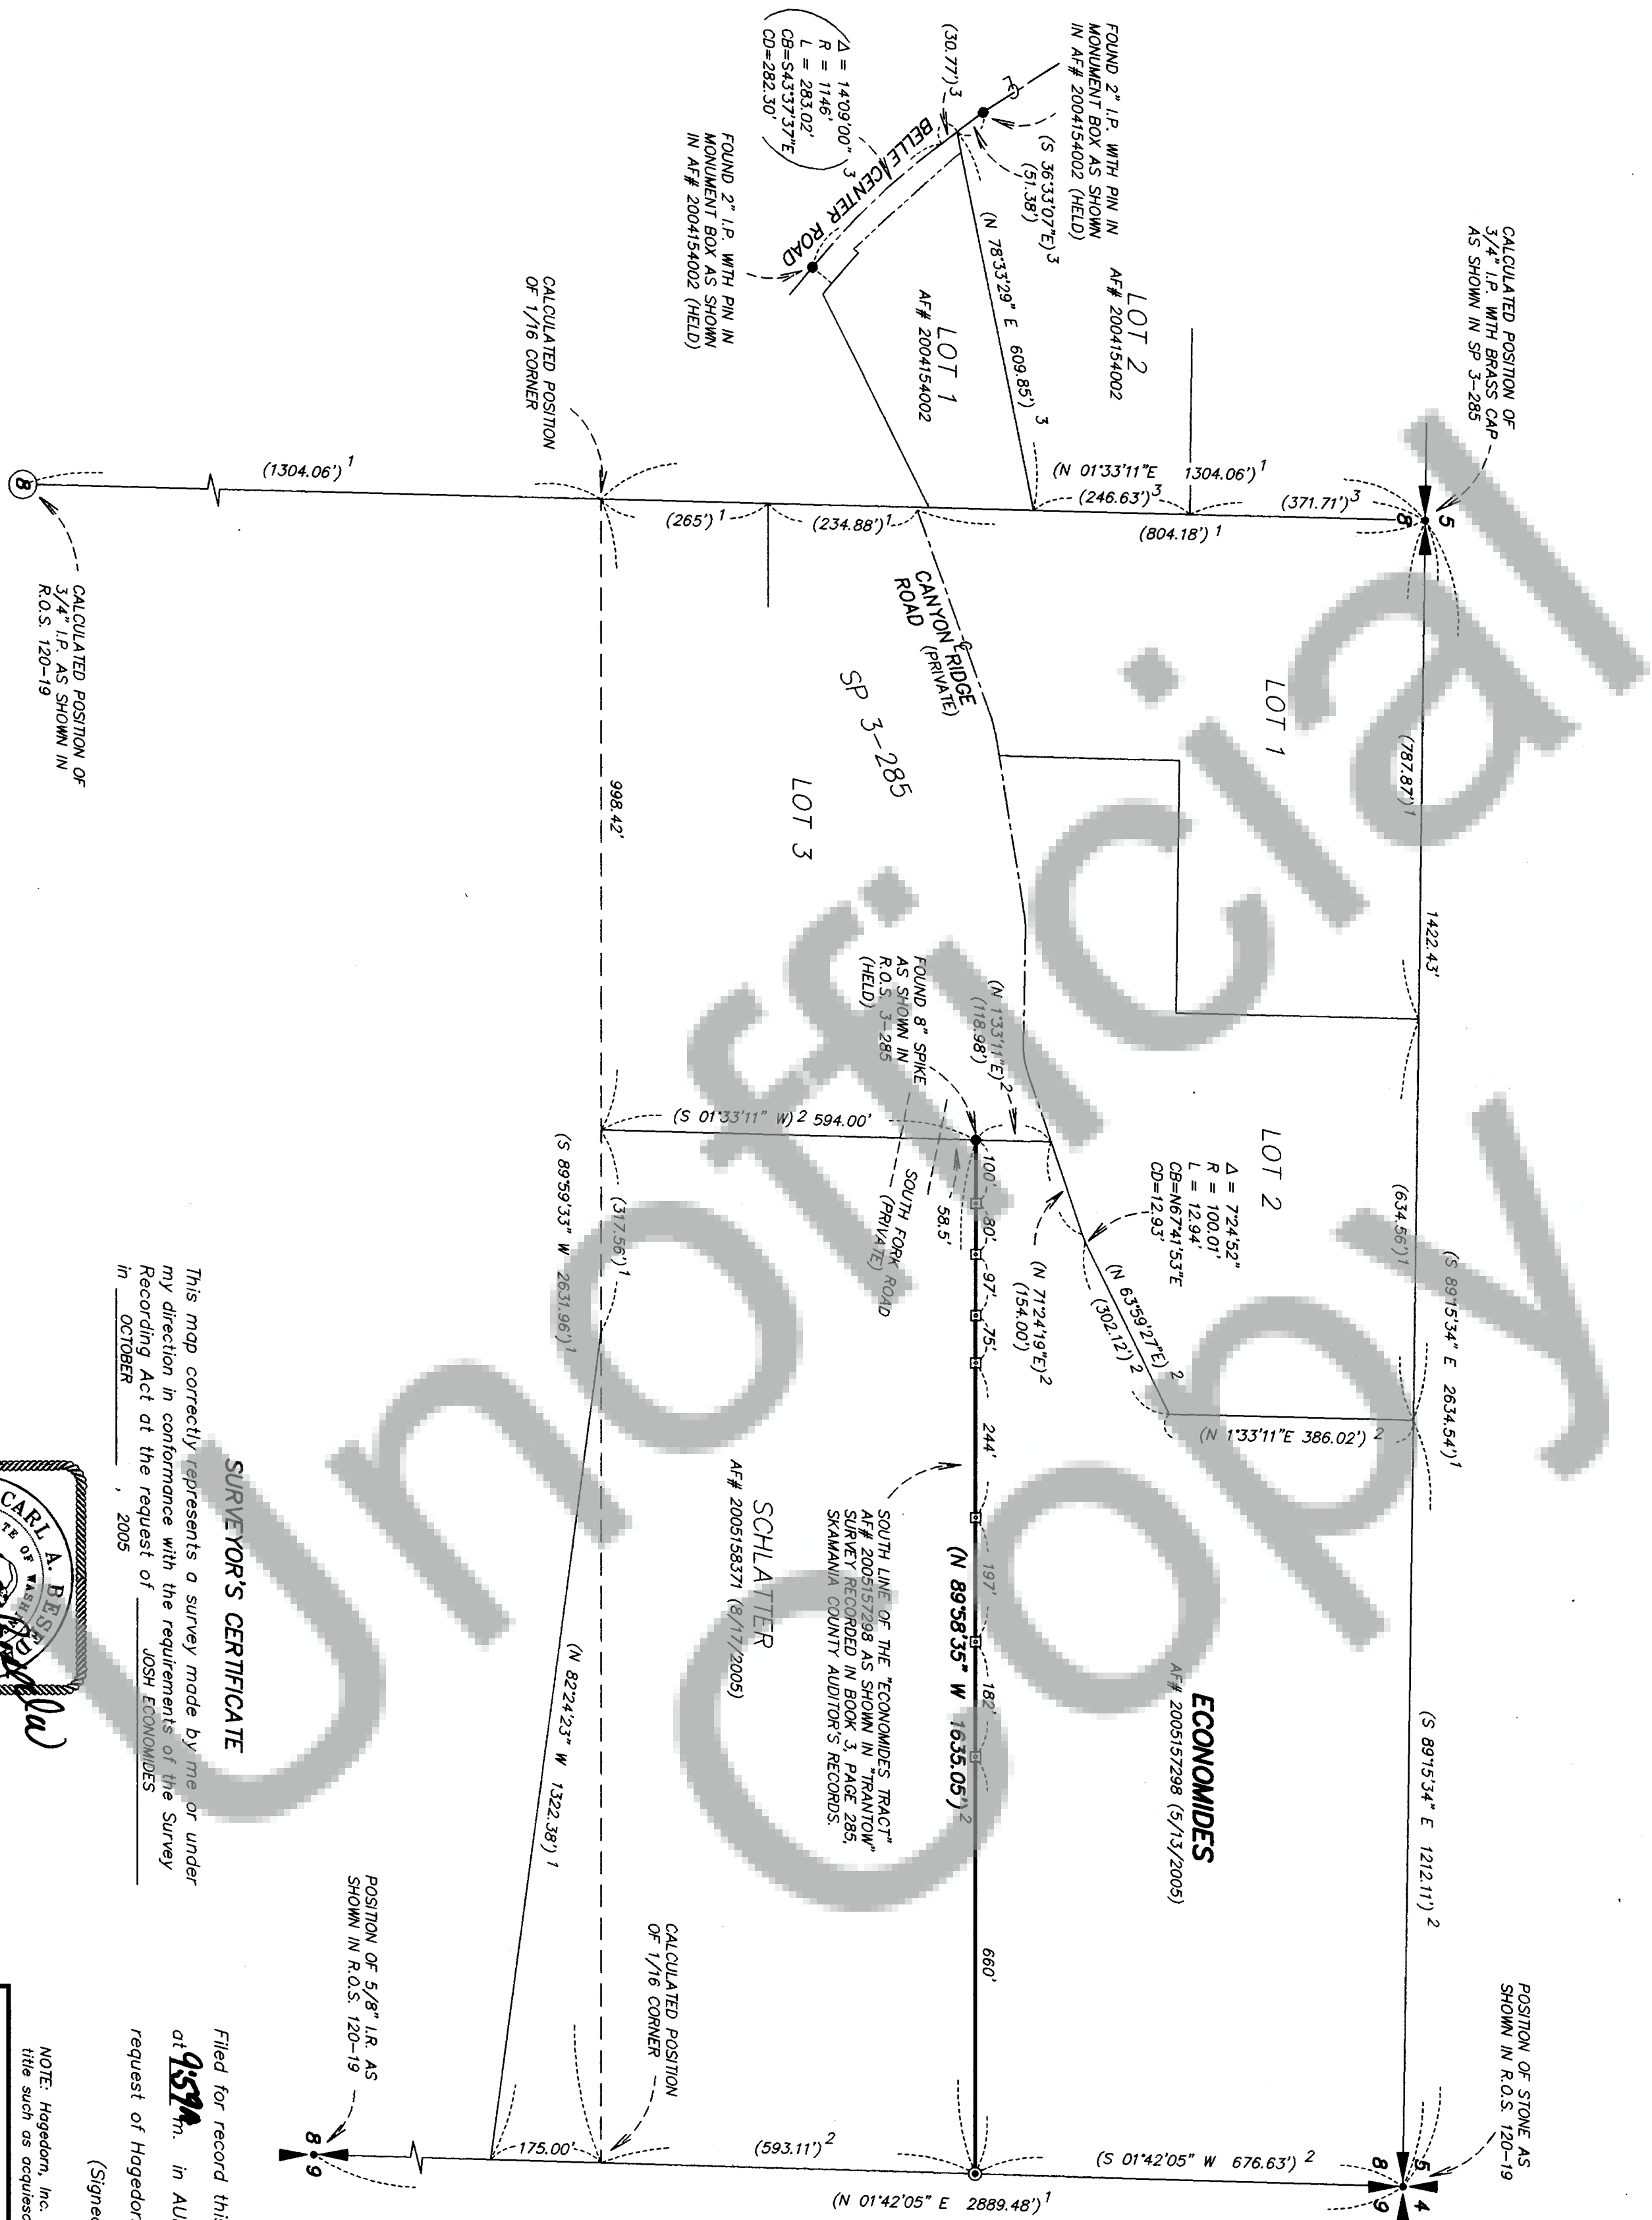


LEGEND

- MONUMENT FOUND AS NOTED
(TIED 1/14/05)
- ◎ SET 5/8" x 30" IRON REBAR WITH ORANGE
PLASTIC CAP STAMPED "BESEDA 34127"
- ▣ STEEL FENCE POST SET ALONGSIDE
DISTANCE TO NEAREST FOOT
- R.O.S. = RECORD OF SURVEY
- LCR = LAND CORNER RECORD
- () 1 RECORD DATA PER R.O.S. 3-171
- () 2 RECORD DATA PER SP 3-285
- () 3 RECORD DATA PER AF# 200415002
- AF# = AUDITOR'S FILE NUMBER
- I.P. = IRON PIPE
- I.R. = IRON ROD
- ⊕ = CENTERLINE
- SP = SHORT PLAT

SURVEYOR'S CERTIFICATE

This map correctly represents a survey made by me or under
my direction in conformance with the requirements of the Survey
Recording Act at the request of JOSH ECONOMIDES
in OCTOBER, 2005

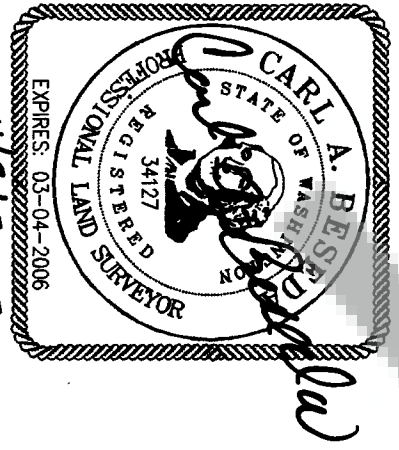

AUDITOR'S CERTIFICATE

Filed for record this 4th day of November, 2005
at 9:59A. in AUDITOR'S FILE No 2005159381 at the
request of Hagedorn, Inc.
(Signed) Angela Hagedorn
Deputy County Auditor

NOTE: Hagedorn, Inc. makes no warranties as to matters of unwritten
title such as acquiescence, estoppel, adverse possession, etc.

HAGEDORN, INC.

1924 Broadway Vancouver, Wa. 98663
PH: (360) 696-4428 (503) 283-6778

SCALE: 1"=200'	CALC. BY: RFS	SHEET 1 OF 1
DATE: 11/02/05	DRAWN BY: CC	
JOB NO.: 05-012	CHECKED BY:	