

RECORD OF SURVEY
IN THE SW1/4 NW1/4 SECTION 35,
T.4N., R.7E., W.M.
SKAMNIA COUNTY, WASHINGTON

LEGAL DESCRIPTION
LOT 3 AGNES M. GRIFFING
SHORT PLAT (REVISED)
AFN 91264

AUDITOR'S CERTIFICATE

Filed for record this 18th day of Nov, 2005
at 1:57 PM in Book of Surveys at page
at the request of Bell Design Co. AF 2005159566

Shael Moser 11-18-05
Copy Auditor Date

SURVEYOR'S CERTIFICATE

This map correctly represents a survey made by me or

under my direction in conformance with the current
requirements of the Survey Recording Act at the
request of JODY GALLANGER.



Richard W. Bell 11-18-05
Richard W. Bell PLS 11873 Date

REFERENCES

1. AGNES M. GRIFFING SHORT PLAT (REVISED), AFN 91264
2. SURVEY BY MINISTER AND GLAESER, AFN 94287
3. DEER MEADOW RETREAT SHORT PLAT, AFN PENDING

SURVEY NARRATIVE

The purpose of this survey is to monument a portion of the
east line of Lot 3 of the Agnes M. Griffing Short Plat (Revised).
The north 143.36' of said east line of lot 3 and the north line of
Lot 1 of said Griffing Short Plat were staked and ribboned on
the ground.

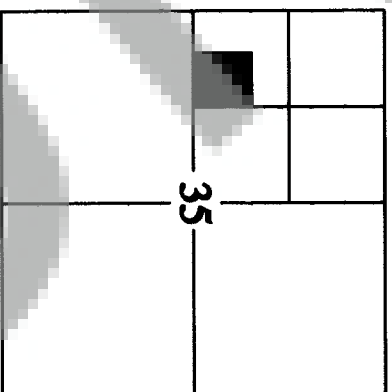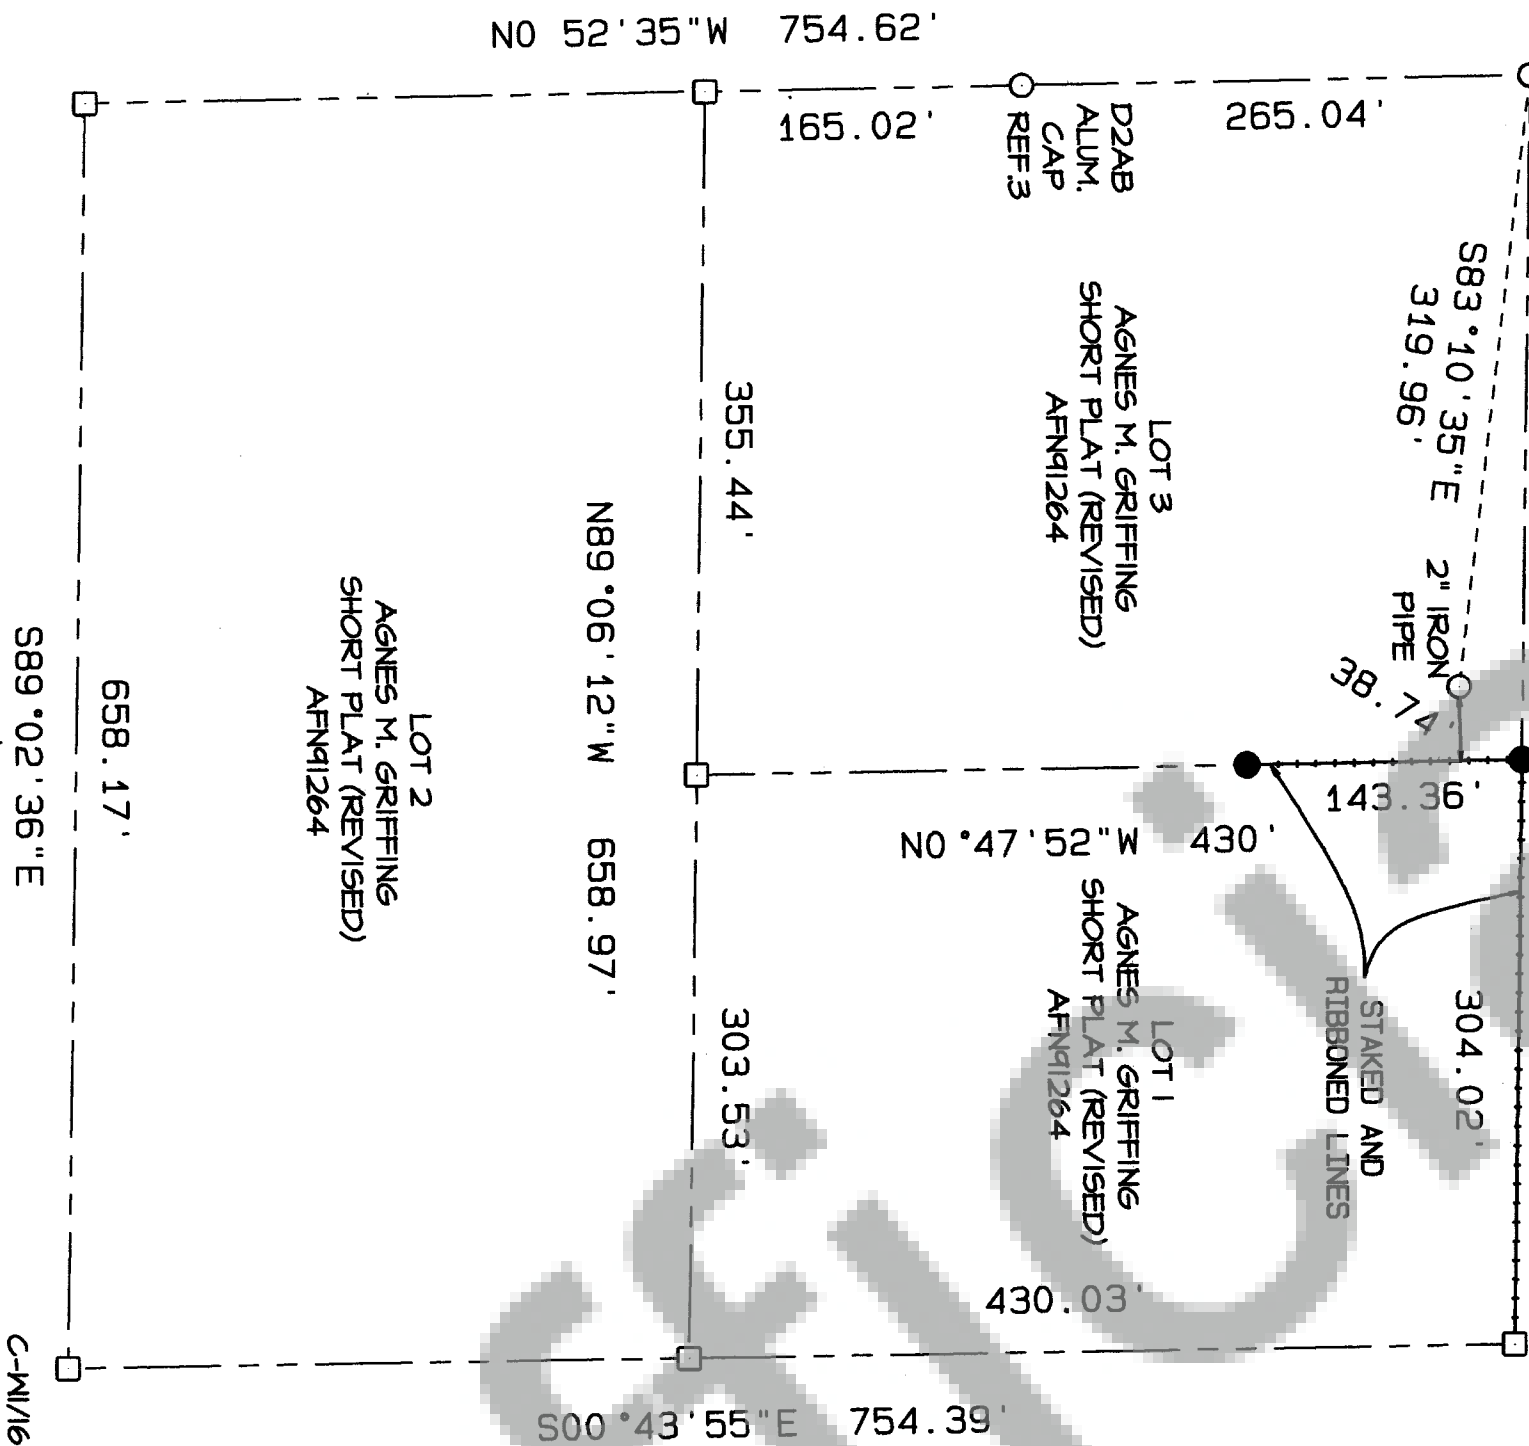


LEGEND

- MARKER FOUND AS NOTED
IN REF. 1 SURVEY
- CALCULATED CORNER,
NOT SET OR FOUND.
- SET YELLOW PLASTIC CAP ON 5/8\"/>

TRAVERSE & ACCURACY STATEMENT

A TRAVERSE THROUGH THE NORTH PORTION OF SHOWN LOTS 1 AND 3 TYPING,
SHOWN MONUMENTS, WAS MADE WITH A FIVE-SECOND TOTAL STATION AND
RELATED MEASURING EQUIPMENT, OF WHICH MEET STATE STANDARDS
(MAC 332-130-090-100) AT THE TIME OF THIS SURVEY.

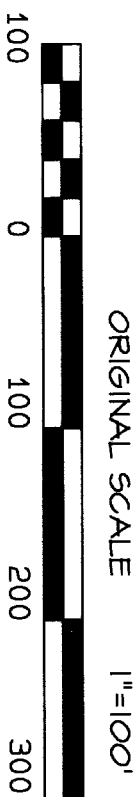

GRAPHIC SCALE

Title report not furnished by clients.
Therefore easements and R-O-W's
not shown or verified.

Bell Design Co. makes no warranty as to matters of
unwritten title such as adverse possession, prescriptive
rights, easements, estoppel, accretion, etc., or
to environmental concerns such as hazardous waste,
pollution, wet land delineation, riparian changes,
flood zones, etc.



DATE	DESCRIPTION	BY
10/05	DRAWN	ABG
10/05	CHECK	RMG

RECORD OF SURVEY
JODY GALLANGER
SKAMANIA COUNTY, WASHINGTON

SHEET: 1 OF 1
PROJECT: 04B168
DATE: NOV 2005