

2005160035

PART OF THE
NW1/4 NE1/4 AND THE SW1/4 NE1/4
OF SECTION 28, T.2N., R.6E., W.M.
SKAMANIA COUNTY, WASHINGTON



BASIS OF BEARING

RECORD OF SURVEY FILED IN VOLUME 3, PAGE 80 RECORDS
OF SKAMANIA COUNTY, WASHINGTON.
(THE NORTHWEST CORNER TO THE NORTHEASTERLY CORNER)



LEGEND



- = 10/03/05 FOUND AS NOTED
- = SET 1/2" x 24" REBAR AND PLASTIC
CAP: K. BLUMH LS 29269
- = 10-03-05 FOUND AS NOTED PER
REF SURVEY #1

METHOD OF SURVEY

FIELD TRAVERSE USING A TOPCON GTS-312 (0000037)
TOTAL STATION. THIS SURVEY MEETS OR EXCEEDS THE
ACCURACY STANDARDS AS SET FORTH IN WAC 332-130-090.

REFERENCE SURVEYS

- 1) SURVEY FILED IN VOLUME 3, PAGE 80, BY LS 11989
- 2) STATE OF WA. DNR SURVEY FILED ON PAGE 88, BY LS 9025

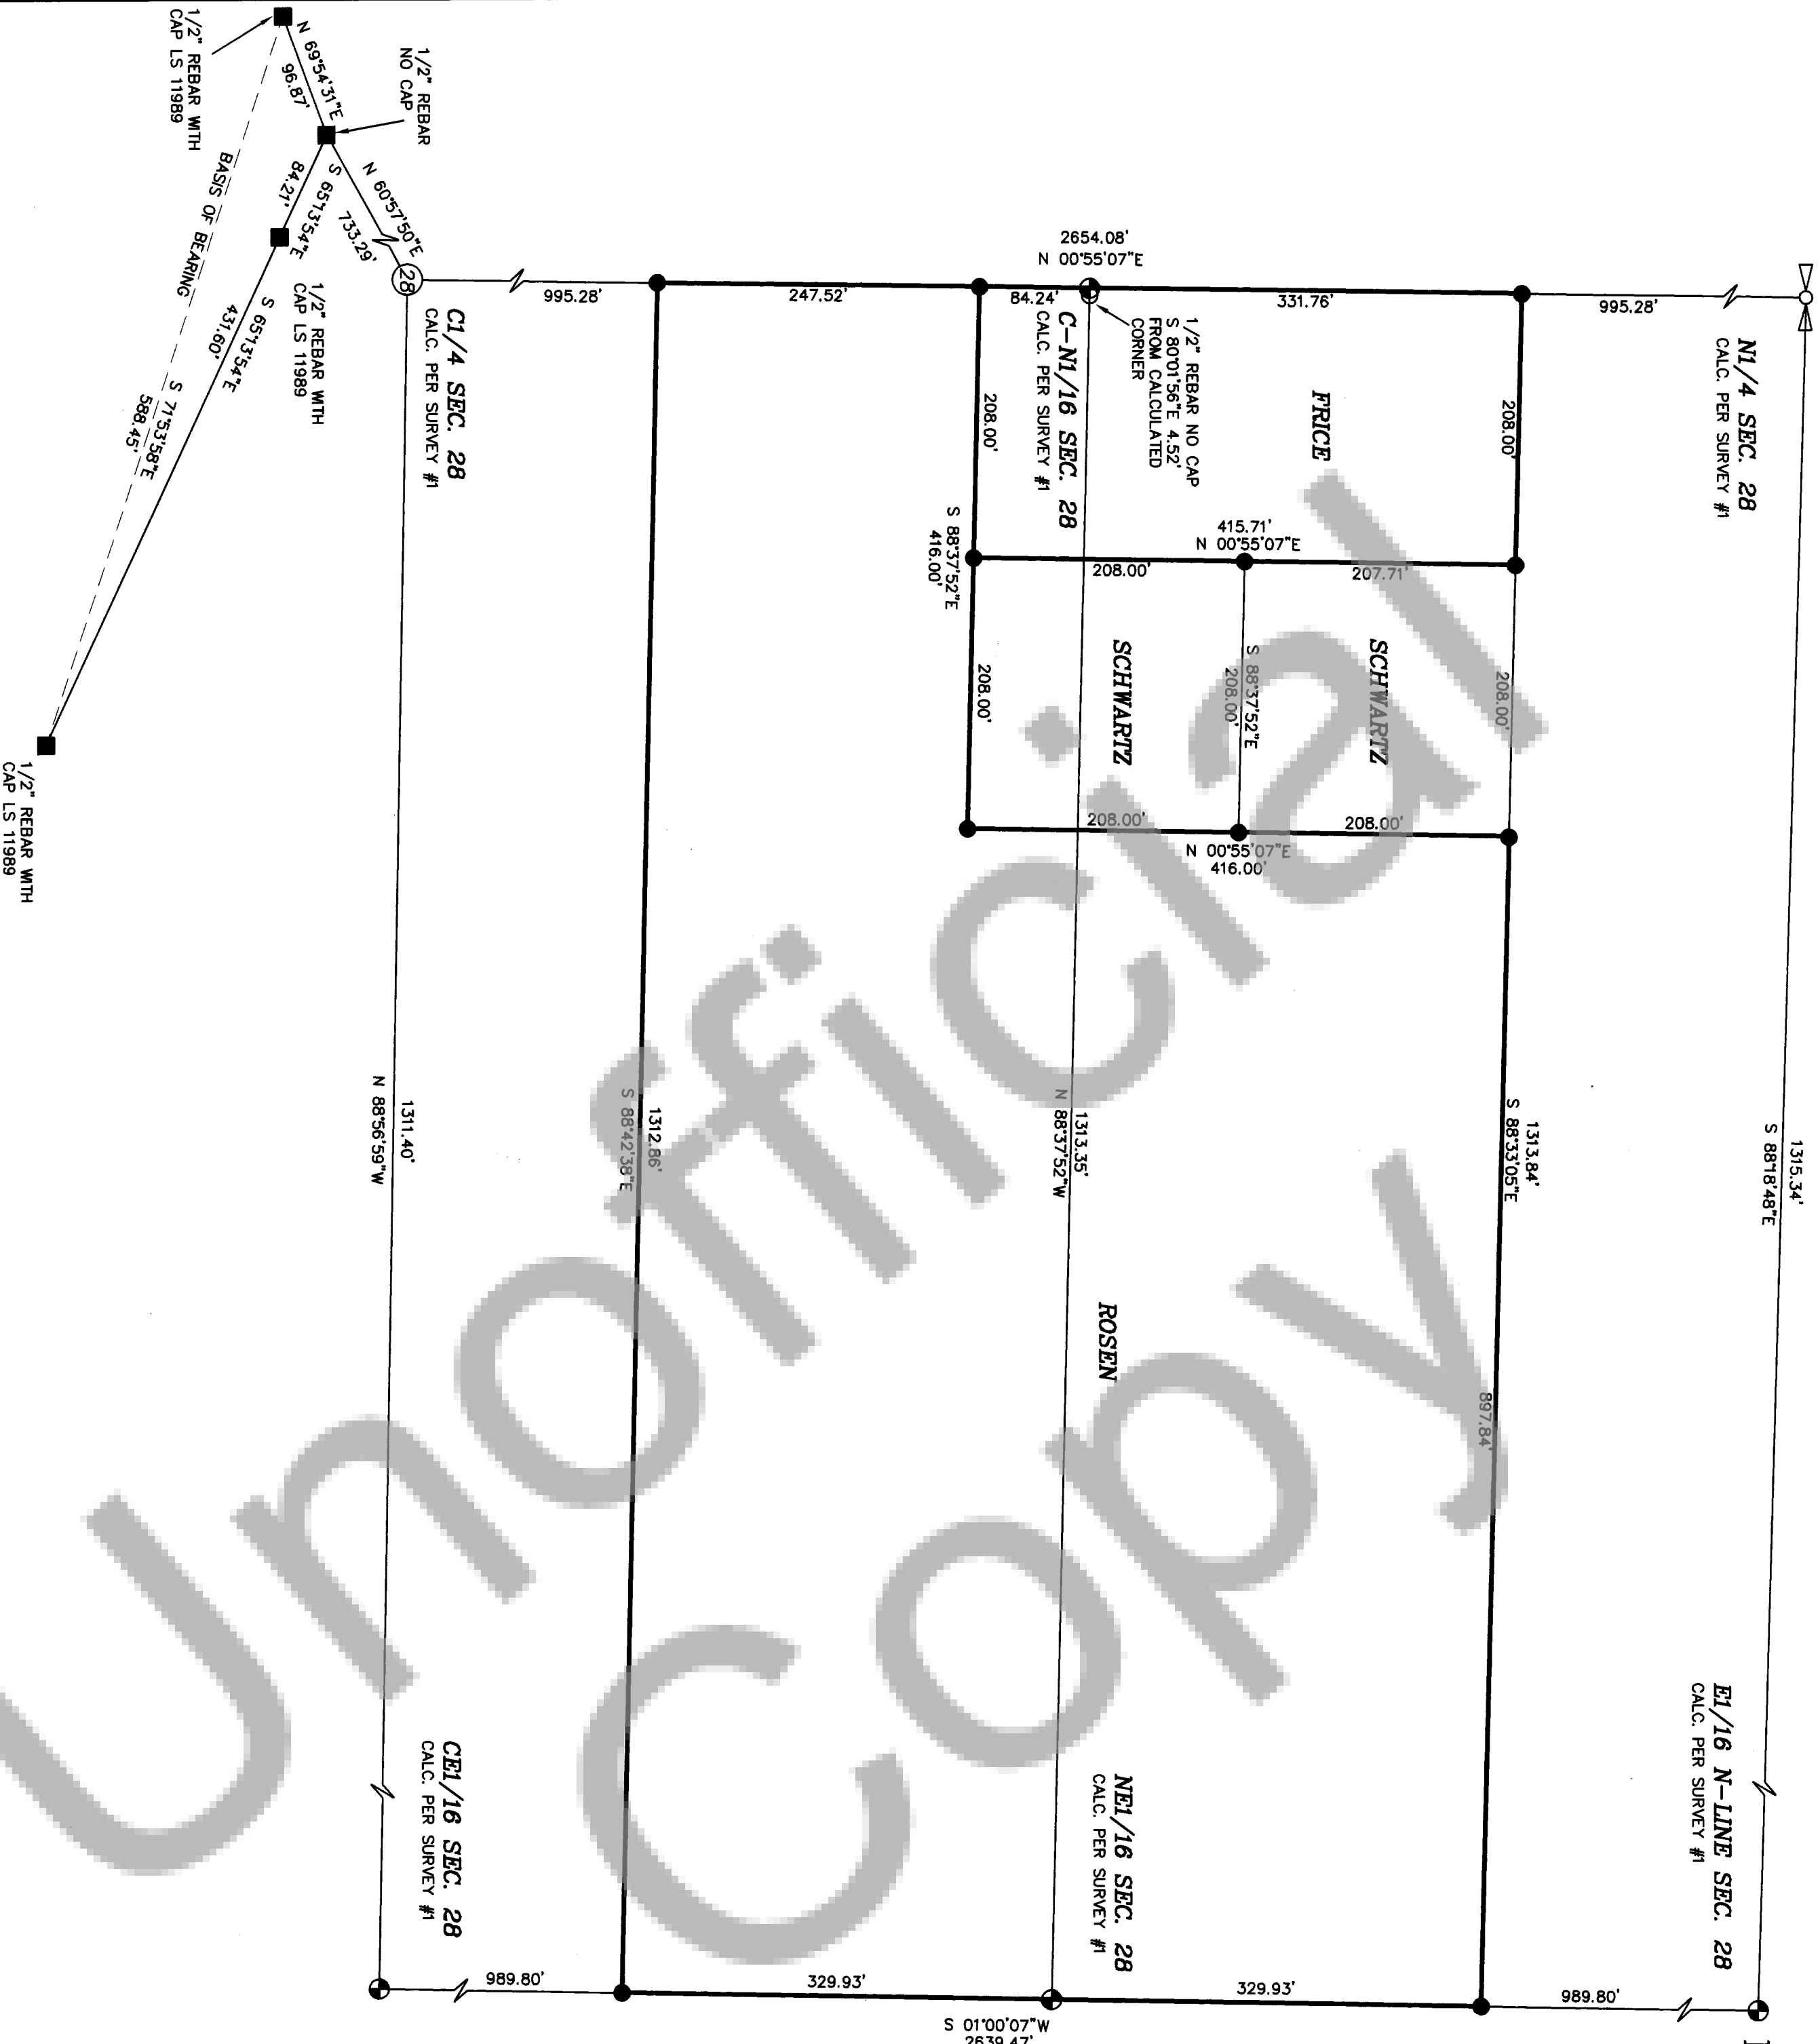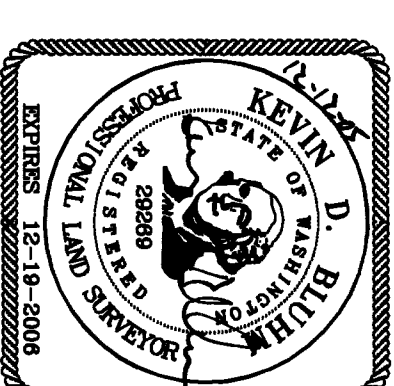

AUDITOR'S CERTIFICATE

FILED FOR RECORD THIS 28th DAY OF Dec., 2005 AT
3:50 P.M. IN BOOK OF SURVEYS AT PAGE
AT THE REQUEST OF BLUMH & ASSOCIATES LAND SURVEYORS, INC.
AF 2005160035

COUNTY AUDITOR Michael Stevenson by Deborah Deputy

SURVEYOR'S CERTIFICATE

THIS MAP CORRECTLY REPRESENTS A SURVEY MADE BY ME
OR UNDER MY DIRECTION IN CONFORMANCE WITH THE
REQUIREMENTS OF THE SURVEY RECORDING ACT AT THE
REQUEST OF STEVEN ROSEN & MARY SUE FRICE
IN OCTOBER, 2005.

K. Blumh
K. BLUMH - LICENSE NO. 29269

RECORD OF SURVEY DESCRIPTION

LOT 2 (REMAINING PARCEL) OF SHORT PLAT FILED
IN BOOK 2, PAGE 176, RECORDS OF SKAMANIA
COUNTY, WASHINGTON, TOGETHER WITH THAT
CERTAIN PARCEL DESCRIBED IN QUIT CLAIM DEED
FILED IN VOLUME 8, PAGE 476, RECORDS OF
SKAMANIA COUNTY, WASHINGTON.

BLUMH & ASSOCIATES LAND SURVEYORS, INC.

1068 S. MARKET BLVD. CHEHALIS, WA 98532
PHONE (360) 748-1551 FAX (360) 748-6282

DRAWN BY: S. TURNER DATE: 12/12/05 JOB # 05-623
C. NORMAN

CHECKED BY: K. BLUMH SCALE: 1" = 100' SHEET 1 OF 1