

SURVEY in SE¼SW¼ & SW¼SE¼ Sec. 10, T3N, R9E, W.M.
(in Lot 2, Block 11 & Lot 1, Block 12 Manzanola Orchard Tracts)

Skamania County, Washington


D.N.R. Application No. 50-077143

TRAVERSE STATEMENT: A point to point field traverse for the parcel shown was made with a Sokkia Set-3100 total station and related measuring equipment, all of which met State standards of WAC 332-130 at the time of this survey. Radial ties were made to five monuments, including one located near the spring.

SURVEY NARRATIVE: The purpose of this survey was to define a protective area surrounding a spring being used for domestic water. Field work was conducted January 21-22, 2005.

Parcel Description: A tract of land situated within the E½ SE¼ SW¼ Section 10, T3N, R9E, W.M., in Skamania County, Washington, being within Lot 1, Block 12 of Manzanola Orchard Tracts as shown on the map thereof recorded on Page 37 in Book A of Plats, records of said County, and described as follows:

Beginning at an iron rod on the quarter section line which lies N 01° 51'46" E, 20.50 feet; thence from the South ¼ corner thereof, thence continuing along said line, N 01° 51'46" E, 809.81 feet; thence at right angle to said last course, N 88°08'14" W, 66 feet; thence at right angle to said last course, S 01°51'46" W, 66 feet; thence at right angle to said last course, S 88°08'14" E, 66 feet to said quarter section line; thence N 01° 51'46" E, 45.50 feet to the point of beginning. Containing 0.10 acre by calculation.

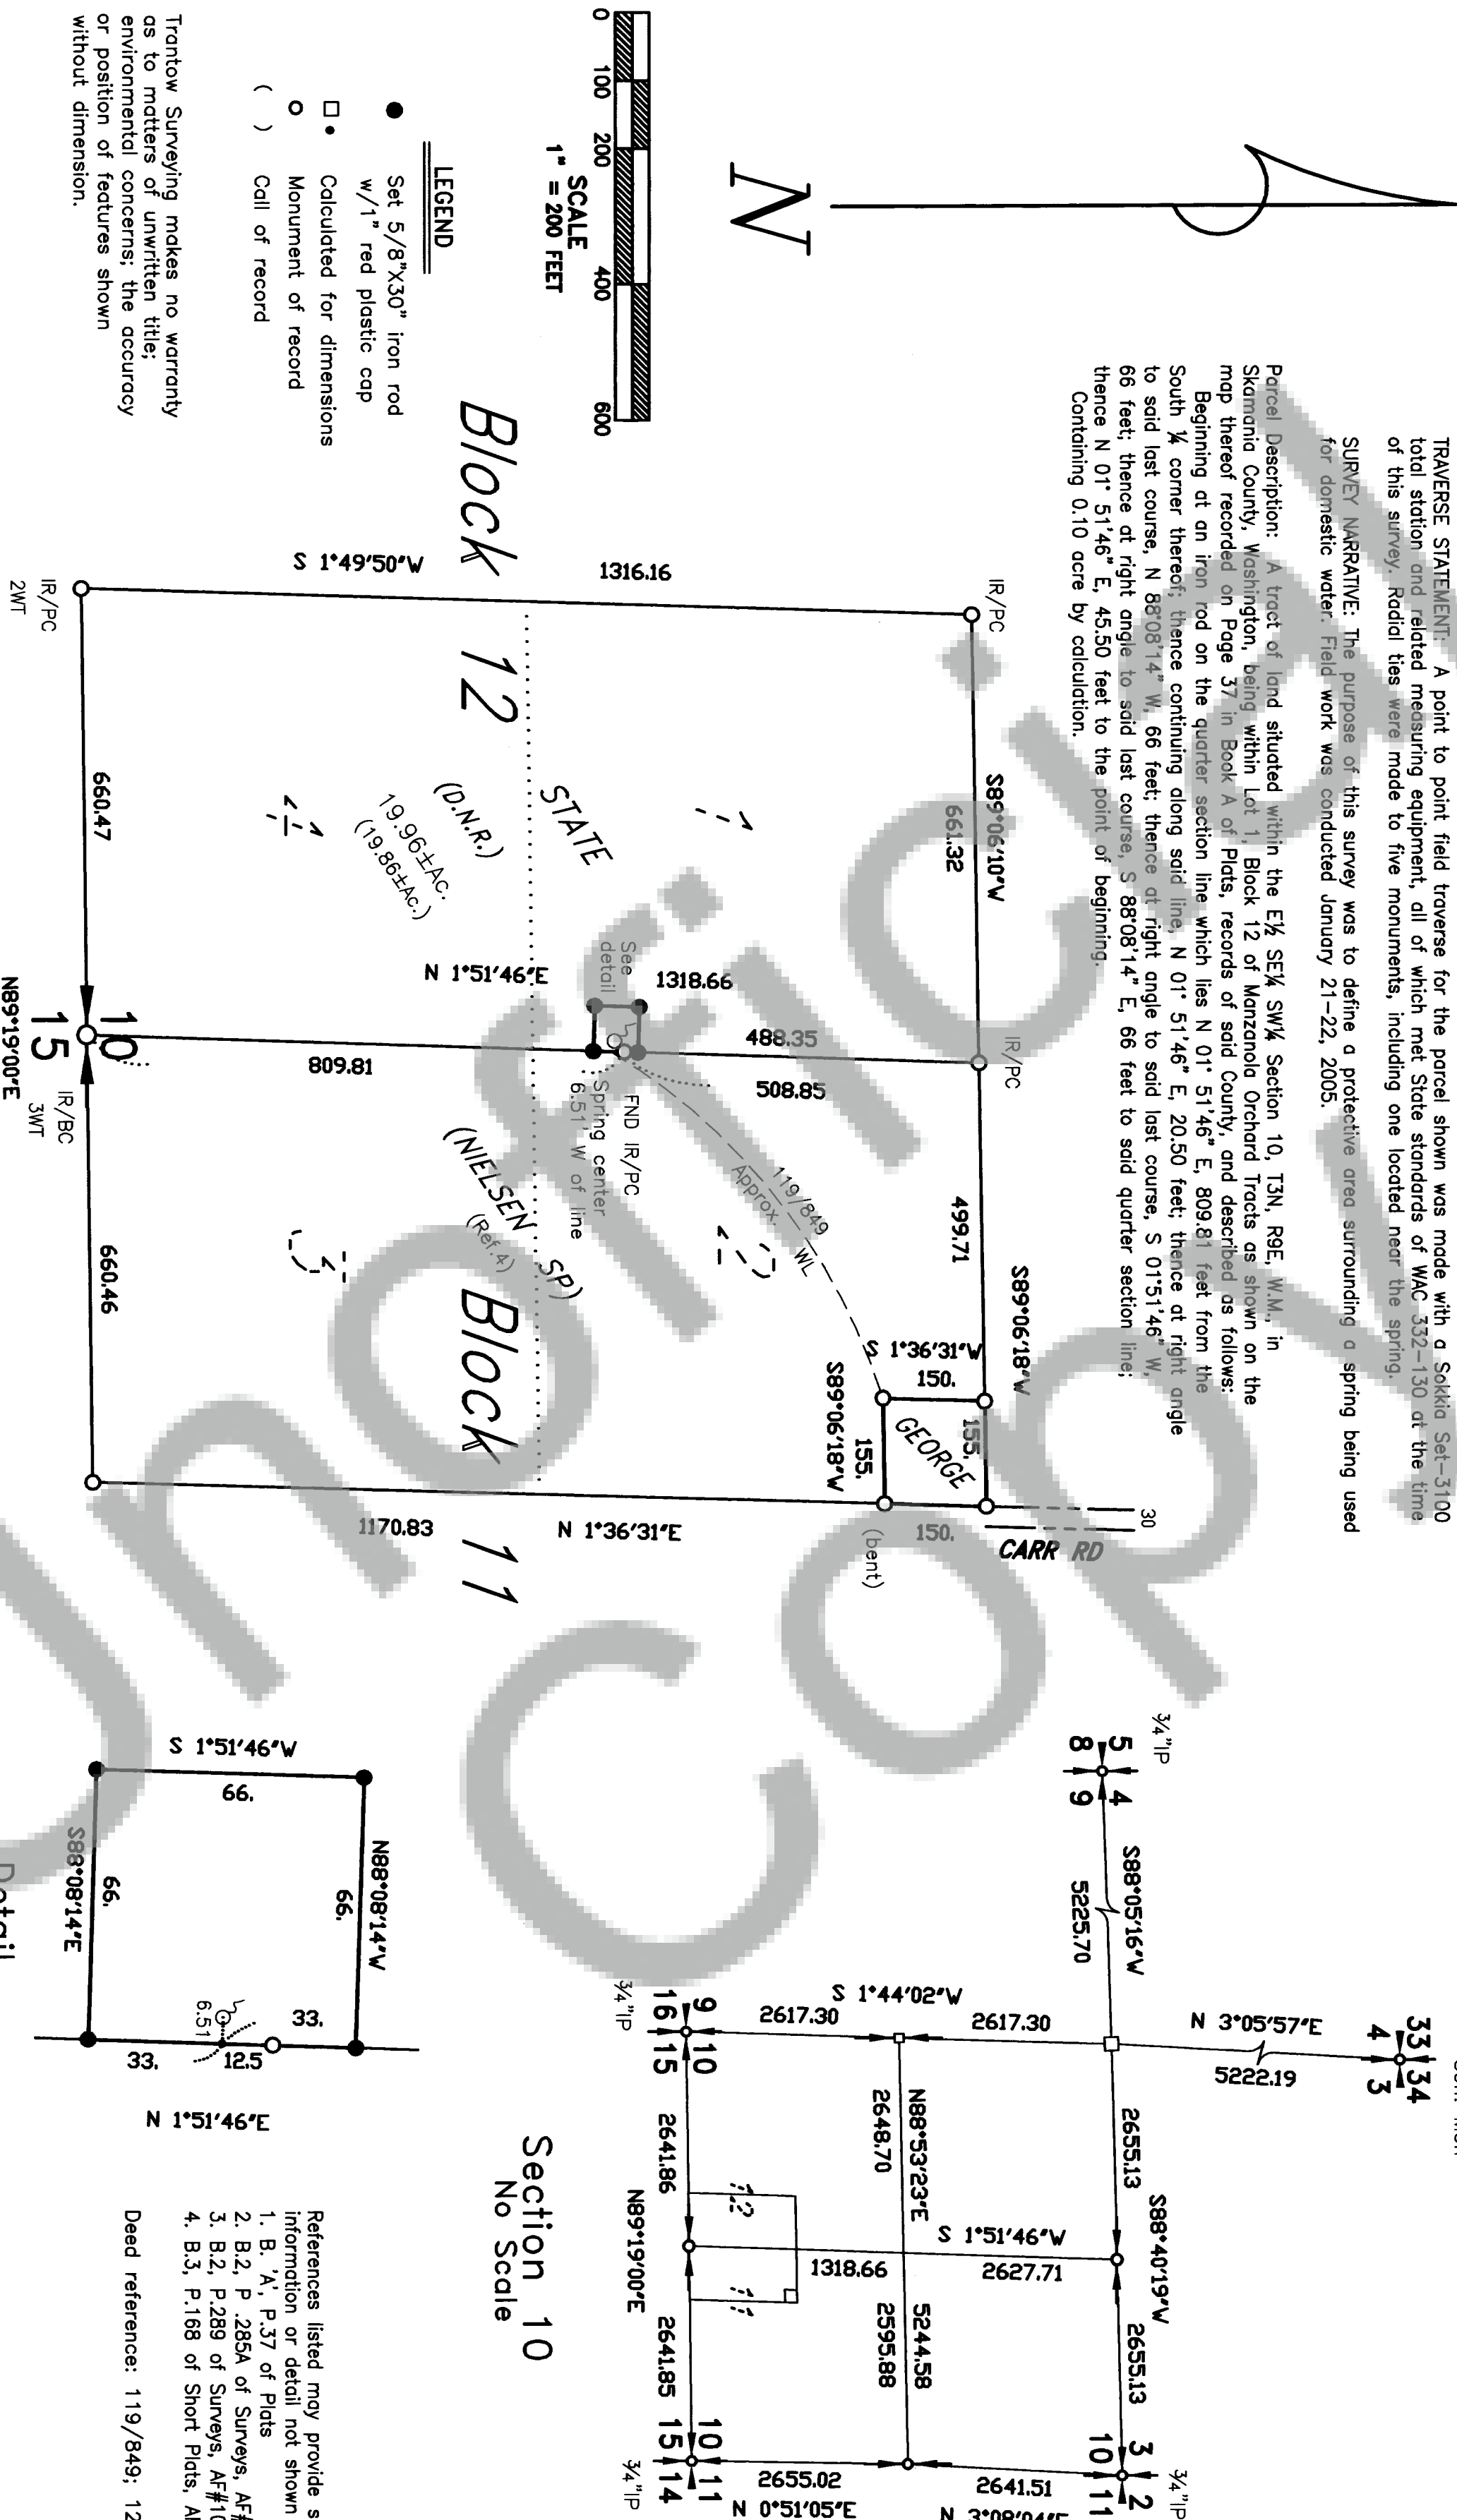

Trantow Surveying makes no warranty as to matters of unwritten title; environmental concerns; the accuracy or position of features shown without dimension.

TRANTOW SURVEYING, INC.
412 W. Jefferson-POB 287
Bingen, WA 98603-0287
Ph 509/493-3111 Fx 509/493-4309
Member of Land Surveyor's Assoc. of Washington

SURVEY FOR

GLENN R. GEORGE

SKAMANIA CO., WASHINGTON

#2328 Copyright 2005 KW



SURVEYOR'S CERTIFICATE

This map correctly represents a survey made by me or under my direction in conformance with the requirements of the Survey Recording Act at the request of Glenn George in October, 2004.

Terry N. Trantow, PLS 15673 3/24/06 Date

AUDITOR'S CERTIFICATE

Filed for record this 23rd day of March, 2006 at 10:42 AM
recorded by AF# 2006160943 in Surveys at the
request of Trantow Surveying.

Michael Hanson, County Auditor Deputy