


RECORD OF SURVEY

SURVEY LOCATED IN
S 1/2 SECTION 23 T. 3N., R. 8E., W.M.
SKAMANIA COUNTY, STATE OF WASHINGTON

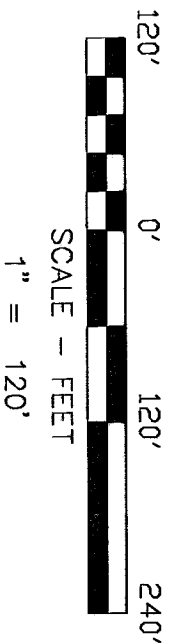

BASIS OF BEARINGS

SURVEY BY OLSON ENGINEERING
RECORDED IN BOOK 1 PAGE 255

LEGEND


- SET 5/8" X 30" REBAR W/ YELLOW PLASTIC CAP (KLEIN & ASSOCIATES NO. 22098)
- FOUND 1/2" IRON ROD AS PER OLSON ENGINEERING RECORDED IN BOOK 1 OF SURVEYS PAGE 255
- ⊙ FOUND IRON RODS
- ⊗ FOUND 2" IRON PIPE
- COMPUTED POINT, NOT MONUMENTED
- RM REFERENCE MONUMENT
- R1 RECORD DATA PER TRANTOW SURVEY (NOT RECORDED)
- R2 RECORD DATA PER BOOK 1, PAGE 255
- R3 RECORD DATA PER SKAMANIA COUNTY COUNTY ENGINEERS OFFICE, BYLIN ROAD, ROAD NO. 32740
- FD FOUND DATA

NOTE:
ALL BEARINGS, DISTANCES, AND CURVE DATA SHOWN
ARE FOUND OR SET, UNLESS OTHERWISE NOTED.



Klein & Associates, Inc.
LAND SURVEYING
1412 13th Street Suite 200
Hood River, Oregon 97031
Tel: (541)386-3322

SHEET 1 OF 1		
WILLAMETTE MERIDIAN		
SKAMANIA COUNTY, WASHINGTON		
1/4	SEC	T. R.
23	3N.	8E.

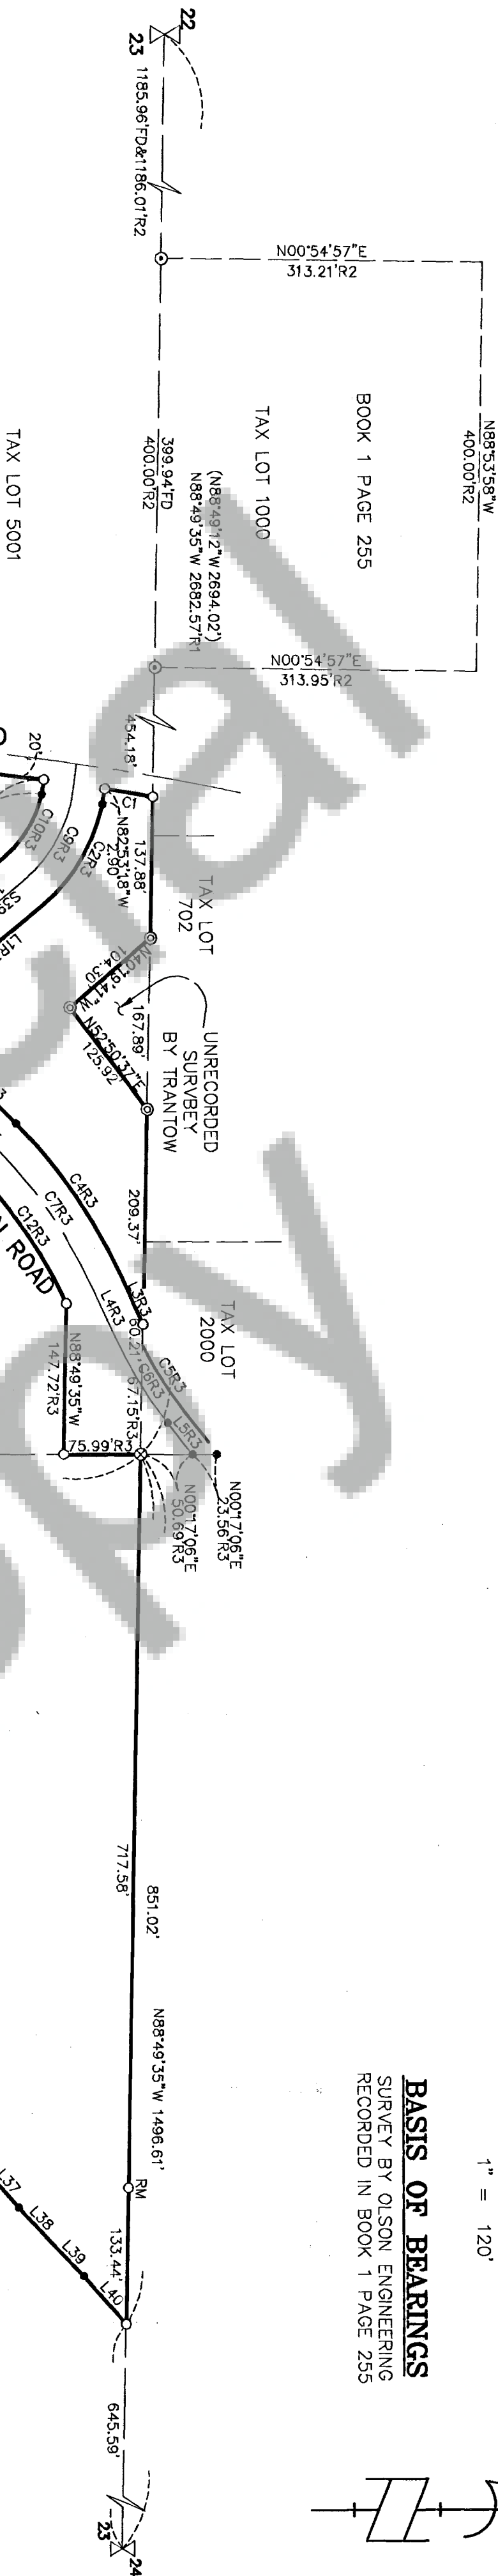

NARRATIVE

THE PURPOSE OF THIS SURVEY IS TO RETRACE AND MONUMENT THE PERIMETER BOUNDARY OF THAT CERTAIN TRACT OF LAND DESCRIBED BY BOOK 149, PAGE 5 OF THE SKAMANIA COUNTY AUDITORS FILES. THE NORTH BOUNDARY WAS ESTABLISHED BY HOLDING MONUMENT FOUND AS SET BY OLSON ENGINEERING AS SHOWN ON THE SURVEY RECORDED IN BOOK 1 OF SURVEYS PAGE 255, AND A 2" IRON PIPE AT THE CENTER OF SECTION 23 AS SHOWN ON AN UNRECORDED SURVEY BY TRANTOW. THE WESTERLY BOUNDARY IS BERGE ROAD AND THE SOUTHERLY BOUNDARY IS AN UNNAMED STREAM CHANNEL.

REFERENCED DEEDS

DOCUMENT NO. 121949 RECORDED IN BOOK 149, PAGE 5
DOCUMENT RECORDED IN BOOK 116, PAGE 255

REFERENCED SURVEYS

SURVEY BY OLSON ENGINEERING BOOK 1, PAGE 255
SURVEY BY TRANTOW SURVEYING INC. (NOT RECORDED)

PROCEDURE

A FIELD TRAVERSE WAS PERFORMED USING A TOPCON 800 TOTAL STATION AND A RECON DATA COLLECTOR. NO ADJUSTMENT MADE. MEETS MINIMUM STANDARDS AS DESIGNATED IN WAC 332-130-090

AUDITOR'S CERTIFICATE:

FILED FOR RECORD THIS 24th DAY OF July, 2006
AT THE REQUEST OF ANTHONY C. KLEIN, REGISTERED
LAND SURVEYOR, NO. 22098. As # 2006162405
DATE 7/24/06
DEPUTY AUDITOR

SURVEYOR'S CERTIFICATE:

THIS MAP CORRECTLY REPRESENTS A SURVEY MADE BY ME IN CONFORMANCE WITH THE REQUIREMENTS OF THE SURVEY RECORDING ACT AT THE REQUEST OF LEROY ANDERSON DATE, 2006.
Anthony C. Klein July 21, 2006
PROFESSIONAL LAND SURVEYOR PLS. NO. 22098

OWNER

SURVEY PERFORMED FOR:
LEROY ANDERSON
DATE: JUNE 2006
PROJECT: 06-06-10
FILE: 060610C1.DWG
DRAFT: GDH
KLEIN & ASSOCIATES, MAKES NO WARRANTY AS TO MATTERS OF UNWRITTEN TITLE, ADVERSE, POSSESSION, ESTOPPEL, ACQUESCENCE.

CURVE TABLE

CURVE	RADIUS	ARC LENGTH	CHORD LENGTH	CHORD BEARING	DELTA ANGLE	TANGENT
C1	2845.00'	48.46'	48.46'	N 09°42'07" E	00°58'33"	24.23'
C2	170.00'	129.11'	126.03'	N 61°07'49" W	43°30'58"	67.85'
C3	55.00'	91.37'	81.22'	N 86°57'51" W	95°11'07"	60.22'
C4	530.00'	183.57'	182.85'	N 55°21'57" E	19°50'42"	92.71'
C5	430.00'	74.50'	74.41'	N 57°16'37" E	09°55'39"	37.35'
C6	450.00'	101.97'	101.69'	N 58°48'03" E	12°58'30"	51.17'
C7	500.00'	173.18'	172.32'	N 59°21'57" E	19°30'42"	87.47'
C8	85.00'	141.21'	123.52'	N 86°57'51" W	95°11'07"	93.06'
C9	140.00'	106.33'	103.79'	N 61°07'49" W	43°30'58"	55.88'
C10	110.00'	191.05'	181.56'	N 86°57'51" W	95°11'07"	125.91'
C11	470.00'	162.80'	161.99'	N 55°22'00" E	19°50'48"	82.22'
C12	2845.00'	179.37'	179.34'	N 06°11'57" E	03°36'44"	89.71'
C13	246.80'	210.90'	204.35'	N 20°05'18" W	48°57'45"	112.38'
C15	190.00'	188.03'	180.45'	N 16°12'41" W	56°42'07"	102.52'

LINE TABLE

LINE	LENGTH	BEARING
L1	109.38'	S39°22'17"E
L2	88.94'	N45°26'36"E
L3	50.41'	N65°17'18"E
L4	46.90'	N65°17'18"E
L5	39.46'	S52°18'48"W
L6	88.94'	N45°26'36"E
L7	109.38'	S39°22'17"E
L8	66.91'	S88°42'01"E
L9	32.37'	S87°24'54"E
L10	31.57'	S88°35'44"E
L11	48.40'	S80°37'38"E
L12	28.16'	S75°04'48"E
L13	70.67'	S78°13'31"E
L14	55.58'	S72°54'36"E
L15	46.22'	S81°32'28"E
L16	42.79'	N87°40'31"E
L17	67.15'	N72°29'02"E
L18	45.44'	N53°12'46"E
L19	49.06'	N47°25'20"E
L20	17.89'	N40°04'59"E
L21	96.05'	N69°36'14"E
L22	96.14'	N77°44'49"E
L23	59.02'	N73°29'37"E
L24	45.63'	N66°43'21"E
L25	60.61'	N74°40'05"E
L26	52.52'	N72°53'23"E
L27	47.88'	N62°25'51"E
L28	49.18'	N55°07'06"E
L29	30.38'	N29°31'05"E
L30	33.62'	N12°53'15"E
L31	72.68'	N31°13'20"E
L32	53.24'	N28°46'46"E
L33	63.67'	N30°41'10"E
L34	53.24'	N07°53'24"E
L35	46.57'	N16°43'18"E
L36	60.60'	N34°57'58"E
L37	51.92'	N49°19'28"E
L38	45.95'	N47°16'22"E
L39	46.69'	N46°11'33"E
L40	62.66'	N48°30'23"E