



SURVEY in $W\frac{1}{2}NE\frac{1}{4}$, $W\frac{1}{2}E\frac{1}{2}NE\frac{1}{4}$ & $N\frac{1}{2}SE\frac{1}{4}$ Sec. 27, T2N, R5E, W.M.

TRAVERSE STATEMENT: A Topcon 3" total station [calibrated in April, 2006] and related measuring equipment, all of which met State standards of WAC 332-130 at the time of this survey, were used for this project.

SURVEY NARRATIVE: Field work was conducted May 2, 2006 - January 8, 2007.
One monument (the NE corner of Parcel 2) was recovered from prior uncompleted work.

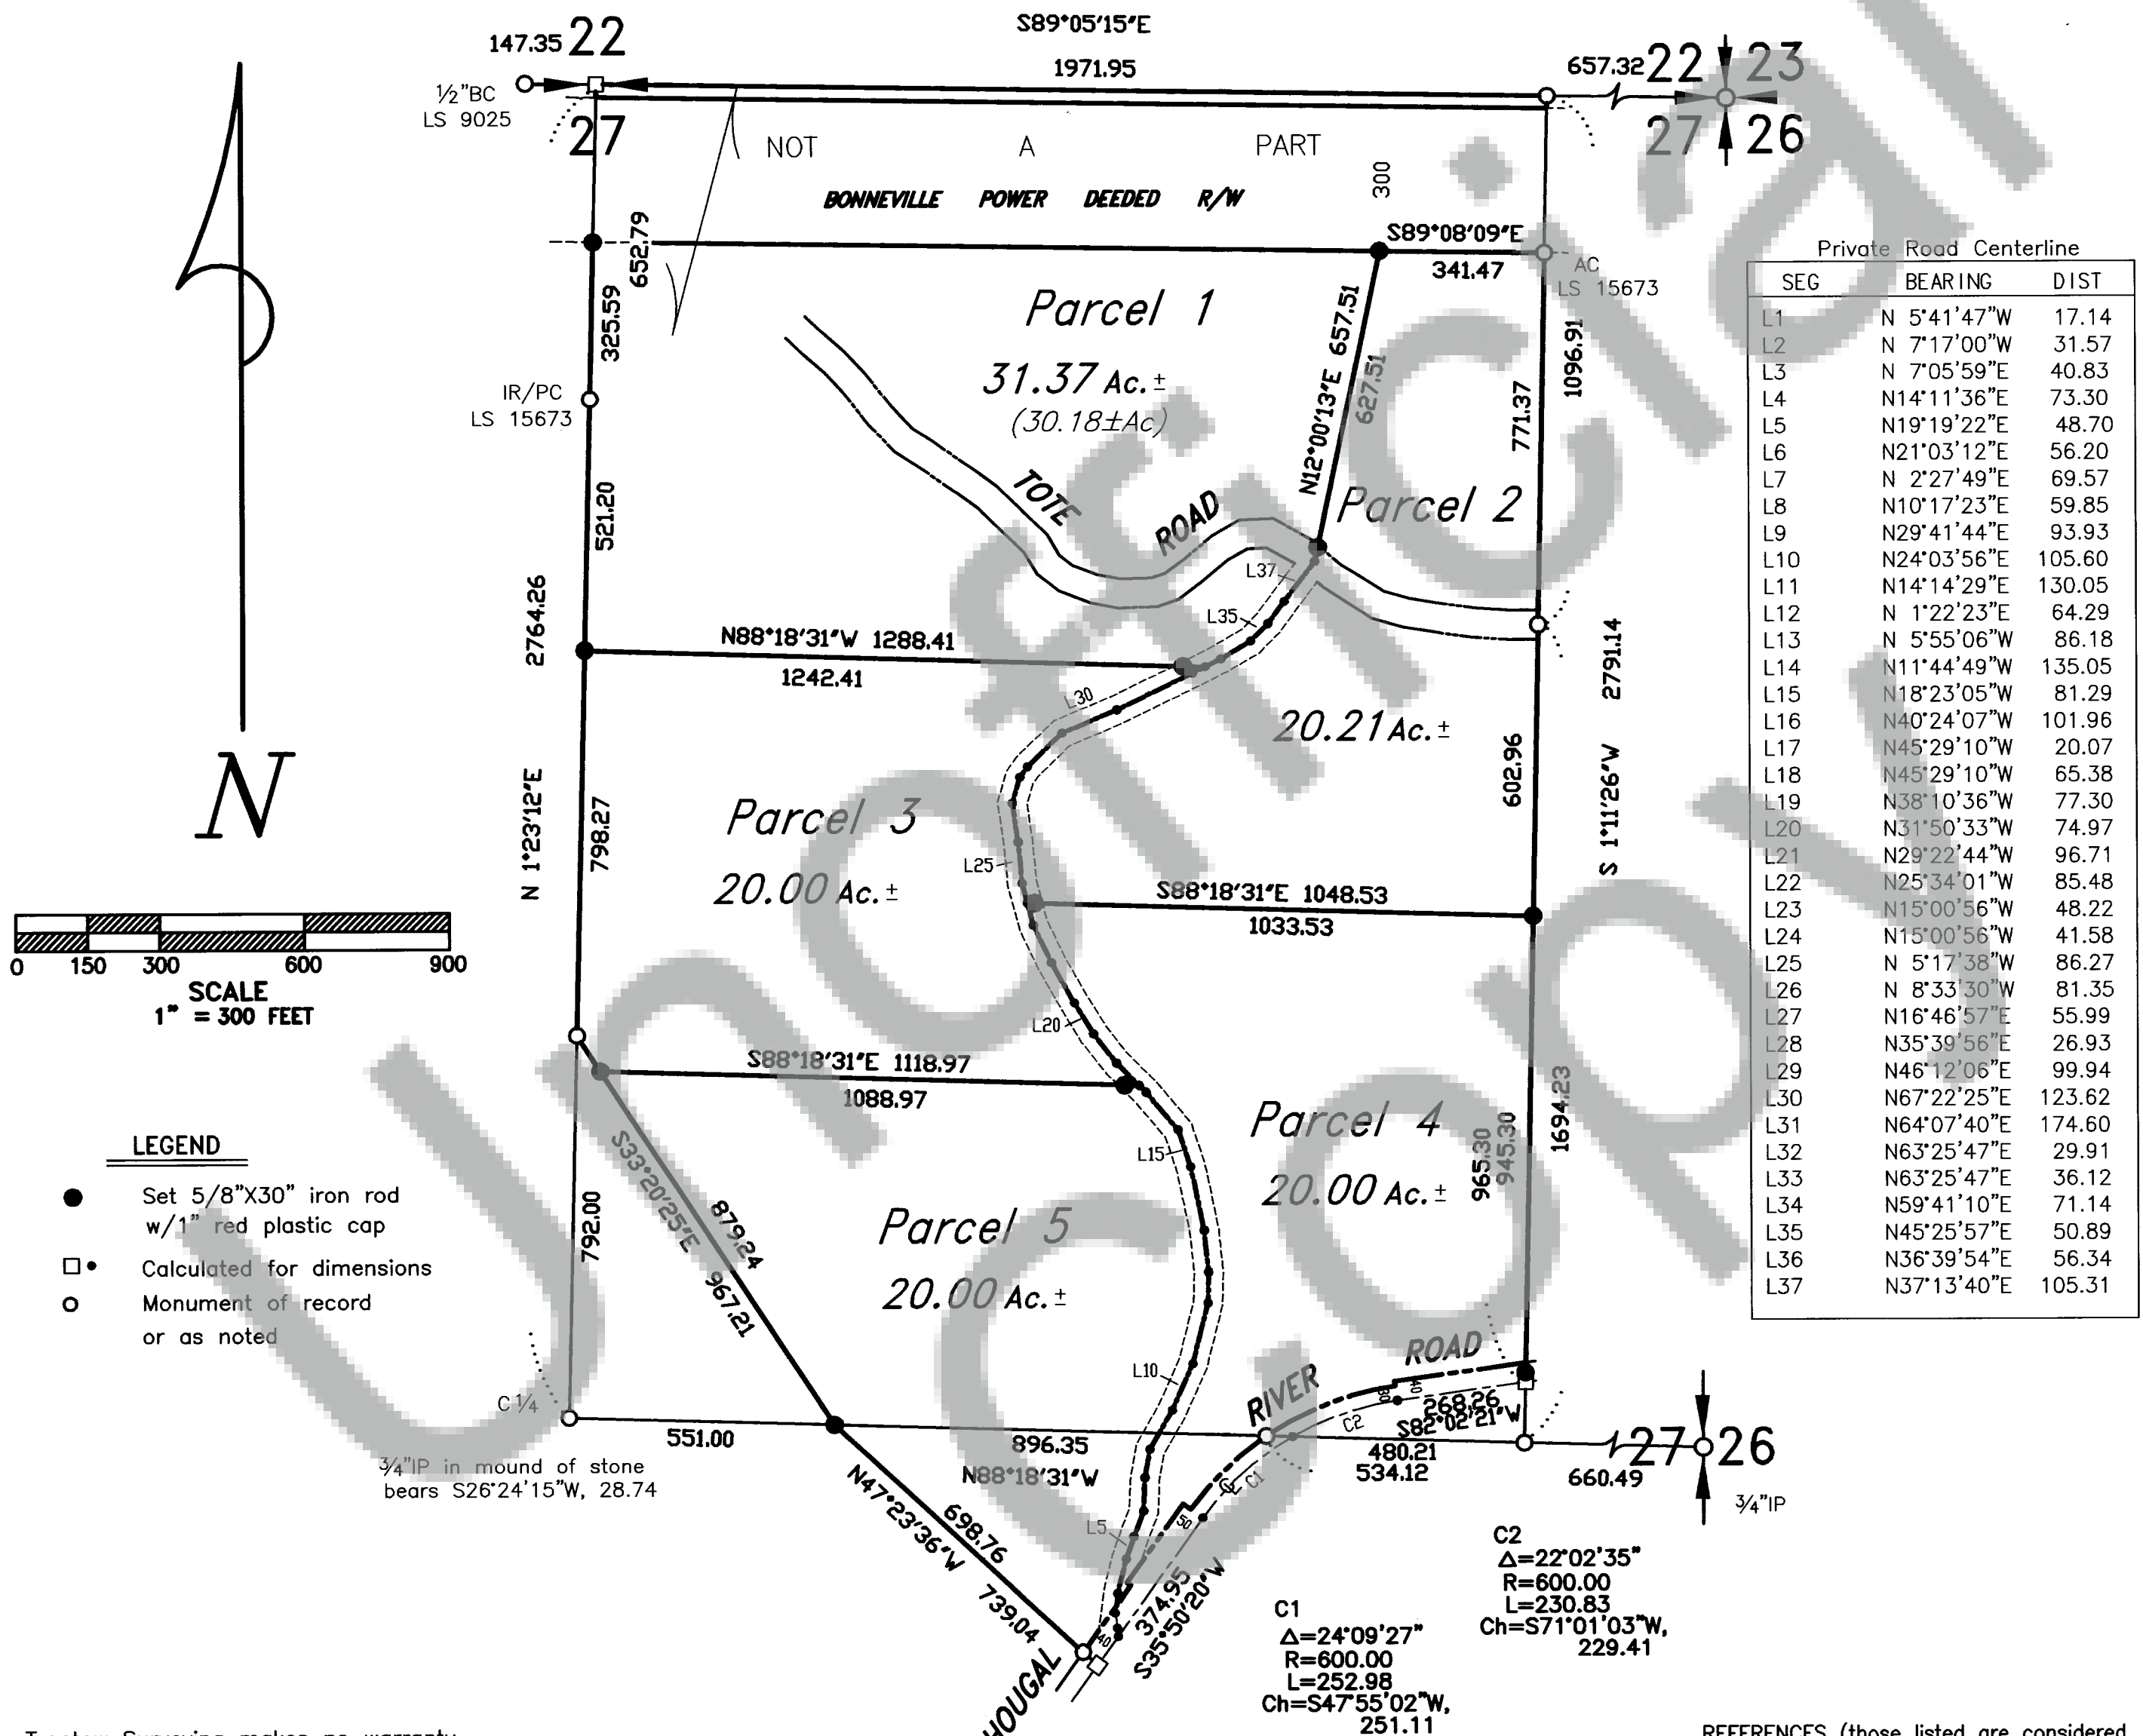

Trantow Surveying makes no warranty as to matters of unwritten title; environmental concerns; the accuracy or position of features shown without dimension.

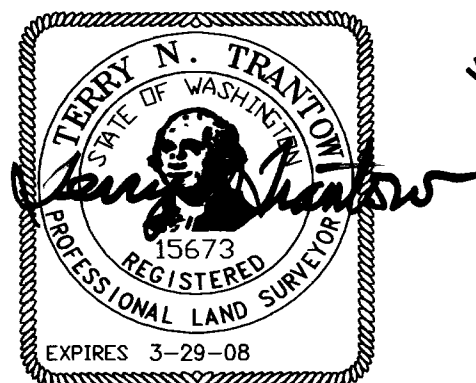

TRANTOW SURVEYING, INC.
412 W. Jefferson-POB 287
Bingen, WA 98605-0287
Ph 509/493-3111 Fx 509/493-4309
Member of Land Surveyor's Assoc. of Washington

SURVEY FOR

HARVEY ERICKSON

SKAMANIA CO., WASHINGTON

#2494 Copyright 2007 KW

SURVEYOR'S CERTIFICATE

This map correctly represents a survey made by me or under my direction in conformance with the requirements of the Survey Recording Act at the request of Harvey Erickson in February, 2006.

Terry N. Trantow 1/10/07
Terry N. Trantow, PLS 15673 Date

AUDITOR'S CERTIFICATE

Filed for record this 24th day of January, 2007 at 9:29 A.
recorded by AF# 2007104753 in Surveys at the request of Trantow Surveying.

J. Michael Coan Deputy
County Auditor

AF# 2007104753