

RECORD OF SURVEY  
IN THE BAUGHMAN D.L.C.  
IN THE SE1/4 OF THE NE1/4,  
SECTION 2, T2N, R7E, WM

SURVEY NARRATIVE

THE PURPOSE OF THIS SURVEY IS TO MONUMENT  
A BOUNDARY LINE ADJUSTMENT BETWEEN LIFE-KIND, LLC.  
AND KEN WIEMAN/ANNA PETERSON.

SHOWN MONUMENTS WERE USED FOR CONTROL  
TO ESTABLISH THE SOUTH LINE OF THE WIEMAN/  
PETERSON PROPERTY AS PER DEED DESCRIPTIONS.

AUDITOR'S CERTIFICATE

Filed for record this 9<sup>th</sup> day of April, 2007  
at 10:05 A.M. Book 112 of Surveys at page 310  
at the request of Bell Design Co.

*Michael Davidson* by *Paul Bell*  
County Auditor Date 4/5/07  
Auditor File Number \* 200711651607

SURVEYOR'S CERTIFICATE

This map correctly represents a survey made by me or  
under my direction in conformance with the current  
requirements of the Survey Recording Act at the  
request of WIEMAN/PETERSON.



*Richard W. Bell*  
Richard W. Bell PLS 11873 Date 4-4-07

LEGAL DESCRIPTION

RECIPROCAL AGREEMENT NOV. 24, 2006, AFN 2006163845  
WIEMAN/PETERSON TO LIFE-KIND, LLC  
CITY OF STEVENSON APPROVAL OF BOUNDARY LINE AGREEMENT,  
NOV. 24, 2006, AFN 2006163853

REFERENCES

1. SEVER'S SHORT PLAT, AFN 128500  
2. SPECIAL WARRANTY DEED TO SKAMANIA COUNTY,  
BOOK 112, PAGE 310-310A

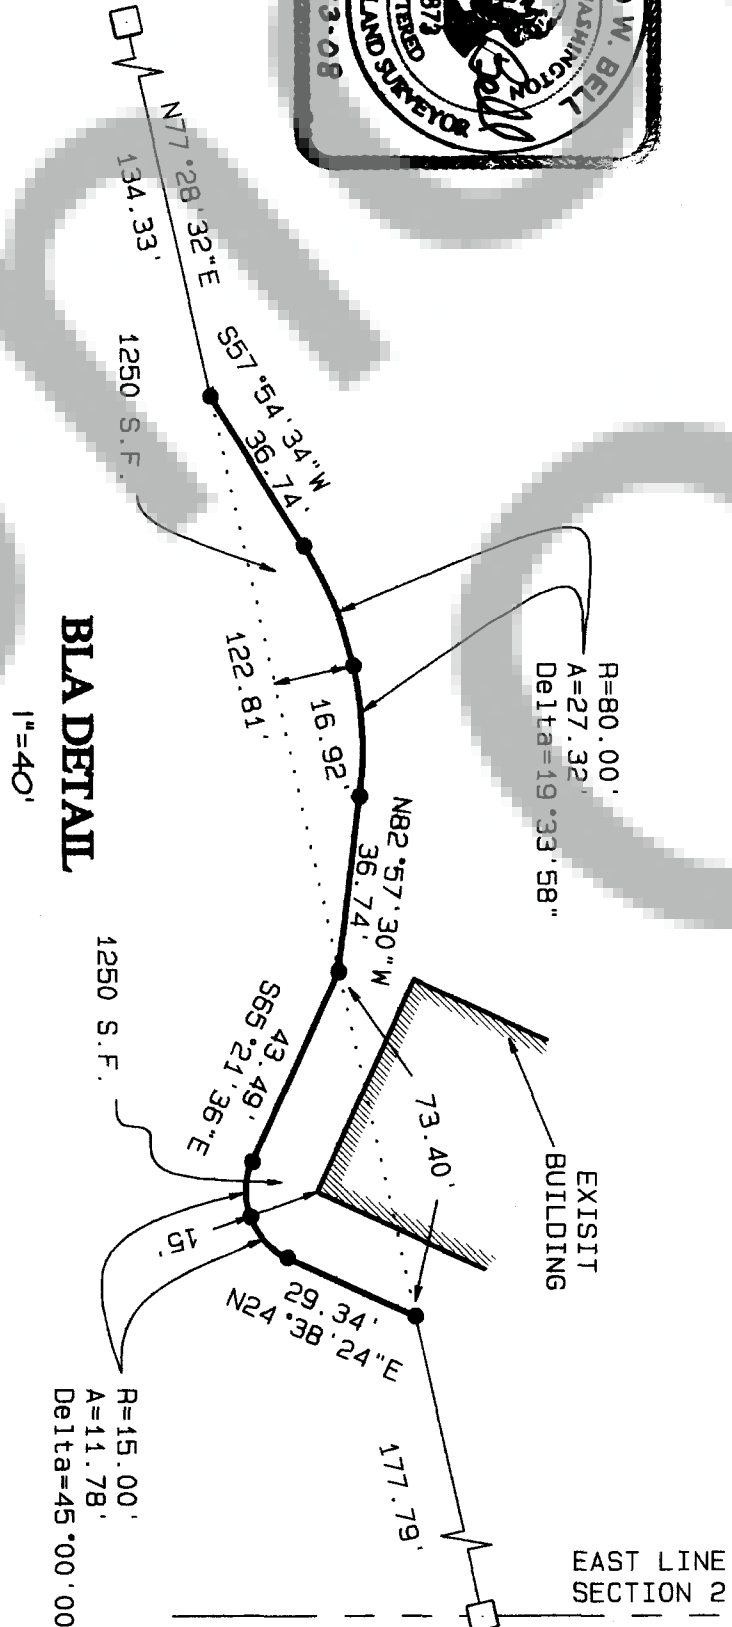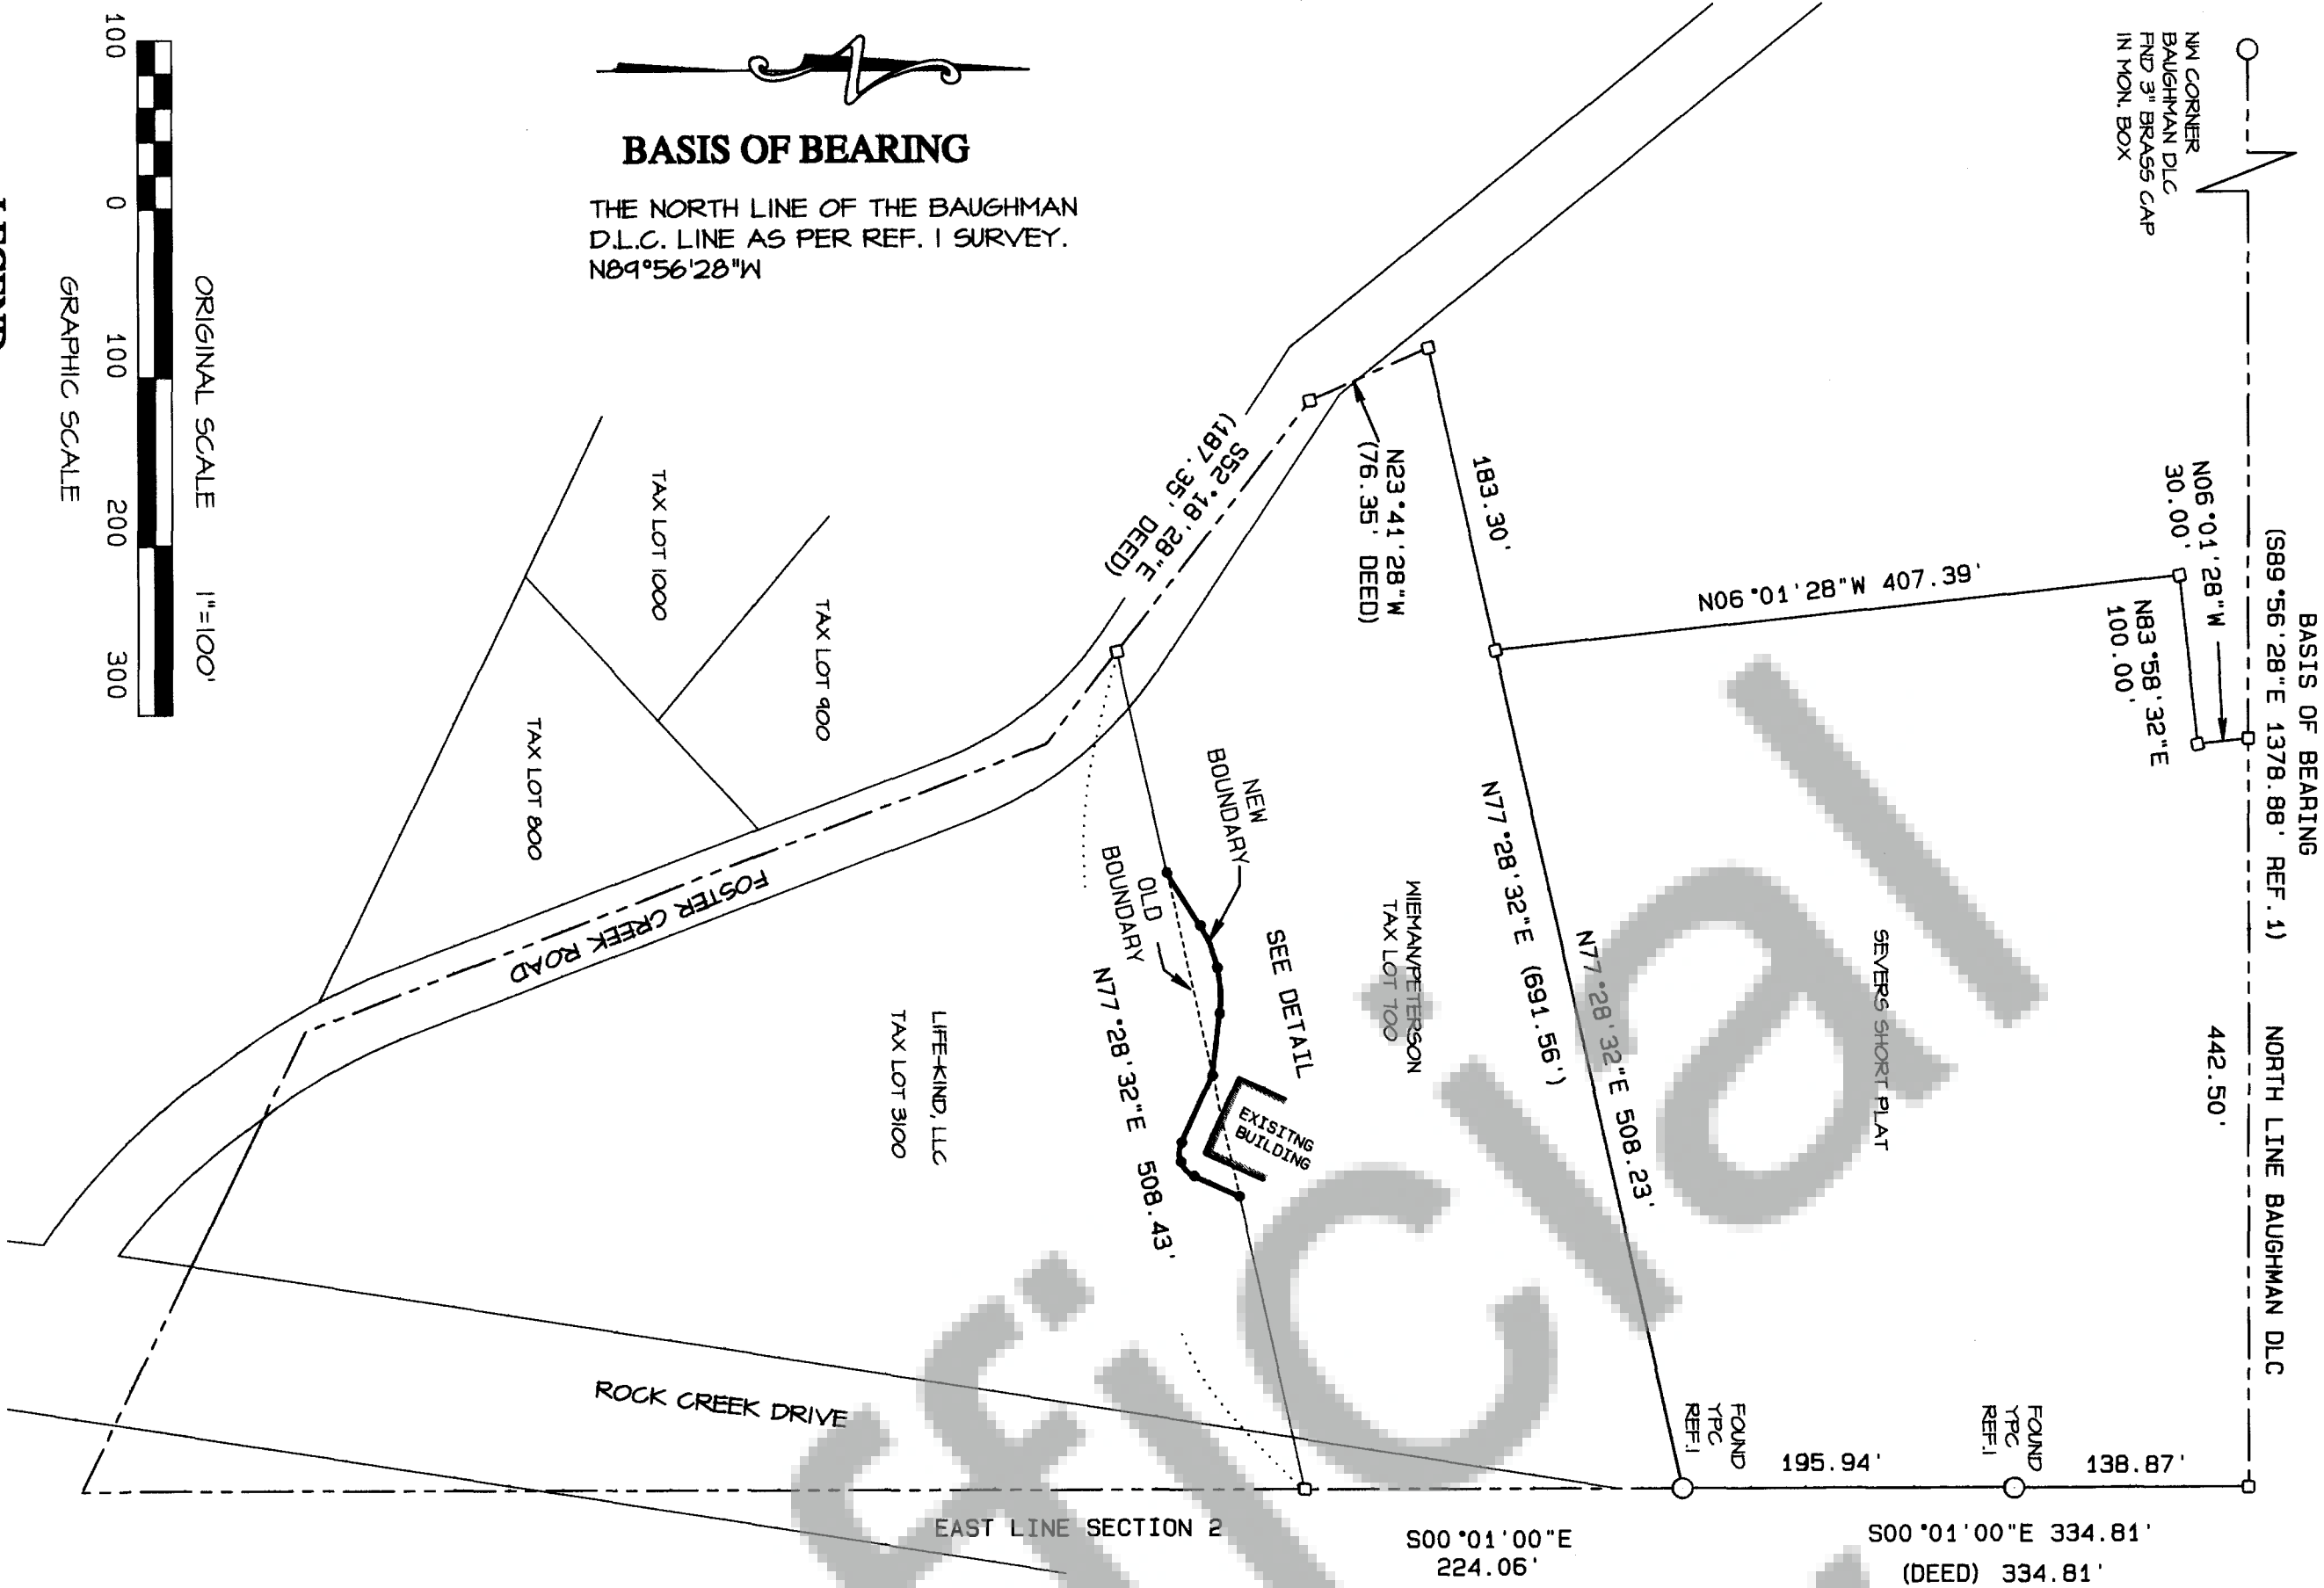

TRAVERSE & ACCURACY STATEMENT

A CLOSED TRAVERSE AROUND THE PARCEL SHOWN WAS MADE WITH A  
FIVE-SECOND TOTAL STATION AND RELATED MEASURING EQUIPMENT  
OF WHICH MEET STATE STANDARDS (MAC 382.130-090-100) AT THE  
TIME OF THIS SURVEY. ACCEPTABLE RANDOM ANGULAR AND DISTANCE CLOSURES  
NOT EXCEEDING 110,000 WERE ATTAINED BY FIELD SURVEY.

Bell Design Co. makes no warranty as to matters of  
unwritten title such as adverse possession, prescriptive  
rights, easements, estoppel, acquiescence, etc., or  
to environmental concerns such as hazardous waste,  
pollution, wet land delineation, riparian changes,  
flood zones, etc.



DATE	DESCRIPTION	BY
10/05	DRAFT	ABG
10/05	CHECK	PHG
3/07	REVIEW	PHG

RECORD OF SURVEY  
FOR LIFE-KIND DEV. LLC.  
KEN WIEMAN AND ANNA PETERSON  
STEVENSON, WASHINGTON

SHEET: 1 OF 1  
PROJECT: 05B151  
DATE: Apr 2007