

# RECORD OF SURVEY

## IN THE SE 1/4 OF THE SW 1/4

## AND THE SW 1/4 OF THE SE 1/4

## SECTION 10, T. 3N., R. 10E., W.M.

  
**BASIS OF BEARING**  
(N84°21'25"W)  
REF. 4 QUIT CLAIM DEED

### LEGAL DESCRIPTION


TAX PARCEL NO. 03101000030200

### REFERENCES

1. 1985 LAWSON, AFN 101710
2. 1990 LAWSON, AFN 110184
3. 1991 LAWSON, AFN 111658
4. 2000 QUIT CLAIM DEED, AFN 137679
5. DCG SURVEY, AFN 1017083

### SURVEY NARRATIVE

INDEPENDENT TRAVERSES WERE RUN BETWEEN SHOWN MONUMENTS. A MONUMENT WAS SET ON THE SOUTH LINE OF SECTION 10 AT THE DEED DISTANCE OF 545.80' (REF. 4). FENCES WERE FOUND AS SHOWN.

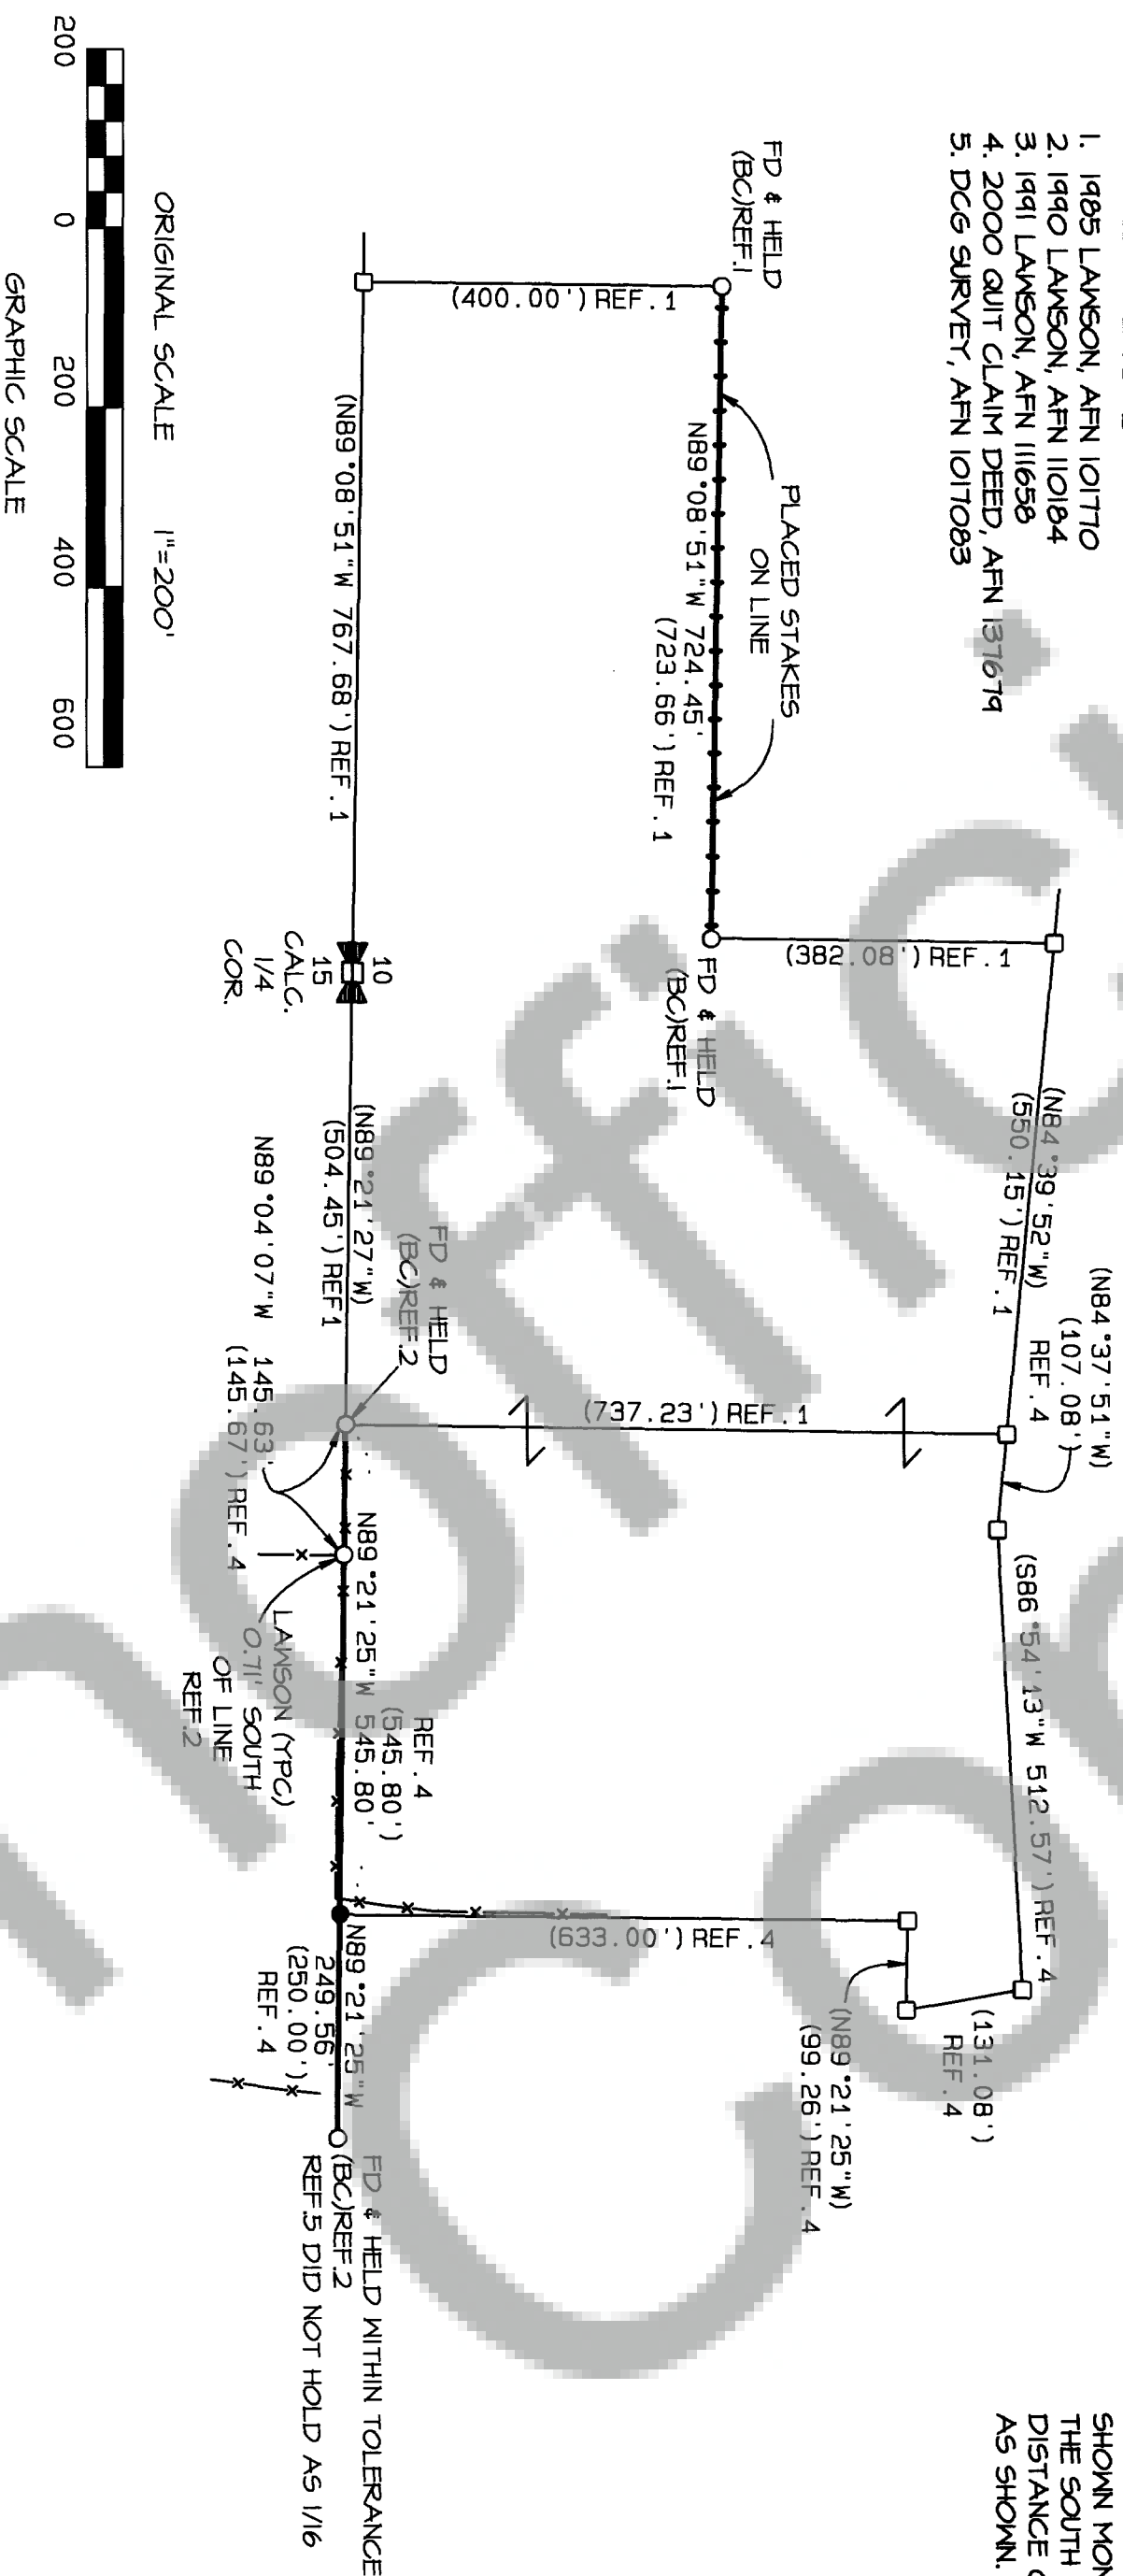

### TRAVERSE & ACCURACY STATEMENT

A POINT TO POINT TRAVERSE AROUND THE PARCEL SHOWN WAS MADE WITH A FIVE-SECOND TOTAL STATION AND RELATED MEASURING EQUIPMENT, OF WHICH MEET STATE STANDARDS (MAC 332-130-040-100) AT THE TIME OF THIS SURVEY.

### LEGEND

- MARKER FOUND AS NOTED
- CALCULATED CORNER; NOT SET OR FOUND.
- ( ) PLAT OR DEED CALL
- SET RED PLASTIC CAP ON 5/8" REBAR
- x- FENCE



DATE	DESCRIPTION	BY
08/07	DRAFT	ARB
08/07	CHECK	ARB

**RECORD OF SURVEY**  
**ROBERT MARQUEZ AND ED GROVE**  
SKAMANIA COUNTY, WASHINGTON

SHEET: 1 OF 1  
PROJECT: 07B053  
DATE: Jun 2007

### AUDITOR'S CERTIFICATE

Filed for record this 23rd day of July, 2007 at 3:17 p.m. in Book --- of Surveys at page --- at the request of Bell Design Co. # 2007166787

Michael Secaism by Austin R. Bell  
County Auditor Date 7/23/07

### SURVEYOR'S CERTIFICATE

This map correctly represents a survey made by me or under my direction in conformance with the current requirements of the Survey Recording Act at the request of ROBERT MARQUEZ AND ED GROVE.

Austin R. Bell  
Austin R. Bell PLS 41954 Date 7-6-07