


At 20541674754

SURVEY in NE1/4SE1/4 Sec. 20, T2N, R5E, W.M.

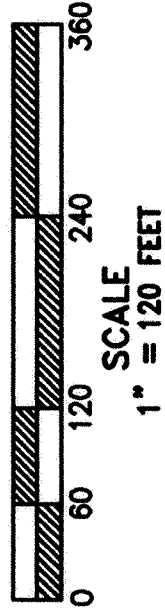

LEGEND

- Set 5/8"x30" iron rod w/1" red plastic cap
- • Calculated for dimensions
- Monument of record
- () Call of record

Trantow Surveying makes no warranty as to matters of unwritten title; environmental concerns; the accuracy or position of features shown without dimension.

TRANSTOW SURVEYING, INC.
412 W. Jefferson-POB 287
Bingen, WA 98605-0287
Ph 509/493-3111 Fx 509/493-4309
Member of Land Surveyor's Assoc. of Washington

SURVEY FOR


WILLIAM BENSON

SKAMANIA CO., WASHINGTON

#2602 Copyright 2007 KW

TRAVERSE STATEMENT: A closed traverse for the parcel shown was made with a Topcon 3" total station and related measuring equipment, all of which met State standards of WAC 332-130 at the time of this survey. Raw data in excess of 1:5000 was adjusted to fit mathematical closure.

SURVEY NARRATIVE: Work was conducted September 18, 2007.

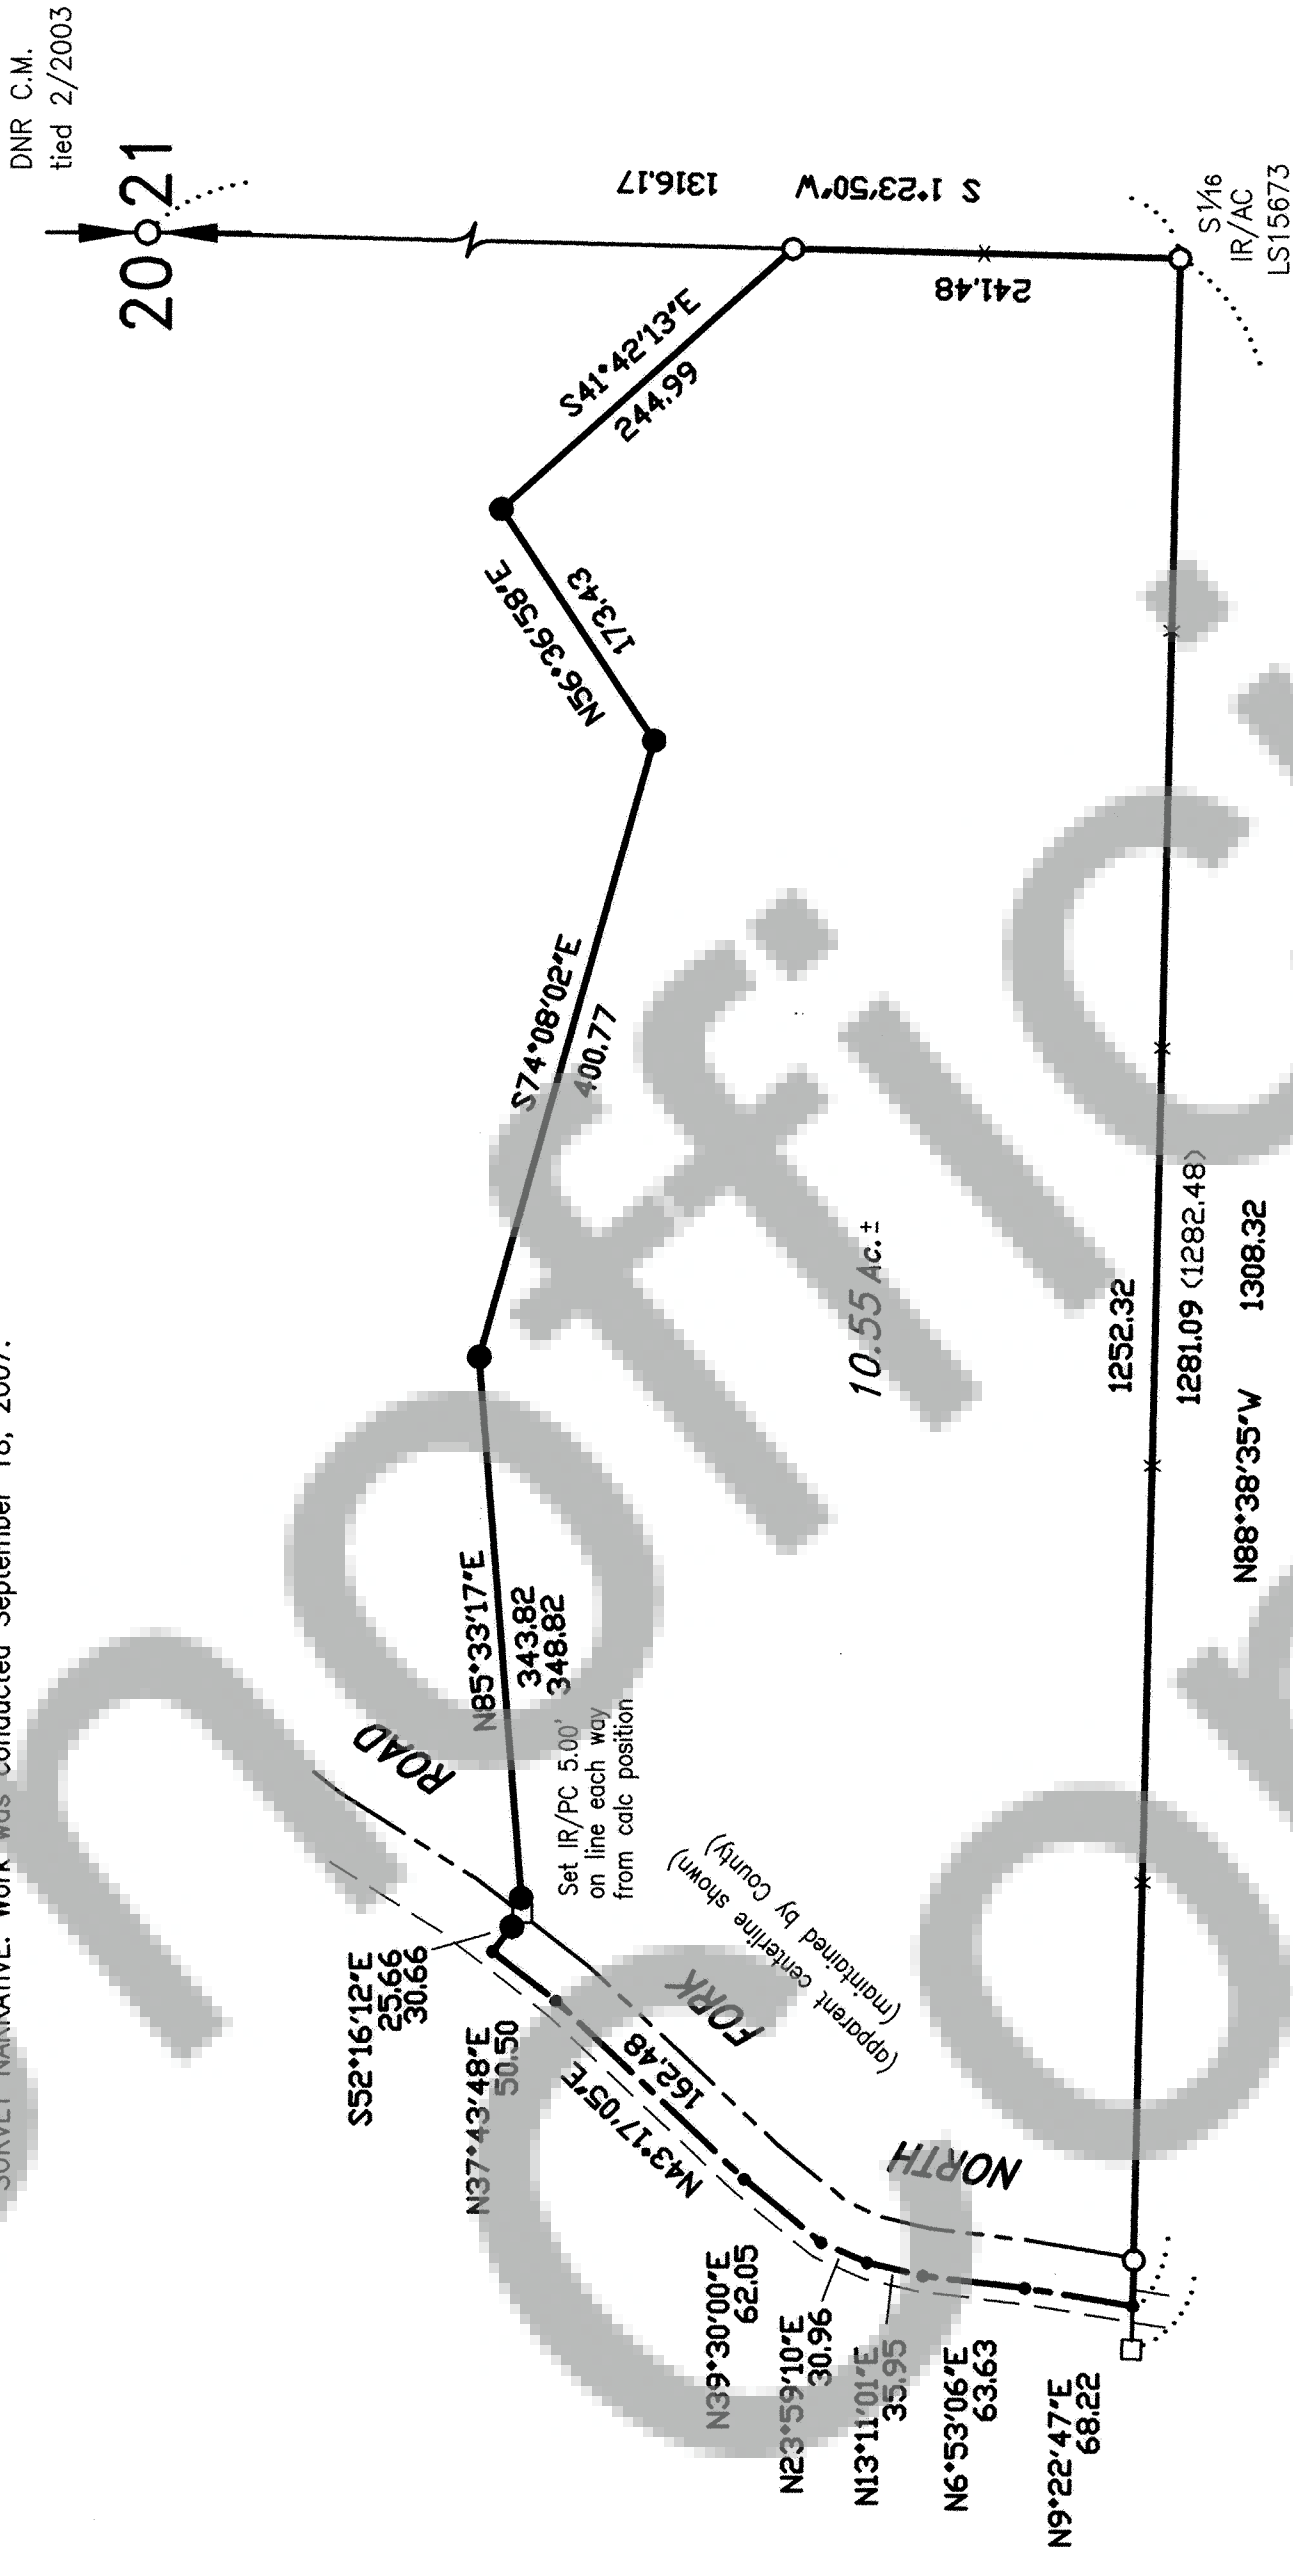

SURVEY REFERENCES:
1. Benson Short Plat recorded 7/14/2005 by AF#2005157989
Basis of bearings taken from Reference 1.



SURVEYOR'S CERTIFICATE

This map correctly represents a survey made by me or under my direction in conformance with the requirements of the Survey Recording Act at the request of Bill Benson in August, 2007.

Terry N. Trantow
Terry N. Trantow, PLS 15673
Date 9-19-07

AUDITOR'S CERTIFICATE

Filed for record this 26th day of September 2007 at 1:35
recorded by AF# 20071107754 in Surveys at the
request of Trantow Surveying.

Michael Garrison
Michael Garrison by D. Garrison
County Auditor