
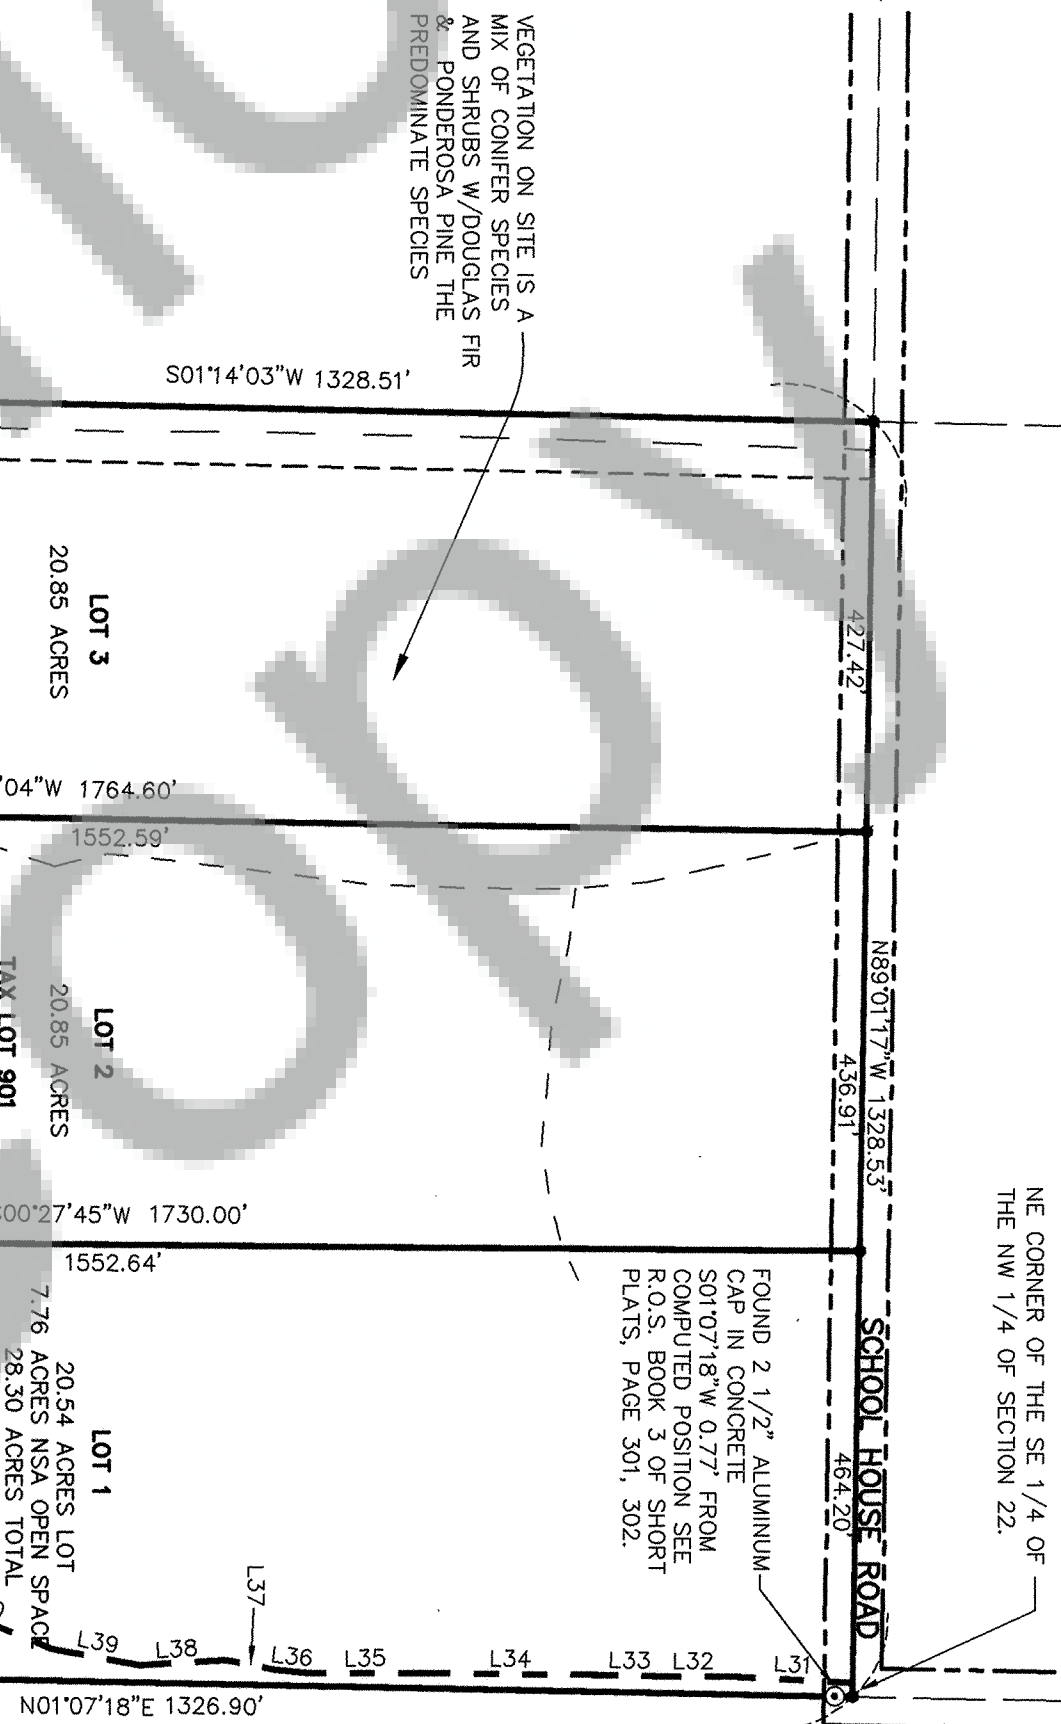


RECORD OF SURVEY
LOCATED IN SE 1/4, NW 1/4 & GOVERNMENT LOT 2
SECTION 22, T. 3N., R. 10E., W.M.
SKAMANIA COUNTY, WASHINGTON

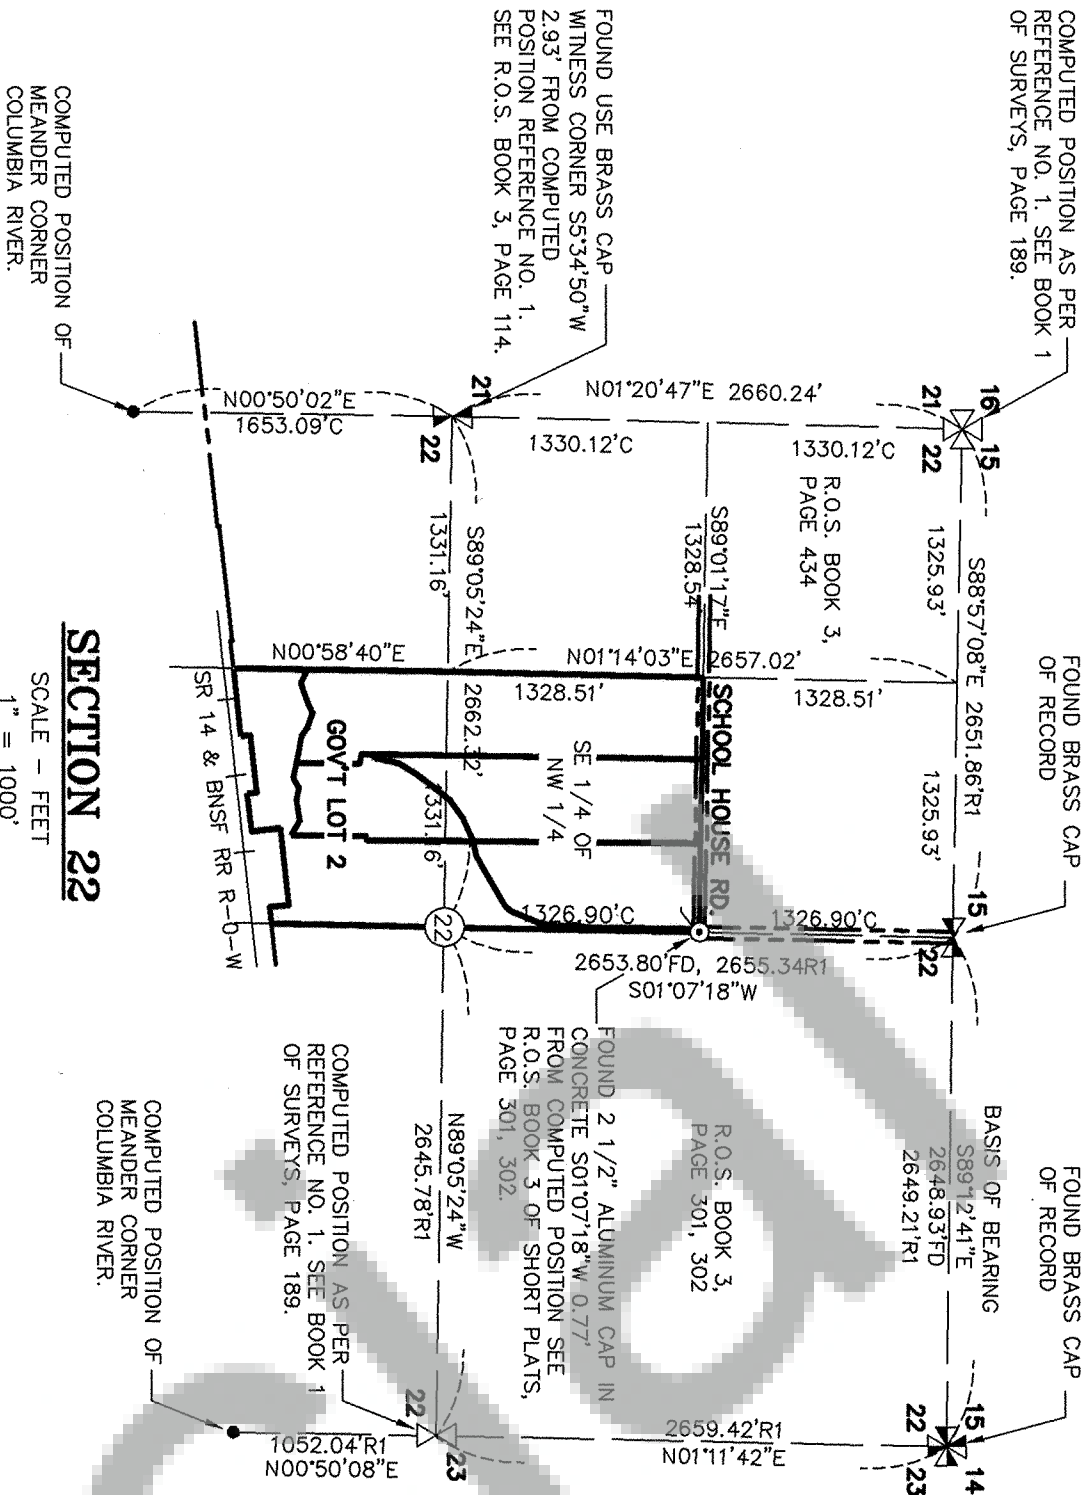

NARRATIVE

THE PURPOSE OF THIS SURVEY IS TO SET MONUMENTS ON A PROPOSED 3 LOT SEGREGATION AND THE SOUTH LINE OF A TIMBER HARVEST AGREEMENT ON TAX LOT 901 FOR SJS LUMBER COMPANY. TAX LOT 901 IS DESCRIBED AS THE SOUTHEAST QUARTER OF THE NORTHWEST QUARTER AND THE PORTION OF THE GOVERNMENT LOT 2 LYING NORTHERLY OF THE RIGHT-OF-WAY OF THE SPOKANE, PORTLAND AND SEATTLE RAILWAY ALSO EXCEPTING THAT PORTION CONVERTED TO THE STATE OF WASHINGTON FOR HIGHWAY 14.

BRASS CAPS SET BY SKAMANIA COUNTY LOCATED AT THE NORTH QUARTER CORNER AND NORTHEAST CORNER OF SECTION 22 WERE FOUND AND HELD. A BRASS CAP SET BY THE U.S. COR OF ENGINEERS AS A WITNESS WAS FOUND AND HELD. THE POSITION OF THE TRUE QUARTER CORNER IS 2.93' NORTH OF SAID WITNESS CORNER AS SHOWN IN A SURVEY PERFORMED BY TRANTOW SURVEYING IN BOOK 3 OF SURVEYS PAGE 114. THE REMAINING SECTION CORNER WERE COMPUTED BASED ON A SURVEY PERFORMED BY OLSON ENGINEERING RECORDED IN BOOK 1 OF SURVEYS PAGE 189. THE PROPOSED 3 LOTS ARE SHOWN ON THIS SURVEY.

REFERENCED DEEDS

BOOK X, PAGE 516, A.F.N. 19446

REFERENCED SURVEYS

1. OLSON ENGINEERING BOOK 1 OF SURVEYS, PAGE 189.
2. TRANTOW SURVEYING BOOK 3 OF SURVEYS, PAGE 114.
3. KARL W. FERRIER BOOK 3 OF SURVEYS, PAGE 434, 435.
4. BELL DESIGN BOOK 3 OF SHORT PLATS, PAGE 301, 302.

PROCEDURES

A FIELD TRAVERSE WAS PERFORMED USING A 5" TOPCON 235W TOTAL STATION AND A RANGER DATA COLLECTOR. NO ADJUSTMENT MADE, MEETS MINIMUM STANDARDS AS DESIGNATED IN WAC 332-130-090.

AUDITOR'S CERTIFICATE:

FILED FOR RECORD THIS 5 DAY OF February 2008 IN BOOK 1 OF SURVEY AT PAGE 1 AT THE REQUEST OF JAMES M. KLEIN, REGISTERED LAND SURVEYOR, NO. 42690. AF 2008168904
Micki Anderson 2/5/08
DEPUTY AUDITOR

SURVEYOR'S CERTIFICATE:


THIS MAP CORRECTLY REPRESENTS A SURVEY MADE BY ME IN CONFORMANCE WITH THE REQUIREMENTS OF THE SURVEY RECORDING ACT AT THE REQUEST OF JASON SPADARO. OCTOBER, 2007.

James M. Klein
DATE 2-1-08
REGISTERED PROFESSIONAL LAND SURVEY #42690



KLEIN & ASSOCIATES, Inc.

LAND SURVEYING
1412 13th Street Suite 200
Hood River, Oregon 97031
Tel: (541) 386-3522

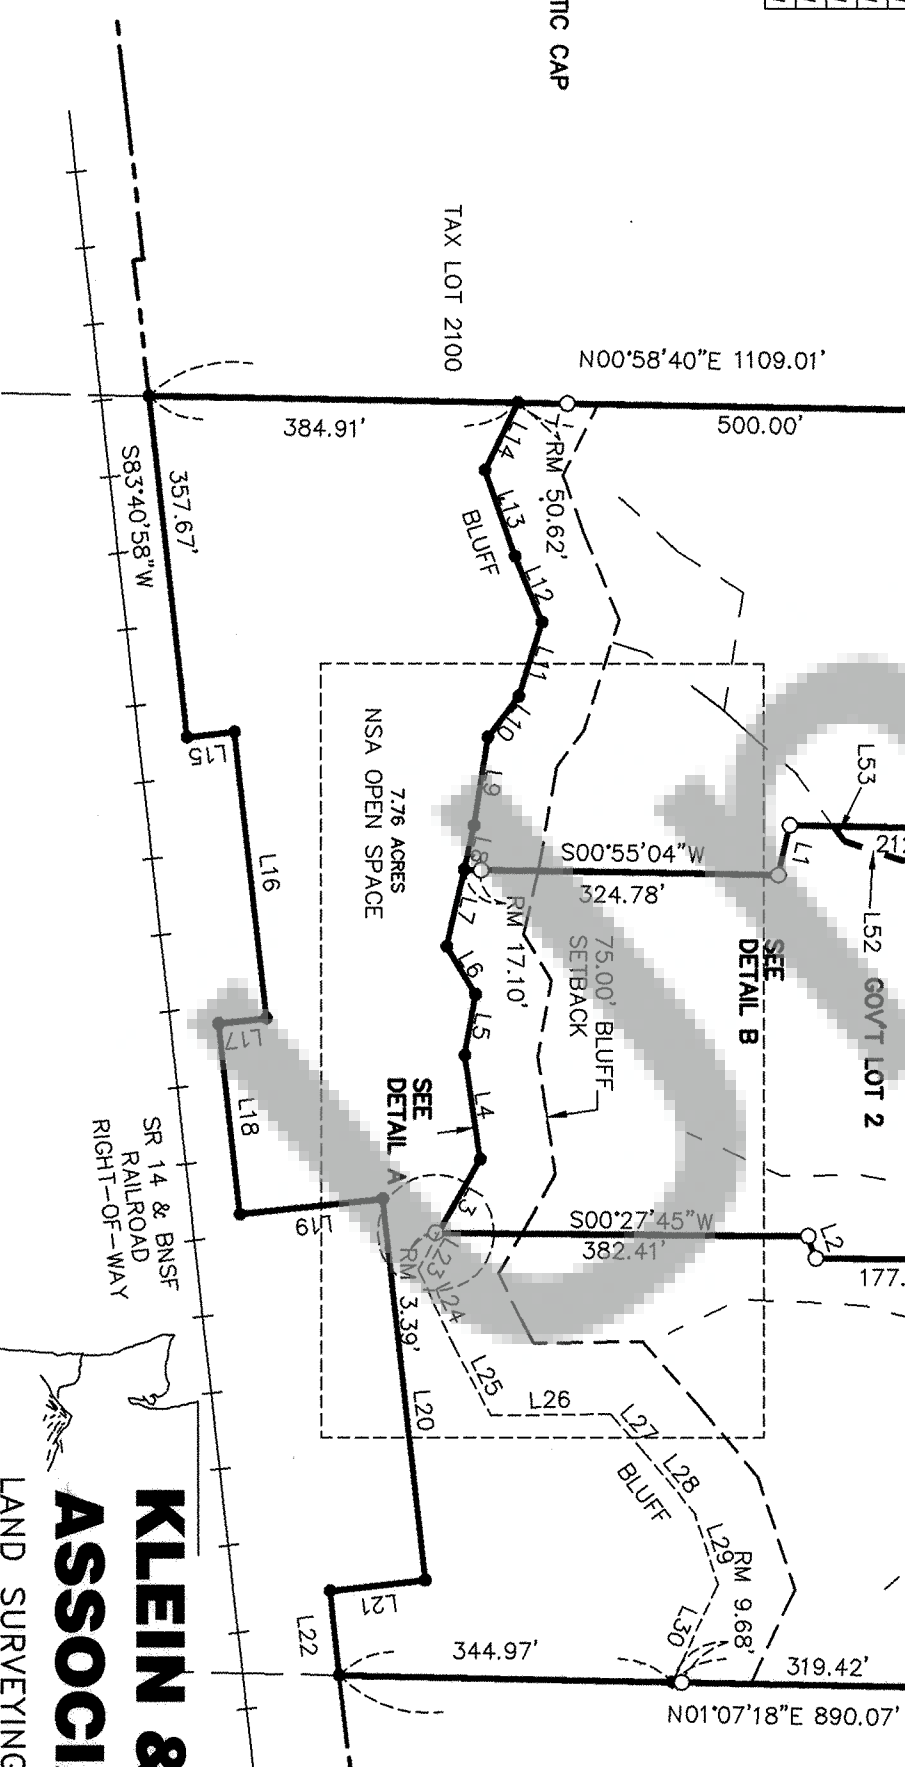

LINE	LENGTH	BEARING	L30	112.06	S65°00'59"E
L1	53.05	S76°51'38"E	L31	128.69	S02°53'05"W
L2	24.74	S70°43'30"W	L32	75.56	S00°08'39"W
L3	87.78	S60°25'27"E	L33	57.53	S01°02'39"W
L4	109.70	N81°34'25"E	L34	190.52	N00°37'34"E
L5	64.47	S80°00'19"E	L35	115.45	N00°17'07"W
L6	57.93	N59°08'32"E	L36	33.04	S05°51'40"W
L7	82.19	S77°17'57"E	L37	51.36	S11°19'56"W
L8	46.98	S77°17'57"E	L38	91.24	N03°15'08"W
L9	93.29	S81°06'20"E	L39	93.07	S10°27'14"W
L10	53.24	S53°16'21"E	L40	164.07	S22°21'26"W
L11	80.86	S72°28'32"E	L41	33.43	S43°31'11"W
L12	74.00	N67°39'14"E	L42	226.58	S59°20'40"W
L13	95.05	N70°52'02"E	L43	77.06	N61°44'55"E
L14	78.25	S64°03'02"E	L44	90.20	S78°48'45"W
L15	50.00	N06°19'02"W	L45	120.59	S64°15'52"W
L16	300.00	N63°40'58"E	L46	114.95	S54°16'08"W
L17	50.00	S06°19'02"E	L47	115.65	S40°10'44"W
L18	200.00	N83°40'58"E	L48	104.11	S36°10'02"W
L19	150.00	N06°19'02"W	L49	102.61	S32°01'38"W
L20	400.00	N83°40'58"E	L50	45.95	S14°59'47"W
L21	100.00	S06°19'02"E	L51	29.59	S05°22'17"W
L22	88.49	N83°40'58"E	L52	63.66	S18°03'06"W
L23	43.90	S60°25'27"E	L53	19.12	S54°39'50"W
L24	93.30	N65°07'09"E			
L25	76.59	N62°00'23"E			
L26	123.63	N00°45'06"W			
L27	54.89	N48°49'04"E			
L28	80.30	N50°39'37"E			
L29	77.88	N71°59'41"E			



BASIS OF BEARINGS

RECORD OF SURVEY PER OLSON ENGINEERING
CS NO. BOOK 1, PAGE 189



OWNER
SDS LUMBER CO.

SURVEY PERFORMED FOR:
JASON SPADARO
DATE: OCTOBER 24, 2007
PROJECT: 07-07-13
FILE: 070713SURVEY.DWG
DRAFT: GDH

NOTE:
ALL BEARINGS AND DISTANCES DATA SHOWN ARE
FOUND OR SET, UNLESS OTHERWISE NOTED.

LOT 2

S00°27'45"W

LOT 1

3.39 RM

S00°23'27"E


BLUFF

DETAIL A

NOT TO SCALE

DETAIL A

NOT TO SCALE

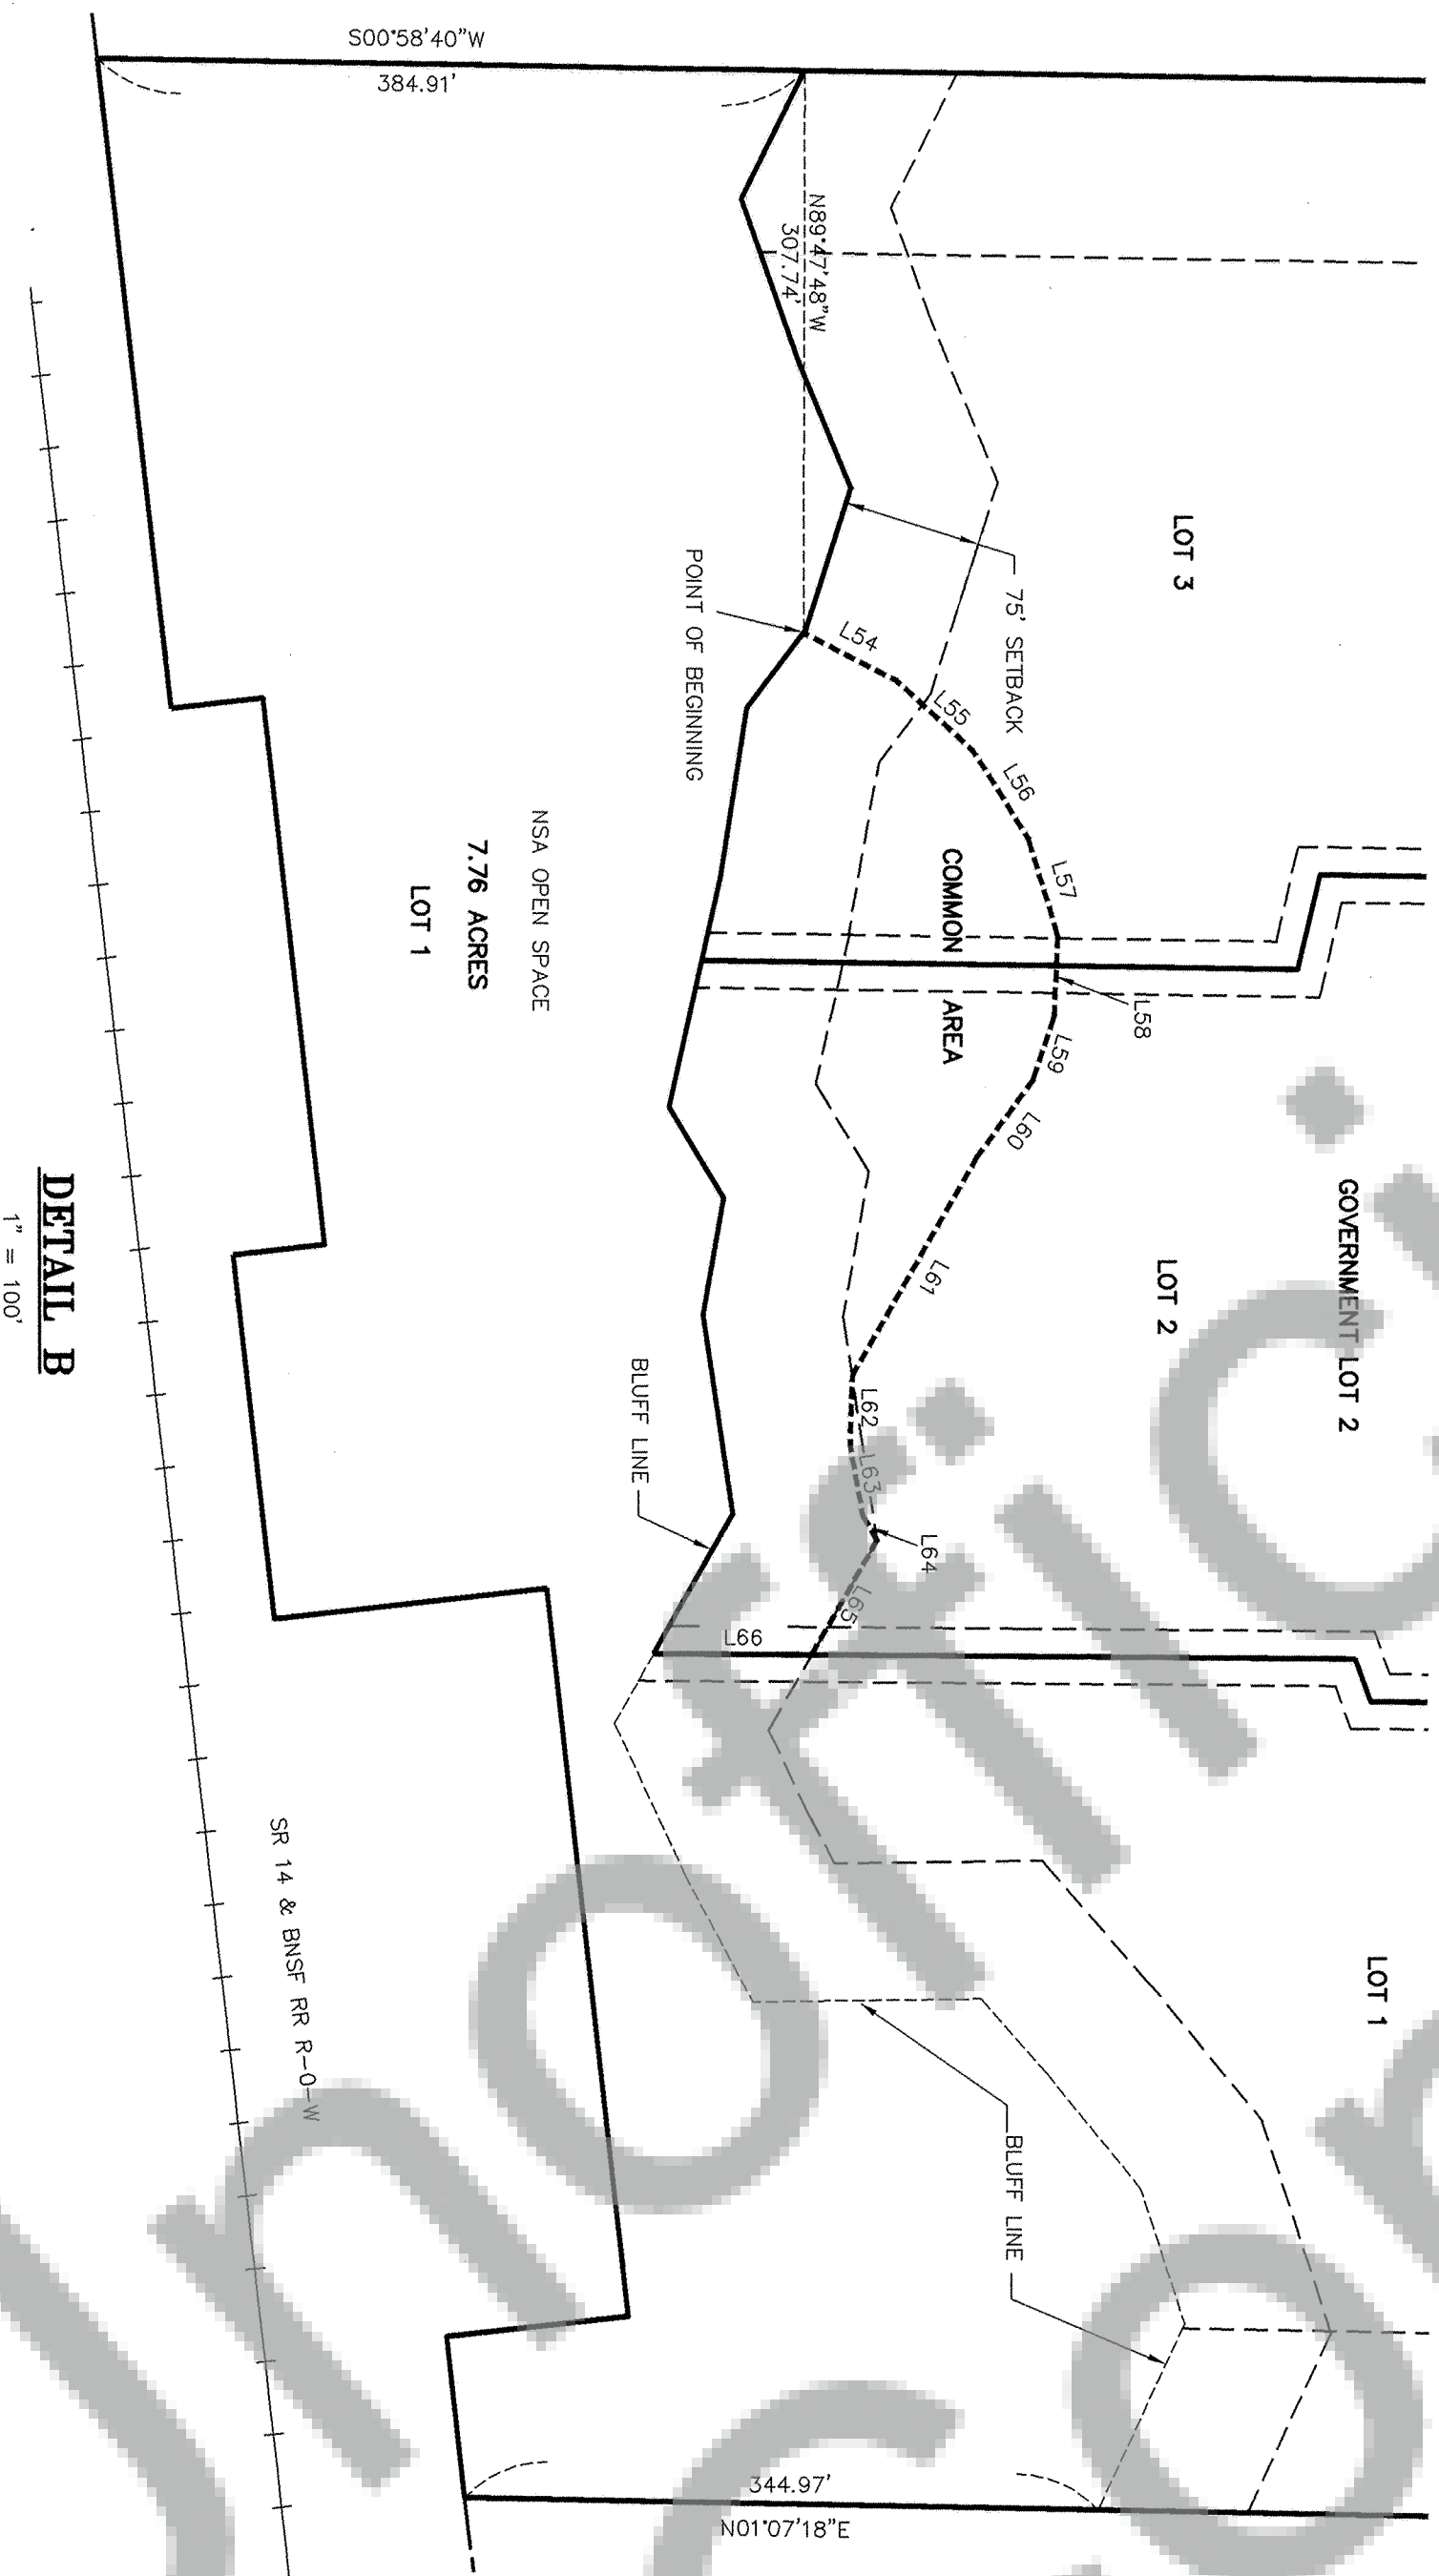

	LINE	LENGTH	BEARING
	L54	56.56	N27°26'22"
	L55	56.30	N42°41'02"
	L56	56.85	N57°58'03"
	L57	56.01	N73°12'44"
	L58	43.54	S87°07'42"
	L59	36.63	S71°26'59"
	L60	52.03	S54°05'41"
	L61	136.84	S60°24'51"
	L62	38.14	S88°04'19"
	L63	38.86	N79°44'53"
	L64	15.53	N60°22'46"
	L65	71.84	S60°25'27"
	L66	85.85	S00°27'45"

LINE TABLE

AUDITOR'S CERTIFICATE:
FILED FOR RECORD THIS 5 DAY OF February
2008 IN BOOK OF SURVEY AT PAGE IN THE
REQUEST OF JAMES W. KLEIN, REGISTERED LAND SURVEYOR,
NO. 423990. 4472008168904
W. Klein
DEPUTY AUDITOR 2/5/08
DATE

NOTE:
ALL BEARINGS AND DISTANCES DATA SHOWN ARE
FOUND OR SET, UNLESS OTHERWISE NOTED.

LEGEND

- SET 5/8" X 30" REBAR W/ RED PLASTIC CAP (KLEIN & ASSOCIATES WA 42690)
 - ⊙ FOUND 2 1/2" ALUMINUM CAP AS PER BELL DESIGN
 - ANGLE POINT, NOT MONUMENTED
- R1 OLSON ENGINEERING R.O.S. BOOK 1 OF SURVEYS, PAGE 189
- R.O.S. RECORD OF SURVEY
- A.F.N. AUDITOR'S FILE NO.
- R.M. REFERENCE MONUMENT
- C COMPUTED DISTANCE
- GRAVEL/DIRT ROAD

Expires 6-25-09

OWNER

SURVEY PERFORMED FOR:
JASON SPADARO
DATE: OCTOBER 24, 2007
PROJECT: 07-07-13
FILE: 070713SURVEY.DWG
DRAFT: GDH

SDS LUMBER CO.

KLEIN & ASSOCIATES, MAKES NO WARRANTY AS TO MATTERS OF UNWRITTEN TITLE, ADVERSE POSSESSION, ESTOPPEL, ACQUIESCENCE.

**KLEIN &
ASSOCIATES, Inc.**

LAND SURVEYING
1412 13th Street Suite 200
Hood River, Oregon 97031
Tel: (541)386-3322

SHEET 2 OF 2
WILLAMETTE MERIDIAN

1/4	SEC	T.	R.
	22	3N.	10E
			