



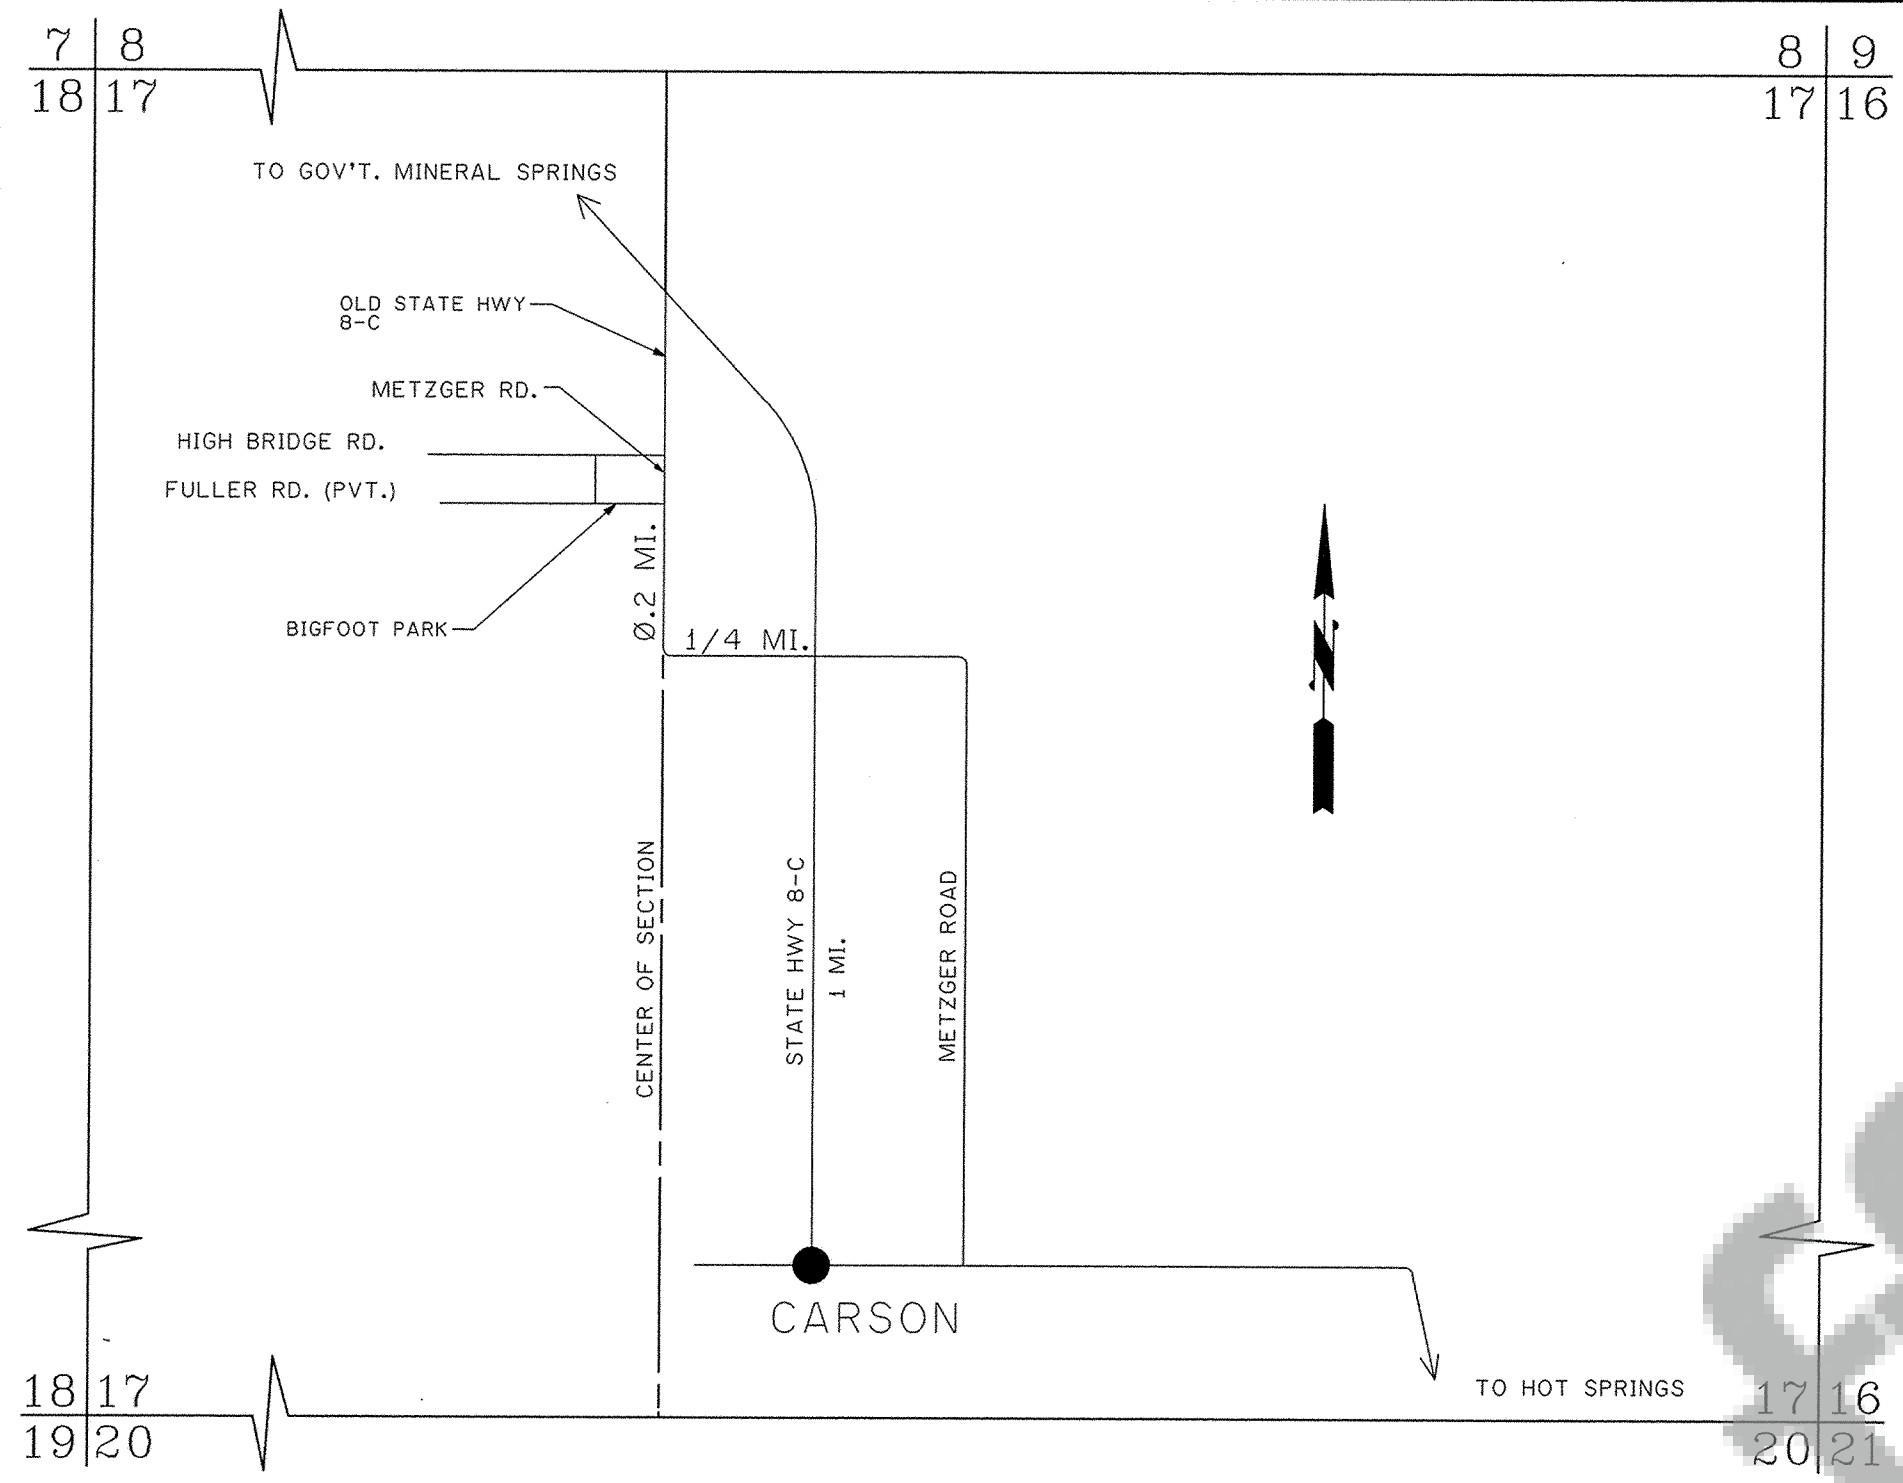

VICINITY MAP
1" = 2000' APPROX.

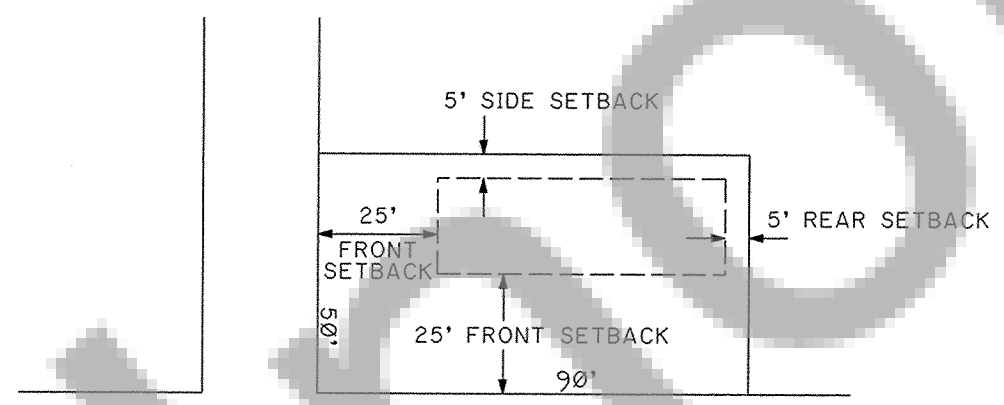

TYP. LOT SETBACK
1" = 40'

THE LAYOUT OF THE MOBILE HOME/RECREATIONAL VEHICLE PARK COMPLIES WITH SKAMANIA COUNTY CODE TITLE 18, AND THE MOBILE HOME/RECREATIONAL VEHICLE PARK IS APPROVED SUBJECT TO RECORDING IN THE SKAMANIA COUNTY AUDITOR'S OFFICE.

L. Whitlinton
COUNTY PLANNING DEPARTMENT
COMMUNITY DEVELOPMENT

6/1/2009
DATE

STATE OF WASHINGTON)
COUNTY OF SKAMANIA)

I HEREBY CERTIFY THAT THE INSTRUMENT OF WRITING FILED BY Mark Mageski OF
Planning Dept. ON June 1, 2009, AT 5:11 AM/PM RECORDED IN

AUDITOR'S FILE NO. 2009173009

Heidi B. Penner
RECORDER OF SKAMANIA COUNTY, WA

J. Michael Garvison
SKAMANIA COUNTY AUDITOR

p.1 of 2

REVISION OF FINAL PLAN OF FIRST ADDITION TO BIGFOOT PARK

SKAMANIA COUNTY
WASHINGTON

TOWNSHIP 3N, RANGE 8E, W.M.
NE 1/4 OF SW 1/4 SECTION 17

PROPERTY DESCRIPTION: BOOK D OF PLATS, PAGE 22
AUDITORS FILE # 84181

CERTIFICATE OF ENGINEER OF PLAN:

I, MICHAEL N. MCALLISTER, REGISTERED AS PROFESSIONAL ENGINEER No. 21694 IN THE STATE OF WASHINGTON, CERTIFY THAT THIS PLAN IS BASED ON THE DESCRIPTION AND SURVEY OF THE ORIGINAL PARK PLAN AS PREVIOUSLY FILED AND THAT THIS ADDITION LIES WITHIN THE BOUNDARY OF THE ORIGINAL PARK AND IS CORRECTLY DESCRIBED; AND THAT MONUMENTS OTHER THAN THOSE MONUMENTS APPROVED FOR SETTING AT LATER DATE ARE AS DEPICTED ON THE PLAN.



PLAN PREPARED BY:
MIKE MCALLISTER ENGINEERING
11301 EAST MAPLETON ROAD
MAPLETON, OREGON 97453
541-268-4326


CERTIFICATE OF DEVELOPMENT OWNERS:

I, HARRY SCHUMACHER, OWNER OF THE LAND AND ALL IMPROVEMENTS OF THE ABOVE DESCRIBED PARCEL, ACKNOWLEDGE AND CONSENT TO THE USE OF THE SAID LAND AS A MOBILE HOME AND RECREATIONAL VEHICLE PARK AND HEREBY CHANGE LOTS "A" THROUGH "S" TO BE REVISED TO LOTS No. 35 THROUGH No. 44 WITH 31 TO 40 BOUNDARIES SHOWN AS HEREIN DESCRIBED AND RECORDED AS BIGFOOT PARK, FOR PUBLIC USES AND WAIVE MY RIGHT AND RIGHTS OF SUCCESSORS OF ALL CLAIMS FOR DAMAGES AGAINST ANY GOVERNMENTAL AUTHORITY THAT MAY ARISE FROM THE CONSTRUCTION AND MAINTENANCE OF PUBLIC FACILITIES AND PUBLIC PROPERTY WITHIN THE PARK.

Harry Schumacher
OWNER

5-7-08
DATE

HARRY SCHUMACHER
311 Montello Ave.
Hood River, OR 97031
(541) 386-7147

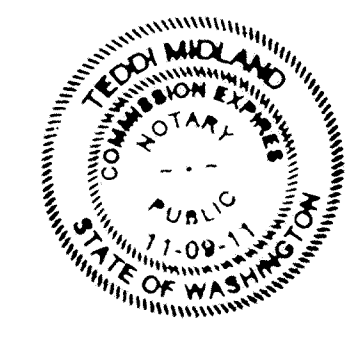

STATE OF WASHINGTON)
COUNTY OF SKAMANIA) SS.

On this 7th day of May, 2007, before me personally appeared the above named Harry Schumacher, and acknowledged the foregoing instrument to be his voluntary act and deed,


Teddi Midland
Notary Public for Washington
My Commission Expires: 11-9-11

CU-04-06

LEGEND

EXISTING 220 V. SERVICE	—○—	WATER VALVE	—○—
EXISTING SECONDARY UNDERGROUND POWER	—P—	WATER METER	—□—
EXISTING MAIN UNDERGROUND POWER	—P—	EXISTING WATER LINE	—W—
PROPOSED UNDERGROUND POWER	—P—	PROPOSED WATER LINE	—W—
EXISTING TELEPHONE PEDESTAL	—T—	EXISTING 3/4" WATER SERVICE	—○—
EXISTING 1250 GAL. SEPTIC TANK	—■—	EXISTING WATER RISER	—○—
PROPOSED 4" SANITARY SEWER	—()—	EXISTING FIRE HYDRANT	—△—
EXISTING 4" SANITARY SEWER	—()—	EXISTING POWER TRANSFORMER PAD	—▲—
SEWER SERVICE RISER PIPE	—T—	EXISTING 110 V. SERVICE	—○—
PROPOSED 220 V. SERVICE	—○—	PROPOSED WATER SERVICE	—○—

- EASEMENTS
- 1) RIGHTS OF WAY - BOOK 57, PAGE 447, SKAMANIA COUNTY DEED RECORDS;
AND ALSO RECORDED AUGUST 30, 1968 IN BOOK 59, PAGE 344, SKAMANIA COUNTY DEED RECORDS.
- 2) TELEPHONE LINES, UNITED TELEPHONE - SEPTEMBER 17, 1991 IN BOOK 125,
PAGE 13, SKAMANIA COUNTY DEED RECORDS.

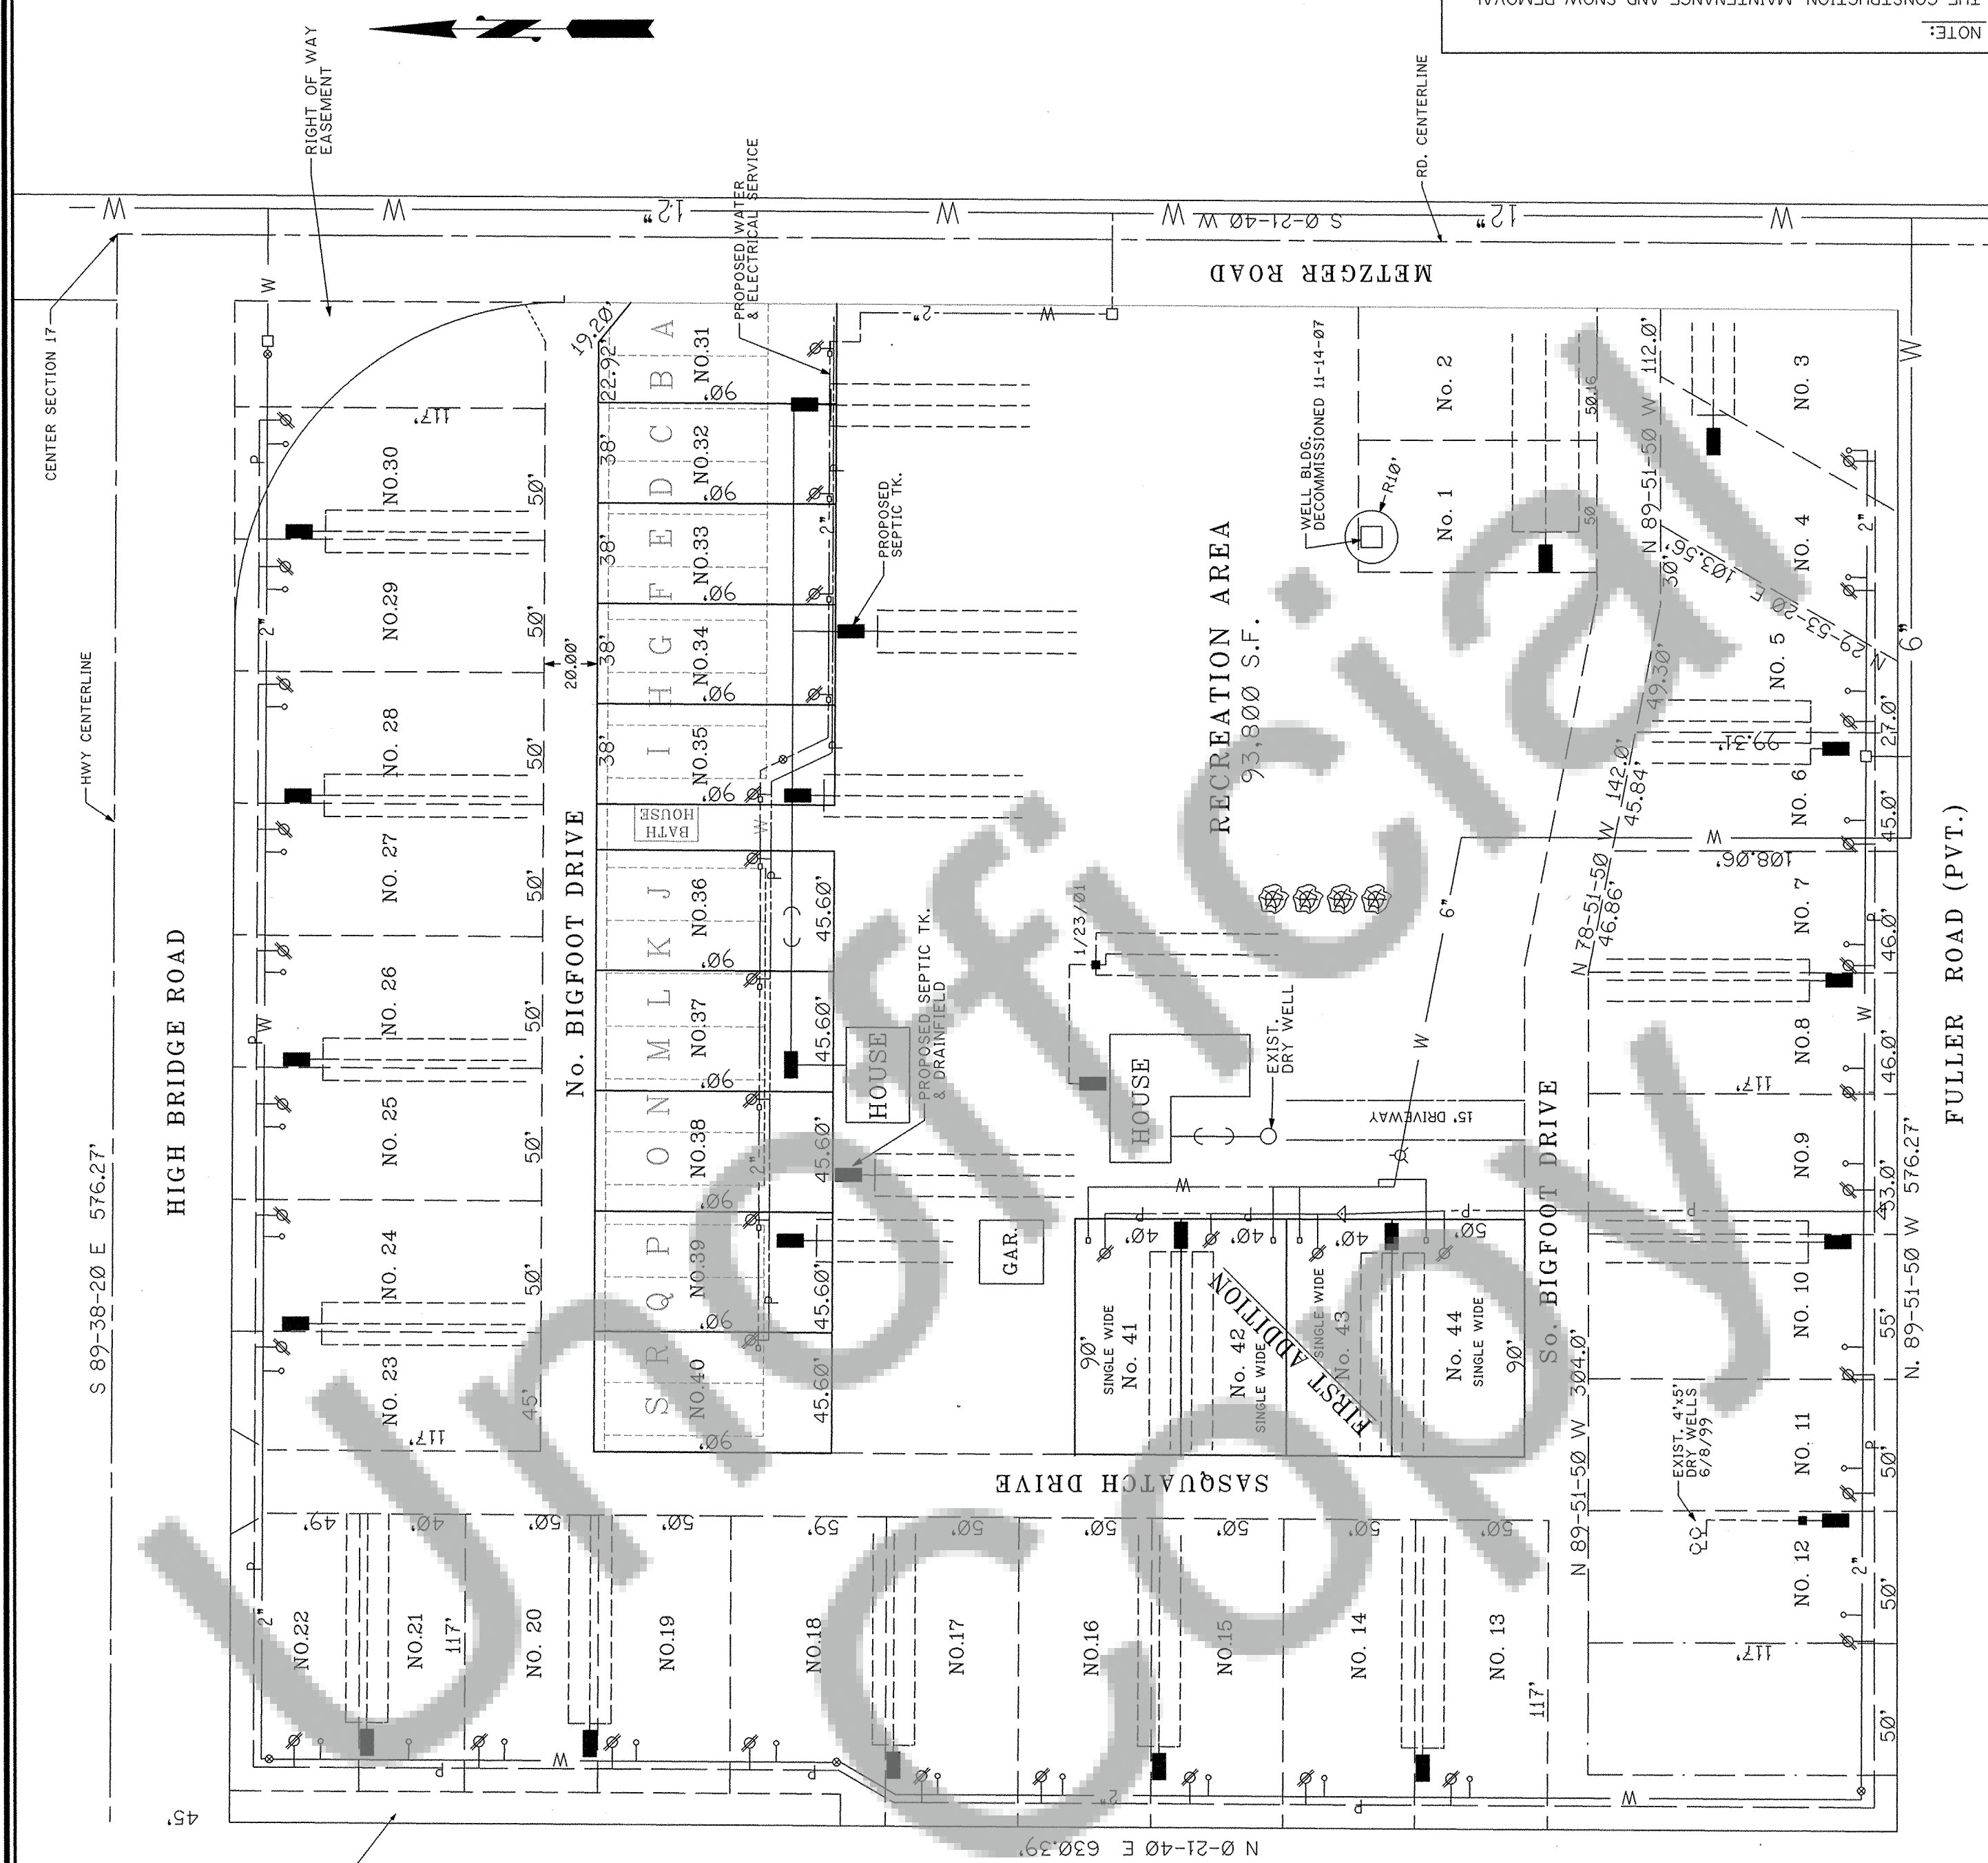

NOTE: THE CONSTRUCTION, MAINTENANCE AND SNOW REMOVAL OF PRIVATE ROADS ARE THE RESPONSIBILITY OF THE DEVELOPER OR OWNER. SKAMANIA COUNTY WILL NOT BE RESPONSIBLE TO MAINTAIN THESE ROADS.

BIGFOOT PARK
FIRST ADDITION PLAN

1" = 50'

AFN #2009173009 Pg 2 of 2