



AREA NOTE:		
LOT	ORIGINAL AREA	NEW AREA
LOT 2	20.85± ACRES	20.85± ACRES
LOT 3	20.85± ACRES	20.85± ACRES

BOUNDARY LINE ADJUSTMENT
A TRACT OF LAND CREATED AS LOT 2, BY QUIT CLAIM DEED
RECORDED IN AUDITOR'S FILE NO. 2008169093
LOCATED IN SE 1/4, NW 1/4 & GOVERNMENT LOT 2,
SECTION 22, T. 3N., R. 10E., W.M.
SKAMANIA COUNTY, STATE OF WASHINGTON

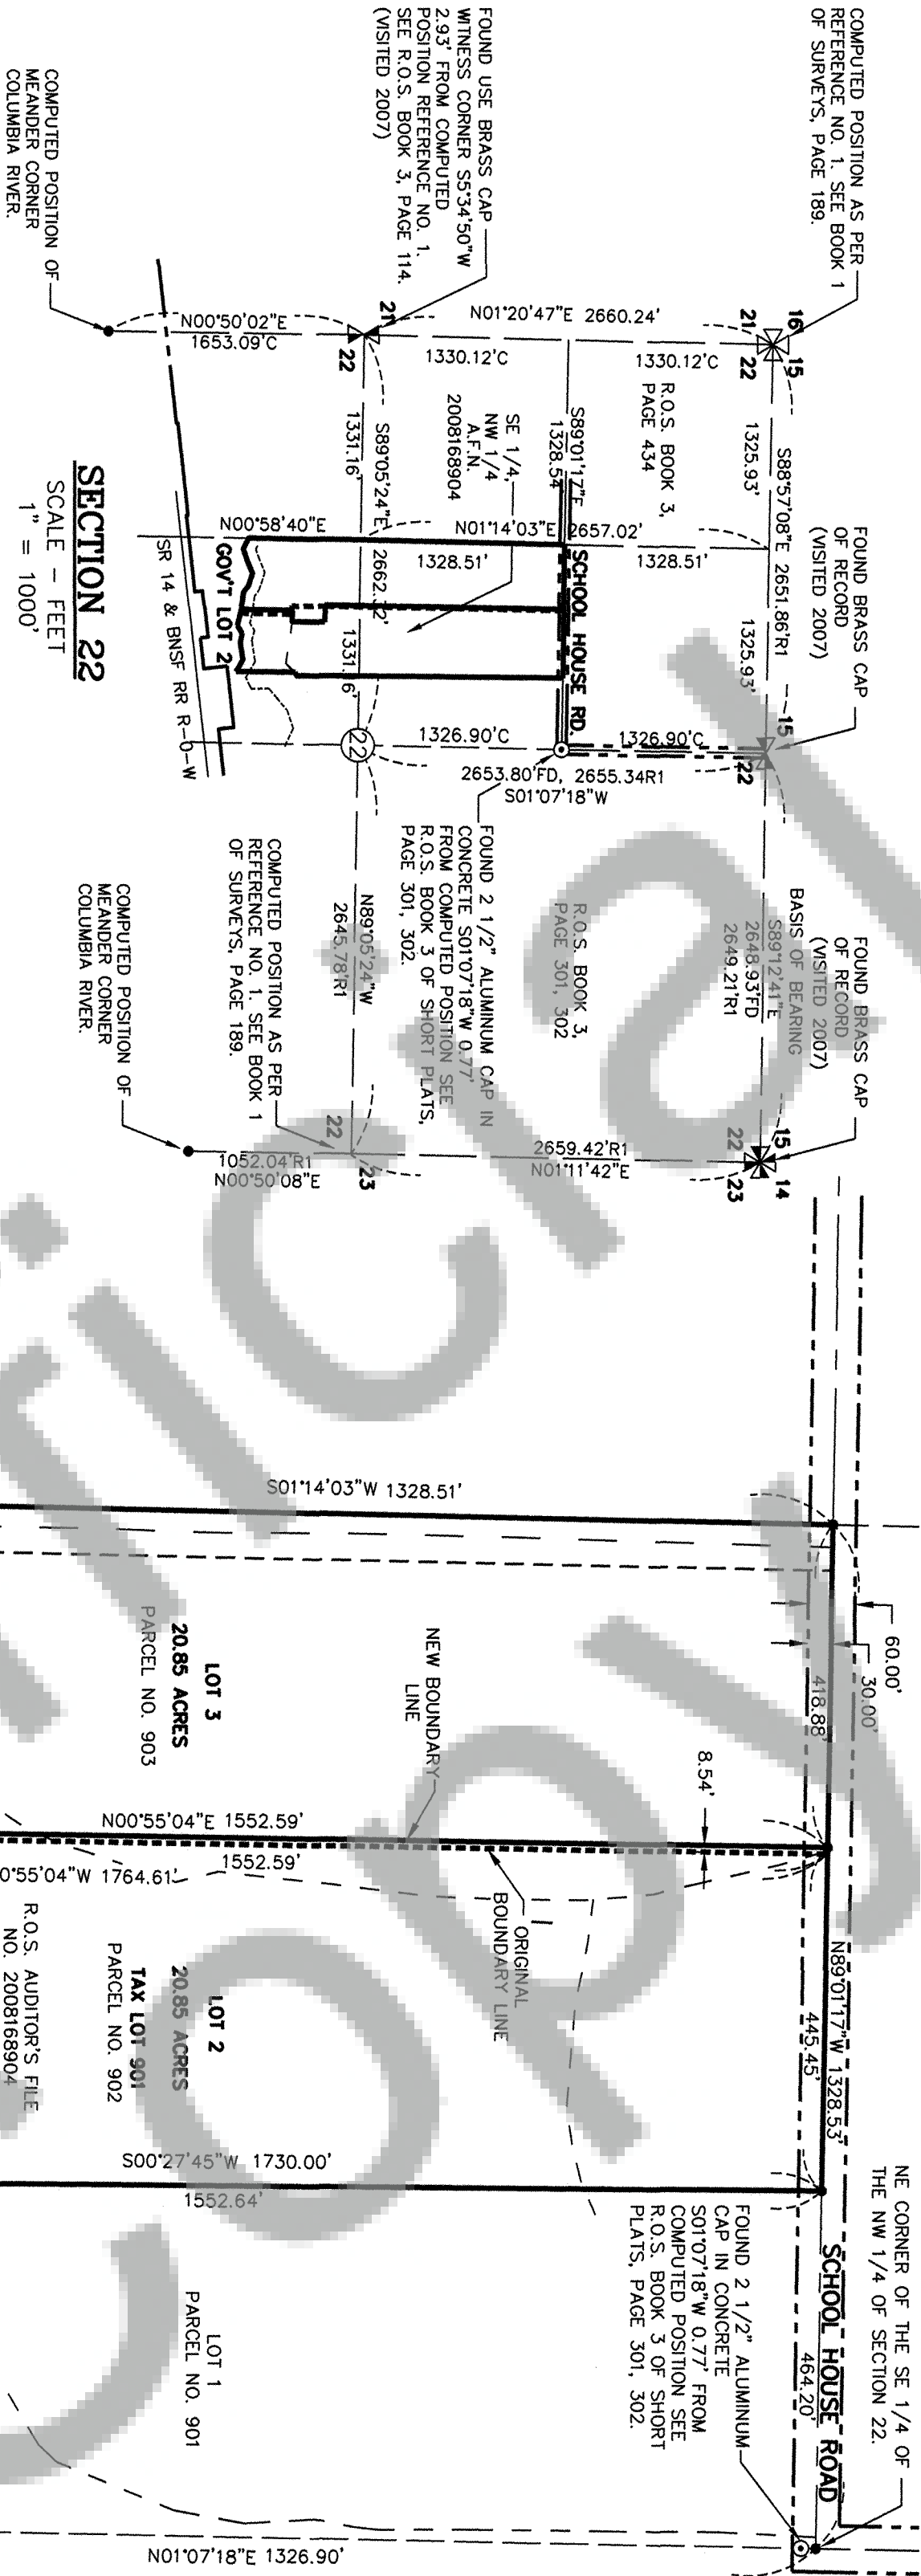

LINE	LENGTH	BEARING
L1	101.85	S89°04'56"E
L2	24.74	S70°43'30"W
L3	78.25	N64°03'02"W
L4	95.05	S70°52'02"W
L5	74.00	S67°59'14"W
L6	80.86	N72°28'32"W
L7	53.24	N53°16'21"W
L8	93.29	N81°06'20"W
L9	21.44	N77°17'57"W
L10	46.98	N77°17'57"W
L11	82.19	N77°17'57"W
L12	57.93	S59°08'32"W
L13	64.47	N80°00'19"W
L14	109.70	S81°34'25"W
L15	87.78	N60°25'27"W
L16	43.90	S60°23'27"E
L17	93.30	N65°07'09"E
L18	76.59	N62°00'23"E
L19	123.63	N00°45'06"W
L20	54.89	N48°49'04"E
L21	80.30	N50°39'37"E
L22	77.88	N71°59'41"E
L23	112.06	S65°00'59"E
L24	88.49	N83°40'58"E
L25	100.00	S06°19'02"E
L26	400.00	N83°40'58"E
L27	150.00	N06°19'02"W
L28	200.00	N83°40'58"E
L29	50.00	S06°19'02"E
L30	300.00	N83°40'58"E
L31	50.00	N06°19'02"W
L32	53.05	N76°51'41"W

DETAIL A

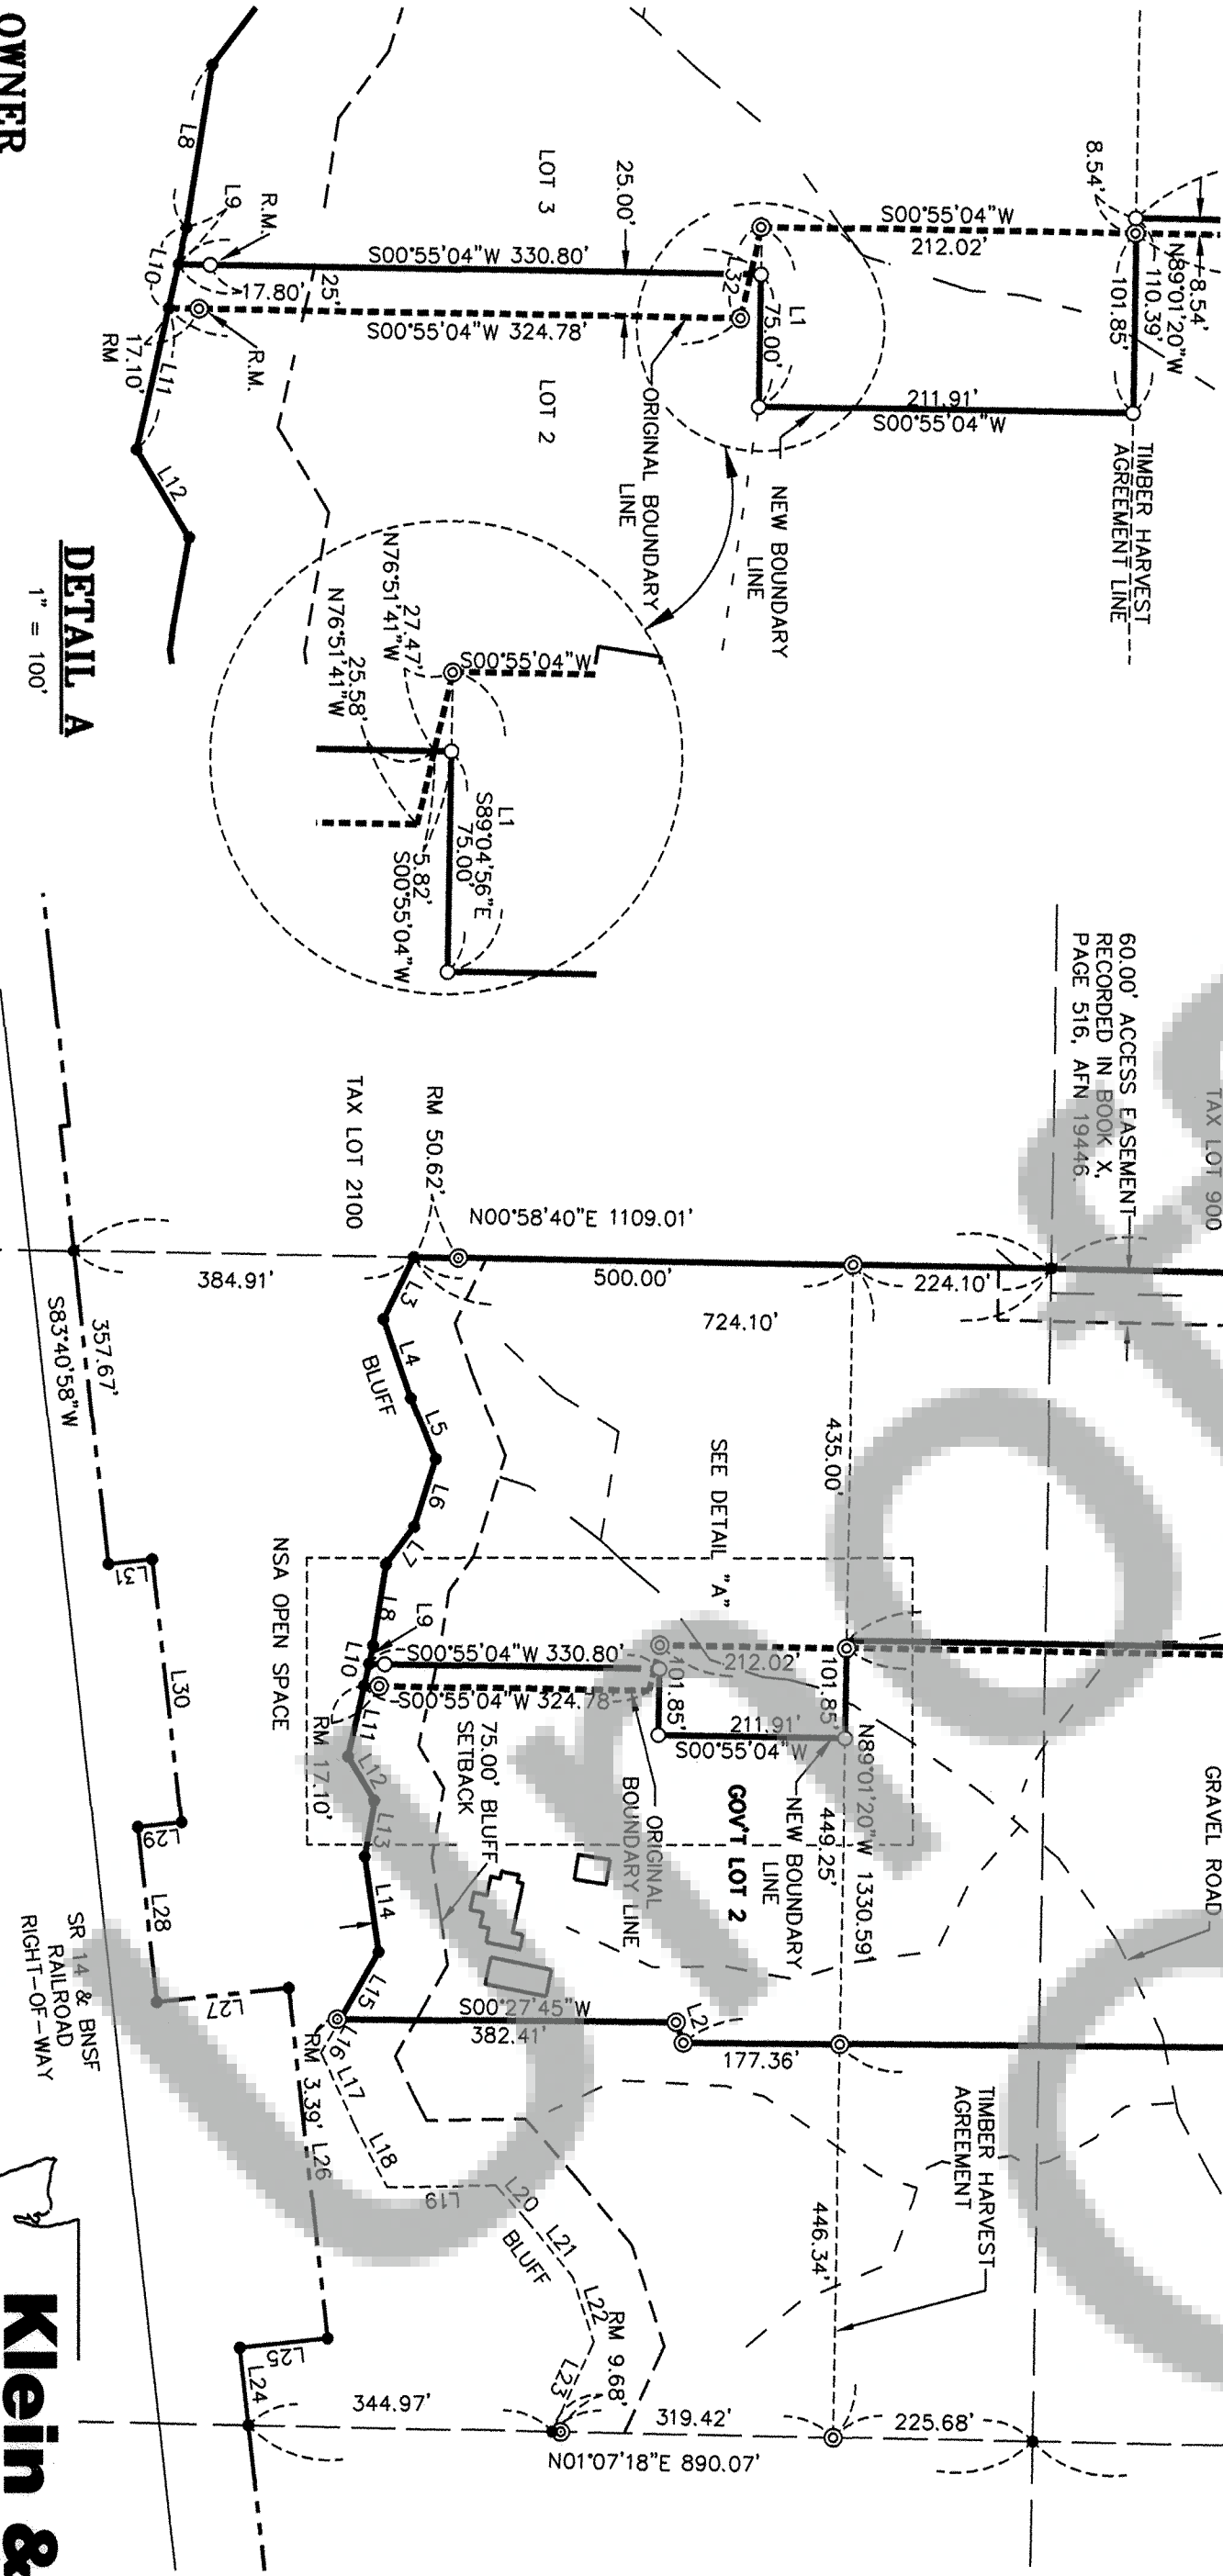

- LEGEND**
- SET 5/8" X 30" REBAR W/ RED PLASTIC CAP (KLEIN & ASSOCIATES WA 42690)
 - ◎ FOUND 2 1/2" ALUMINUM CAP AS PER BELL DESIGN
 - ◎ FOUND 5/8" IRON ROD PER KLEIN AND ASSOCIATES, INC., A.F.N. 2008168904
 - ANGLE POINT, NOT MONUMENTED
 - R1 OLSON ENGINEERING R.O.S. BOOK 1 OF SURVEYS, PAGE 189
 - R.O.S. RECORD OF SURVEY
 - A.F.N. AUDITOR'S FILE NO.
 - R.M. REFERENCE MONUMENT
 - C COMPUTED DISTANCE
 - GRAVEL/DIRT ROAD
 - RIGHT-OF-WAY

NOTE:
ALL BEARINGS AND DISTANCES DATA SHOWN ARE FOUND OR SET, UNLESS OTHERWISE NOTED.

REFERENCED DEEDS

BOOK X, PAGE 516, A.F.N. 19446
AUDITOR'S FILE NO. 2008169093

- REFERENCED SURVEYS**
- OLSON ENGINEERING BOOK 1 OF SURVEYS, PAGE 189.
 - TRANLOW SURVEYING BOOK 3 OF SURVEYS, PAGE 114.
 - KARL W. FERRIER BOOK 3 OF SURVEYS, PAGE 434, 435.
 - BELL DESIGN BOOK 3 OF SHORT PLATS, PAGE 301, 302.
 - KLEIN & ASSOCIATES, INC. A.F.N. 2008168904

NARRATIVE

THE PURPOSE OF THIS SURVEY IS TO ADJUST THE BOUNDARY OF LOTS 2 AND 3 OF THAT CERTAIN 3 LOT SEGREGATION PERFORMED BY OUR FIRM RECORDED UNDER AUDITOR'S FILE NO. 2008168904, FOR SDS LUMBER COMPANY.

PROCEDURES

A FIELD TRAVERSE WAS PERFORMED USING A 5" TOPCON 835 TOTAL STATION AND A RANGER DATA COLLECTOR. NO ADJUSTMENT MADE. MEETS MINIMUM STANDARDS AS DESIGNATED IN WAC 332-130-090

AUDITOR'S CERTIFICATE:

FILED FOR RECORD THIS 2 DAY OF November, 2009 IN BOOK _____ OF SURVEY AT PAGE _____, AT THE REQUEST OF JAMES M. KLEIN, REGISTERED LAND SURVEYOR, NO. 42690. AUDITOR'S FILE NO. 2009174200

James M. Klein
AUDITOR FILE NO. _____
DEPUTY AUDITOR _____
DATE 11.2.2009

SURVEYOR'S CERTIFICATE:


THIS MAP CORRECTLY REPRESENTS A SURVEY MADE BY ME IN CONFORMANCE WITH THE REQUIREMENTS OF THE SURVEY RECORDING ACT AT THE REQUEST OF JASON SPADARO, JANUARY, 2009.



Klein & Associates, Inc.
LAND SURVEYING
1308 12th Street
Hood River, Oregon 97031
Tel: (541) 386-3322

BASIS OF BEARINGS

RECORD OF SURVEY PER OLSON ENGINEERING
CS NO. BOOK 1, PAGE 189

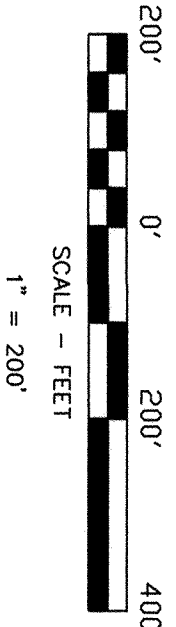

OWNER
SDS LUMBER CO.,
JASON & SHELLEY R. SPADARO,
JONATHAN C. & PEGGY E. OHLSON
FILE: 090104.DWG

SURVEY PERFORMED FOR:
SDS LUMBER

DATE: JAN. 23, 2009
PROJECT: 09-01-04
DRAFT: JMK

SHEET 1 OF 1			
WILLAMETTE MERIDIAN			
SKAMANIA COUNTY, WASHINGTON			
1/4	SEC	T.	R.
22	22	3N.	10E.

AF 2009174197 & AF 2009174198