




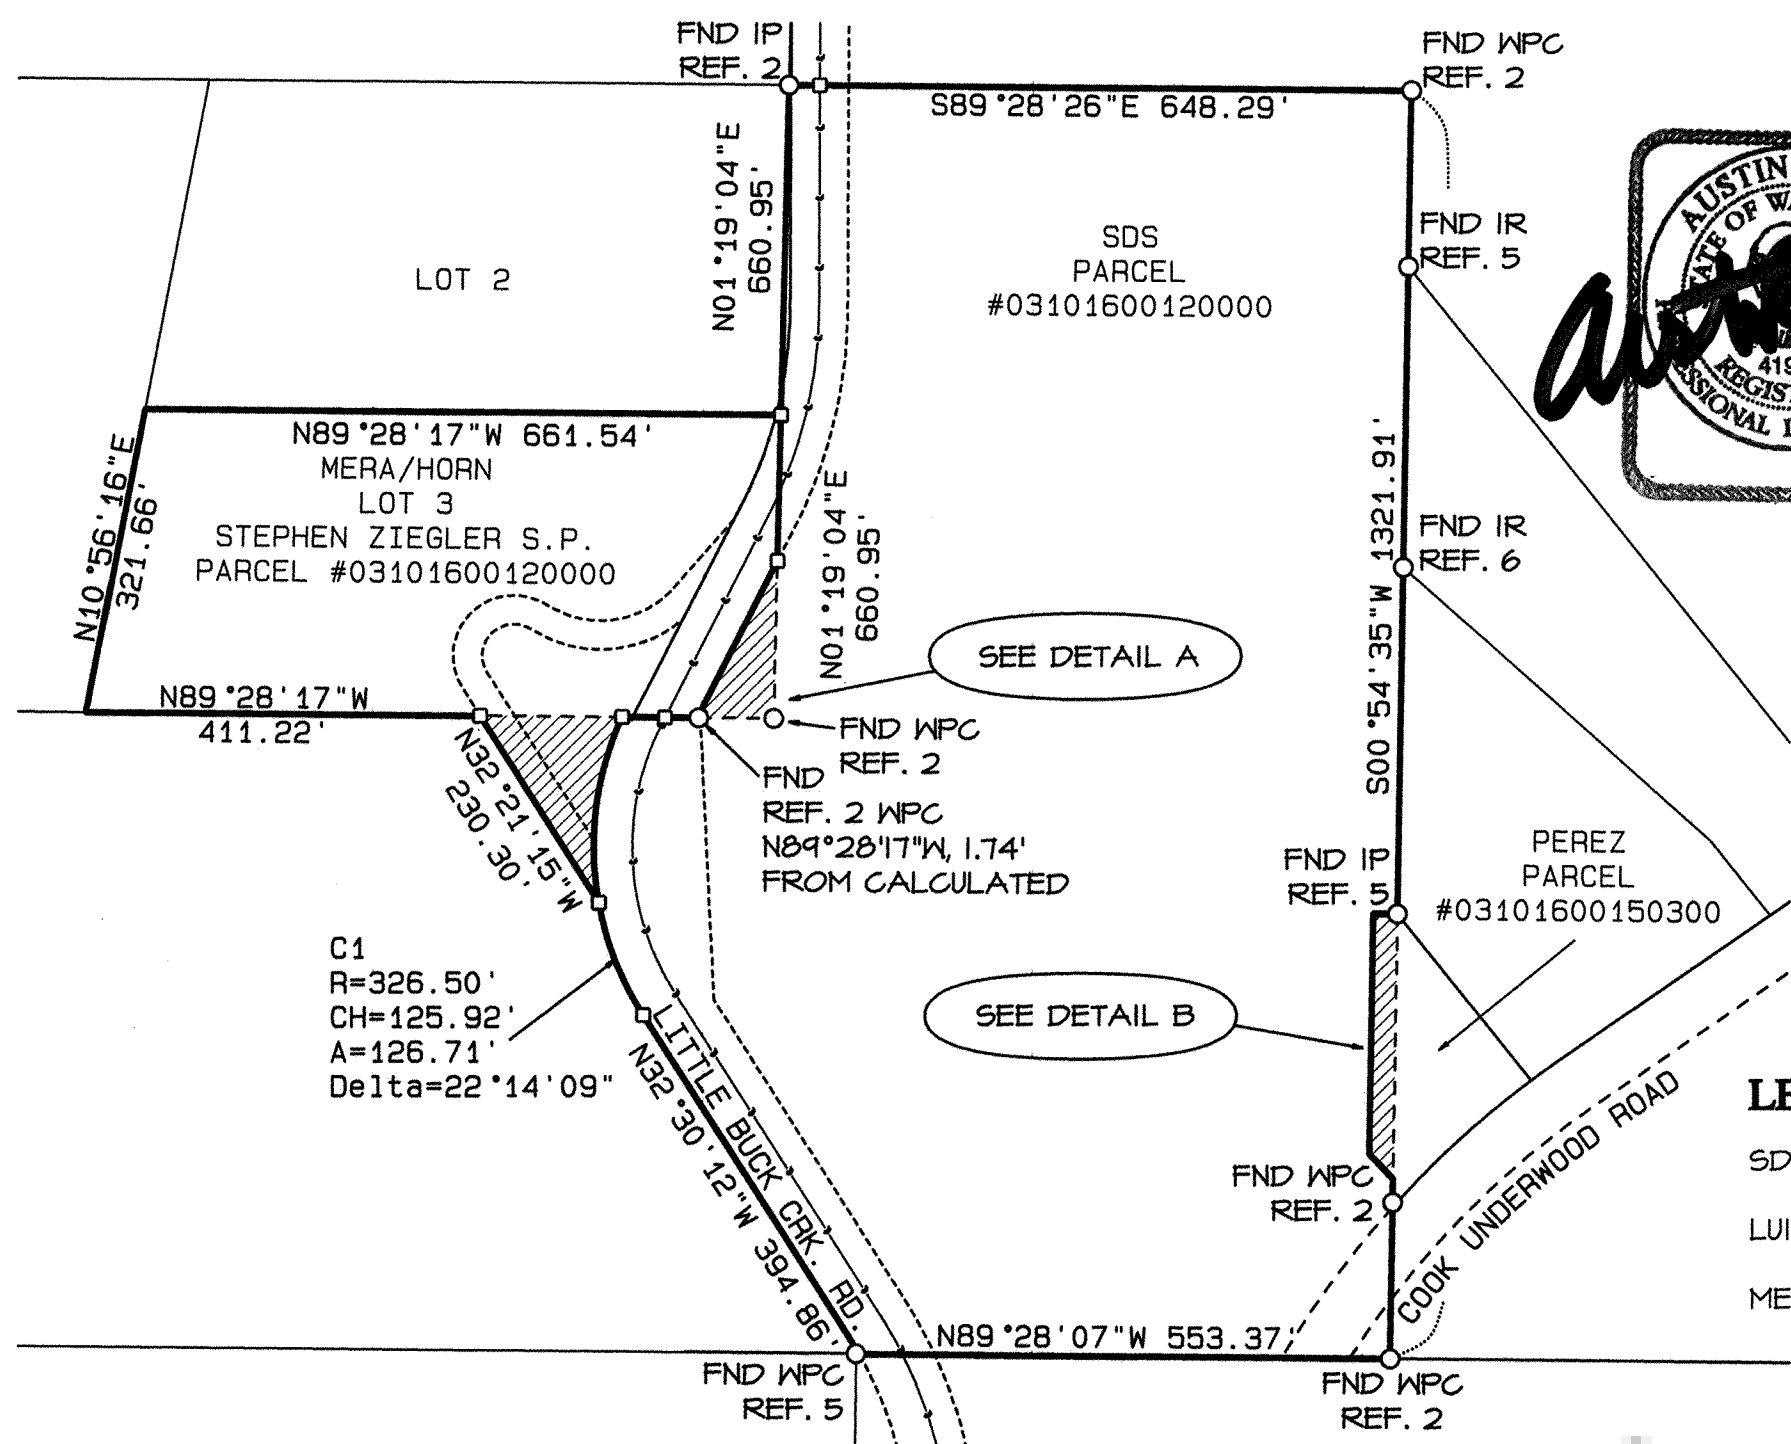


1-27-11 RECORD OF SURVEY

IN

SECTION 16, T3N, R10E, WM

SKAMANIA COUNTY, WASHINGTON

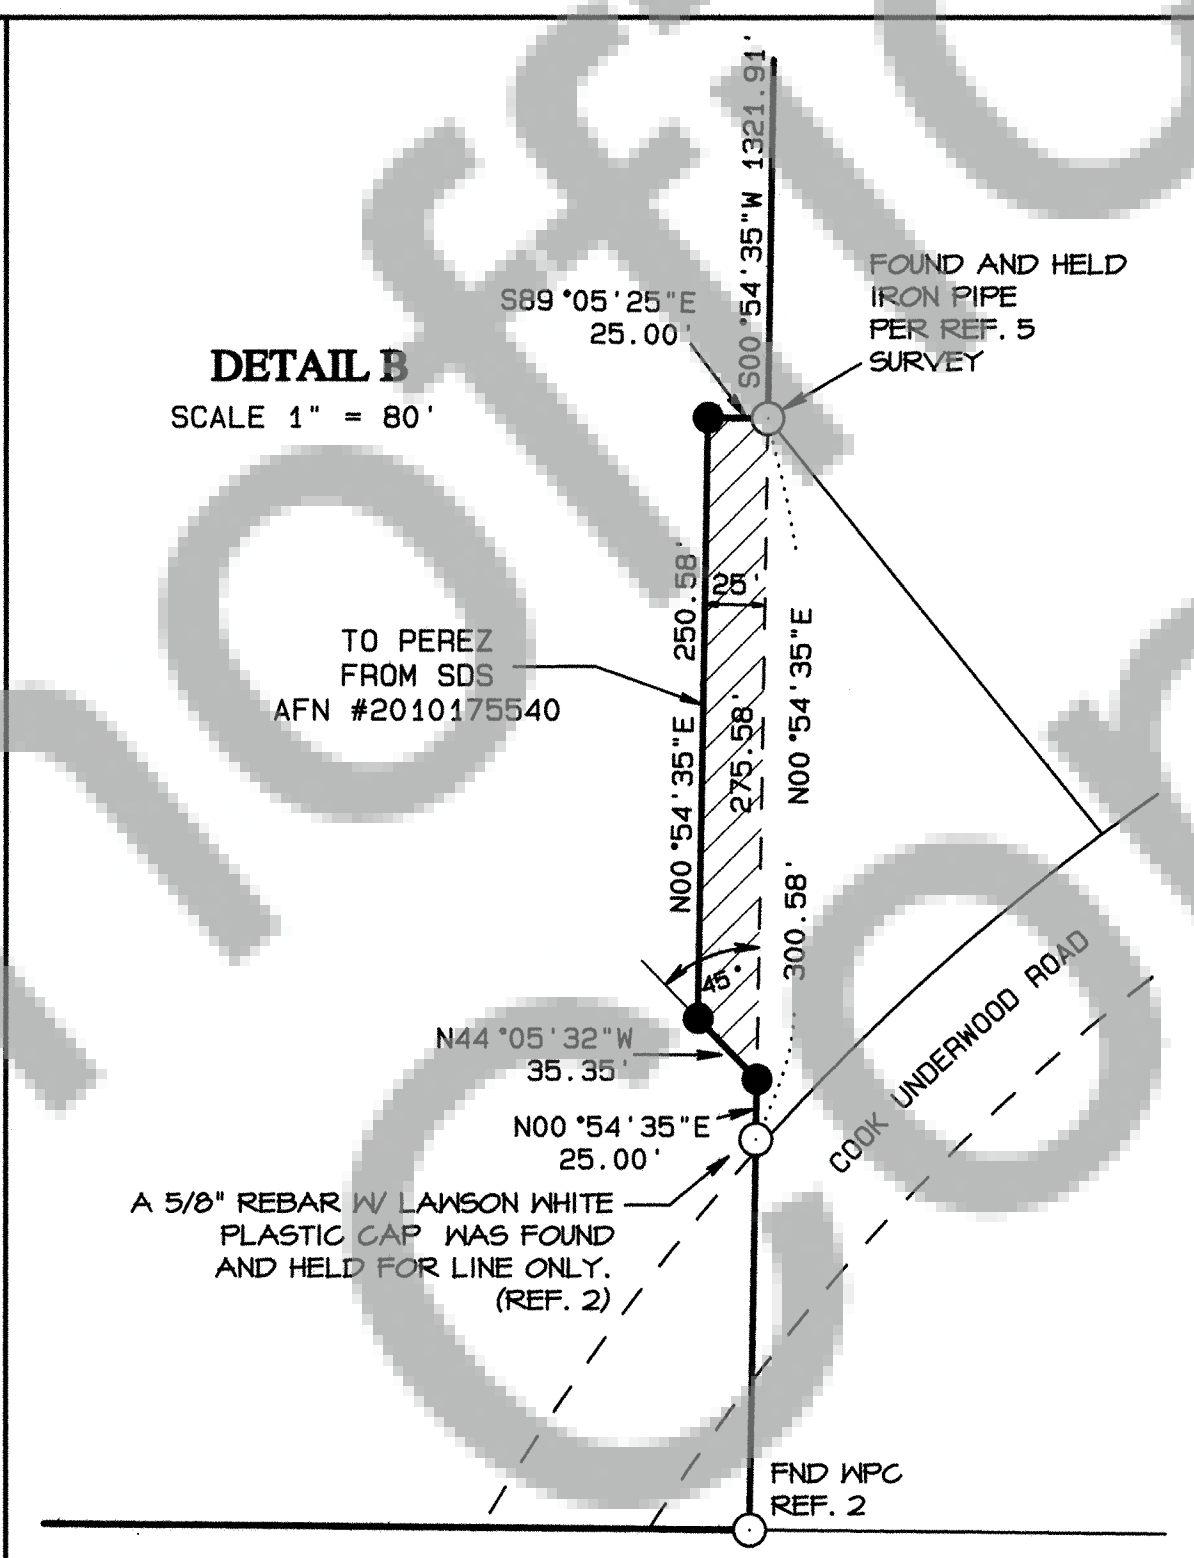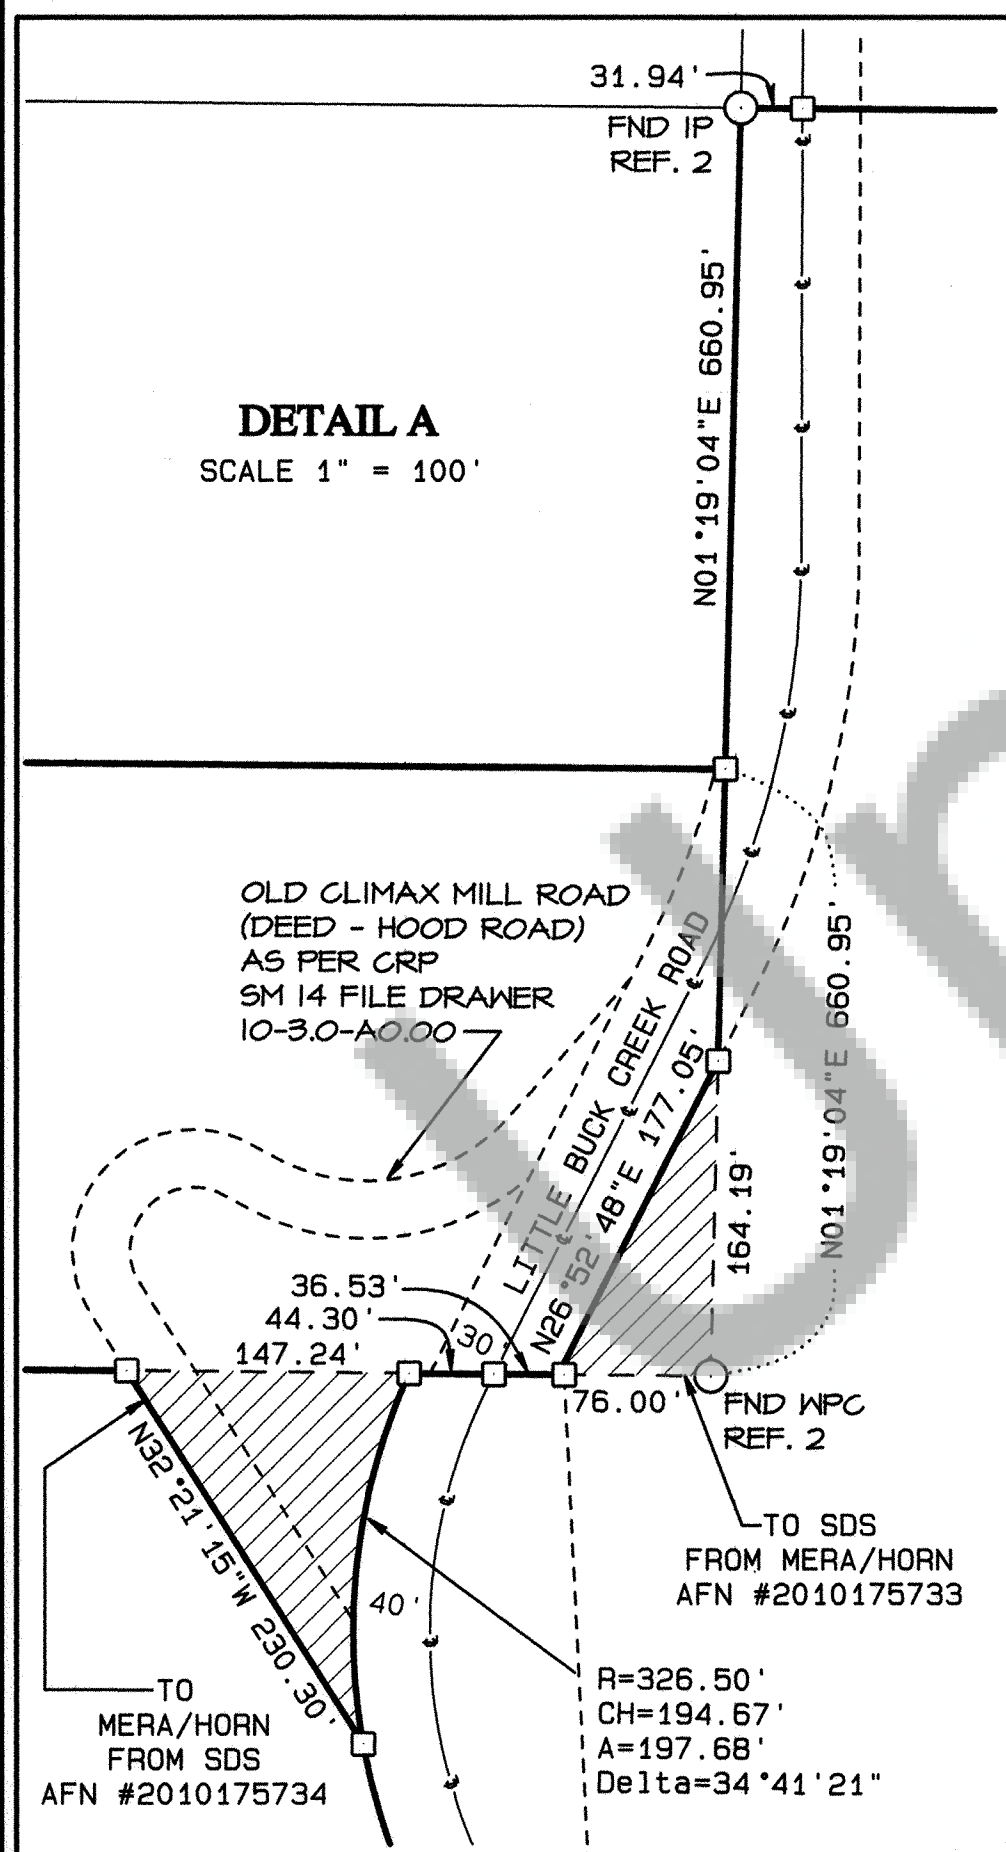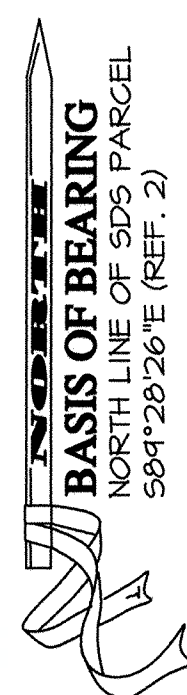

NOTES

LITTLE BUCK CREEK R.O.W. AND PARCEL BOUNDARIES CALCULATED AS FOLLOWS:

- 1) HELD LAWSON SURVEY (REF. 2) TIES TO CENTERLINE AND APPLIED CRP #68-9 (REF.3).
- 2) HELD STA 10+11 ON CLIMAX ROAD PLANS (REF.4) AS STA 11+76 ON CRP# 68-9 AND HELD TANGENT AS SAME BEARING.

TRAVERSE & ACCURACY STATEMENT

SURVEY MEASUREMENTS MADE WITH A FIVE-SECOND TOTAL STATION AND RELATED MEASURING EQUIPMENT, OF WHICH MEET STATE STANDARDS (WAC 332-130-090-100) AT THE TIME OF THIS SURVEY.

SURVEY NARRATIVE

TRAVERSE PERFORMED BY BELL DESIGN COMPANY SEPT. 2009. FOUND AND TIED CORNERS PER REF. 2 & 5 SURVEYS. FOUND MONUMENTS TO BE WITHIN ACCEPTABLE TOLERANCES. THIS SURVEY REFLECTS AND MONUMENTS ADMINISTRATIVE DECISION AFN #2010175122 DATED 3/18/10 AND RELATED QUIT CLAIM DEEDS: AFN #2010175540, AFN #2010175133, & AFN #2010175134.

AUDITOR'S CERTIFICATE

Filed for record this 28th day of February, 2011 at 11:29 AM in Book 1 of Surveys at page 1 at the request of Bell Design Co.

AF 201177760

Melvin Anderson 2-28-2011
County Auditor Deputy Date


201177760
Auditor File Number

SURVEYOR'S CERTIFICATE

This map correctly represents a survey made by me or under my direction in conformance with the current requirements of the Survey Recording Act at the request of SDS, MERA/HORN AND PEREZ.

Austin R. Bell 1-27-11
Austin R. Bell PLS 41954 Date

- REFERENCES
1. STEPHEN ZIEGLER SHORT PLAT, BOOK 3 PAGE 227-230, AFN 117306, AFN 117453
 2. LAWSON SURVEY, BOOK 2 PAGE 16-17
 3. SKAMANIA COUNTY CRP 68-9, LITTLE BUCK CREEK ROAD - No. 3097, DATED 1971
 4. SKAMANIA COUNTY CLIMAX MILL ROAD, DATED 1920
 5. TRANTON SURVEY, BOOK 2 PAGE 130
 6. BRUNER SHORT PLAT, BOOK 3, PAGE 238

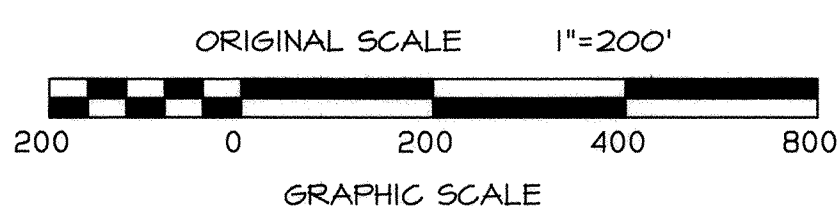

BELL DESIGN COMPANY
P.O.B. 308, BINGEN, WA. 98605
509-443-3886
CIVIL ENGINEERING LAND SURVEYING

DATE	DESCRIPTION	BY
3/11	DRAFT	HDK
3/11	CHECK	ARB

RECORD OF SURVEY

FOR SDS LUMBER COMPANY, L.L.C.

SKAMANIA COUNTY, WASHINGTON

SHEET: 1 OF 1
PROJECT: 09B188
DATE: Jan 2011