


FOUND BENT REBAR 30' FROM CENTERLINE OF ROAD, SURVEY FILED IN BOOK 1, PAGE 144. COUNTY ROAD RECORDS SHOW 40' ROW, WAIVER DATED JAN. 26, 1916, RECORDED FEB. 21, 1916. NO NEWER DEDICATIONS WERE FOUND.

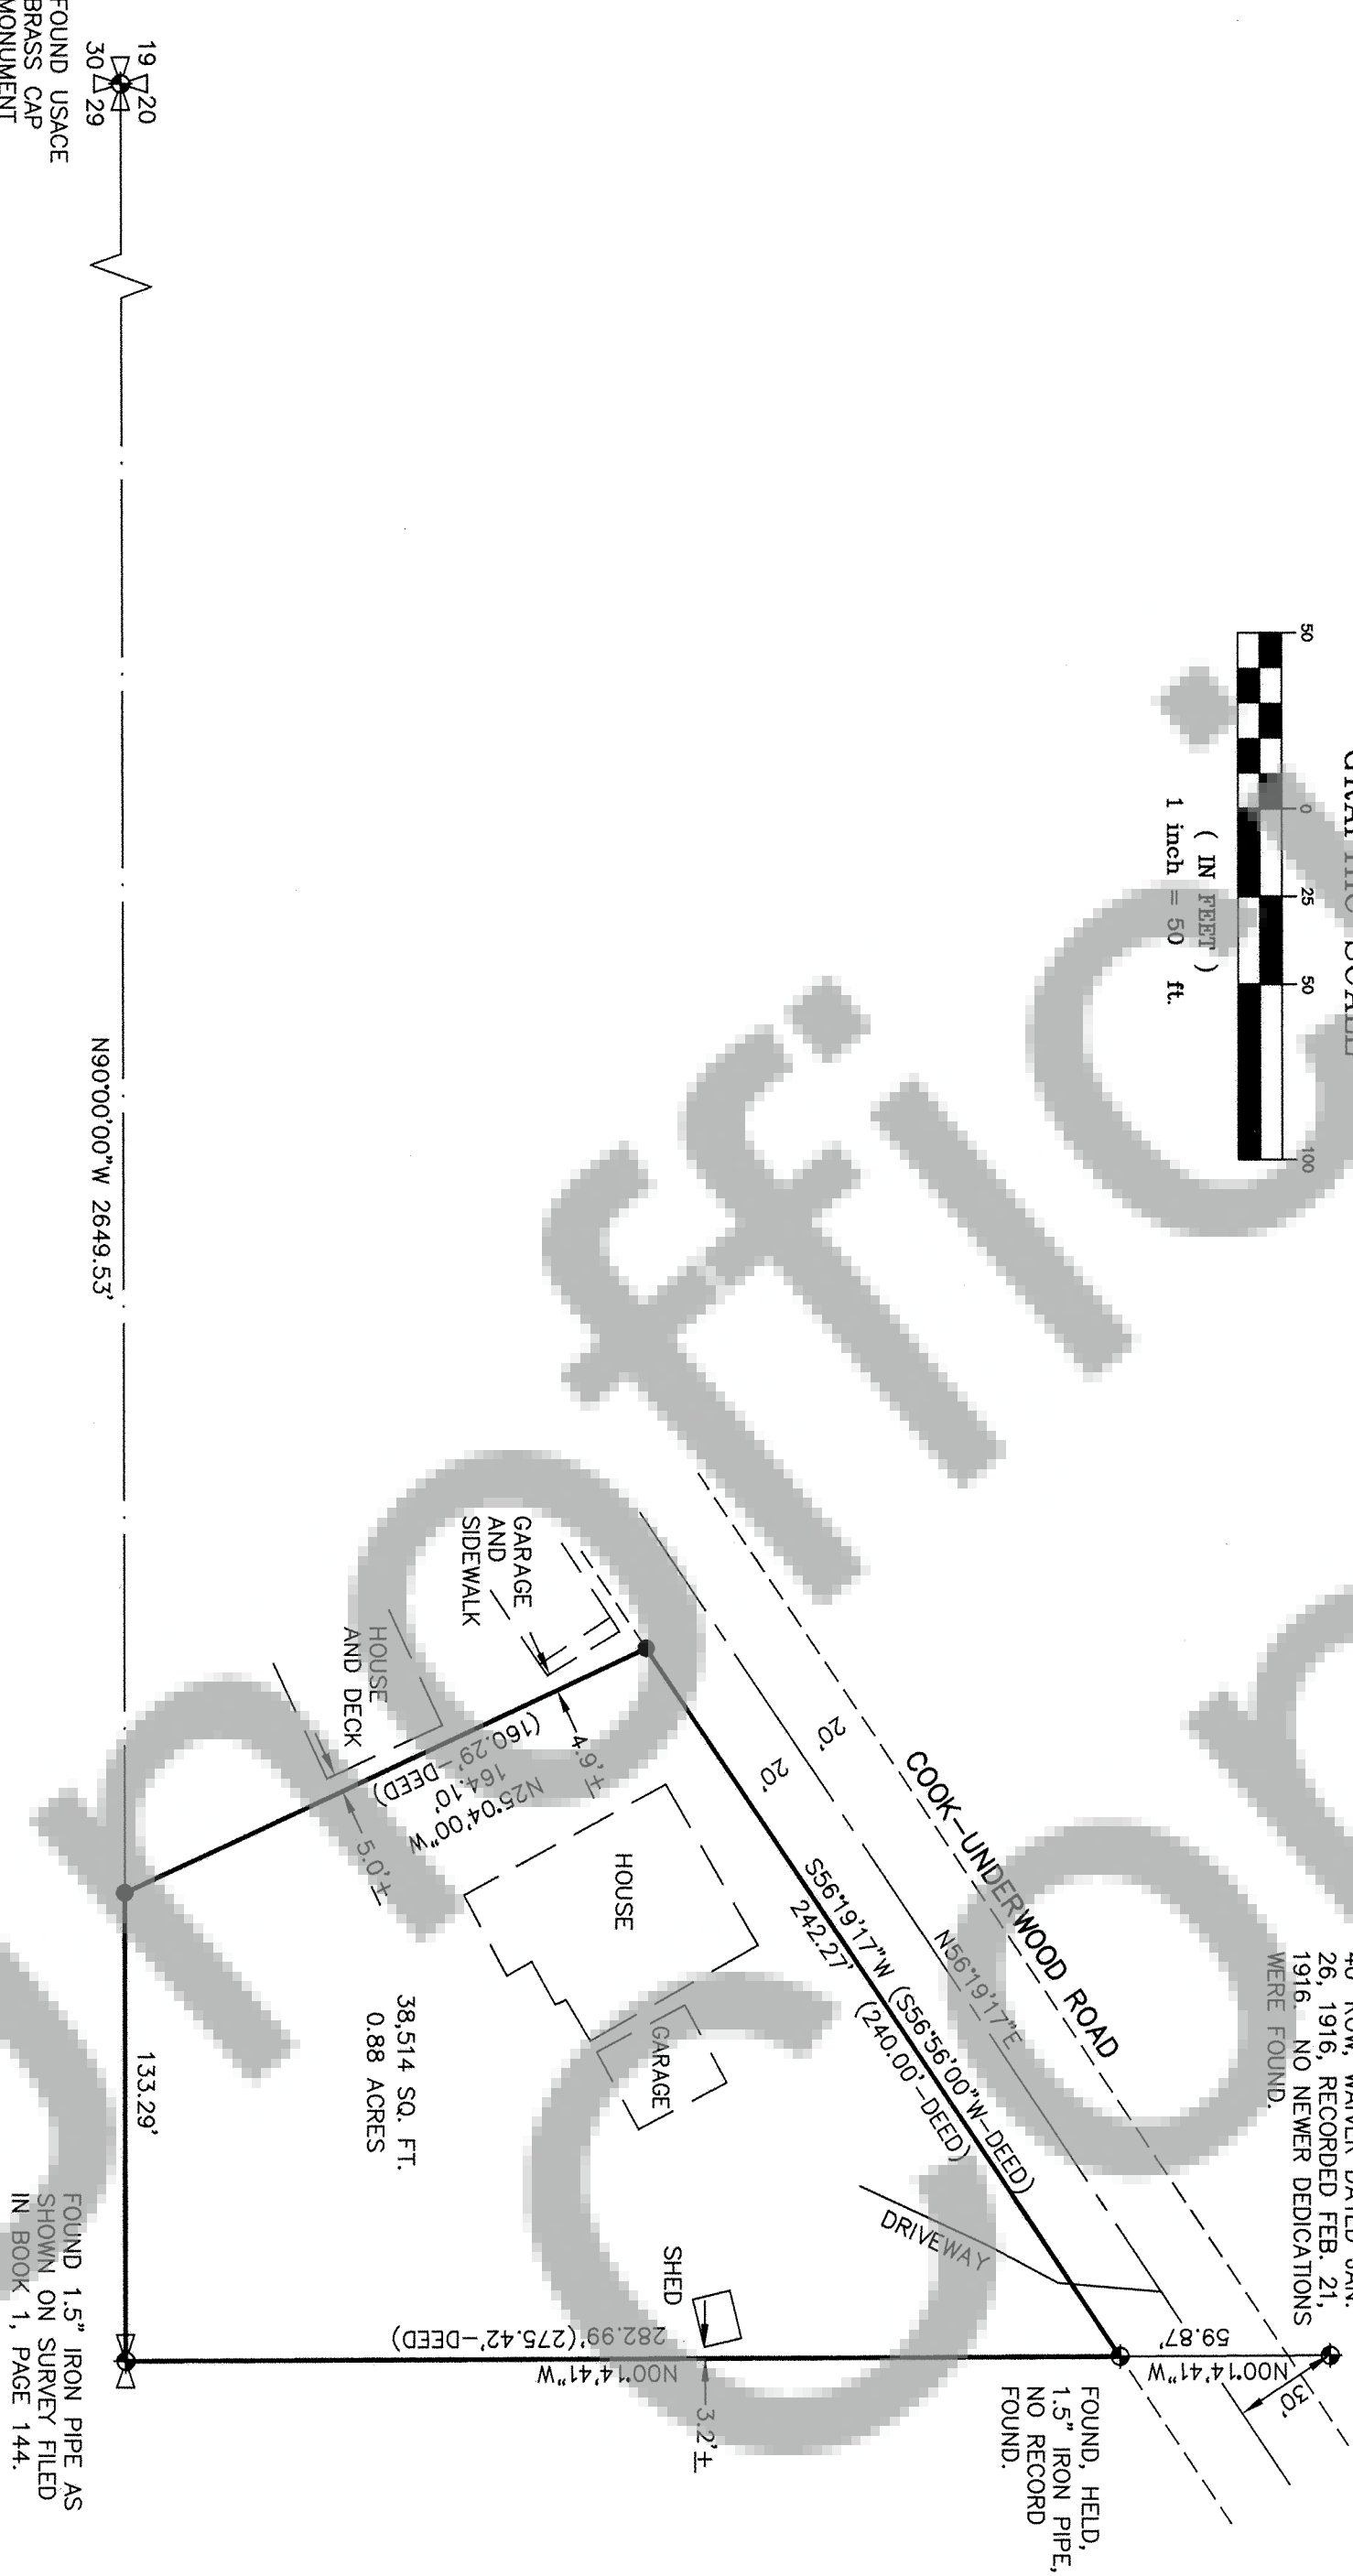

- LEGEND**
- ◆ FOUND MONUMENT AS NOTED
 - SET 5/8"x24" REBAR WITH PLASTIC CAP

BASIS OF BEARINGS

HELD SOUTH LINE OF SW1/4 AS EAST-WEST

REFERENCES

SURVEYS
BOOK 1, PAGE 144
BOOK 1, PAGE 174
BOOK 3, PAGE 210
BOOK 3, PAGE 249
SHORT PLAT, BOOK 3, PAGE 30

MONUMENTS VISITED

MAY, 2011

LEGAL DESCRIPTION

THAT PORTION OF THE SE1/4 OF THE SW1/4 OF SECTION 20, T3N, R10E, W.M., RECORDED UNDER AF#2011177941, RECORDS OF SKAMANIA COUNTY, WA, DESCRIBED AS FOLLOWS: BEGINNING AT THE 1/4 CORNER ON THE SOUTH LINE OF SAID SECTION 20; THENCE NORTH ALONG THE 1/4 SECTION LINE 276.14' TO THE INTERSECTION WITH THE SOUTHERLY RIGHT OF WAY LINE OF COOK-UNDERWOOD COUNTY ROAD; THENCE FOLLOWING SAID RIGHT OF WAY LINE S56°56'W 240'; THENCE S25°04'E 160.29' TO THE INTERSECTION WITH THE SOUTH LINE OF SAID SECTION; THENCE EAST ALONG THE SOUTH LINE OF SAID SECTION 133.29' TO THE POINT OF BEGINNING.

TAX PARCEL NUMBER

03102000130000

Survey For
Rob Kaplan
Section 20, T3N, R10E, W.M.
Skamania County, Washington

Date: June 20, 2011

Scale: 1"=50'

Drawn By: SC

Surveyed By: GF/RB

Checked By: SC

Sheet 1 Of 1

Job Number: 11-047

ACCURACY STATEMENT (WAC 332-130)

THIS SURVEY WAS PERFORMED WITH A TOPCON HYPER+ RTK SURVEYING SYSTEM IN CONJUNCTION WITH A SOKKIA SET-4 TOTAL STATION, WITH A RELATIVE ACCURACY GREATER THAN 1:5000. MATHEMATICAL ANALYSIS WHERE REQUIRED IS BY LEAST SQUARES.

Note

No warranties are made as to matters of encroachment, adverse possession, unwritten title, riparian changes or flood zones, etc.

Surveyor's Certificate

This Map correctly represents a Survey made by me or under my direction in conformance with the requirements of the Survey Recording Act at the request of

Rob Kaplan

in 05-11.

Stuart A. Chisholm June 21, 2011
Stuart A. Chisholm, PLS 37548 Date



Index

1/4	1/4	Sec.	T.	R.

20 3N 10E

Auditor's Certificate

Filed For Record This 22 Day of June 2011.
At 11:26 4 M. **AFN 2011178494**

In Book — Of Surveys At Page —

At The Request Of Pioneer Surveying and Engineering, Inc.

T. Wagnier

2011178494

Deputy Auditor

Auditor's Number