


# RECORD OF SURVEY OF ADJUSTED LOTS 13 AND 14 OF ORINGTON HEIGHTS IN THE S1/2 OF THE NW1/4 SECTION 21, T.3N., R.10E., W.M.

THE PURPOSE OF THIS SURVEY IS TO SHOW  
THE LOCATION OF THE EXISTING DRIVE OVER  
LOTS 13 & 14 AS OF AUGUST 4, 2011.

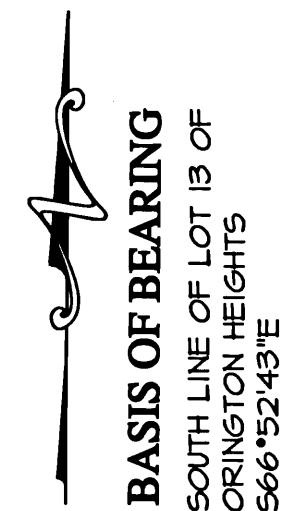

## REFERENCES

1. PLAT OF ORINGTON HEIGHTS AFN 71529
2. 2007 BDC SURVEY, AFN 2007166984

## TRAVERSE & ACCURACY STATEMENT

A RADIAL SURVEY WAS MADE WITH A FIVE-SECOND TOTAL STATION AND RELATED MEASURING EQUIPMENT, OF WHICH MEET STATE STANDARDS (WAC 332-130-090-100) AT THE TIME OF THIS SURVEY.


## LEGAL DESCRIPTION

LOT 14 OF ORINGTON HEIGHTS  
AS DESCRIBED IN DEED RECORDED IN AFN 2007166709

TAX PARCEL #s 03102132010700, 03102131011400

## LEGEND

- MARKER FOUND AS NOTED
- CALCULATED CORNER;  
NOT SET OR FOUND.
- ( ) PLAT OR DEED CALL
- SET RED PLASTIC CAP "WA 41954", ON 5/8" REBAR
- ▲ REFERENCE 2 MONUMENTS

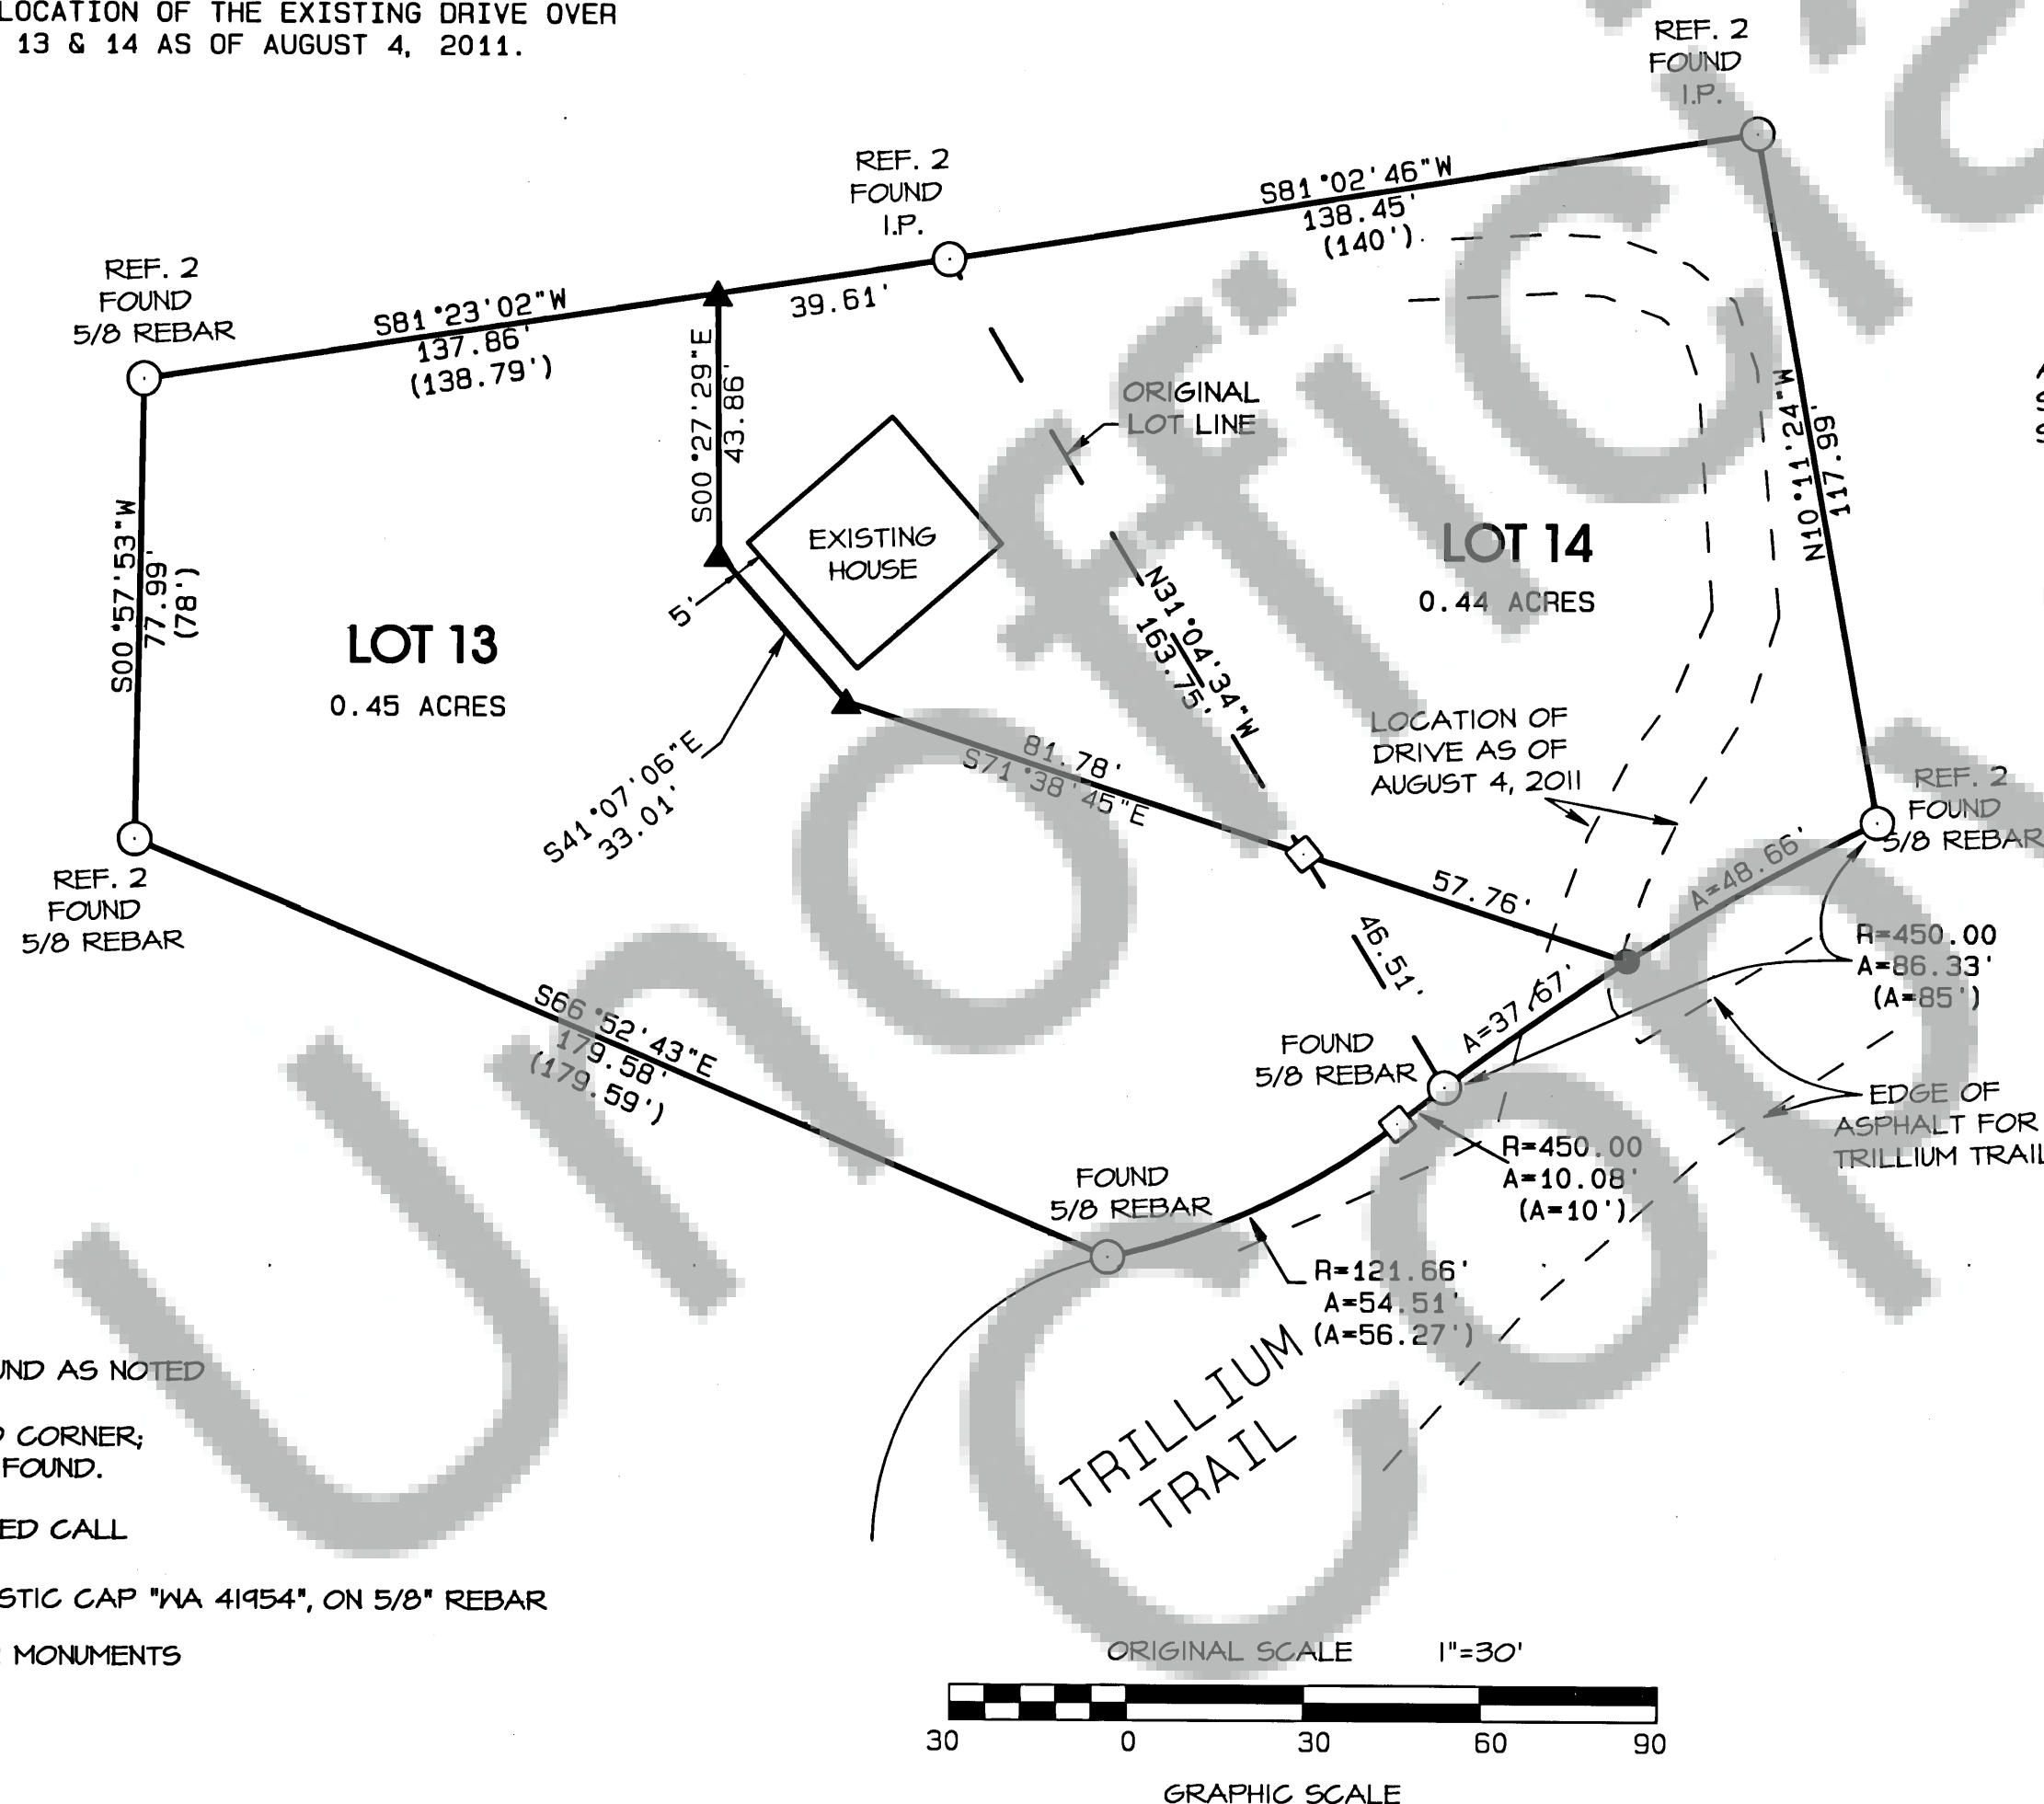

## AUDITOR'S CERTIFICATE

Filed for record this 4<sup>th</sup> day of August, 2011  
at 4:03 PM in Auditor's File Number 2011178764  
at the request of Bell Design Co.

Melina Anderson 8/4/2011  
County Auditor Deputy Date

## SURVEYOR'S CERTIFICATE

This map correctly represents a survey made by me or under my direction in conformance with the current requirements of the Survey Recording Act at the request of Alan and Jo Anne Holt.

Austin R. Bell 8-4-11  
Austin R. Bell PLS 41954 Date

Bell Design Co. makes no warranty as to matters of  
unwritten title such as adverse possession, prescriptive  
rights, easements, estoppel, acquiescence, etc. or  
to environmental concerns such as hazardous waste,  
pollution, wet land delineation, riparian changes,  
flood zones, etc.



DATE	DESCRIPTION	BY
8/11	DRAFT	ARB
8/11	CHECK	HOK

RECORD OF SURVEY  
for Alan and Jo Anne Holt  
UNDERWOOD, WASHINGTON

SHEET: 1 OF 1  
PROJECT: 11b140  
DATE: Aug 2011

