


LITTLE BUCK CREEK RV PARK-FINAL SITE PLAN

IN THE NW1/4 OF THE NE 1/4 OF THE SE 1/4 SECTION 9, T3N,
R10E, W.M. SKAMANIA COUNTY, WASHINGTON

CuP-11-01 1/1

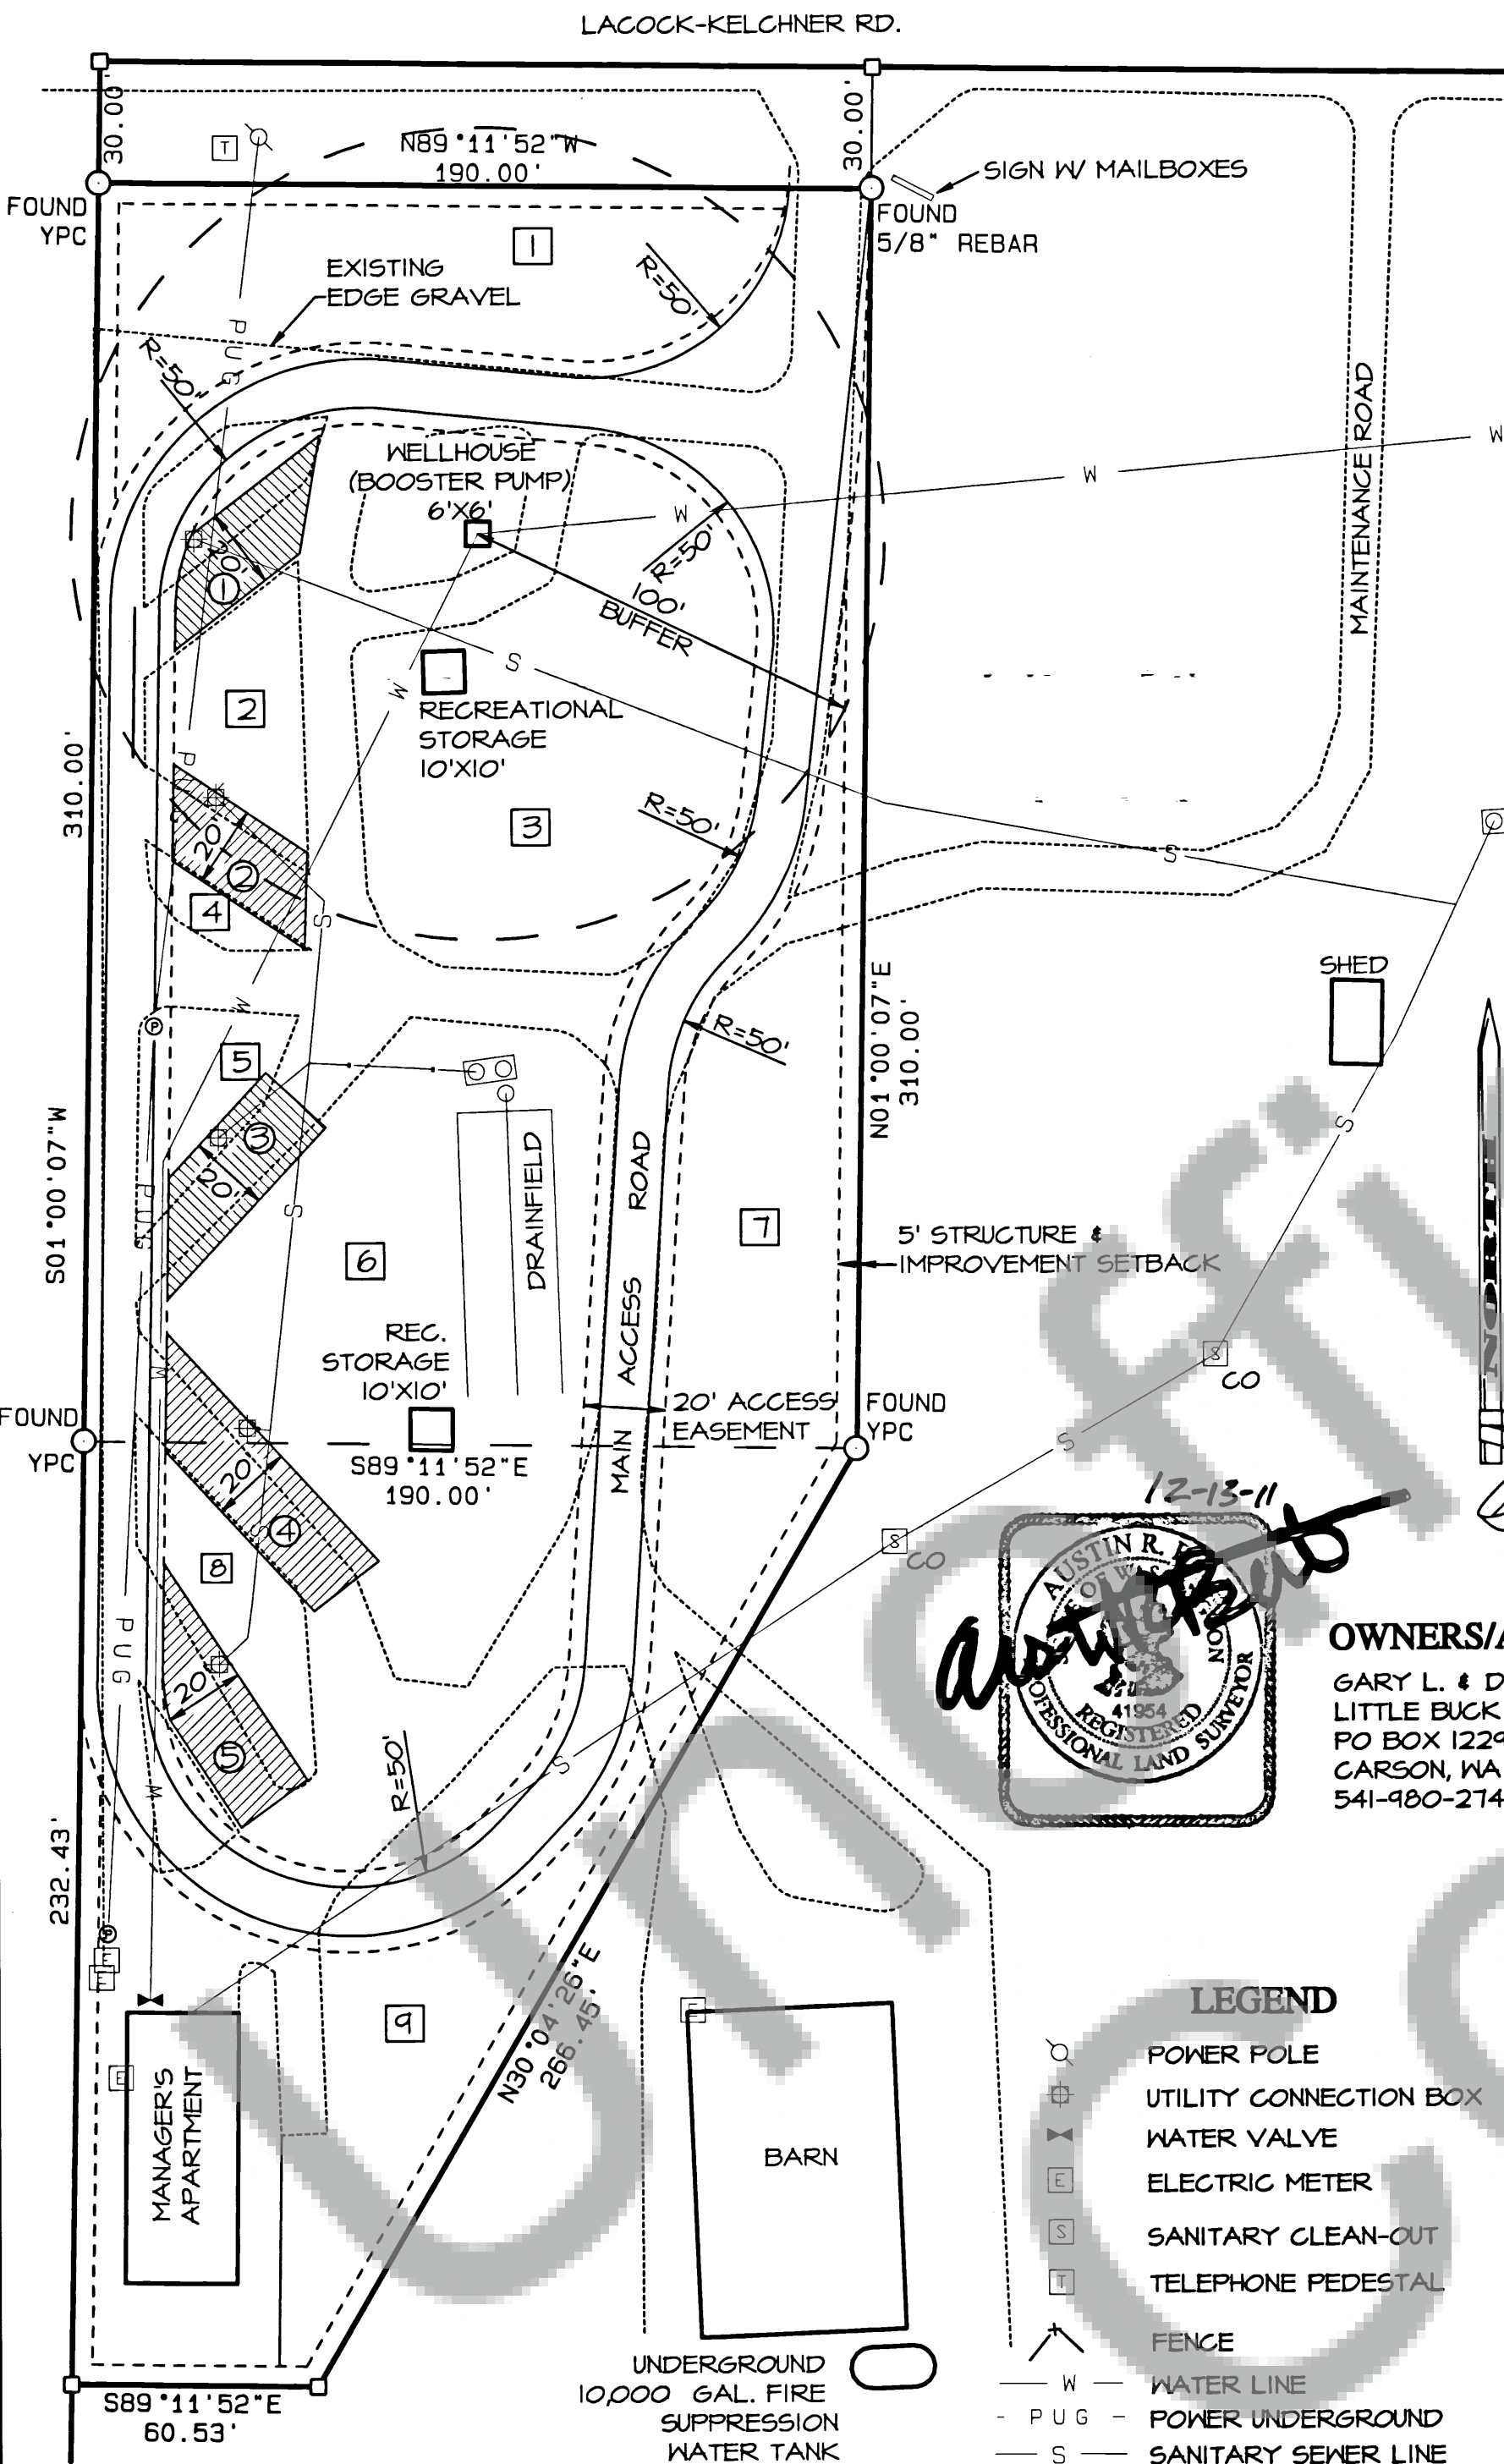


REC. AREA	AREA
1	5367 SF
2	1570 SF
3	9095 SF
4	311 SF
5	751 SF
6	11153 SF
7	6905 SF
8	1287 SF
9	3834 SF

	TOTAL AREA	% OF TOTAL
REC. AREA	40,278 SF	46%
RV SPACE	4,824 SF	5%
PARCEL	88,015 SF	100%

RV SPACE	AREA
1	817 SF
2	784 SF
3	930 SF
4	1305 SF
5	988 SF

The layout of this Recreational Vehicle Park complies with Title 18, the Recreational Vehicle Park is approved subject to recording.

Shirley H. West 12/14/2011
Skamania County Community Development Department Date

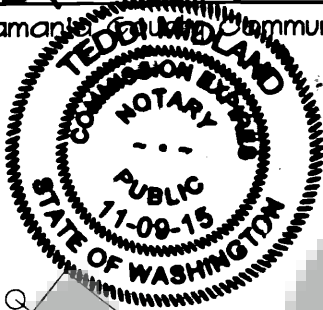

OWNER'S DEVELOPMENT CERTIFICATE

We, the owners of the land and all improvements of the described parcel, acknowledge and consent to the use of said land as a recreational vehicle park.

Gary L. West 12-14-11
Owner Date
Diana J. West 12-14-11
Owner Date
Debbie Mulland 12-14-11
Notary Public Date

AUDITOR'S CERTIFICATE

I hereby certify that the within instrument of writing filed by *Debbie Cazore* of *Comm. Dev.* at *2:10 pm* on *12/14/11* was recorded under Auditor's File Number *2011139680*.

Melvin Anderson 12-13-11
Recorder of Skamania County Washington
Timothy D. Todd
County Auditor

SURVEYOR'S CERTIFICATE

This map correctly represents a survey made by me or under my direction in conformance with the current requirements of the Survey Recording Act at the request of Gary West.


Austin R. Bell 12-13-11
Austin R. Bell PLS 41954 Date

OWNERS/APPLICANTS

GARY L. & DIANA J. WEST
LITTLE BUCK CREEK RV PARK
PO BOX 1229
CARSON, WA 98610
541-480-2746

LEGEND

- POWER POLE
- UTILITY CONNECTION BOX
- WATER VALVE
- ELECTRIC METER
- SANITARY CLEAN-OUT
- TELEPHONE PEDESTAL
- FENCE
- W — WATER LINE
- PUG — POWER UNDERGROUND
- S — SANITARY SEWER LINE
- ⊙ — POWER TRANSFORMER
- — MARKER FOUND AS NOTED
- — CALCULATED CORNER; NOT SET OR FOUND.
- () — PLAT OR DEED CALL

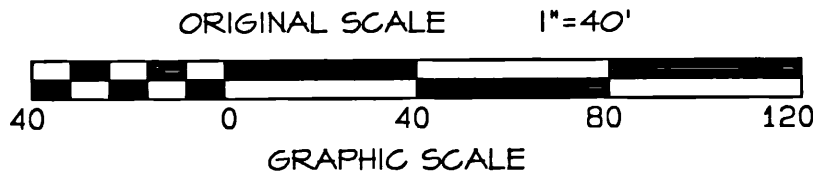

REFERENCES
1) 1998 SURVEY BY TENNESON, BOOK 3, PAGE 287
2) SURVEY BY D2AB, BOOK 3, PAGE 163

TRAVERSE & ACCURACY STATEMENT

A RADIAL SURVEY FOR THE PARCEL SHOWN WAS MADE WITH A FIVE-SECOND TOTAL STATION AND RELATED MEASURING EQUIPMENT, OF WHICH MEET STATE STANDARDS (WAC 332-130-090,-100) AT THE TIME OF THIS SURVEY.

LEGAL DESCRIPTION

NW 1/4 OF THE NE 1/4 OF THE
SE 1/4, SECTION 9, T3N, R10E, WM.
TAX PARCEL #03100900020000



DATE	DESCRIPTION	BY
11/11	DRAFT	MDK
11/11	CHECK	ARB

FINAL SITE PLAN
FOR GARY & DIANA WEST
UNDERWOOD, WASHINGTON

SHEET: 1 OF 1
PROJECT: 10B046
DATE: Dec 2011