
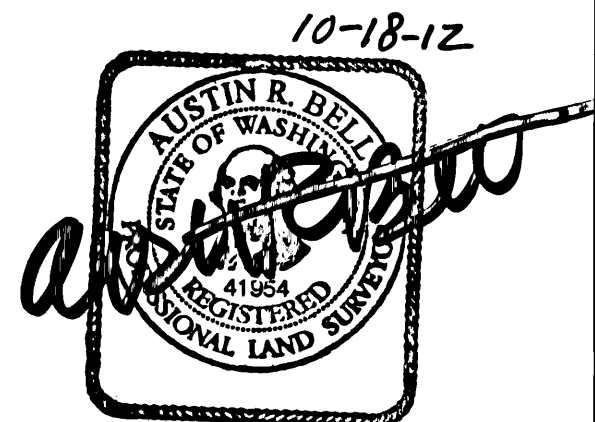


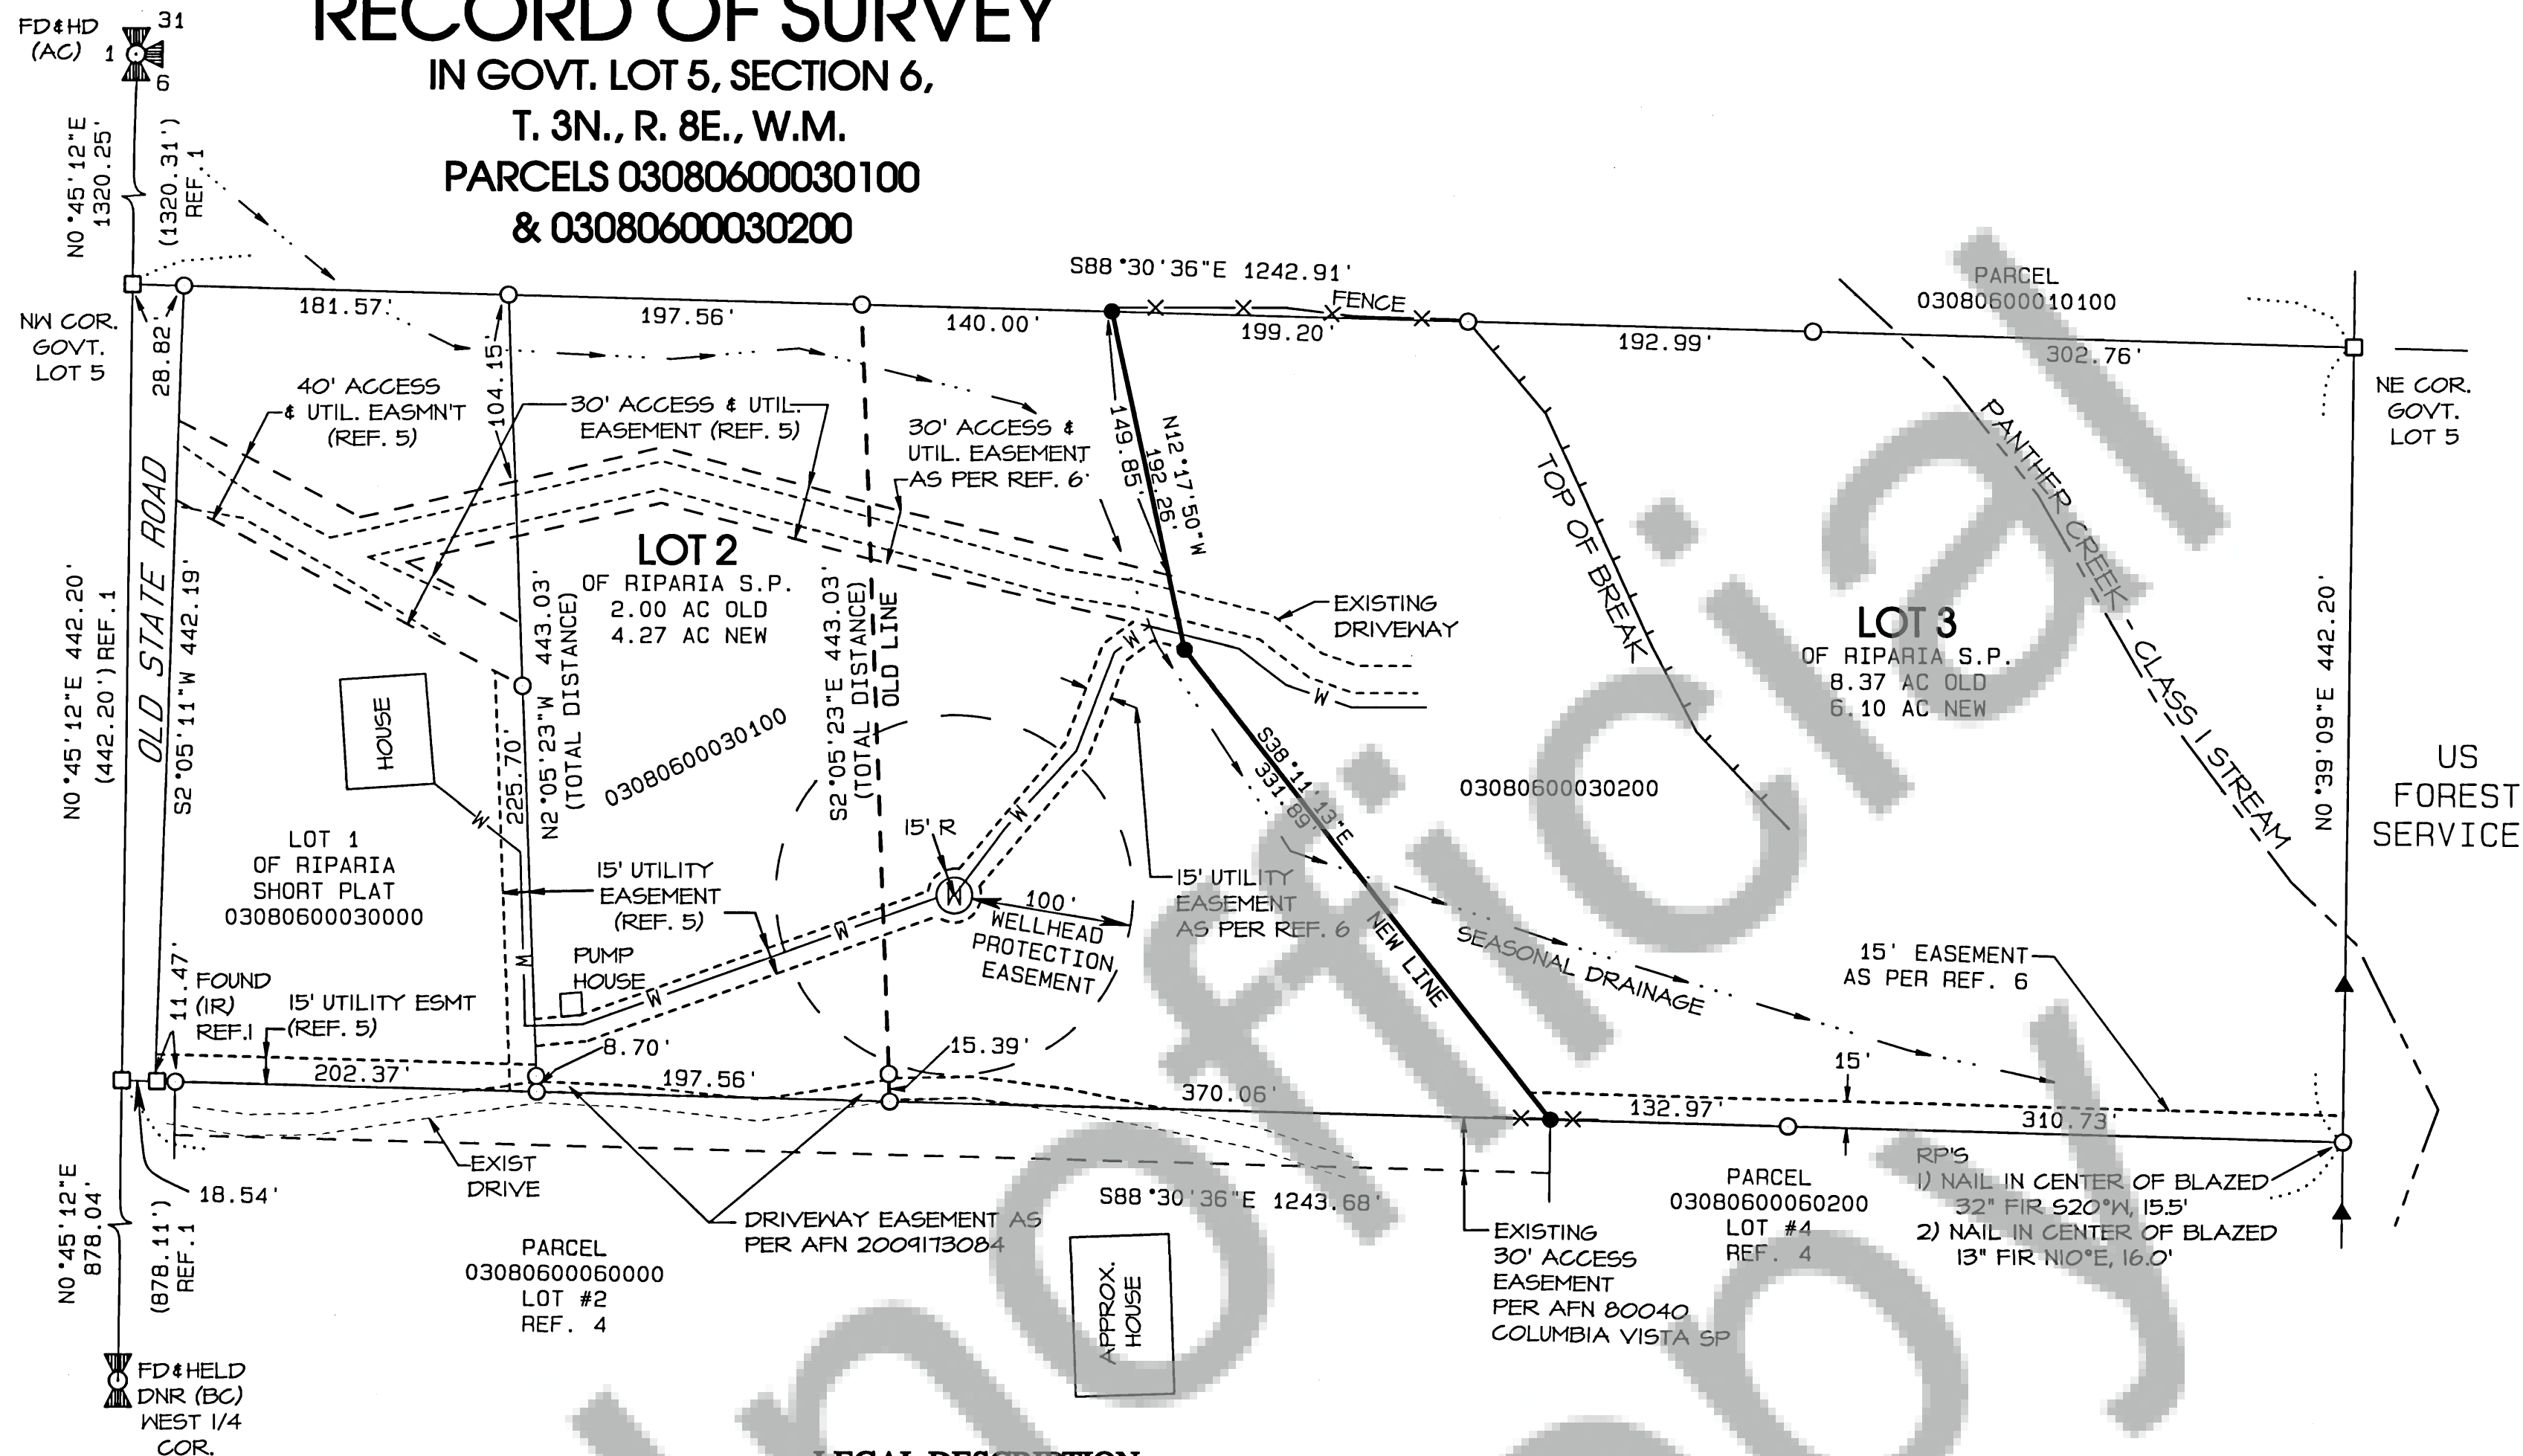

AUDITOR'S CERTIFICATE
Filed for record this 22nd day of October, 2012
at the request of Bell Design Co.
Melissa Anderson 10-22-2012
Deputy County Auditor Date
Auditor's File Number 2012181817

SURVEYOR'S CERTIFICATE
This map correctly represents a survey made by me or under my direction in conformance with the current requirements of the Survey Recording Act at the request of Kevin Gabriel.
Austin R. Bell 10-18-12
Austin R. Bell PL5 41954 Date

BELL DESIGN COMPANY
P.O.B. 308, BINGEN, WA 98603
509-443-3886
CIVIL ENGINEERING LAND SURVEYING

DATE	DESCRIPTION	BY
9/12	DRAFT	HOK
9/12	CHECK	ARB

RECORD OF SURVEY
FOR KEVIN GABRIEL
SKAMANIA COUNTY, WASHINGTON

SHEET: 1 OF 1
PROJECT: 12B128
DATE: Oct 2012