


RECORD OF SURVEY

LOT 12 AND A PORTION OF LOT 13,
WASHOUGAL SUMMER HOMES TRACTS (A-78), LOCATED IN A
PORTION OF THE SOUTHWEST 1/4 OF THE NORTHEAST 1/4 OF
SECTION 31, T. 2N., R. 5E., W.M.,
SKAMANIA COUNTY, STATE OF WASHINGTON

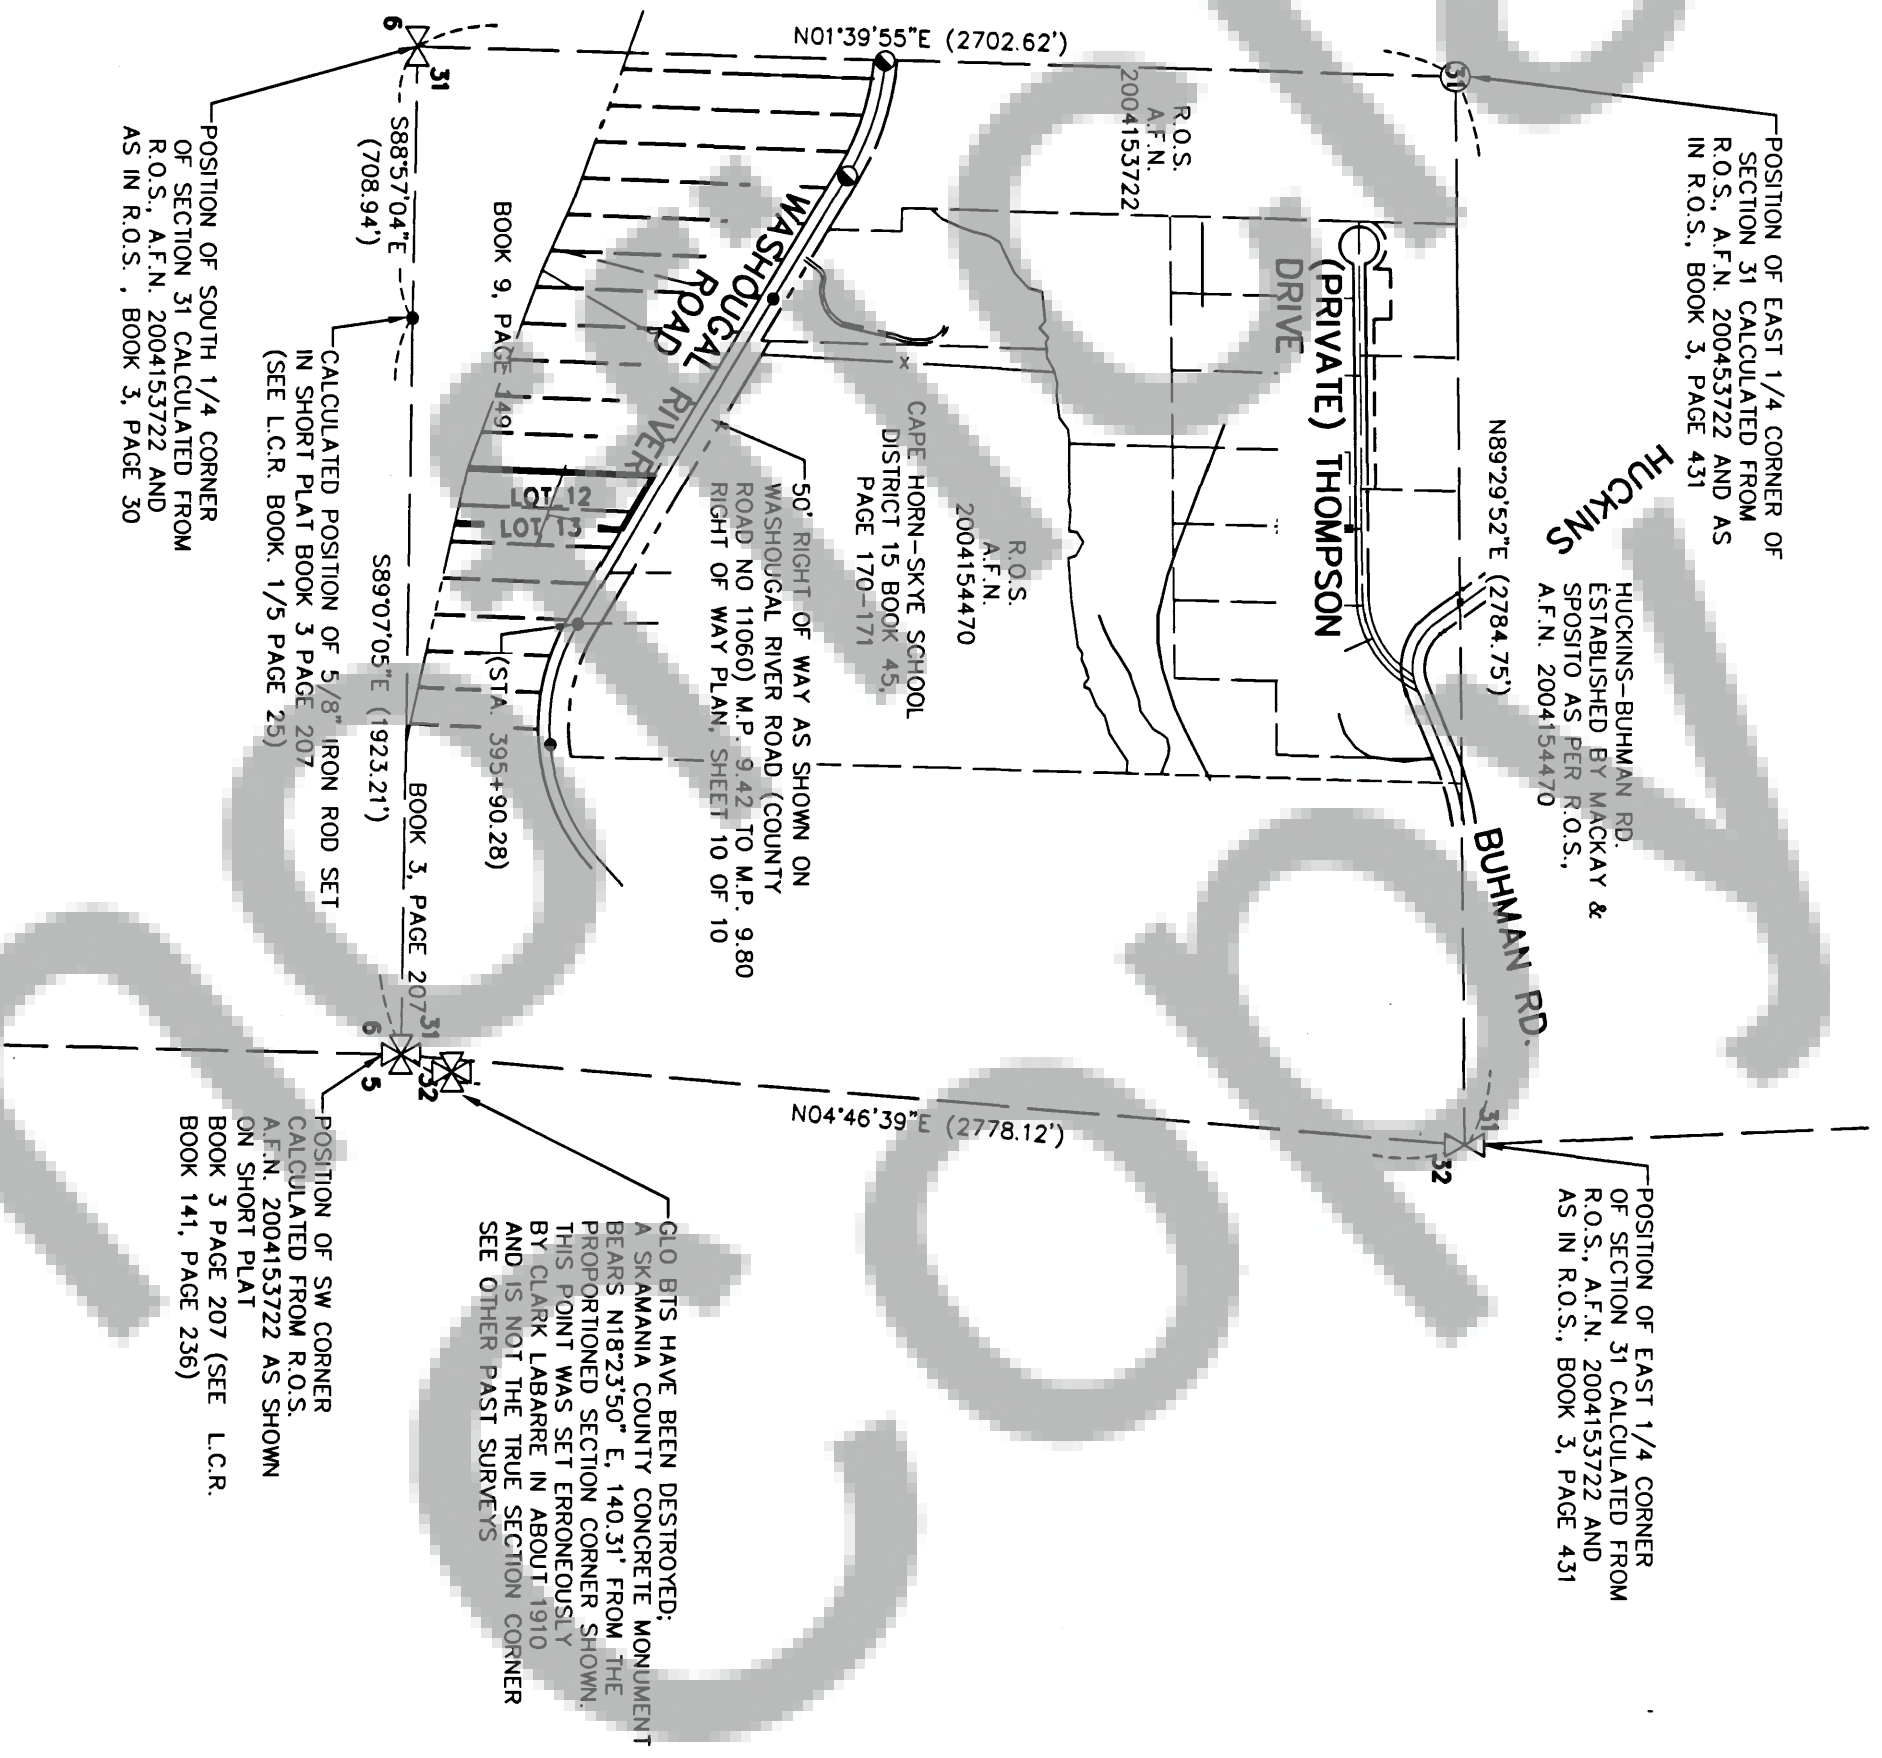

BASIS OF BEARINGS
RECORD OF SURVEY PERFORMED BY
MACKAY & SPOSTO, INC.
A.F.N. 2004154470

OWNER
HARKA LIMITED
PARTNERSHIP

SURVEY PERFORMED FOR:
HARKA LIMITED PARTNERSHIP
DATE OF MONUMENTATION: OCTOBER 2013
PROJECT: 13-09-11 DRAFT: JMK
FILE: 130911.DWG LAYOUT TAB: WA SURVEY

KLEIN & ASSOCIATES, MAKES NO WARRANTY AS TO MATTERS OF
UNWRITTEN TITLE, ADVERSE POSSESSION, ESTOPPEL, ACQUIESCENCE.

LEGEND

- SET 5/8" X 24" REBAR WITH 1-1/4" RED PLASTIC CAP
(KLEIN & ASSOC. 42690LS)
- FOUND BRASS SCREW
- FOUND 1/2" IRON ROD AS PER HART LAND SURVEYING
BOOK 3, PAGE 149
- FOUND WASHINGTON STATE DEPARTMENT OF TRANSPORTATION
(W.S.D.O.T.) 2" IRON PIPE W/CONCRETE CASE.
- ⊗ FOUND 1/2" IRON ROD.
- ⊗ FOUND 1/2" IRON ROD AS PER THOMAS P. SMART
BOOK 3, PAGE 260
- ⊗ FOUND BRASS SCREW AS PER TRANTOW SURVEYING
BOOK 3, PAGE 30
- ⊗ FOUND 5/8" IRON ROD.
- ⊗ FOUND 1 1/2" IRON PIPE AS PER
WASHOUGAL SUMMER HOMES
- ANGLE POINT, NOT MONUMENTED
- RM REFERENCE MONUMENT
- ROS RECORD OF SURVEY
- A.F.N. AUDITOR'S FILE NO.
- FD FOUND DATA
- (109.9') PLAT DISTANCE

AUDITOR'S CERTIFICATE:

FILED FOR RECORD THIS 25 DAY OF November 2013 IN
BOOK 3 OF SURVEY'S PAGE 1 AT THE REQUEST OF
JAMES W. KLEIN, REGISTERED LAND SURVEYOR, NO. 42690.

AUDITOR'S FILE NO. 2013002541
William Studman 11/25/2013
DEPUTY AUDITOR DATE



Klein & Associates, Inc.
ENGINEERING • SURVEYING • PLANNING
1411 13th Street • Hood River, OR 97031
TEL: 541-386-3322 • FAX: 541-386-2515

SHEET 1 OF 2
WILLAMETTE MERIDIAN
SKAMANIA COUNTY, OREGON

1/4 SEC T. R.

31 2N. 5E.

11/25/2013

