


RECORD OF SURVEY
PTN'S S 1/2 SEC. 23, T 7 N, R 5 E, W.M.,
SKAMANIA COUNTY, WASHINGTON

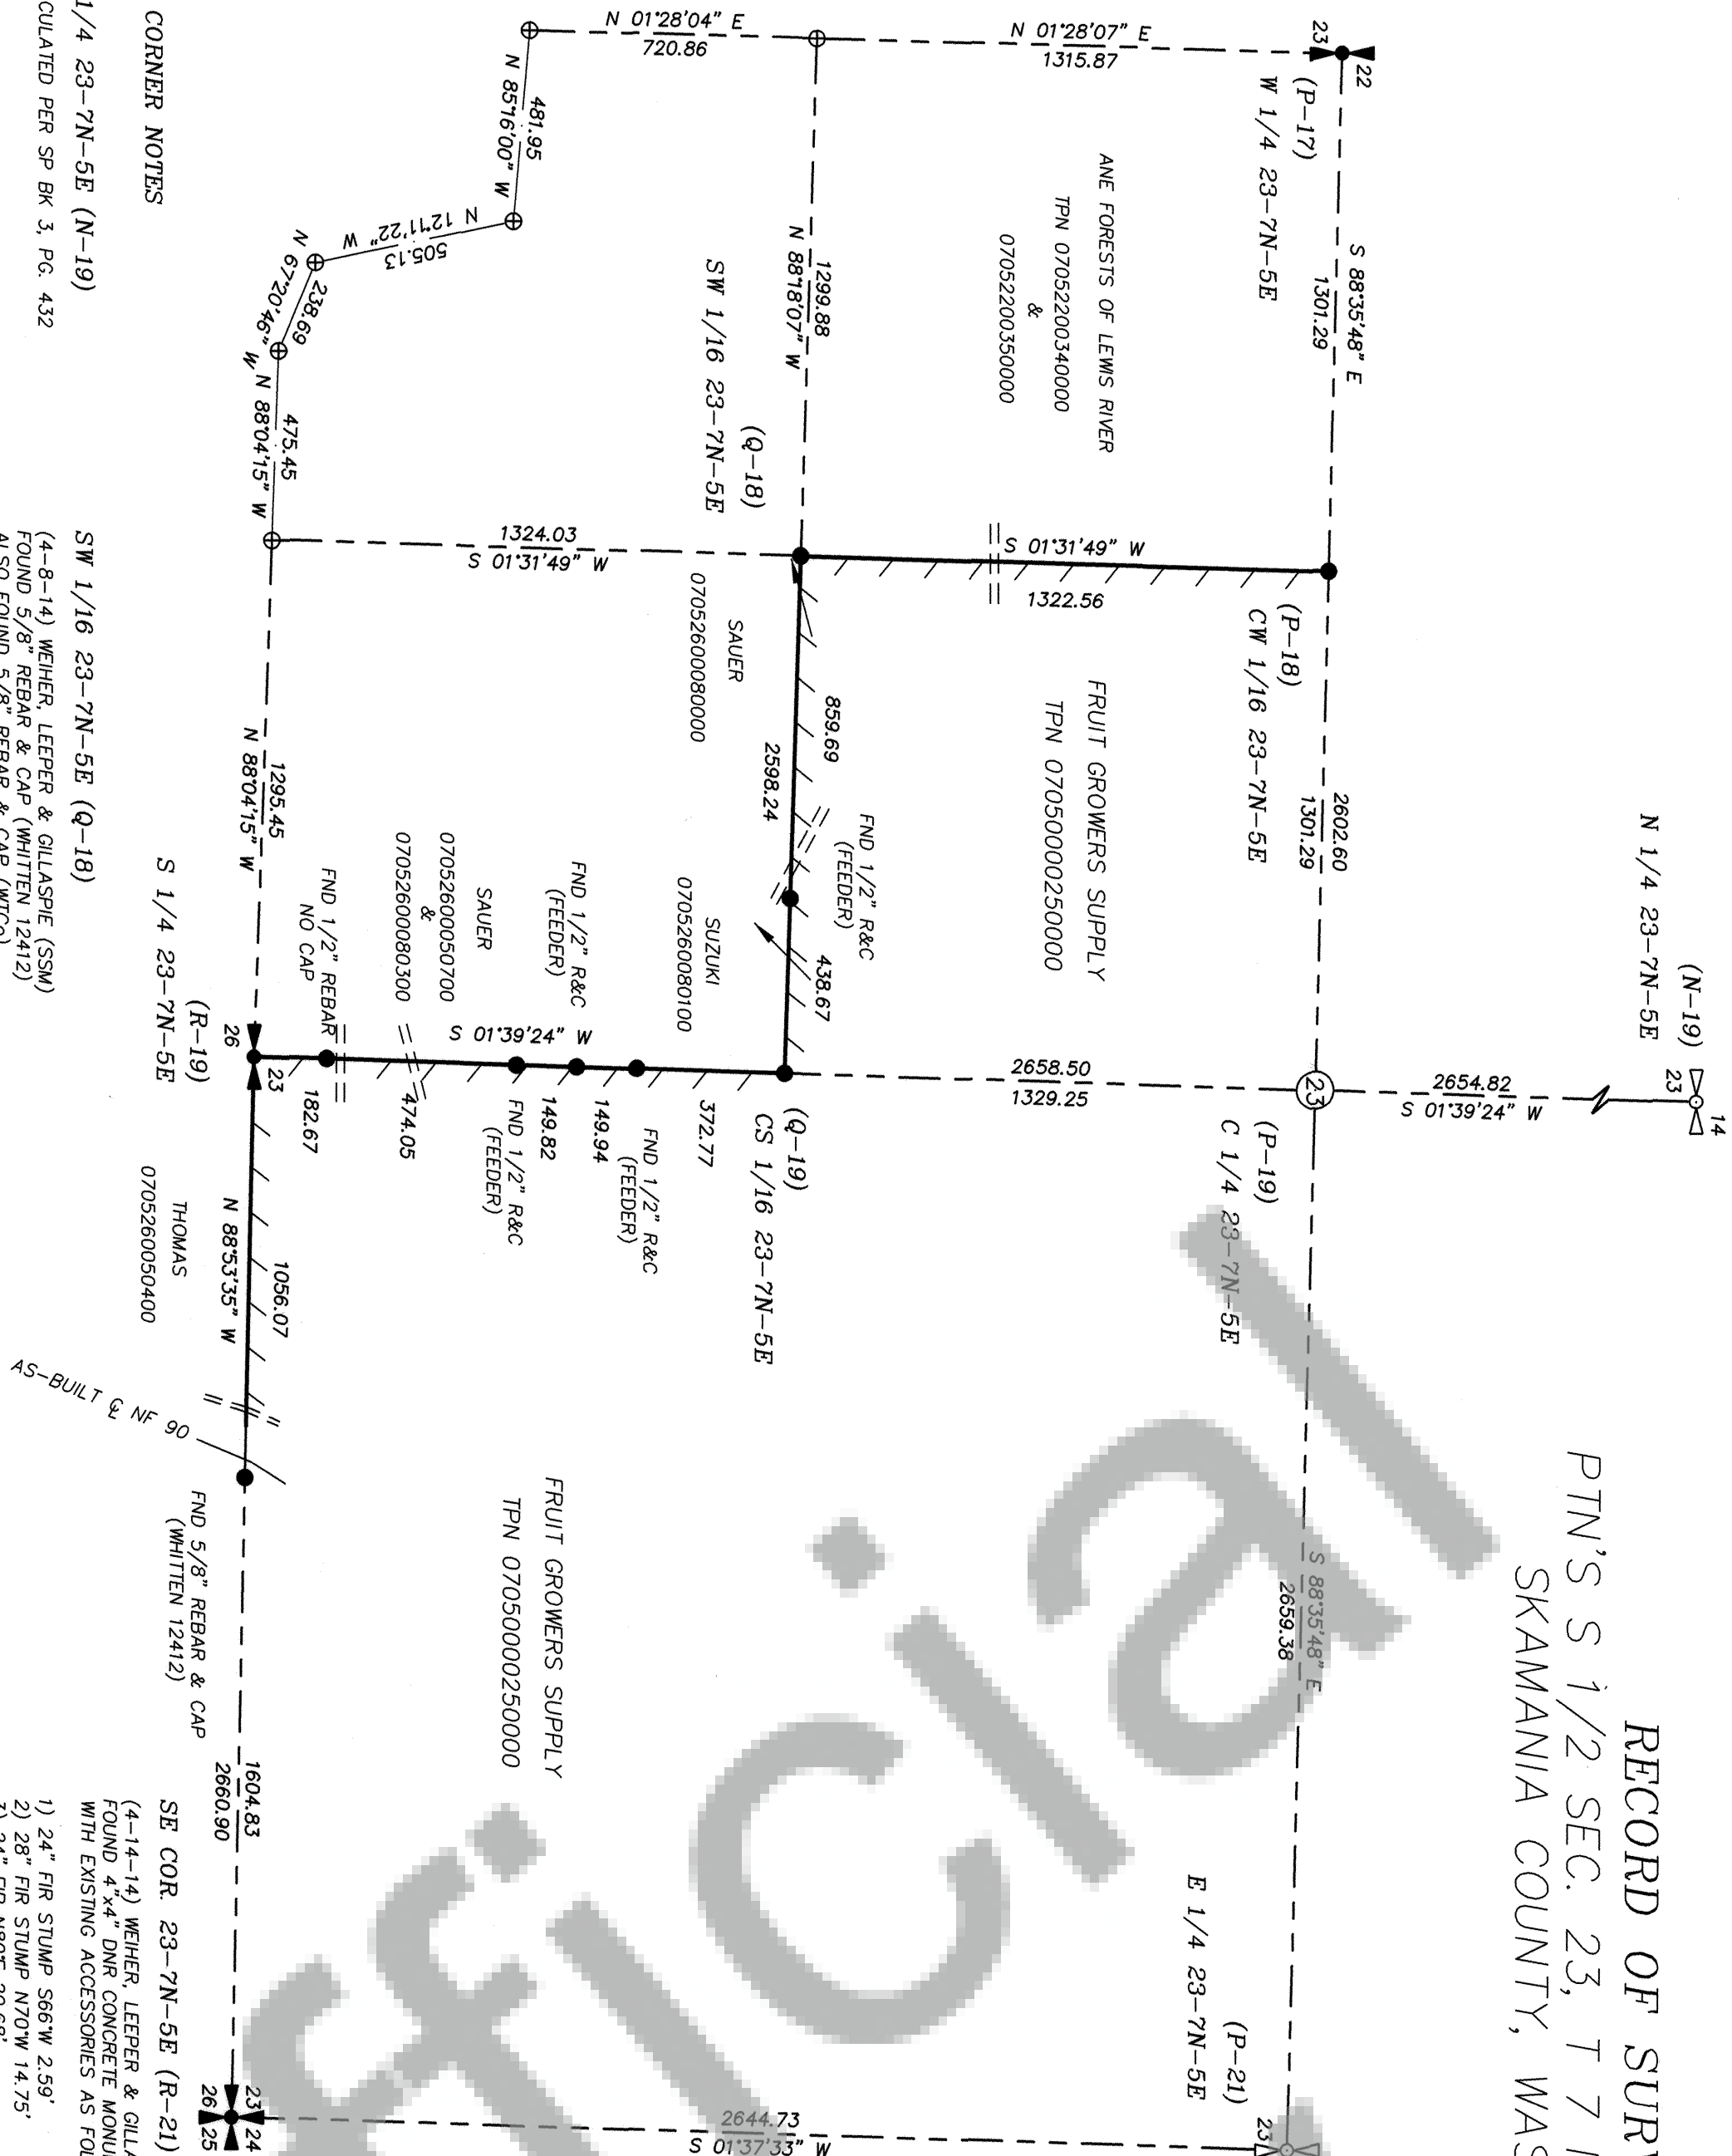

SW 1/16 23-7N-5E (Q-18)
(4-8-14) WEHER, LEEPER & GILLASPIE (SSM)
FOUND 5/8" REBAR & CAP (WHITTEN 12412)
ALSO FOUND 5/8" REBAR & CAP (WTCO)
S84°30'09" W 0.92' FROM WHITTEN R&C.
ESTABLISHED NEW ACCESSORIES AS FOLLOWS:
1) 8" FIR N45E 15.80'
2) 12" FIR S88E 15.78'
(FB No. S-327, Pg. 9 & 22)

CS 1/16 23-7N-5E (Q-19)
(4-8-14) WEHER, LEEPER & GILLASPIE (SSM)
FOUND 1/2" REBAR & CAP (FEEDER 41032)
WITH EXISTING ACCESSORIES AS FOLLOWS:
1) 20" HEMLOCK STUMP N15E 5.50'
2) 24" FIR STUMP N80E 17.70'
ESTABLISHED NEW ACCESSORIES AS FOLLOWS:
3) 12" FIR S53E 12.19'
4) 12" FIR S87W 8.82'
(FB No. S-327, Pg. 13 & 22)

THE NORTHWEST QUARTER OF THE SOUTHWEST QUARTER AND A PORTION OF THE SOUTHWEST QUARTER OF THE SOUTHEAST QUARTER OF SECTION 23, TOWNSHIP 7 NORTH, RANGE 5 EAST, W.M., SKAMANIA COUNTY, WASHINGTON.

SURVEY REFERENCES

- 1) GLO NOTES CONTRACT No. 552, L.D.W. SHELTON (1899)
- 2) GLO PLAT No. 7-5-4 (1901)
- 3) PR&L SUBDIVISION OF SEC. 23, N.W. PETTIGREW ENGINEER (1957)
- 4) DNR CORNER CARD (P-17) F.L. MARTIN (1966)
- 5) DIAMOND CRK COVE SP BK 3, PG. 432, C.E. WHITTEN LS No. 12412 (2003)
- 6) MARBLE CRK SP APN 2004152964, C.E. WHITTEN LS No. 12412 (2004)
- 7) GTS SP APN 2007167891, K.P. FEEDER LS No. 41032 (2007)

DEED REFERENCES

- 1) STATUTORY WARRANTY DEED BK 194, PG. 295 (WEYERHAEUSER TO FRUIT GROWERS)(1999)

NARRATIVE

THE PURPOSE OF THIS SURVEY WAS TO MARK THOSE LINES INDICATED HEREON FOR FUTURE TIMBER MANAGEMENT AND HARVESTING ACTIVITIES. THIS WORK WAS PERFORMED FOR FRUIT GROWERS SUPPLY AT THE REQUEST OF TOM SHOREY, MONTESANO OFFICE.

BASIS OF MERIDIAN AND SECTION SUBDIVISION PER SHORT PLAT VOL. 3, PG. 432, RECORDS OF SKAMANIA COUNTY, WASHINGTON.

SCALE: 1"=400 FEET



- LEGEND
- = FOUND AS STATED
 - ⊕ = CALCULATED POSITION
 - = CREEK AND DIRECTION OF FLOW
 - == = ROAD CROSSING
 - = LINE MARKED IN BLUE PAINT AND PINK FLAGGING
 - ⊥ = 400 NAIL IN FACE AT BASE, ALUMINUM TAG CHEST HEIGHT, AND 6" PAINTED BAND HEAD HEIGHT
 - R.P.S. = 400 NAIL IN FACE AT BASE, ALUMINUM TAG CHEST HEIGHT, AND 6" PAINTED BAND HEAD HEIGHT

METHOD OF SURVEY: FIELD TRAVERSE USING A TOPCON GPT 3003W (5-SECOND) TOTAL STATION. THIS SURVEY MEETS OR EXCEEDS THE ACCURACY AND PRECISION STANDARDS AS OUTLINED IN W.A.C. 352-160-030.

SCHELL SURVEYING & MAPPING, PLLC MAKES NO WARRANTIES TO CLAIMS OF OWNERSHIP RESULTING FROM UNWRITTEN TITLE SUCH AS BUT NOT LIMITED TO ADVERSE POSSESSION, ACQUESCENCE, ESTOPPEL, OR BONA FIDE RIGHTS.

SCHELL SURVEYING & MAPPING, PLLC
Professional Land Surveying
918 CENTRALIA COLLEGE BLVD., PO BOX 1614
CENTRALIA, WA 98531
Ph. (360) 736-0394 Fax (360) 736-3009


DRAWN BY: L. ANDERSON DATE: 5-7-14 PROJECT No. 14-048
CHECKED BY: K. SCHINNEL/A. CARR SCALE: 1" = 400' PG. 1 OF 1

SURVEYORS CERTIFICATE

THIS MAP CORRECTLY REPRESENTS A SURVEY MADE BY ME OR UNDER MY DIRECTION IN CONFORMANCE WITH THE SURVEY RECORDING ACT FOR FRUIT GROWERS

IN APRIL 2014

K. B. Schinell DATE: 5/14/14
KEVIN B. SCHINNEL (735 3535)

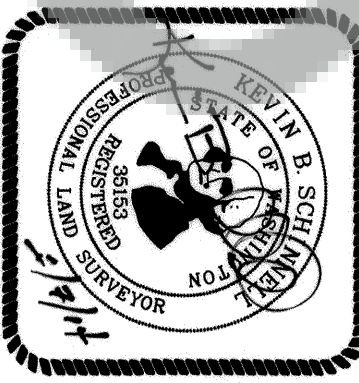

AUDITOR'S CERTIFICATE

FILED FOR RECORD THIS 13 DAY OF May, 2014 AT 1:53 PM IN BOOK 1
OF SURVEYS AT PAGE 45 AT THE REQUEST OF SCHINNEL SURVEYING & MAPPING, PLLC
TIM T. BOBB BY *Michelle Stradison*
COUNTY AUDITOR DEPUTY

AUDITOR'S INDEXING DATA

NE 1/4 SW 1/4; SW 1/4 SE 1/4 23-7N-5E

CORNER NOTES

N 1/4 23-7N-5E (N-19)
CALCULATED PER SP BK 3, PG. 432

W 1/4 23-7N-5E (P-17)
(4-8-14) WEHER, LEEPER & GILLASPIE (SSM)
FOUND 1/2" REBAR & CAP (WHITTEN 12412)
ALSO FOUND 5/8" REBAR & CAP (WTCO)
S84°30'09" W 0.92' FROM WHITTEN R&C.
ESTABLISHED NEW ACCESSORIES AS FOLLOWS:
1) 8" FIR N45E 15.80'
2) 12" FIR S88E 15.78'
(FB No. S-327, Pg. 4 & 48)

CS 1/16 23-7N-5E (Q-19)
(4-8-14) WEHER, LEEPER & GILLASPIE (SSM)
FOUND 1/2" REBAR & CAP (FEEDER 41032)
WITH EXISTING ACCESSORIES AS FOLLOWS:
1) 20" HEMLOCK STUMP N15E 5.50'
2) 24" FIR STUMP N80E 17.70'
ESTABLISHED NEW ACCESSORIES AS FOLLOWS:
3) 12" FIR S53E 12.19'
4) 12" FIR S87W 8.82'
(FB No. S-327, Pg. 13 & 22)

S 1/4 23-7N-5E (R-19)
(4-14-14) WEHER, LEEPER & GILLASPIE (SSM)
FOUND 4" x 4" CONCRETE MONUMENT WITH EXISTING ACCESSORIES AS FOLLOWS:
1) 38" FIR STUMP N84E 17.09' (BT TAG)
2) 22" FIR STUMP N04E 10.12'
3) 5/8" REBAR (NO CAP) S16°57'14"E 9.15'
ESTABLISHED ONE NEW ACCESSORY AS FOLLOWS:
4) 8" FIR N42E 7.00'
(FB No. S-327, Pg. 14 & 49)

C 1/4 23-7N-5E (P-19)
CALCULATED PER SP BK 3, PG. 432

E 1/4 23-7N-5E (P-21)
CALCULATED PER SP BK 3, PG. 432