
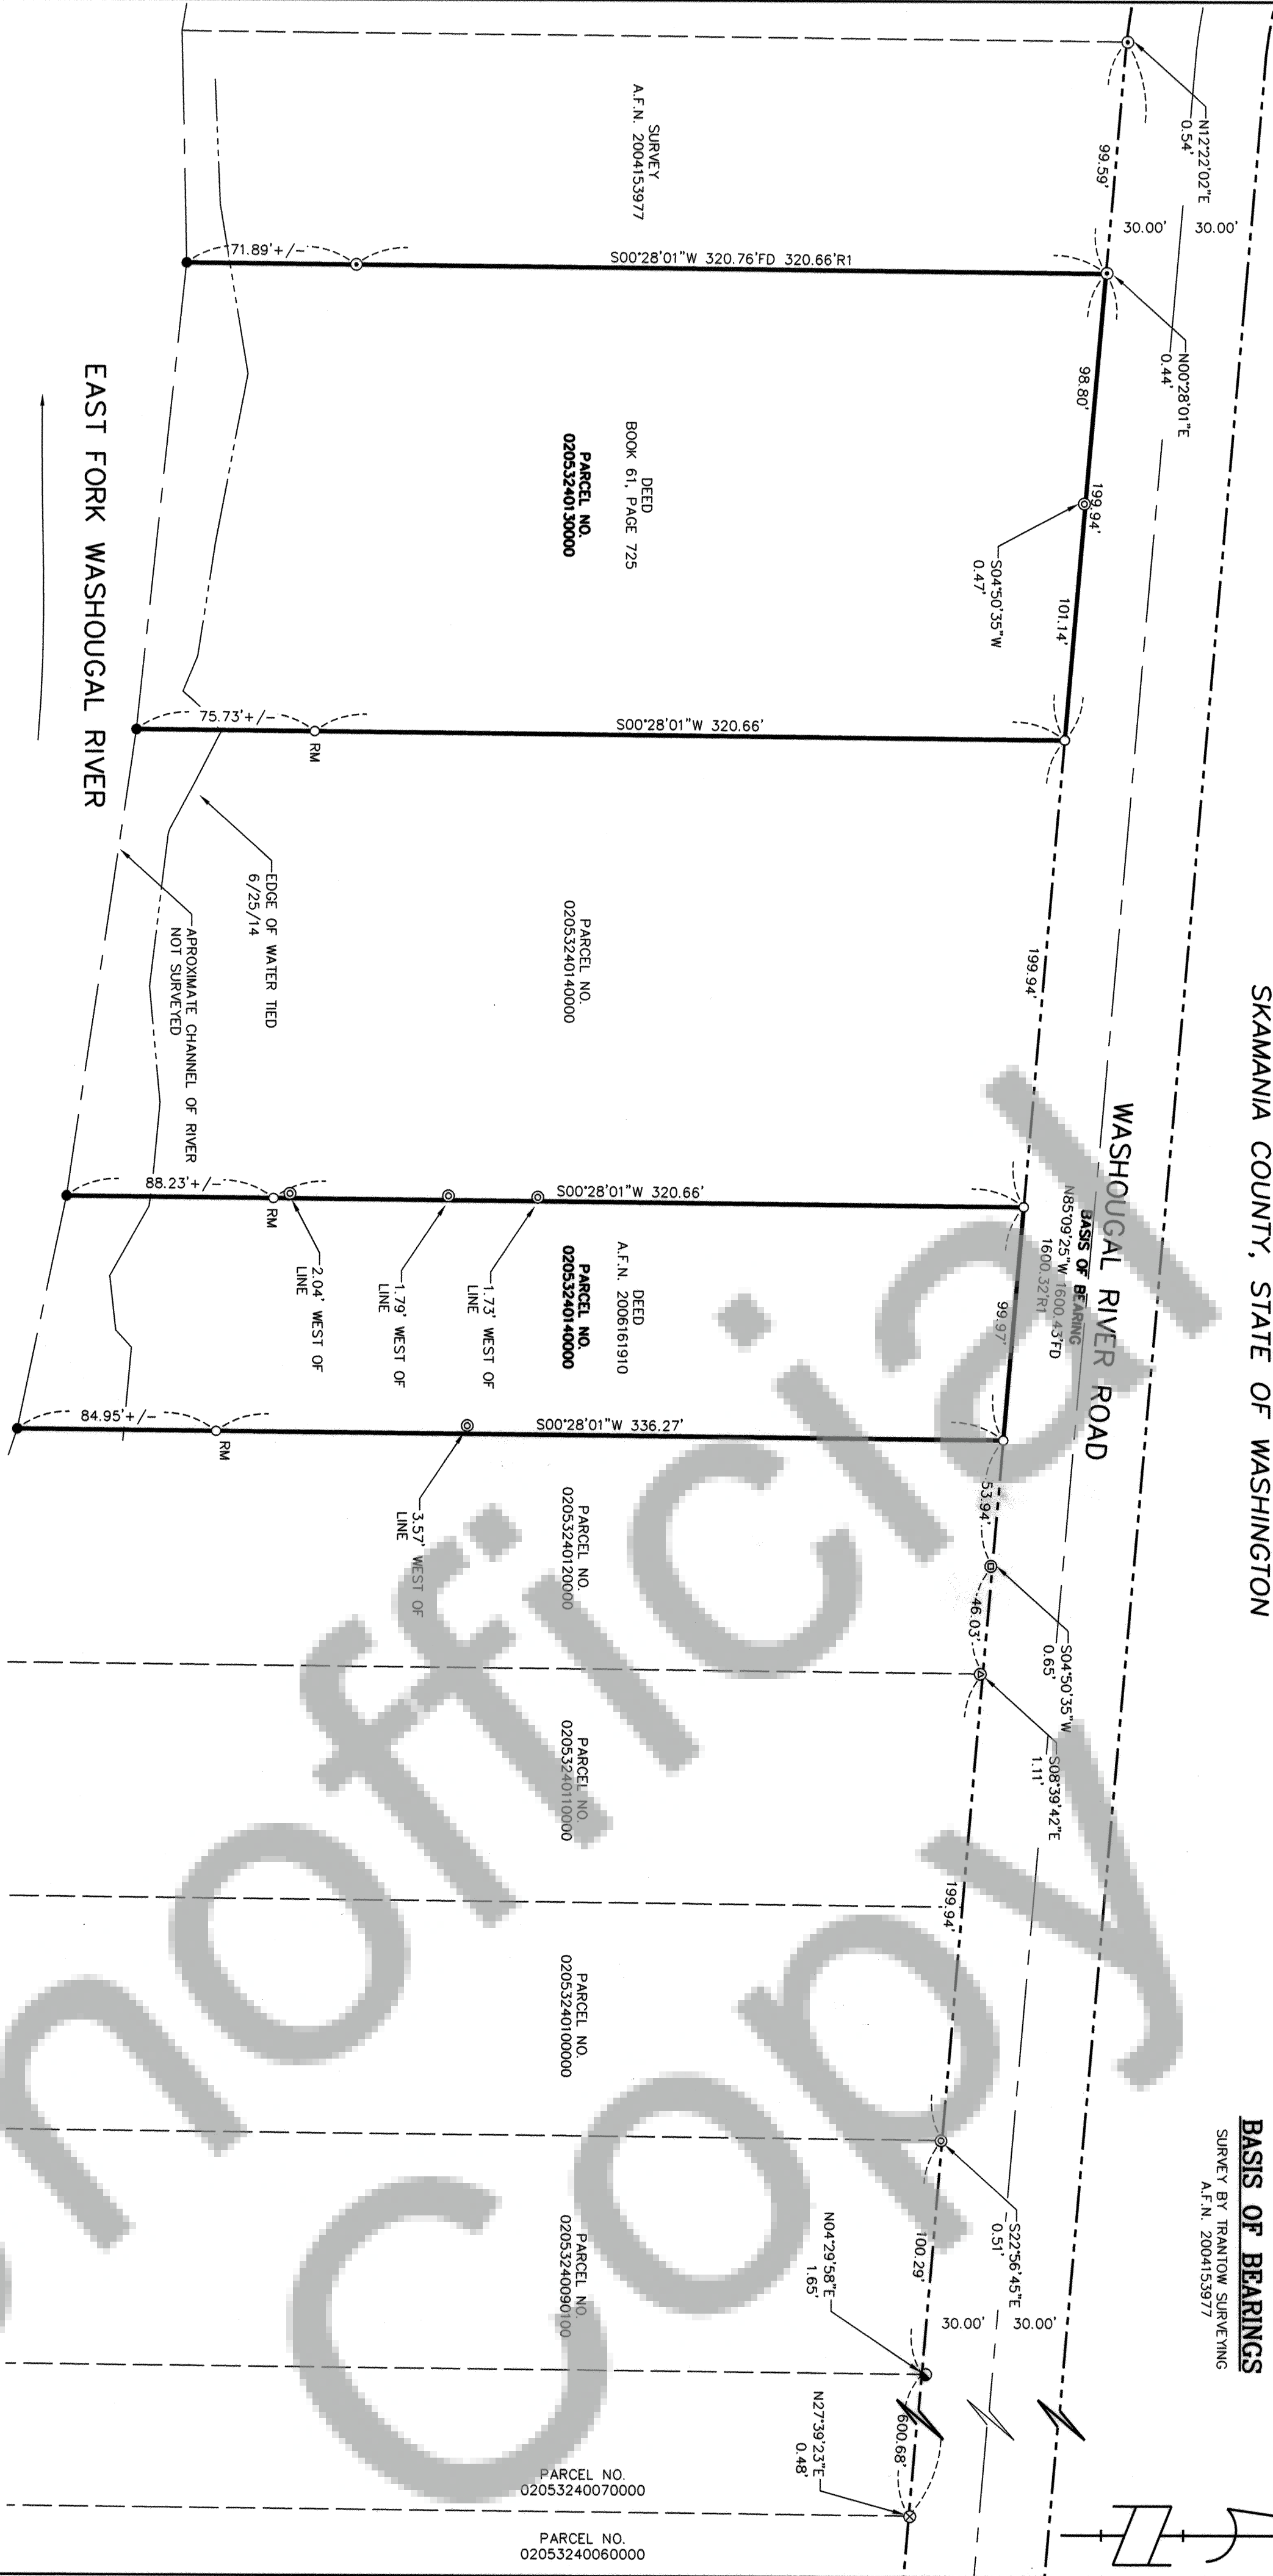


RECORD OF SURVEY

SURVEY LOCATED IN
NW 1/4, SE 1/4 OF SECTION 32, T. 2N., R. 5E., W.M.
SKAMANIA COUNTY, STATE OF WASHINGTON

BASIS OF BEARINGS
SURVEY BY TRANTOW SURVEYING
A.F.N. 2004153977

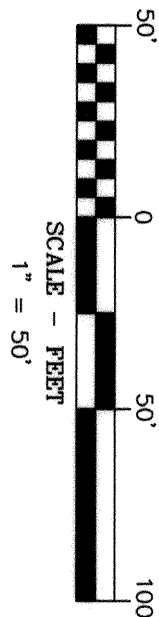

LEGEND

- SET 5/8" X 24" REBAR WITH 1 1/4" RED PLASTIC CAP (L.S. 44349.S)
- ⊙ FOUND 5/8" REBAR WITH RED PLASTIC CAP (TRANTOW LAND SURVEYING, INC. A.F.N. 2004153977)
- ⊙ FOUND 1/2" IRON PIPE
- ⊗ FOUND 1/2" REBAR W/PPC (LACY ENGINEERING, INC. BOOK 3, PAGE 102)
- FOUND 1" BOLT
- ⊙ FOUND 3" CONCRETE CYLINDER
- ⊙ FOUND 1" IRON BAR
- ANGLE POINT, NOT MONUMENTED

OWNER

LEE A. UHLAR
HAROLD W. AND MARLENE C. ACKER

SURVEY PERFORMED FOR:

MARLENE ACKER
DATE OF MONUMENTATION: JULY 2, 2014
PROJECT: TRANTOW SURVEYING, INC. A.F.N. 2004153977
FILE: H0609.DWG LAYOUT TAB: WA SURVEY

NARRATIVE

THE PURPOSE OF THIS SURVEY IS TO MONUMENT THE PROPERTIES DESCRIBED IN WARRANTED DEED BOOK 61, PAGE 725, AND PERSONAL REPRESENTATIVE DEED RECORDED AS A.F.N. 2006161910.

VARIOUS UNRECORDED MONUMENTS WERE FOUND ALONG THE SOUTH LINE OF WASHOUGAL RIVER ROAD ALONG WITH MONUMENTS OF RECORD FROM TRANTOW (REF 1) AND LACY (REF 2). ALL OF WHICH WERE FOUND TO BE IN THE SAME LINE AS THE LINE WITH EACH OTHER. A BEST FIT LINE WAS COMPUTED USING ALL TIED MONUMENTS TO ESTABLISH THE SOUTH RIGHT OF WAY LINE OF WASHOUGAL RIVER ROAD. FROM WHICH RECORD BEARINGS FROM REFERENCE 1 & 2 WERE HELD TO ESTABLISH THE NORTH SOUTH LINES OF THE PARCELS IN THIS SURVEY.

REFERENCE OF SURVEY

1. SURVEY PERFORMED BY LACY ENGINEERING, INC. BOOK 3, PAGE 102.
2. SURVEY PERFORMED BY TRANTOW SURVEYING, INC. AUDITOR'S FILE NO. 2004153977.

REFERENCED DEEDS

WARRANTY DEED, BOOK 61, PAGE 725.
DEED OF PERSONAL REPRESENTATIVE, DOCUMENT NO. 2006161910.

SURVEYOR'S CERTIFICATE:

THIS MAP CORRECTLY REPRESENTS A SURVEY MADE BY ME IN OBTAINING THE REQUIREMENTS OF THE SURVEY RECORDING ACT AT THE REQUEST OF MARLENE ACKER, JUNE 24, 2014.

Leonides J. Sandoval
DATE 7-9-2014

AUDITOR'S CERTIFICATE:

FILED FOR RECORD THIS 15 DAY OF JULY 2014 IN
BOOK 61, PAGE 725, THE RECORDS OF
LEONIDES J. SANDOVAL, REGISTERED LAND SURVEYOR, NO. 44349.

Melissa Studelson
DEPUTY AUDITOR DATE 7/15/14



Trantow Surveying
SURVEYING+PLANNING
302 W Skamania St., PO Box 786, Bingen, WA 98605
TEL: 509-493-3111 FAX: 541-386-2515

SHEET 1 OF 1			
1/4	SEC	T.	R.
1	32	2N.	5E.
1	1	1	1

AF 2014001147