


SURVEY
OF LOT 4 OF
IN THE
"AMANDA'S HIDEOUT" SHORT PLAT
NE 1/4 NW 1/4
OF SECTION 34
T7N, R6E, W.M.
SKAMANIA COUNTY, WASHINGTON

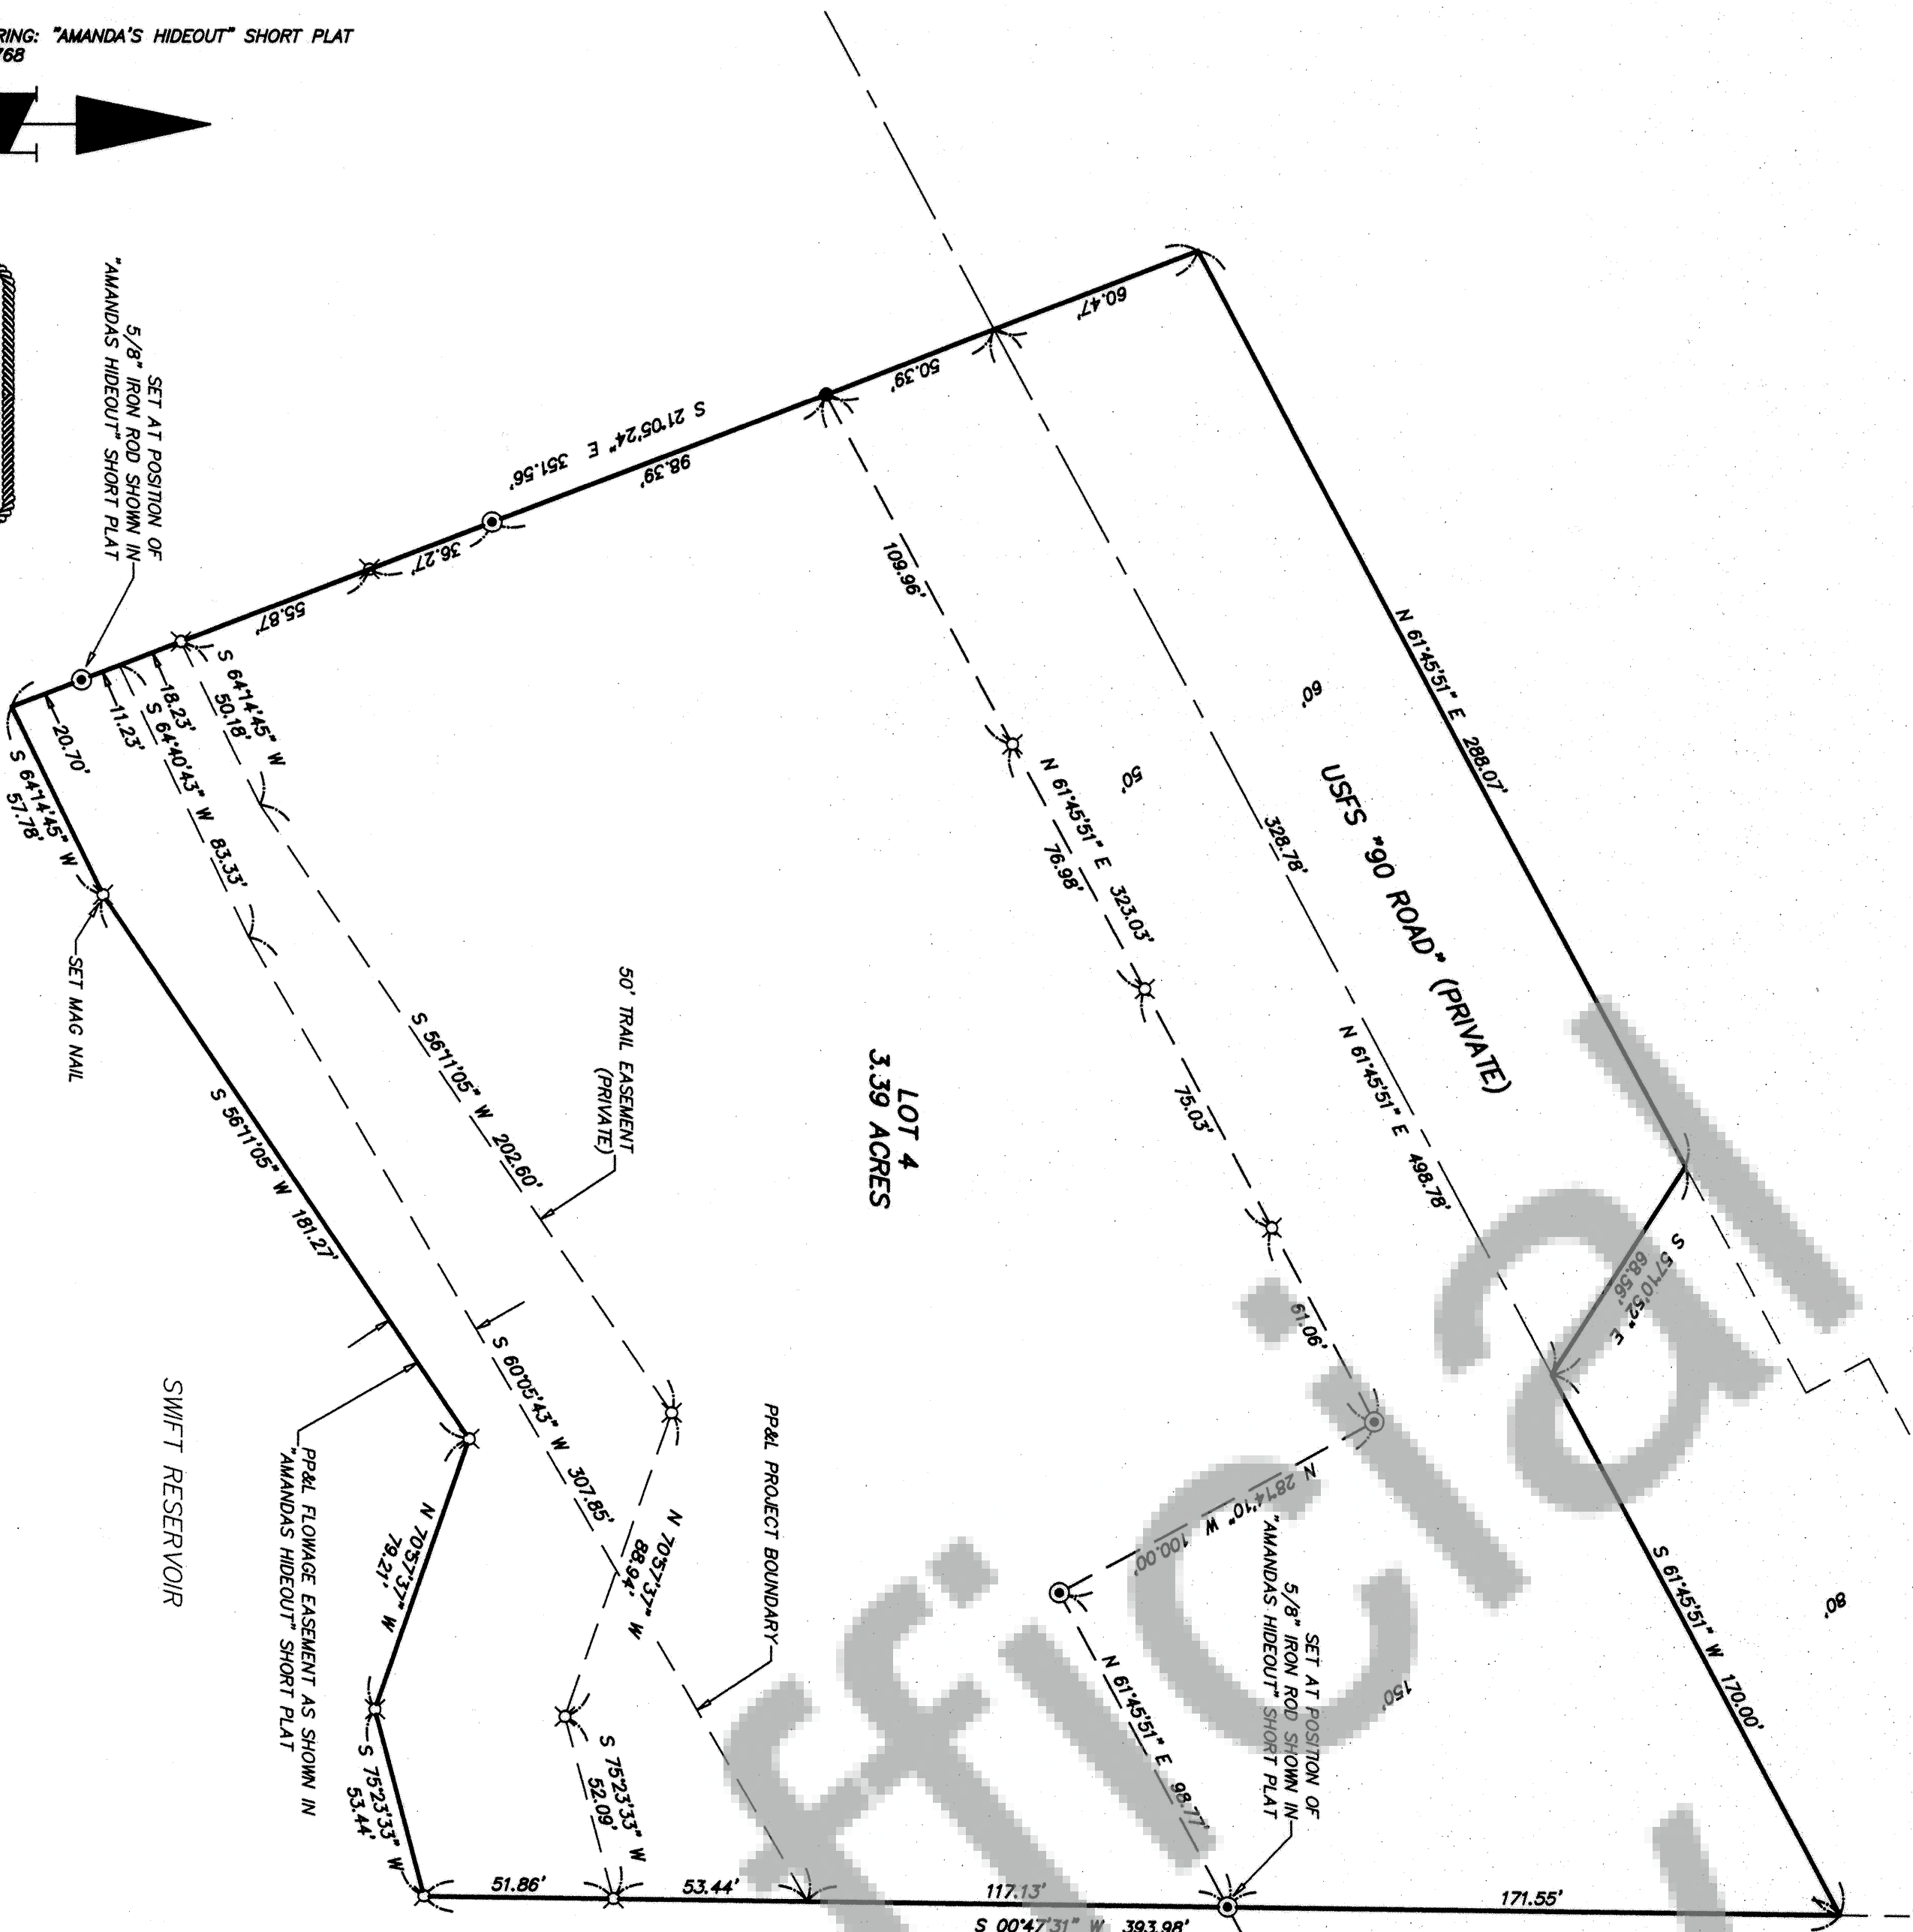

- LEGEND**
- INDICATES 5/8" IRON ROD W/TPC TOLSON PLS 17686 (TIED 09-26-14)
 - ⊙ INDICATES SET 5/8" IRON ROD W/TPC SWMS 31454
 - ✕ INDICATES WOOD STAKE UNLESS OTHERWISE NOTED
 - AFN = AUDITOR'S FILE NUMBER

PARCEL SURVEYED
LOT 4 "AMANDA'S HIDEOUT" SHORT PLAT
AFN 2006161768

NARRATIVE



THE PURPOSE OF THIS SURVEY WAS TO LOCATE AND MARK THE RIGHT-OF-WAY OF USFS "90 ROAD", 50' TRAIL EASEMENT, AND REPLACE MISSING CORNER OF SECTION 34. THE SURVEY WAS CONDUCTED BY DAVID L. SWIMS, A LICENSED SURVEYOR, ON 09/26/2014. THE SURVEY AREA WAS LOCATED IN THE NE 1/4 NW 1/4 OF SECTION 34, T7N, R6E, W.M. THE SURVEY WAS CONDUCTED IN CONJUNCTION WITH THE SURVEY OF "AMANDA'S HIDEOUT" SHORT PLAT. THE SURVEY AREA WAS UNDISTURBED. WE THEN RAN A CLOSED RANDOM FIELD TRAVERSE AROUND THE PARCEL. THE MONUMENTS WERE PLACED BY RADIAL STRIKEOUT PROCEDURES. THE SURVEY WAS CONDUCTED IN ACCORDANCE WITH THE STANDARDS CONTAINED IN W.A.C. 332-130-090.

AUDITOR'S CERTIFICATE

Filed for record this 27th day of October, 2014
at 2:30 pm. In Book 1 of surveys at Page 1 at
the request of Hagedorn, Inc. AF 2014001833
(Signed) Timothy O. Todd
(Deputy County Auditor)

NOTE: Hagedorn, Inc. makes no warranties as to matters of unwritten title such as acquiescence, estoppel, adverse possession, etc.

HAGEDORN, INC.	
Surveying and Engineering	
1924 Broadway Vancouver, Wa. 98663	
Ph: (360) 696-4428	
SCALE: 1"=40'	CALC. BY: DLS
DATE: 10-09-14	DRAWN BY: NG
JOB NO.: 14-089	CHECKED BY: DLS
	DWG# 14-089-SURVEY

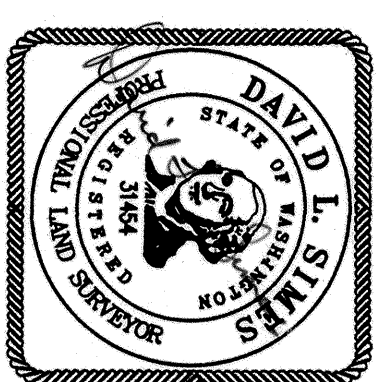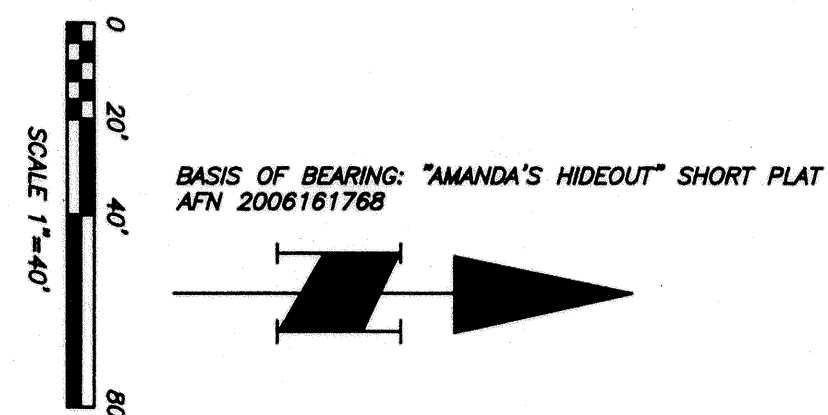

SURVEYOR'S CERTIFICATE

This map correctly represents a survey made by me or under my direction in conformance with the requirements of the Survey Recording Act of the request of BILL DALLAS
in SEPTEMBER, 2014
David L. Swims
PROFESSIONAL LAND SURVEYOR
CERTIFICATE NO. 31454