


T. 8 N., R. 6 E., W.M.


T. 7 N., R. 6 E., W.M.

T. 7 N., R. 5 E., W.M.

T. 7 N., R. 6 E., W.M.

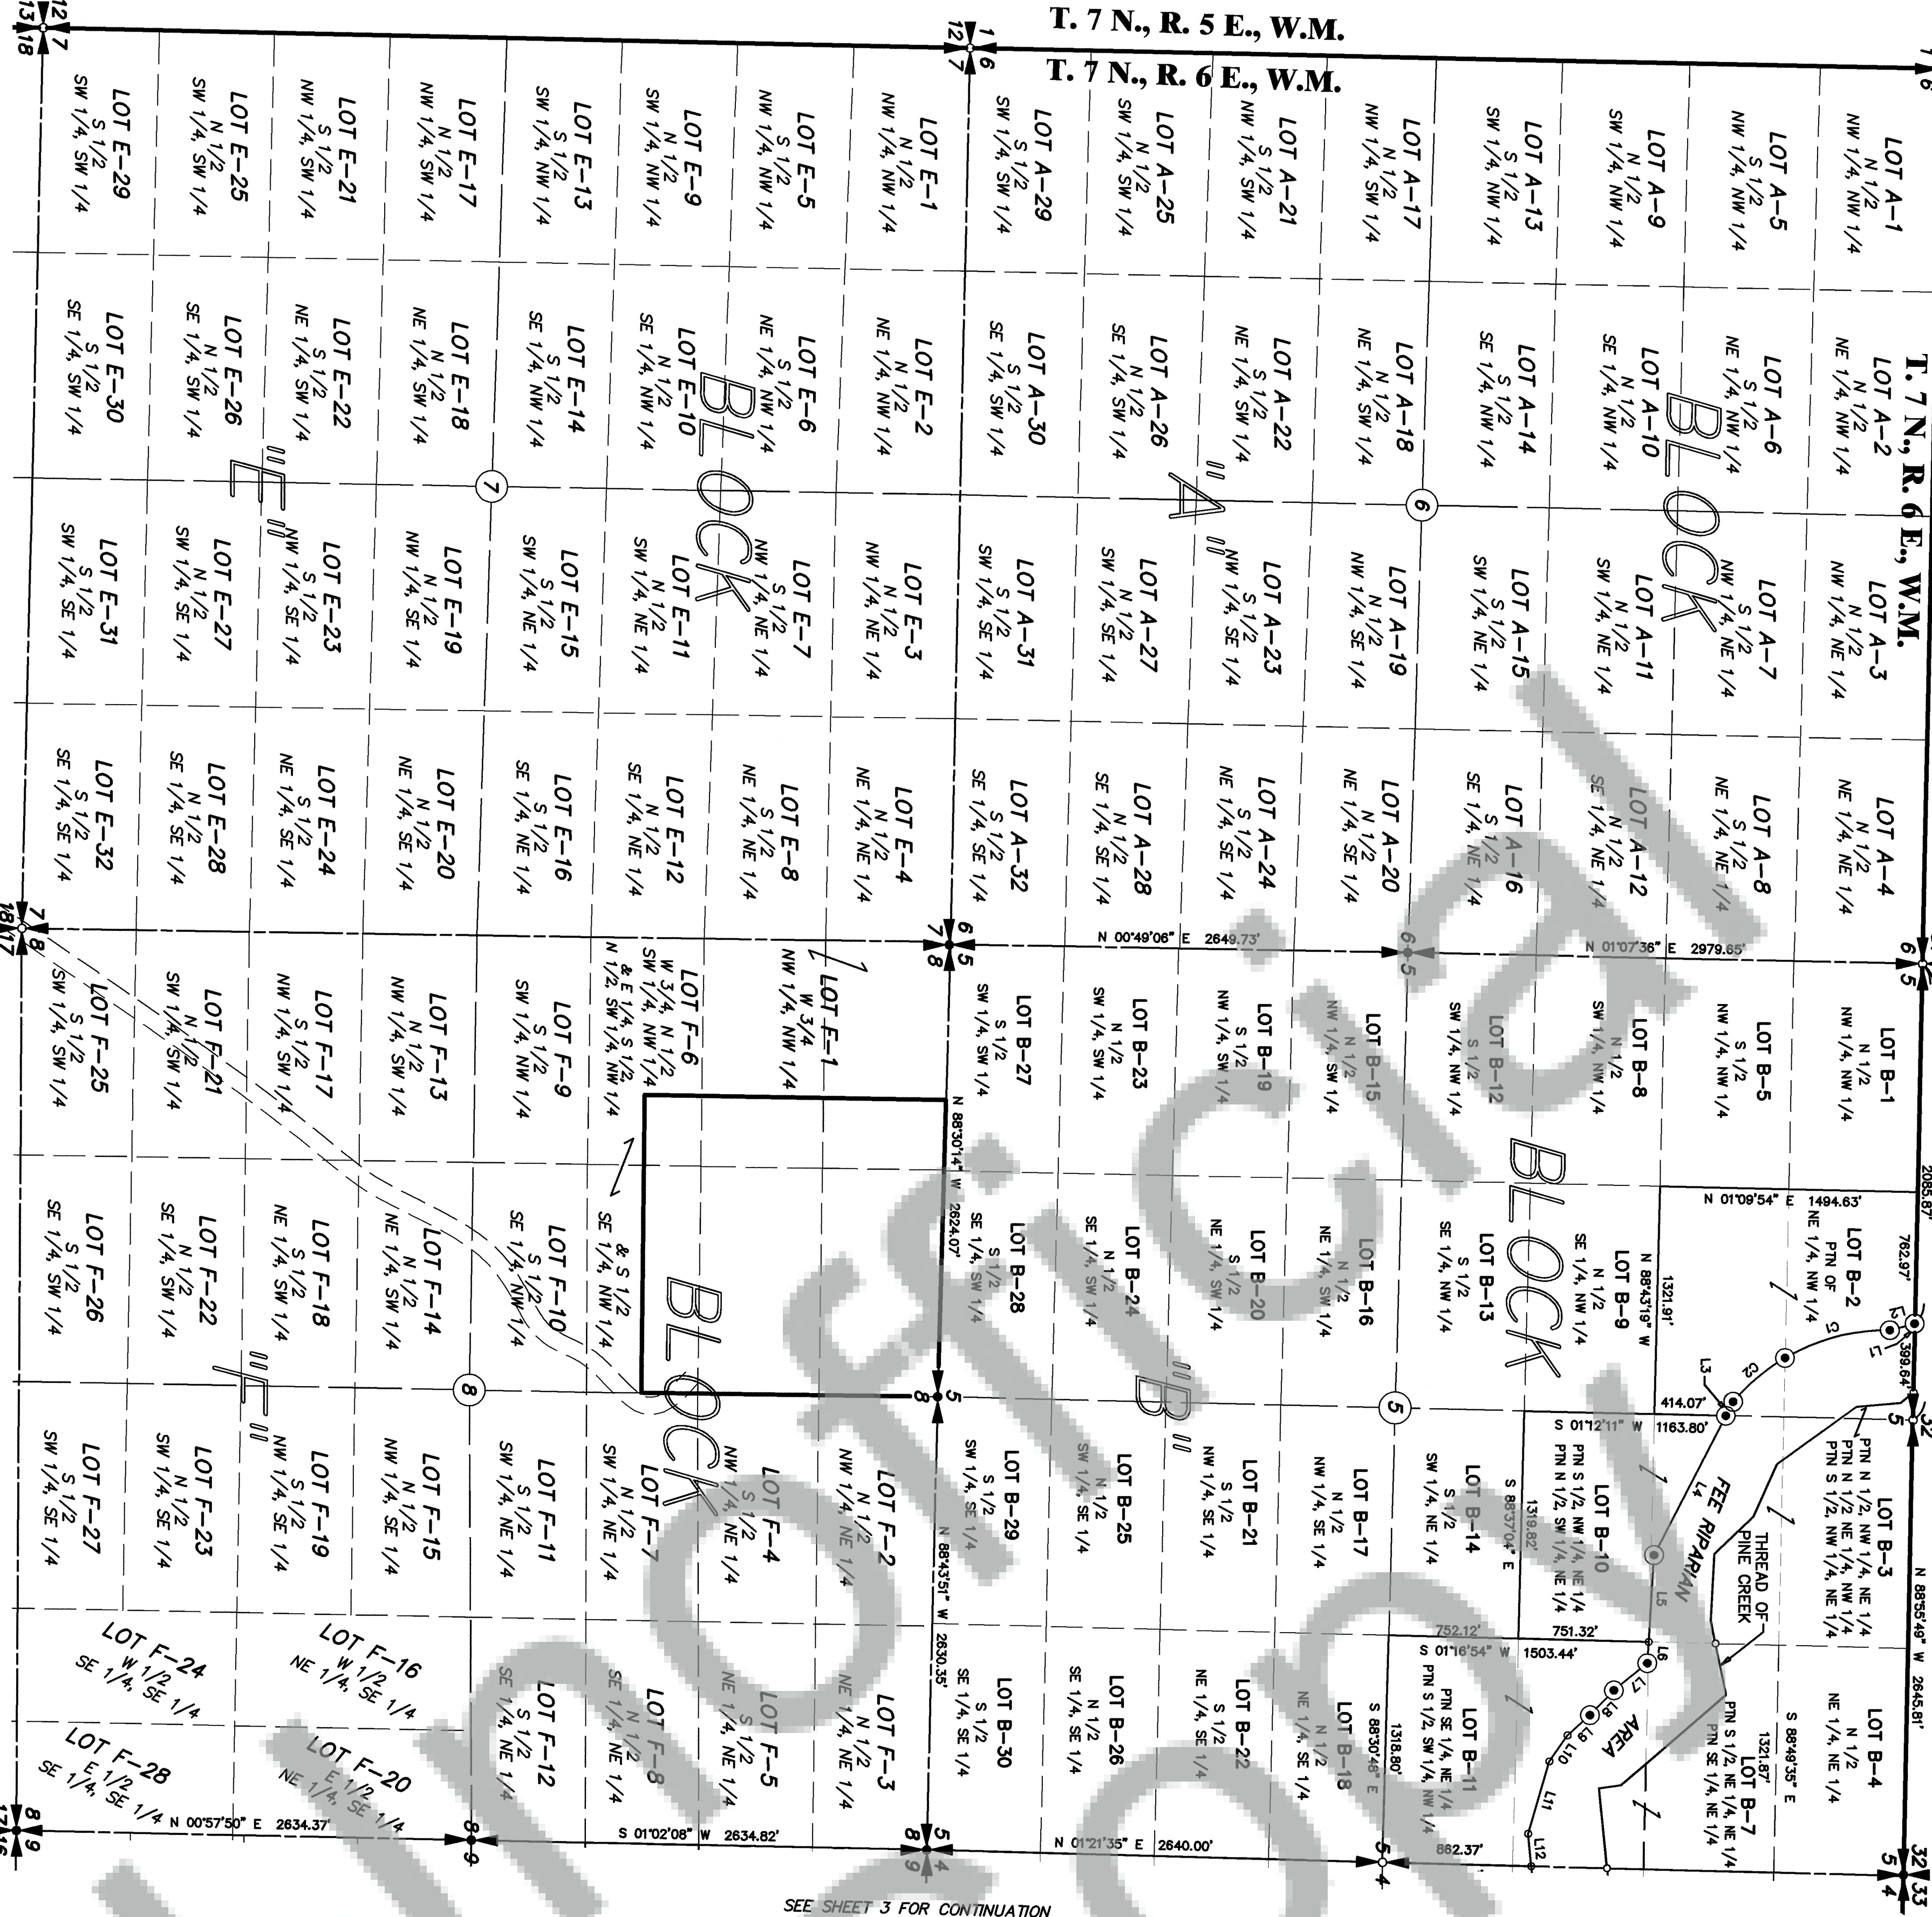

THIRD REVISED DIVISION MAP OF
SWIFT NORTH
LOCATED IN A PORTION OF SECTION 24,
T. 7 N., R. 5 E., W.M.
AND IN SECTIONS 3 - 7, 9, 10, 15 - 17, 19 - 22, 27 - 29 AND
IN PORTIONS OF SECTIONS 8, 11, 14, 18 AND 23
T. 7 N., R. 6 E., W.M.,
SKAMANIA COUNTY, WASHINGTON
SHEET 2 OF 9

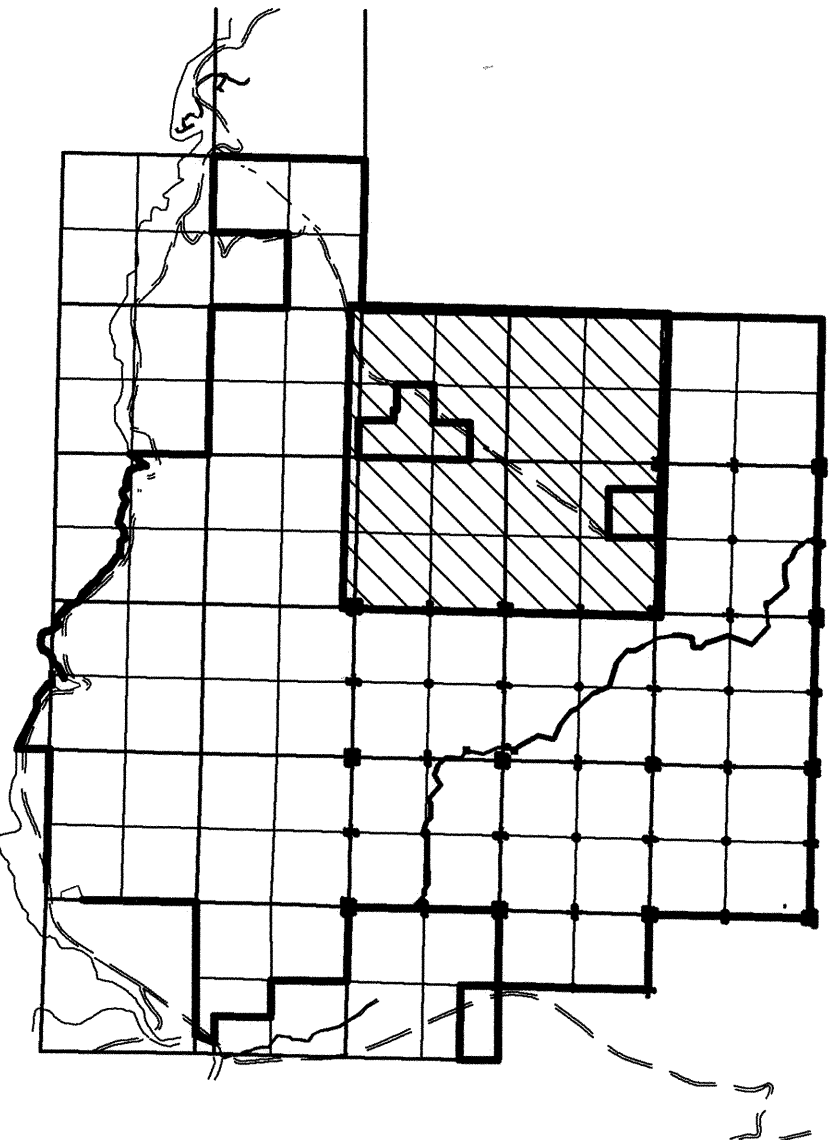


VICINITY MAP
NOT TO SCALE

CURVE	RADIUS	LENGTH	CH LENGTH	CHORD BRG	DELTA ANGLE
C1	1168.31'	636.36'	628.52'	S 14°56'06" E	31°12'29"
C2	1168.31'	396.76'	394.88'	S 40°16'06" E	19°27'31"

LINE	BEARING	DISTANCE
L1	S 15°02'50" E	3.22'
L2	S 15°02'50" E	147.64'
L3	N 62°53'20" W	90.62'
L4	N 62°53'20" W	909.16'
L5	N 86°35'36" W	503.40'
L6	N 86°35'36" W	124.13'
L7	N 39°32'29" W	249.29'
L8	N 46°30'21" W	199.93'
L9	N 42°11'04" W	175.00'
L10	N 55°18'25" W	183.80'
L11	N 73°49'57" W	438.36'
L12	S 84°23'43" W	188.75'


- LEGEND
- INDICATES FOUND SECTION CONTROL
 - INDICATES CALCULATED SECTION CONTROL
 - INDICATES SET 1/2" X 24" IRON ROD WITH YELLOW CAP STAMPED EITHER (FREDER 41032) OR (RENTON 37353)
 - INDICATES COMPUTED POSITION

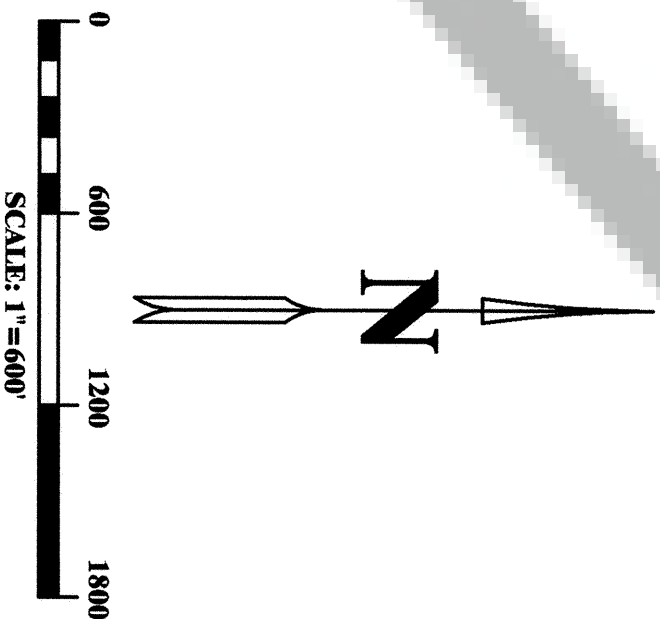

DATE:	12-12-14
SCALE:	1"=600'
JOB NO.:	144071
CALC BY:	KPF/DAR
DRAWN BY:	KPF
CHECKED BY:	DAR
SHEET	2 OF 9

1514 N.E. 26TH AVE. CANAS WA 98607
360-83440174 FAX 360-838-0155


KPPE
SURVEYING, INC.

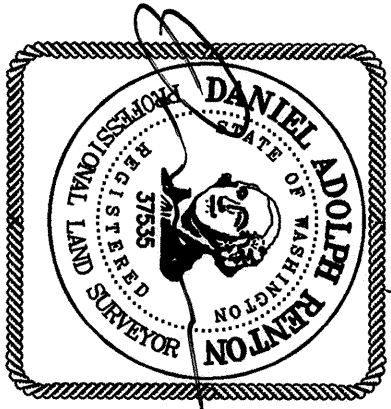

T. 8 N., R. 6 E., W.M.


T. 7 N., R. 6 E., W.M.

THIRD REVISED DIVISION MAP OF
SWIFT NORTH
LOCATED IN A PORTION OF SECTION 24,
T. 7 N., R. 5 E., W.M.
AND IN SECTIONS 3 - 7, 9, 10, 15 - 17, 19 - 22, 27 - 29 AND
IN PORTIONS OF SECTIONS 8, 11, 14, 18 AND 23
T. 7 N., R. 6 E., W.M.,
SKAMANIA COUNTY, WASHINGTON
SHEET 3 OF 9

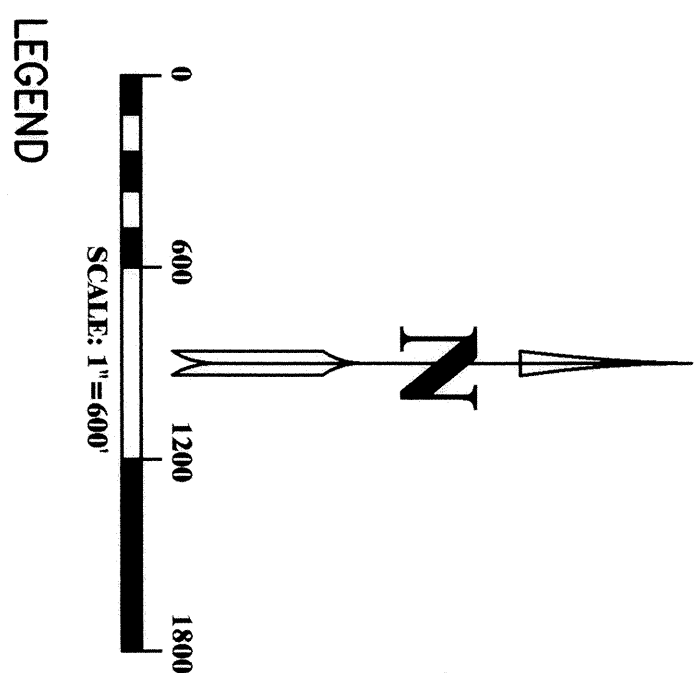

LEGEND


- INDICATES FOUND SECTION CONTROL.
- INDICATES CALCULATED SECTION CONTROL.
- INDICATES SET 1/2" X 24" IRON ROD WITH YELLOW CAP STAMPED EITHER (FEEDER 41032) OR (RENTON 37535)
- INDICATES COMPUTED POSITION

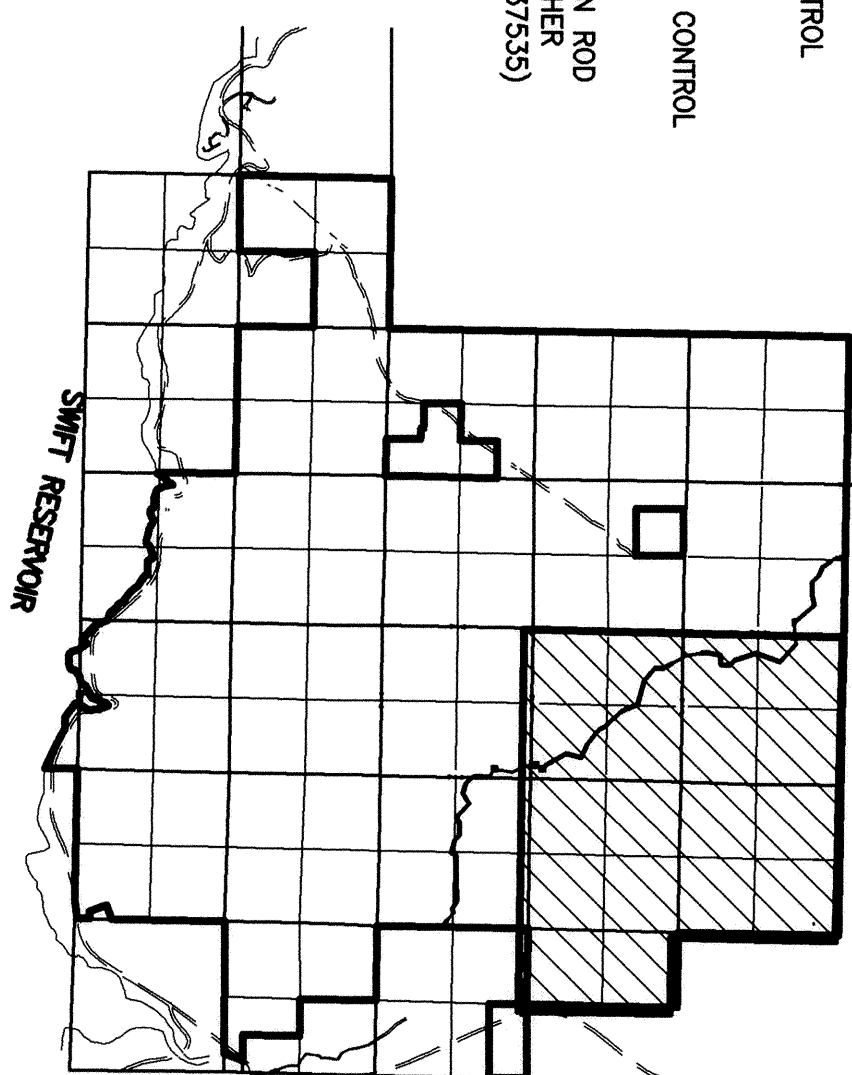



VICINITY MAP

NOT TO SCALE

LINE	BEARING	DISTANCE
L13	N 84°23'43" E	334.71'
L14	S 02°08'10" W	579.23'
L15	S 21°35'02" W	240.07'
L16	S 23°38'54" E	635.52'
L17	S 23°38'54" E	445.62'
L18	S 68°13'03" W	369.17'
L19	S 23°04'46" W	121.49'
L20	S 23°04'46" W	27.08'
L21	S 21°15'19" E	206.95'
L22	N 21°15'19" W	710.62'
L23	S 53°50'44" E	604.13'
L24	N 83°50'44" W	364.45'
L25	N 58°46'45" W	498.22'
L26	N 58°46'45" W	163.52'
L27	N 49°57'16" W	221.58'
L28	N 69°39'46" W	221.58'
L29	N 36°41'55" W	22.79'
L30	S 36°41'55" E	830.79'
L31	S 36°41'55" E	832.08'
L32	S 36°41'55" E	274.51'
L33	S 68°12'26" E	650.26'
L34	S 09°05'52" W	109.33'
L35	S 09°05'52" W	373.91'
L36	S 36°03'42" E	363.31'
L37	S 36°03'42" E	144.70'
L38	N 08°24'36" W	481.63'
L39	N 08°24'36" W	70.56'

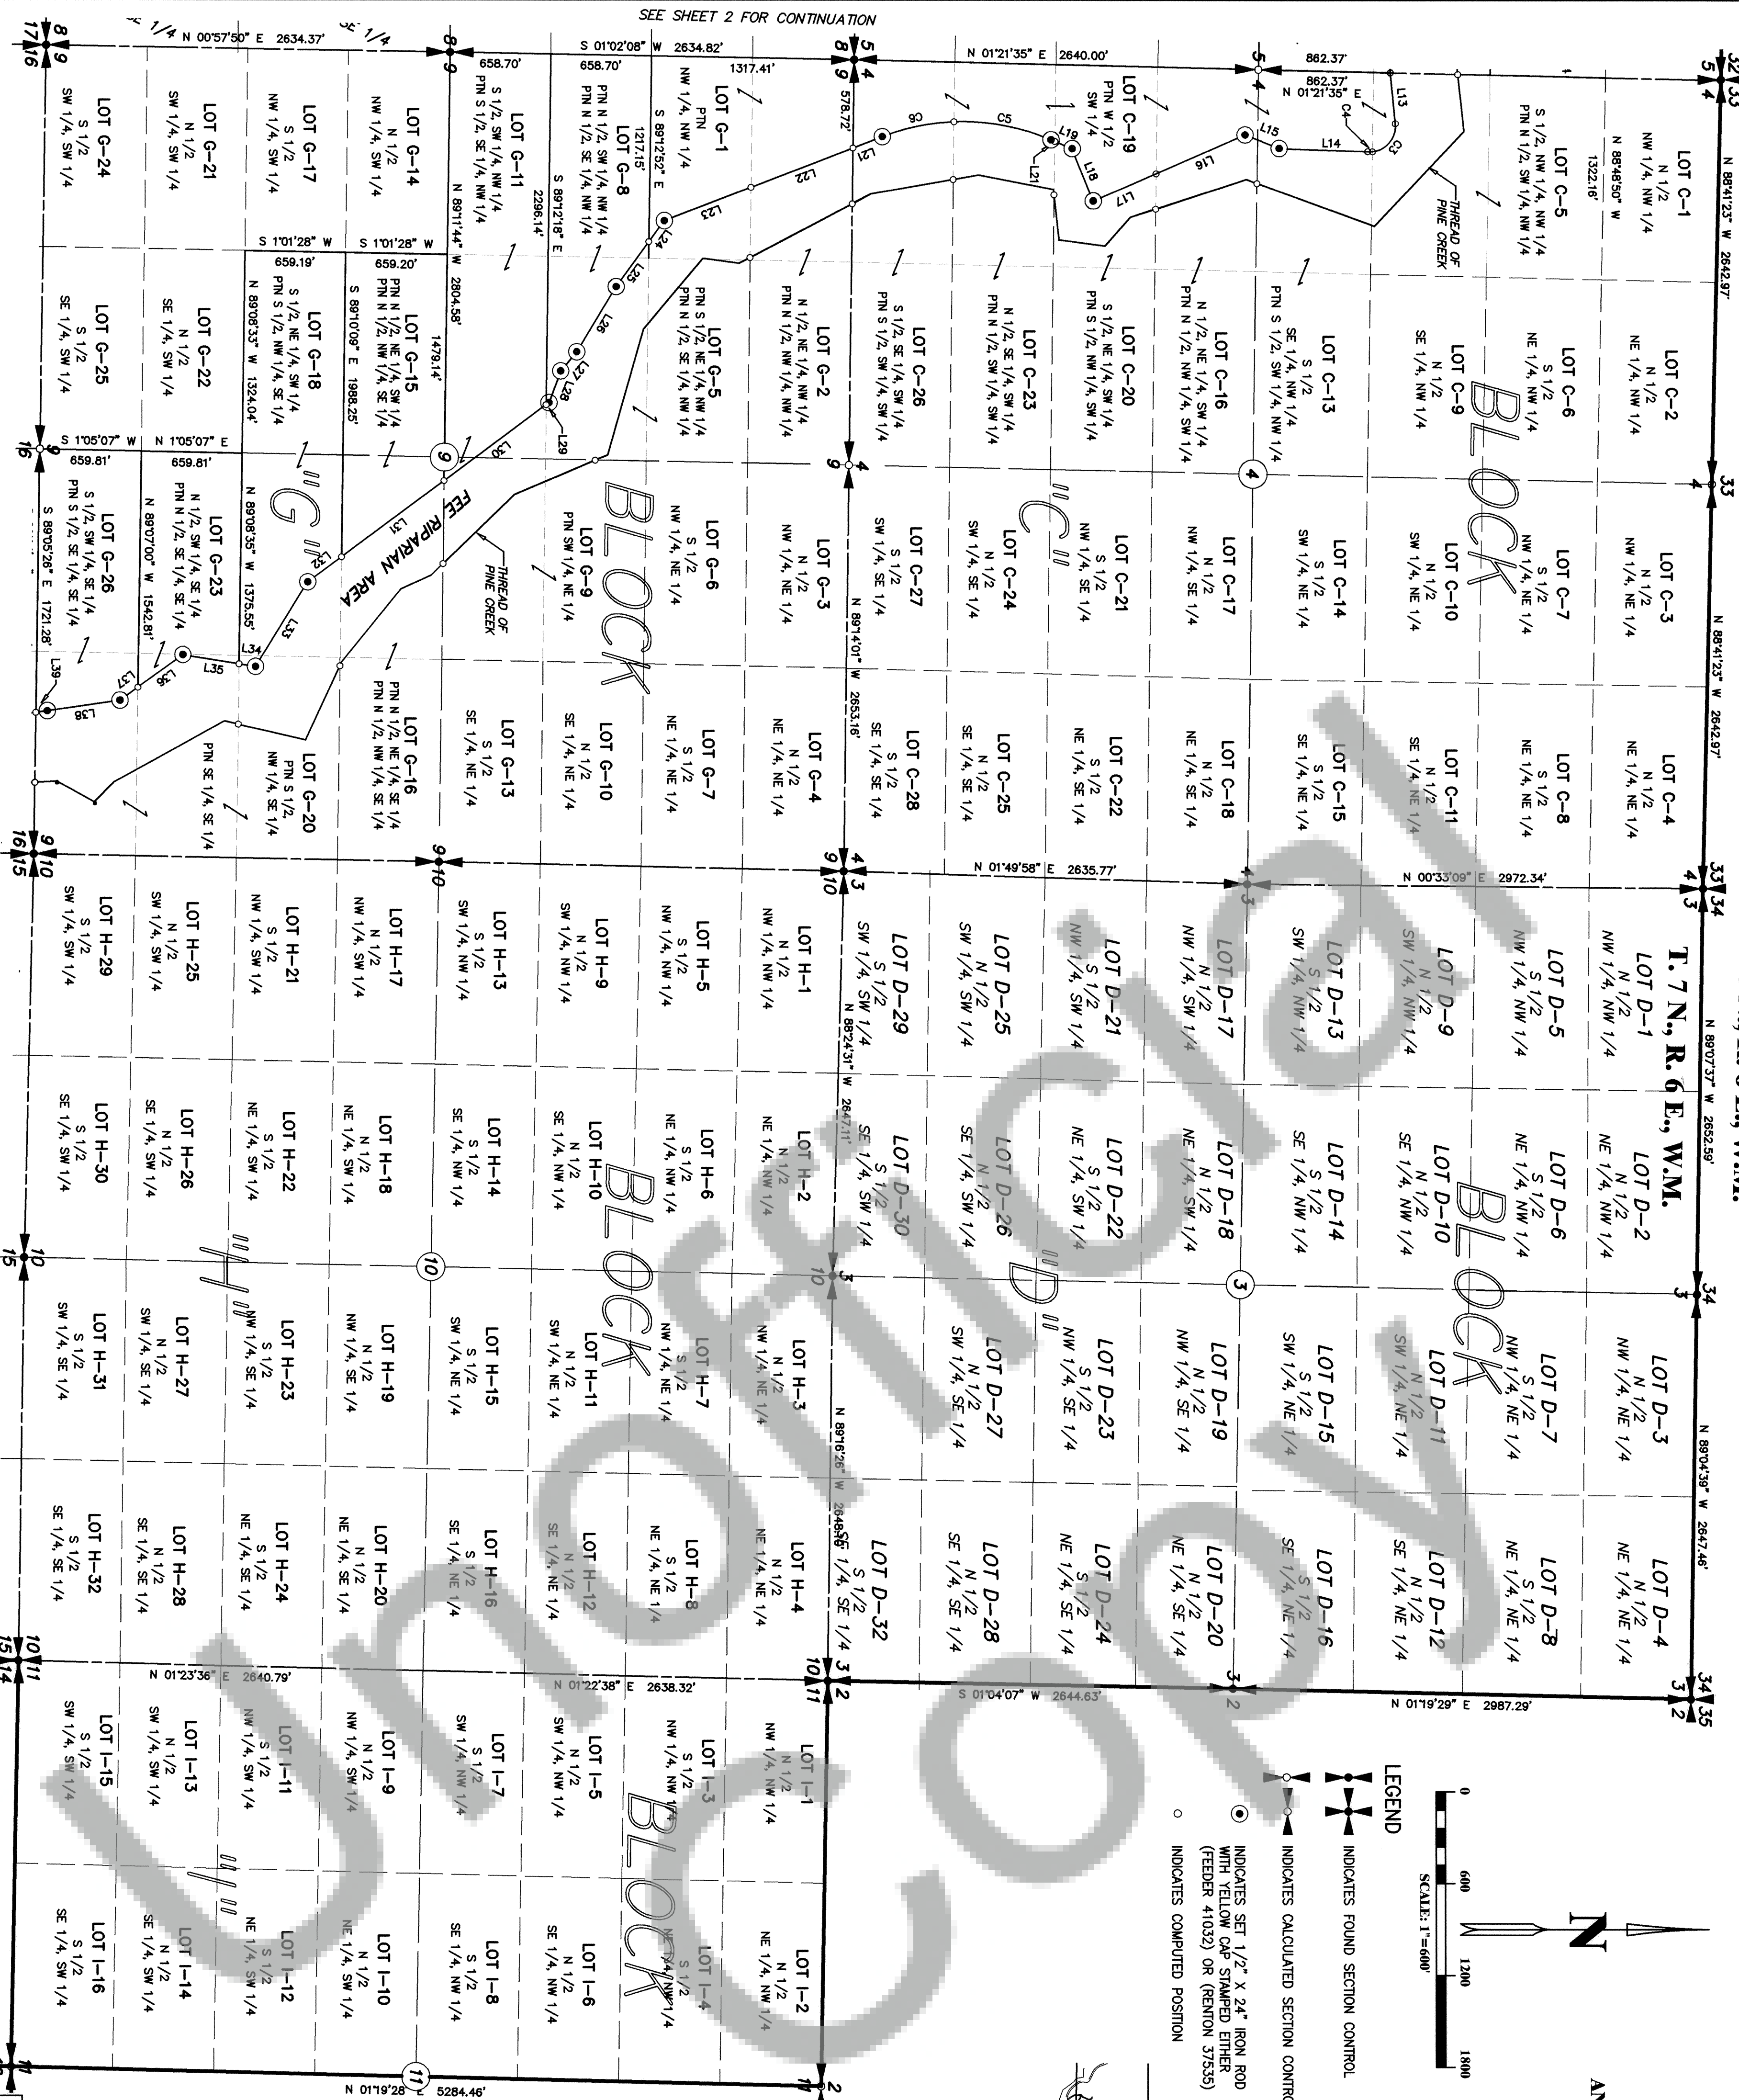

CURVE	RADIUS	LENGTH	CH LENGTH	CHORD BRG	DELTA ANGLE
C3	168.55'	262.49'	236.76'	N 50°59'29" W	89°13'36"
C4	168.55'	31.24'	31.20'	N 01°04'03" W	10°37'15"
C5	1454.28'	649.47'	644.09'	S 10°31'08" W	25°35'16"
C6	1454.28'	481.75'	479.55'	S 11°45'55" E	18°58'48"

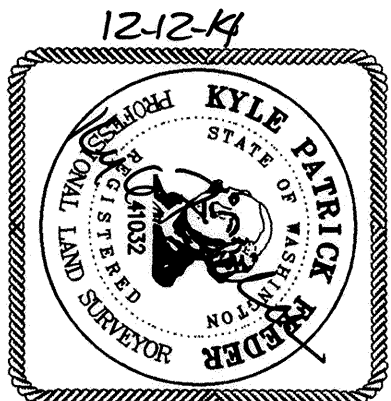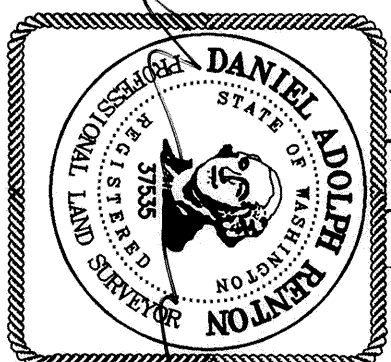

DATE:	12-12-14
SCALE:	1"=600'
JOB NO.:	144071
CALC BY:	KPF/DAR
DRAWN BY:	KPF
CHECKED BY:	DAR

SHEET 3 OF 9

KPPE
SURVEYING, INC.
1514 N.E. 26TH AVE. CAMAS, WA 98607
360-834-0174 FAX: 360-838-0155

SEE SHEET 5 FOR CONTINUATION

SEE SHEET 6 FOR CONTINUATION

SEE SHEET 2 FOR CONTINUATION

SEE SHEET 2 FOR CONTINUATION

T. 7 N., R. 5 E., W.M.

T. 7 N., R. 6 E., W.M.

SEE SHEET 5 FOR CONTINUATION

THIRD REVISED DIVISION MAP OF SWIFT NORTH


**LOCATED IN A PORTION OF SECTION 24,
T. 7 N., R. 5 E., W.M.**

**AND IN SECTIONS 3 - 7, 9, 10, 15 - 17, 19 - 22, 27 - 29 AND
IN PORTIONS OF SECTIONS 8, 11, 14, 18 AND 23**

T. 7 N., R. 6 E., W. M.,

SKAMANIA COUNTY, WASHINGTON

SHEET 4 OF 9

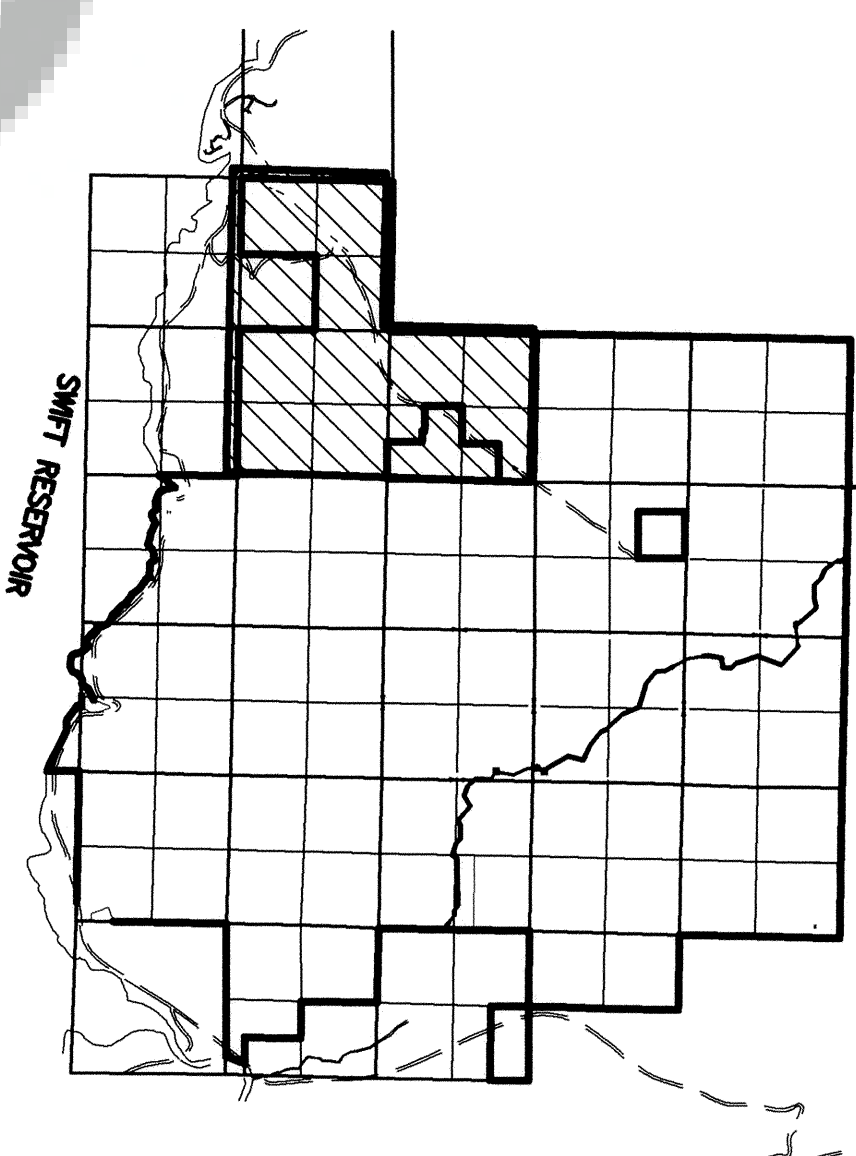

VICINITY MAP

NOT TO SCALE

**PORTION CONVEYED TO MARSHALL AND MELBA MOORE
BOOK 194, PAGE 10, RECORDS OF SIKAMANIA COUNTY, WASHINGTON**

LEGEND




 INDICATES FOUND SECTION CONTROL



INDICATES CALCULATED SECTION CONTROL

INDICATES SET 1/2" X 24" IRON ROD WITH YELLOW CAP

- INDICATES COMPUTED POSITION

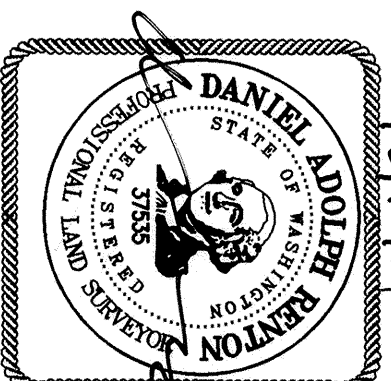

Z

DATE:	12-12-14
SCALE:	1"=600'
JOB NO.:	14-071
CALC BY:	KPF / DAR
DRAWN BY:	KPF
CHECKED BY:	DAR

SHEET 4 OF 9

KPF

SURVEYING, INC.

1514 N.E. 26TH AVE CMAAS, WA 98607
360-834-0174 FAX: 360-834-0155

SEE SHEET 3 FOR CONTINUATION

THIRD REVISED DIVISION MAP OF

SWIFT NORTH

LOCATED IN A PORTION OF SECTION 24,


T. 7 N., R. 5 E., W. M.

**AND IN SECTIONS 3 - 7, 9, 10, 15 - 17, 19 - 22, 27 - 29 AND
IN PORTIONS OF SECTIONS 8, 11, 14, 18 AND 23**

T. 7 N., R. 6 E., W. M.,

SKAMANIA COUNTY, WASHINGTON

SHEET 5 OF 9

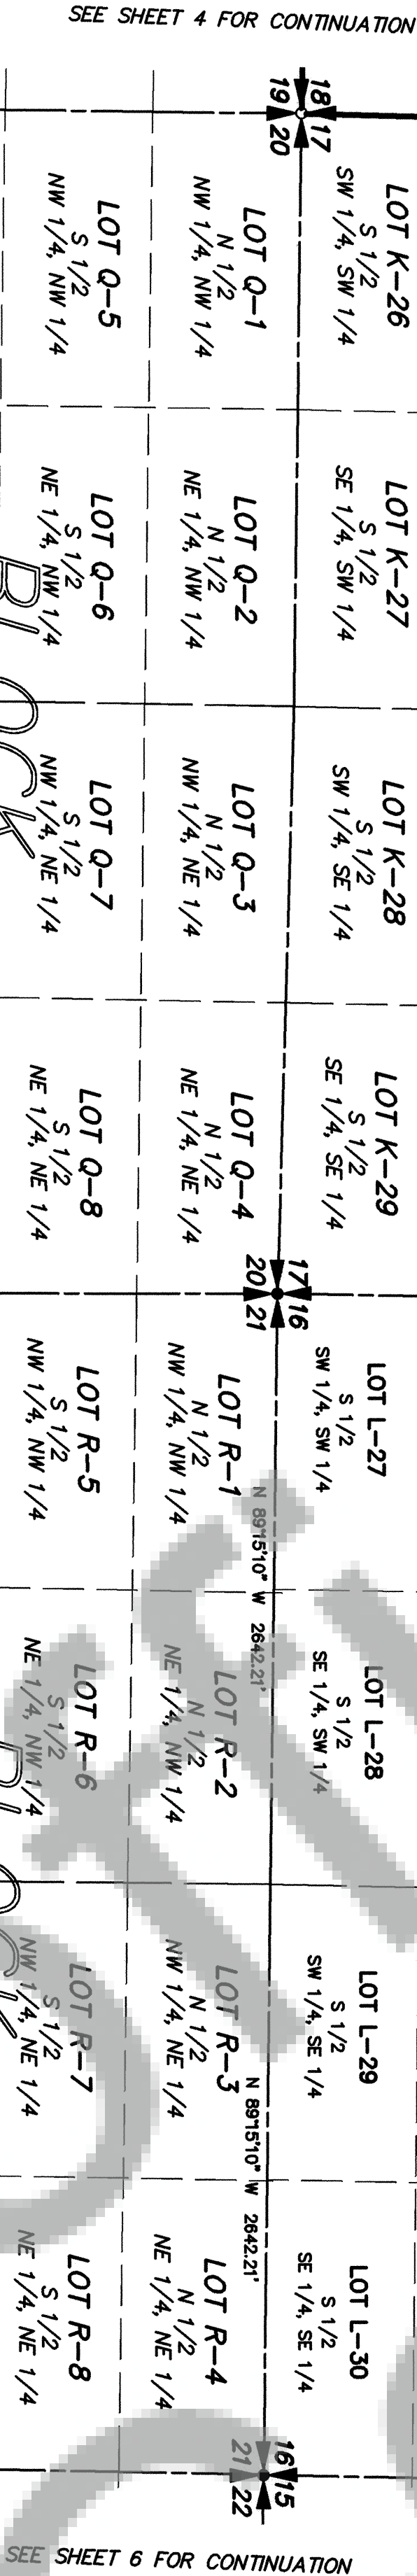

VICINITY MAP


NOT TO SCALE

LINE	BEARING	DISTANCE
L40	S 07°36'23" E	669.12'
L41	S 27°16'13" E	7.27'
L42	S 28°22'55" E	531.07'
L43	S 07°36'21" E	194.10'
L44	S 07°36'21" E	985.06'
L45	S 46°29'36" E	514.62'


LEGEND



 INDICATES FOUND SECTION CONTROL

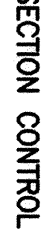

INDICATES SET 1/2" X 24" IRON ROD
WITH YELLOW CAP STAMPED EITHER
(FEEDER 41032) OR (RENTON 37535)

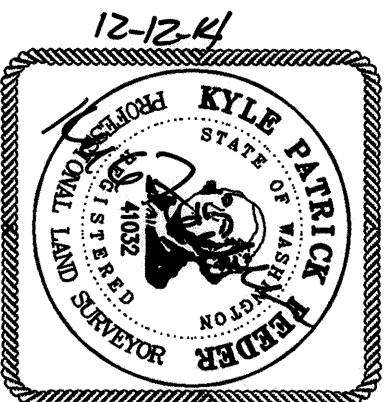

12/12/14


2.4

DATE:	12-12-14
SCALE:	1"=600'
JOB NO.:	14-071
CALC BY:	KPF / DAR
DRAWN BY:	KPF
CHECKED BY:	DAR


SHEET 5 OF 9

KPF

1514 N.E. 26TH AVE CAMAS, WA 98607
360-834-0174 FAX: 360-838-0155

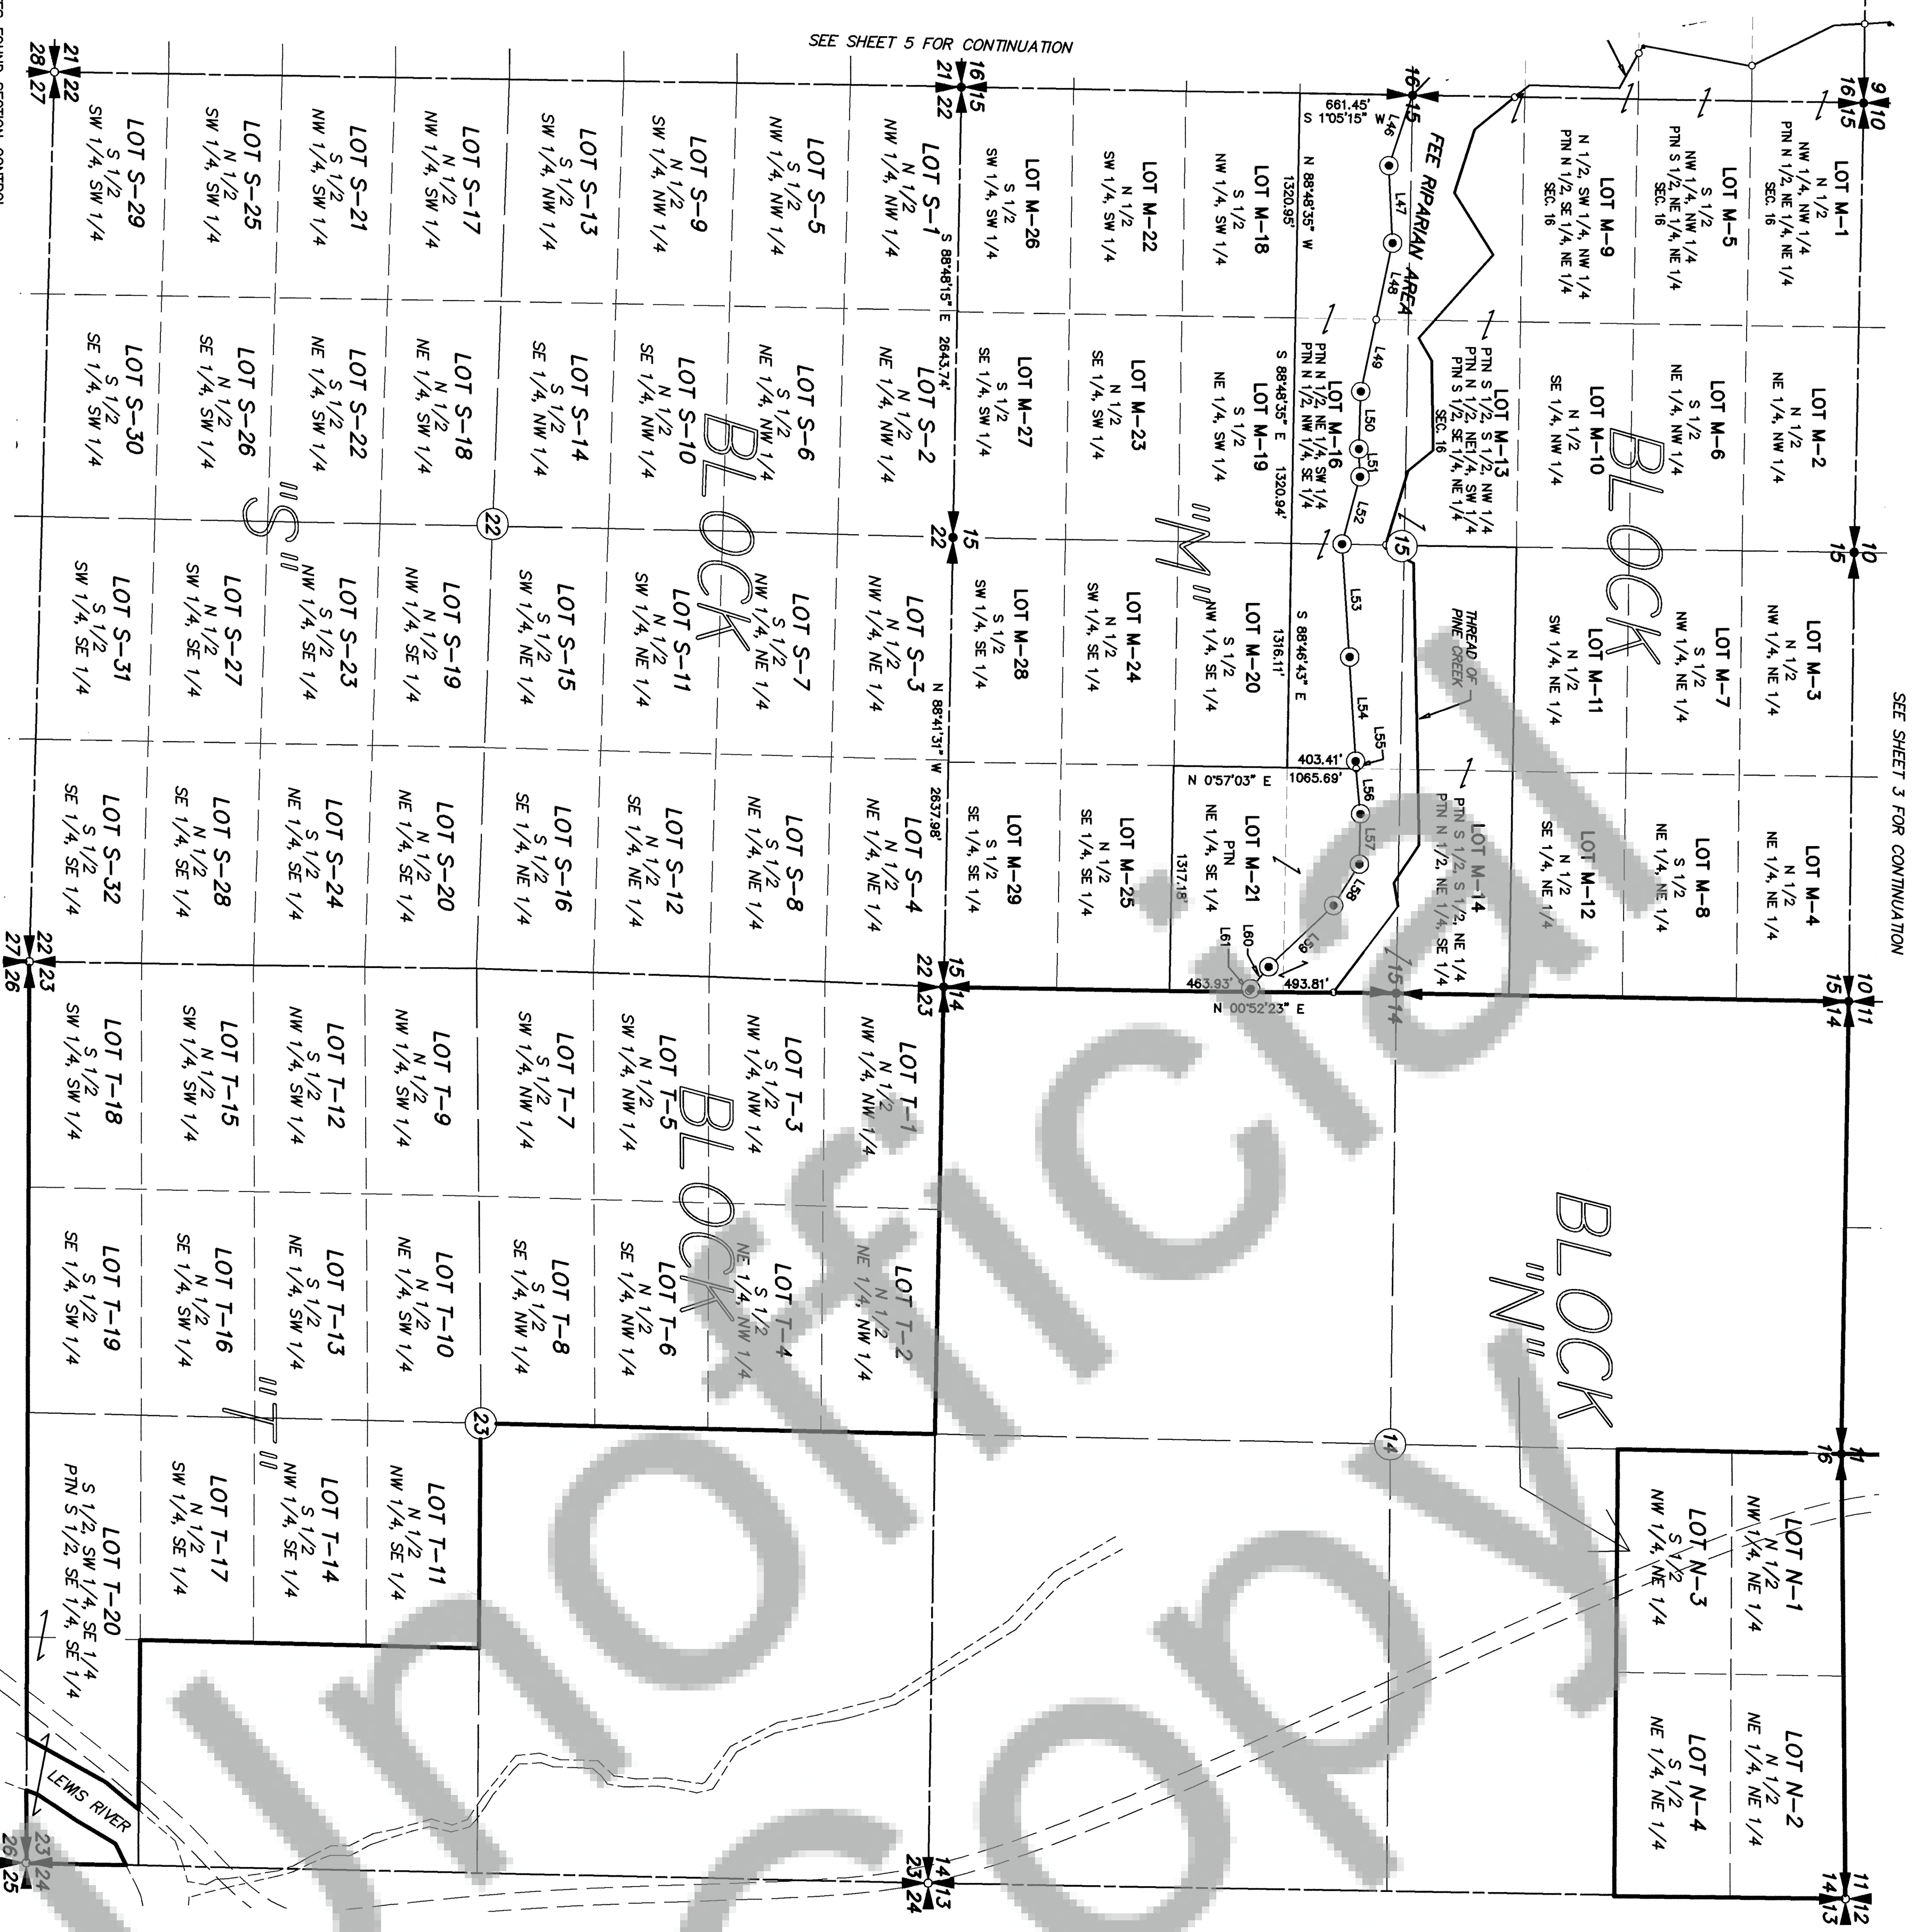




**THIRD REVISED DIVISION MAP OF
SWIFT NORTH**
LOCATED IN A PORTION OF SECTION 24,
T. 7 N., R. 5 E., W.M.
AND IN SECTIONS 3 - 7, 9, 10, 15 - 17, 19 - 22, 27 - 29 AND
IN PORTIONS OF SECTIONS 8, 11, 14, 18 AND 23
T. 7 N., R. 6 E., W.M.,
SKAMANIA COUNTY, WASHINGTON
SHEET 6 OF 9

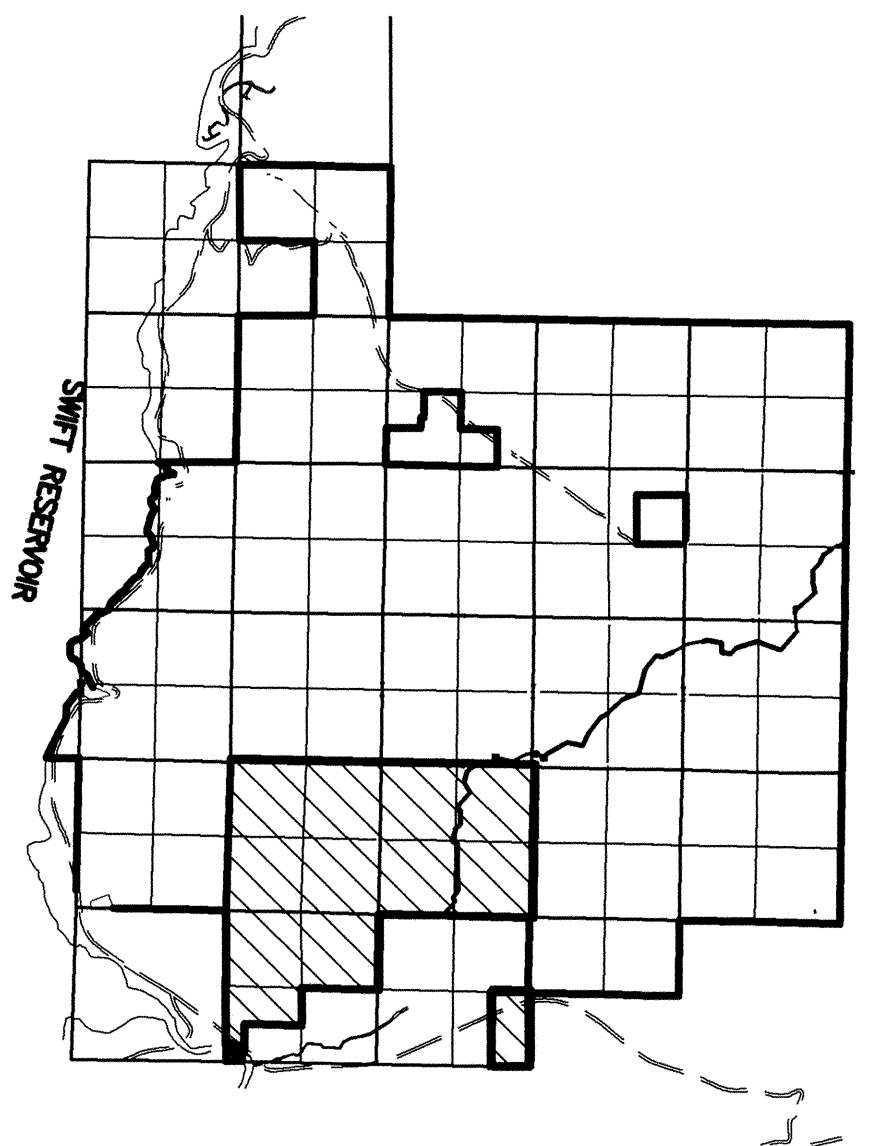

LINE	BEARING	DISTANCE
L46	N 71.13.57° W	436.30'
L47	S 87.25.04° W	455.90'
L48	N 77.47.50° W	458.88'
L49	N 77.47.50° W	431.83'
L50	N 88.00.19° W	337.55'
L51	S 87.53.59° W	162.46'
L52	N 74.53.22° W	409.65'
L53	S 86.18.05° W	663.75'
L54	S 86.54.11° W	612.80'
L55	S 84.52.41° W	43.07'
L56	S 84.52.41° W	267.82'
L57	N 88.36.49° W	295.31'
L58	N 57.54.34° W	285.15'
L59	N 43.32.17° W	524.07'
L60	N 50.43.59° W	165.89'
L61	N 50.43.59° W	17.15'

VICINITY MAP
NOT TO SCALE

LEGEND
INDICATES FOUND SECTION CONTROL.
INDICATES CALCULATED SECTION CONTROL.
INDICATES SET 1/2" X 24" IRON ROD WITH YELLOW CAP STAMPED EITHER (FEEDER 41032) OR (RENTON 37535)
INDICATES COMPUTED POSITION

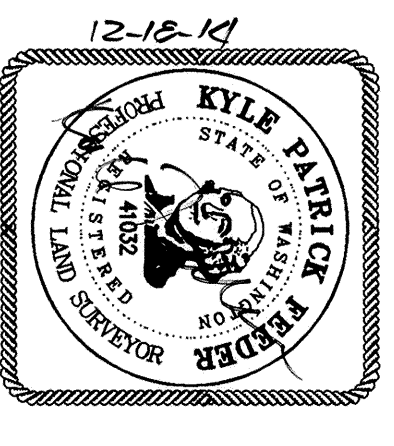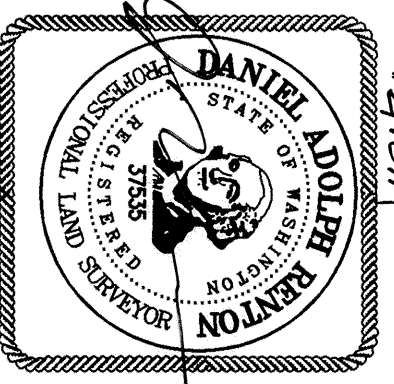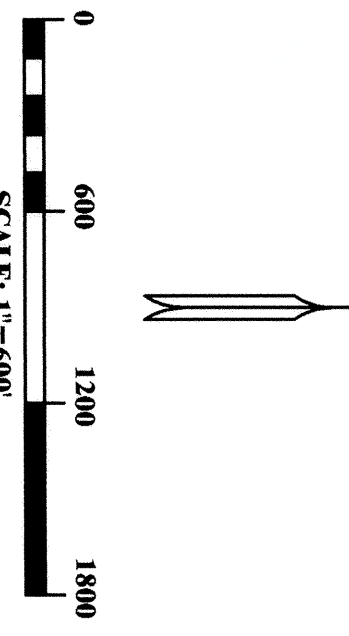

DATE:	12-18-14
SCALE:	1"=600'
JOB NO.:	14-071
CALC BY:	KPF / DAR
DRAWN BY:	KPF
CHECKED BY:	DAR
SHEET	6 OF 9

KPPE
SURVEYING, INC.
1514 N.E. 26TH AVE. CAMAS, WA 98607
360-834-0174 FAX: 360-838-0155

SEE SHEET 5 FOR CONTINUATION


SEE SHEET 5 FOR CONTINUATION

SEE SHEET 8 FOR CONTINUATION

S W I F T R E S E R V O I R

BLOCK

THIRD REVISED DIVISION MAP OF
SWIFT NORTH
LOCATED IN A PORTION OF SECTION 24,
T. 7 N., R. 5 E., W.M.
AND IN SECTIONS 3 - 7, 9, 10, 15 - 17, 19 - 22, 27 - 29 AND
IN PORTIONS OF SECTIONS 8, 11, 14, 18 AND 23
T. 7 N., R. 6 E., W.M.,
SKAMANIA COUNTY, WASHINGTON
SHEET 7 OF 9

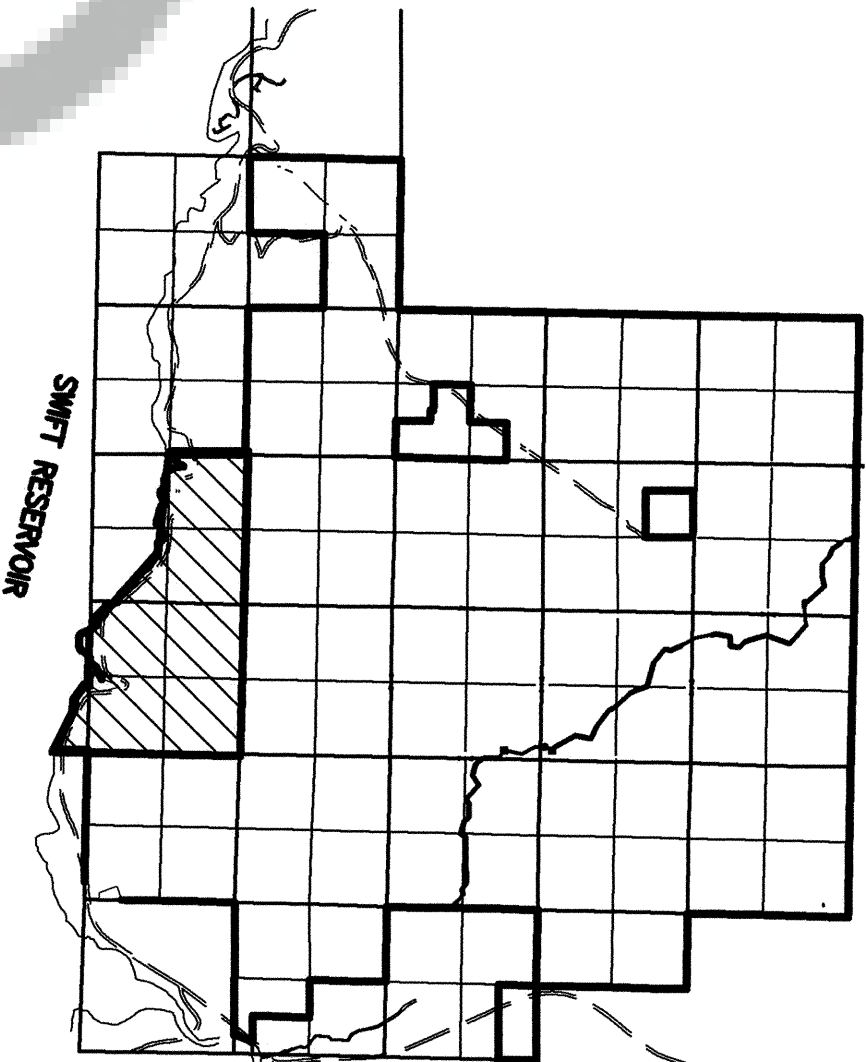

VICINITY MAP



NOT TO SCALE

EXCEPT THAT PORTION CONVEYED TO PACIFIC POWER AND LIGHT CO.
BY DEED RECORDED UNDER AUDITOR'S FILE NUMBER 55342, BOOK 46, PAGE
115, RECORDS OF SKAMANIA COUNTY, WASHINGTON, DESCRIBED AS THOSE
PORTIONS LING BELOW THE 1000 FOOT ELEVATION.
EXCEPT THAT PORTION DESCRIBED IN SPECIAL WARRANTY DEED, RECORDED IN
BOOK 208, PAGES 110-129, RECORDS OF SKAMANIA COUNTY, WASHINGTON.

LEGEND

INDICATES FOUND SECTION CONTROL

INDICATES CALCULATED SECTION CONTROL

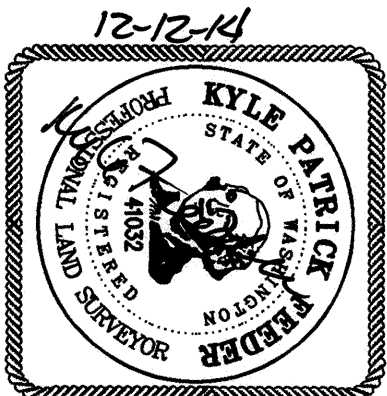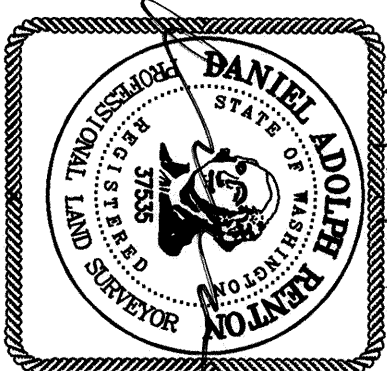

12-12-14


12-12-14

DATE: 12-12-14
SCALE: 1"=600'
JOB NO.: 14-071
CALC BY: KPF / DAR
DRAWN BY: KPF
CHECKED BY: DAR
SHEET 7 OF 9

KPF

SURVEYING, INC.
1514 N.E. 26TH AVE. CAMAS, WA 98607
360-834-0174 FAX: 360-838-0155

SEE SHEET 6 FOR CONTINUATION

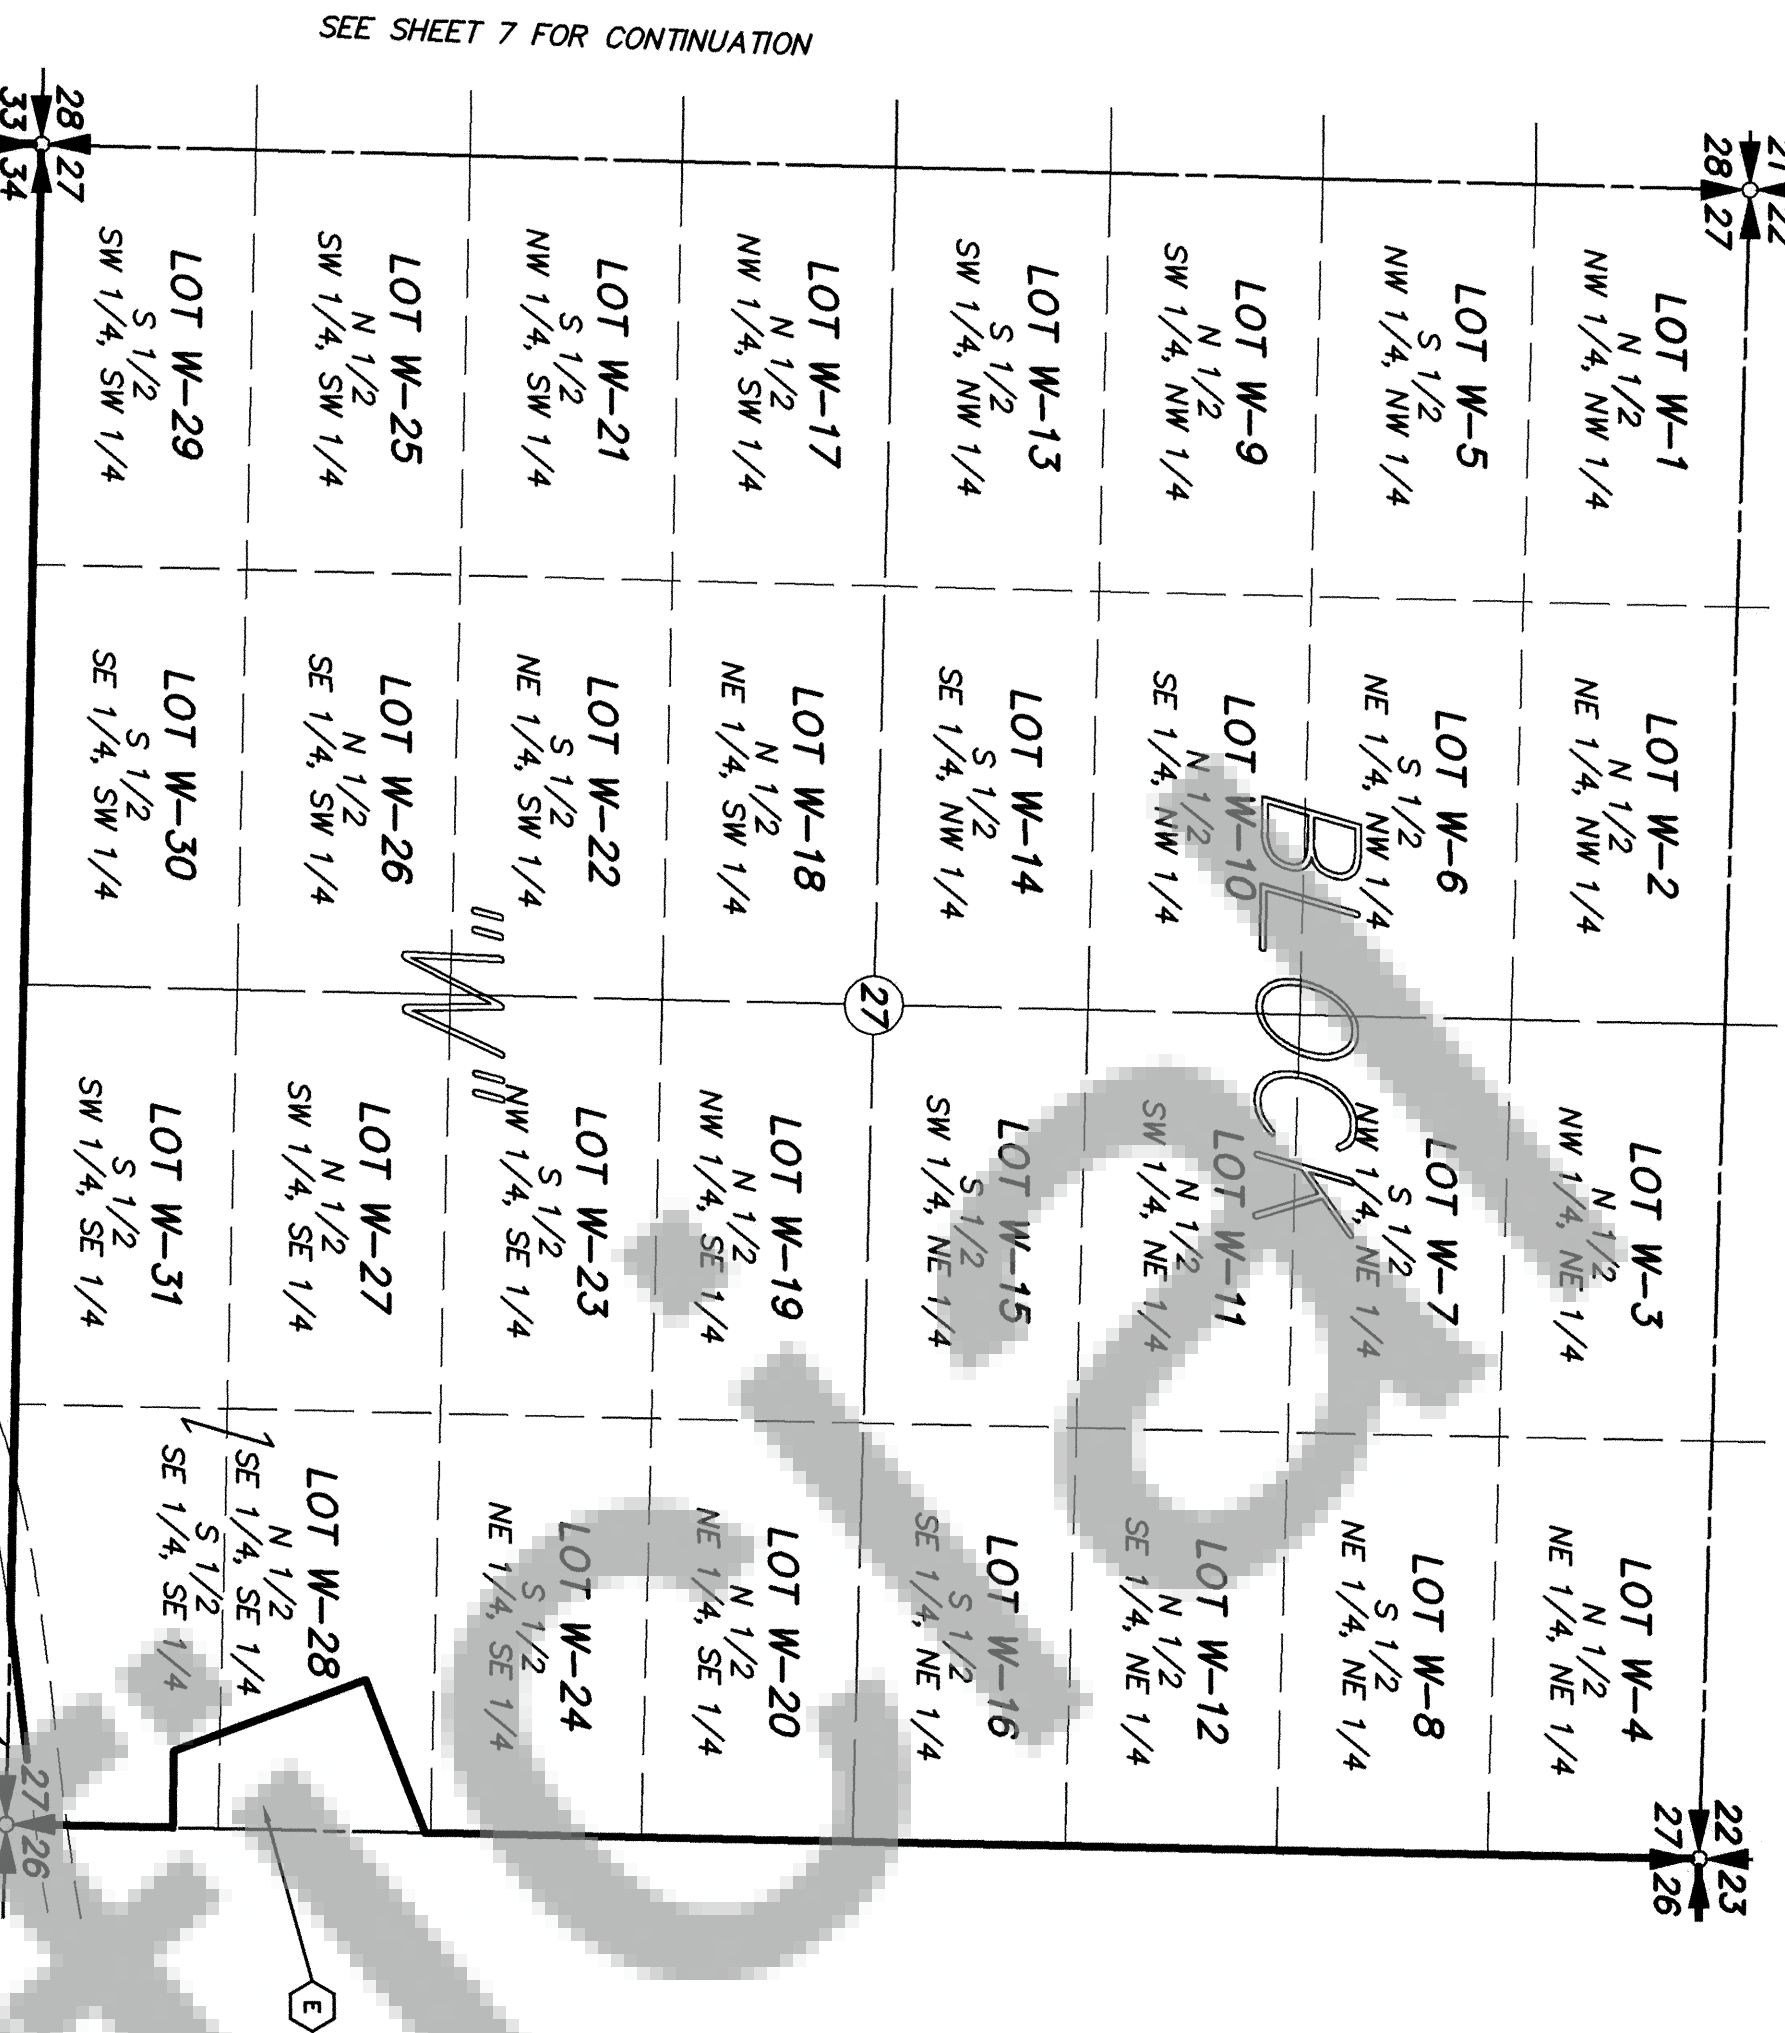

SWIFT RESERVOIR

THIRD REVISED DIVISION MAP OF
SWIFT NORTH

LOCATED IN A PORTION OF SECTION 24,


T. 7 N., R. 5 E., W.M.

AND IN SECTIONS 3 - 7, 9, 10, 15 - 17, 19 - 22, 27 - 29 AND
IN PORTIONS OF SECTIONS 8, 11, 14, 18 AND 23

T. 7 N., R. 6 E., W.M.,

SKAMANIA COUNTY, WASHINGTON

SHEET 8 OF 9


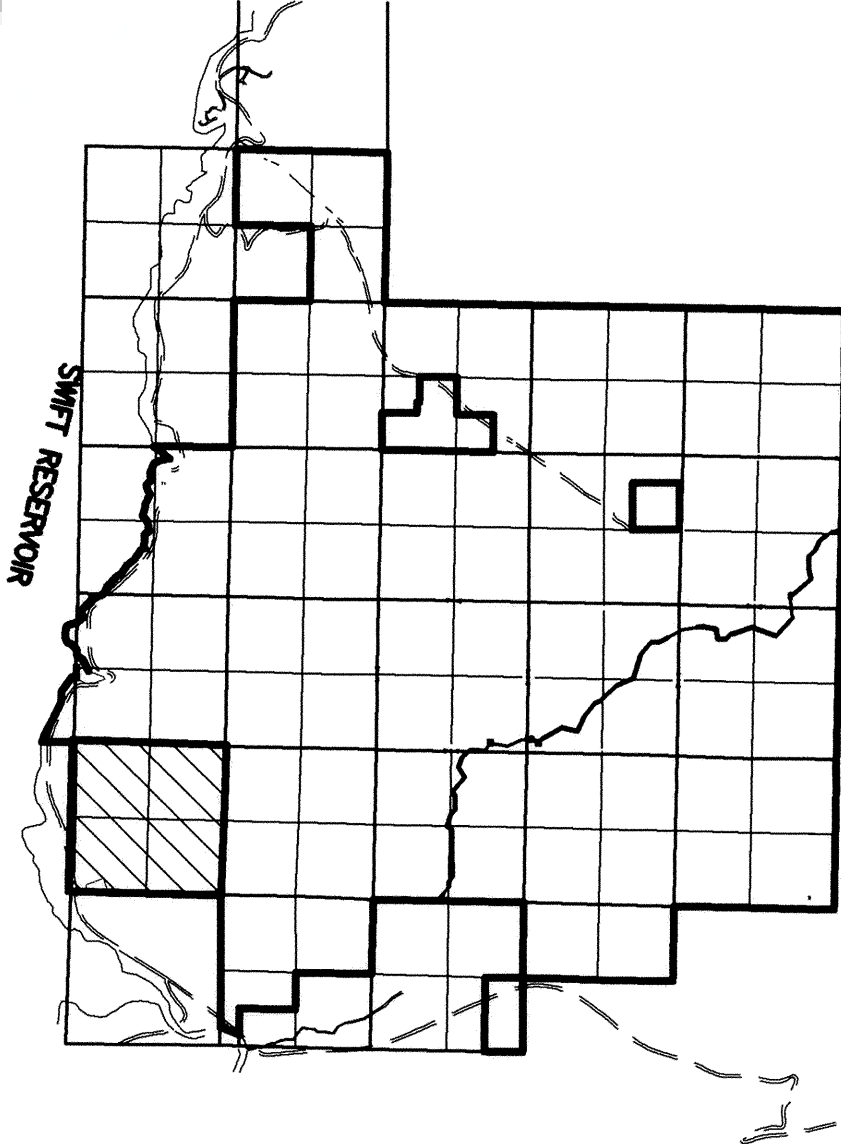


VICINITY MAP

NOT TO SCALE

D EXCEPT THAT PORTION CONVERTED TO SWIFT CREEK ESTATES BY DEED RECORDED
UNDER AUDITOR'S FILE NUMBER 999665, BOOK 85, PAGE 66, RECORDS OF
SKAMANIA COUNTY, WASHINGTON

E EXCEPT THAT SHORT PLAT RECORDED UNDER AUDITOR'S FILE NUMBER 104203,
BOOK 3 OF SHORT PLATS, PAGE 123, RECORDS OF SKAMANIA COUNTY,
WASHINGTON

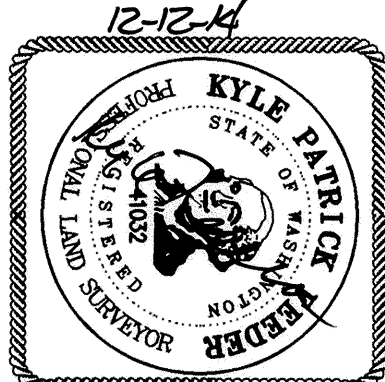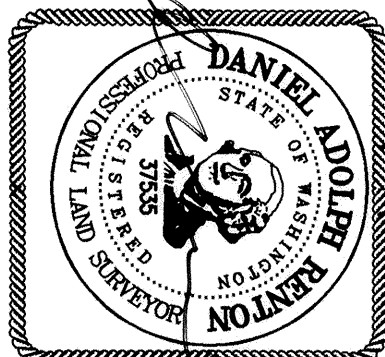

12-12-14

12-12-14

KP&F

SURVEYING, INC.

15114 NE 267TH AVE CAMAS, WA 98607
360-834-0174 FAX: 360-838-0155


LEGEND



INDICATES FOUND SECTION CONTROL




























INDICATES CALCULATED SECTION CONTROL


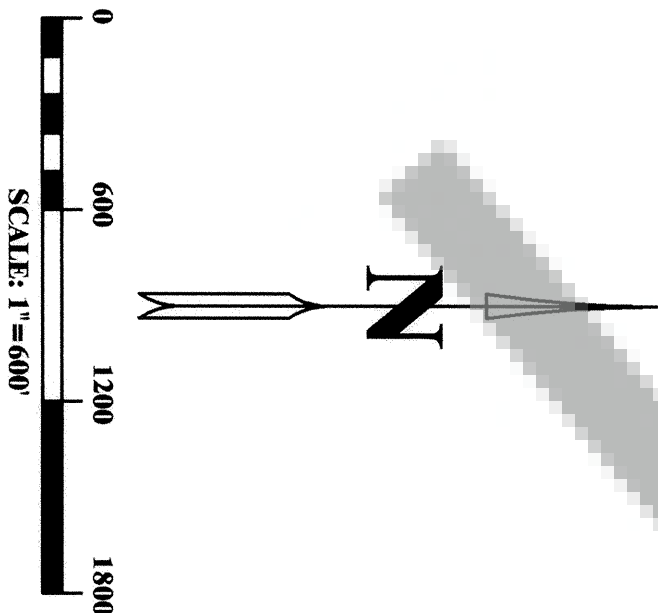


DATE: 12-12-14
SCALE: 1"=600'
JOB NO.: 14471
CALC BY: KP&F / DAR
DRAWN BY: KP&F
CHECKED BY: DAR
SHEET 8 OF 9

AF 2014002266 pg. 8 of 9

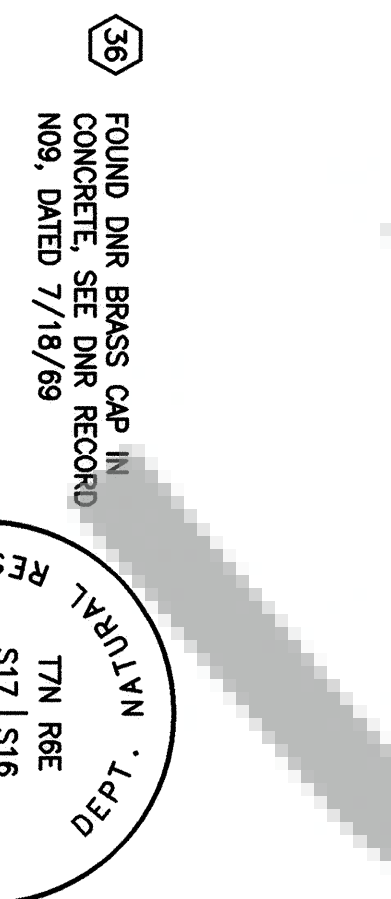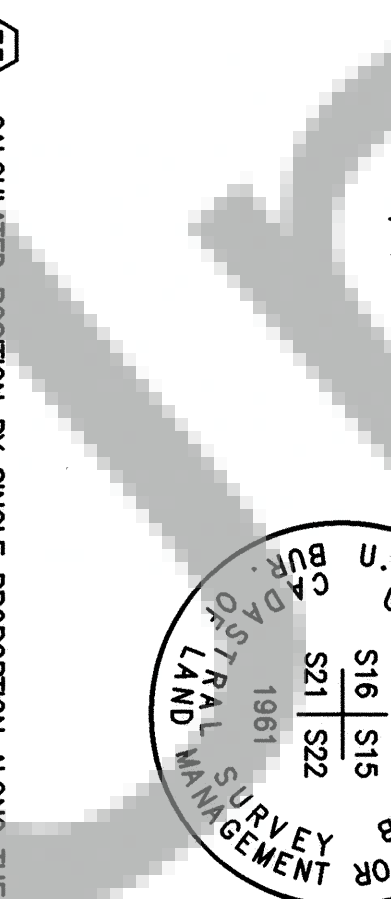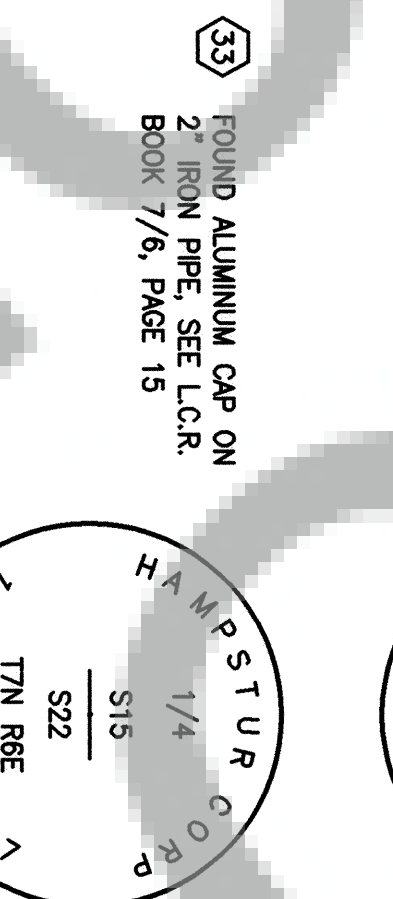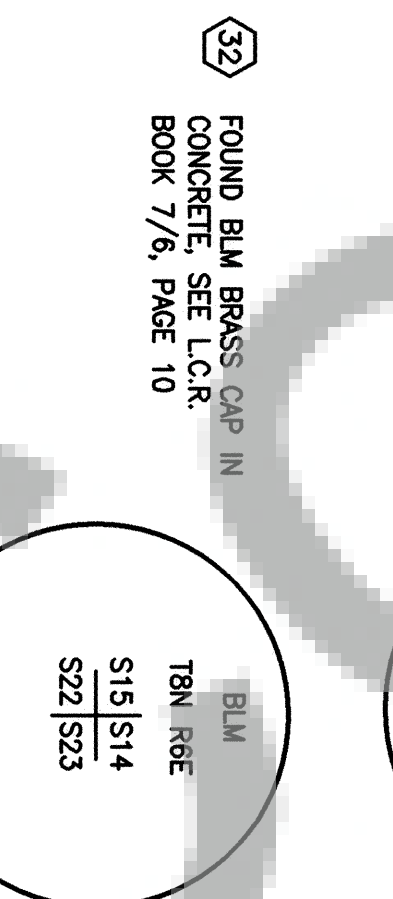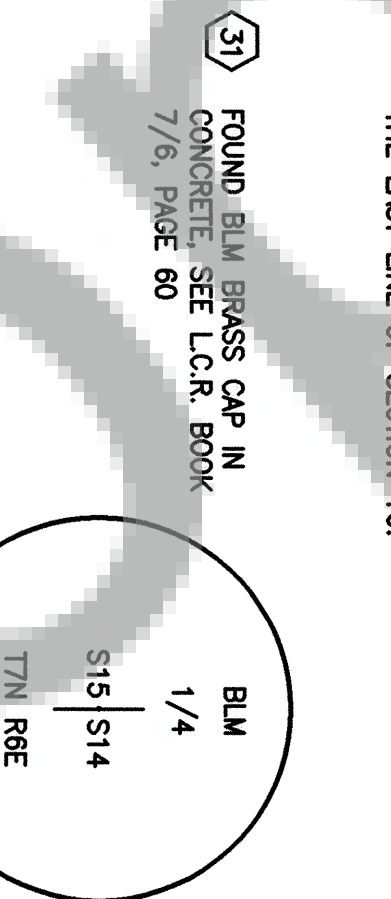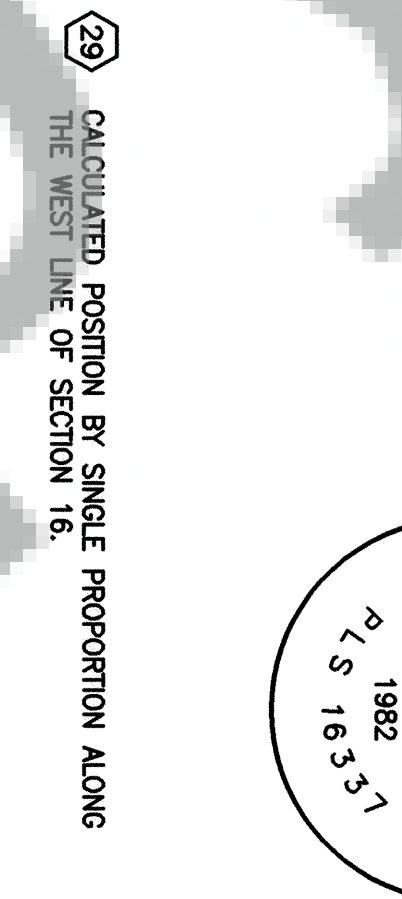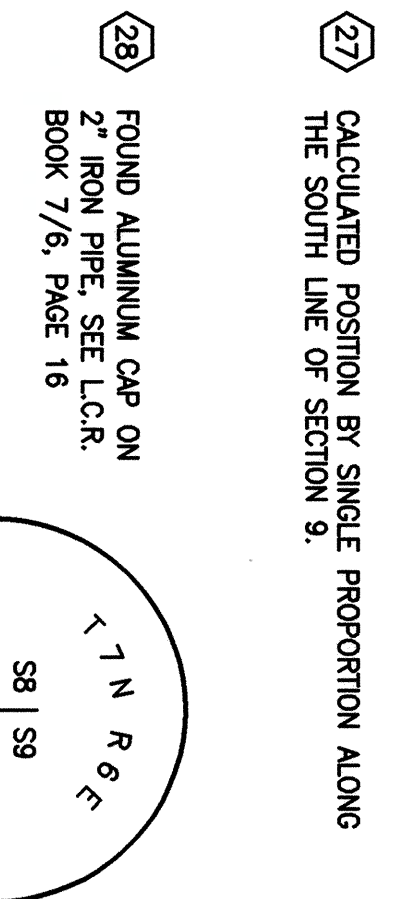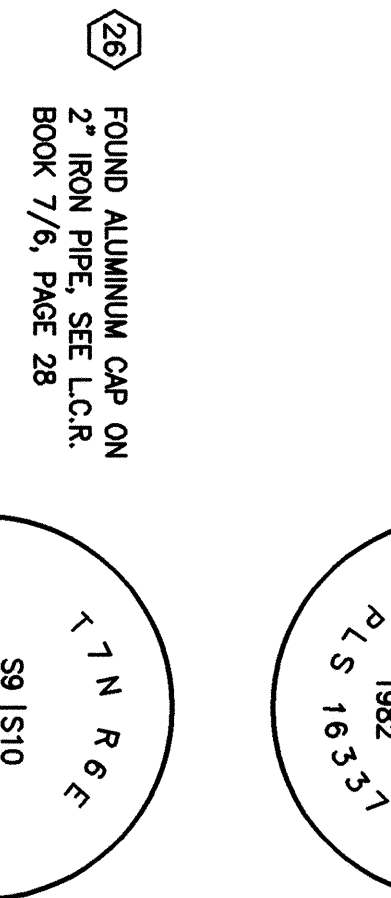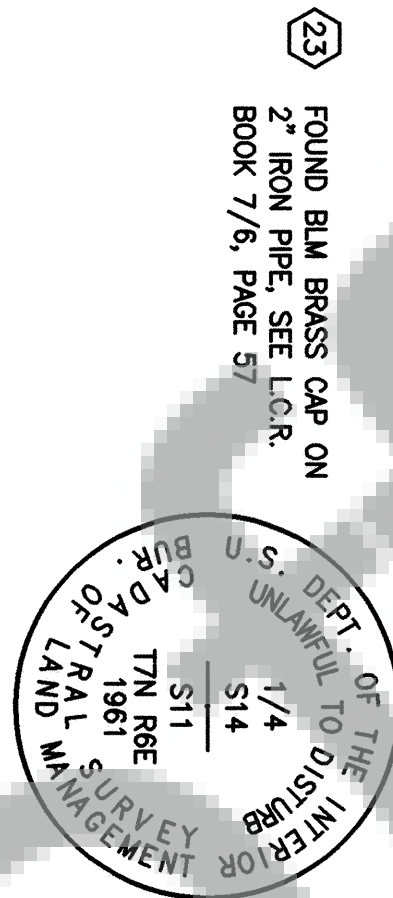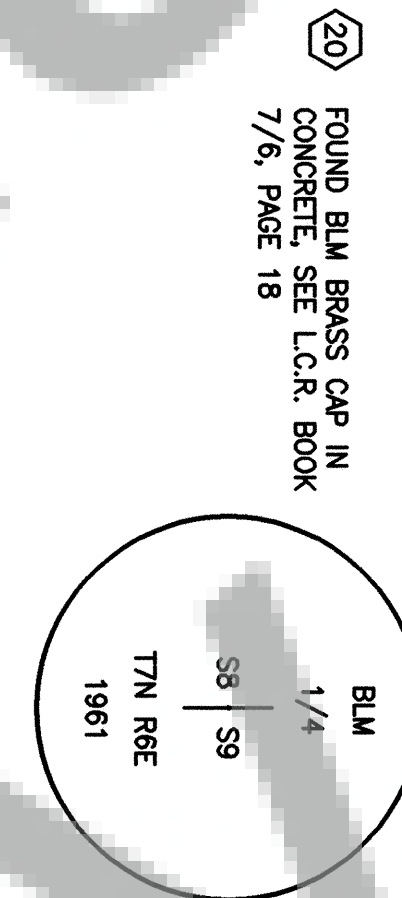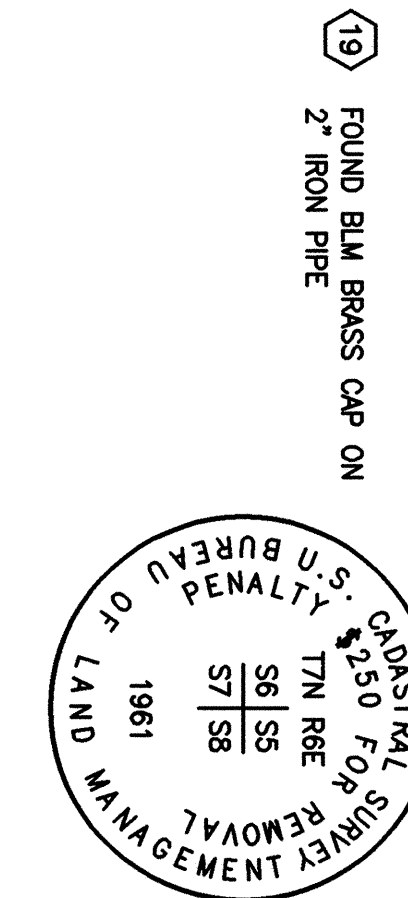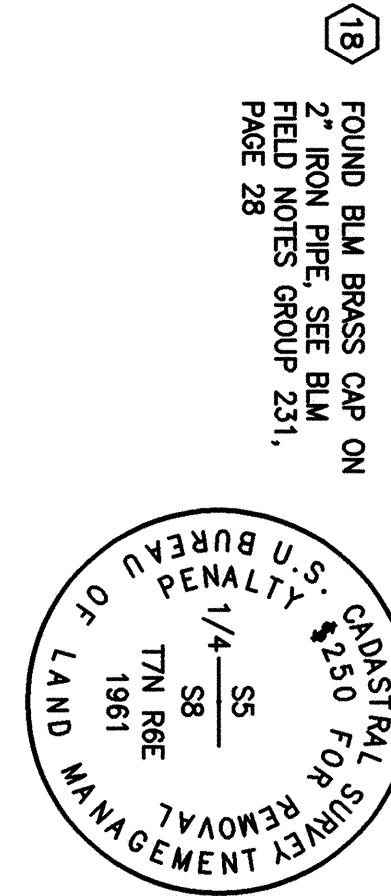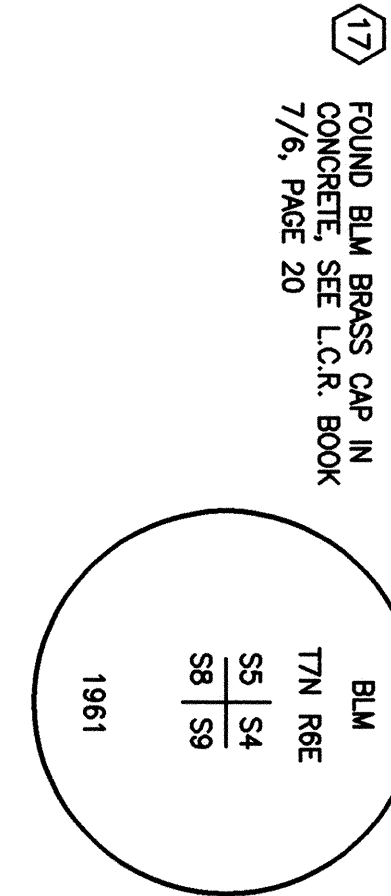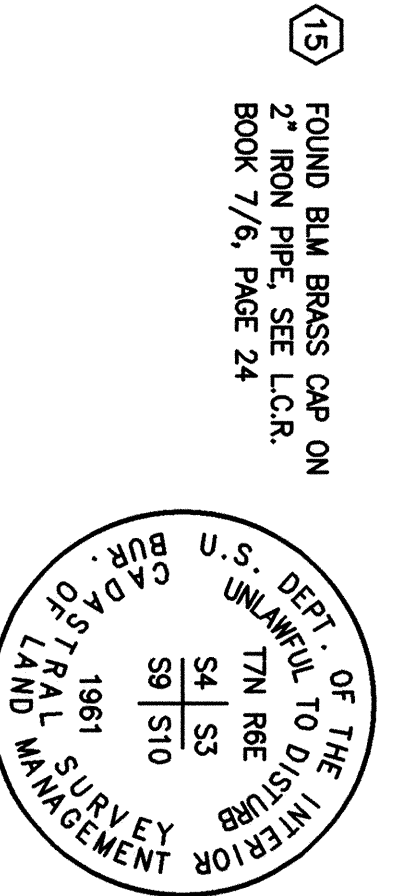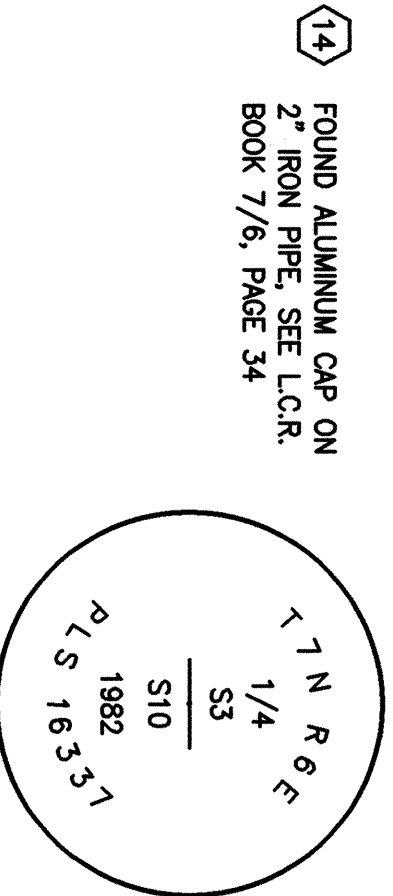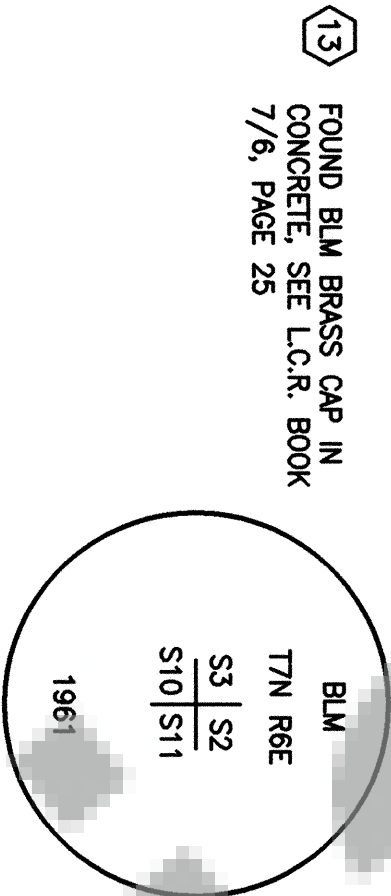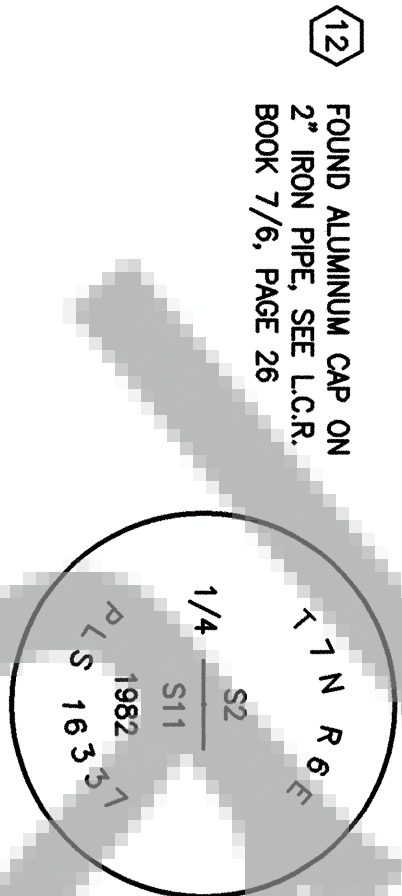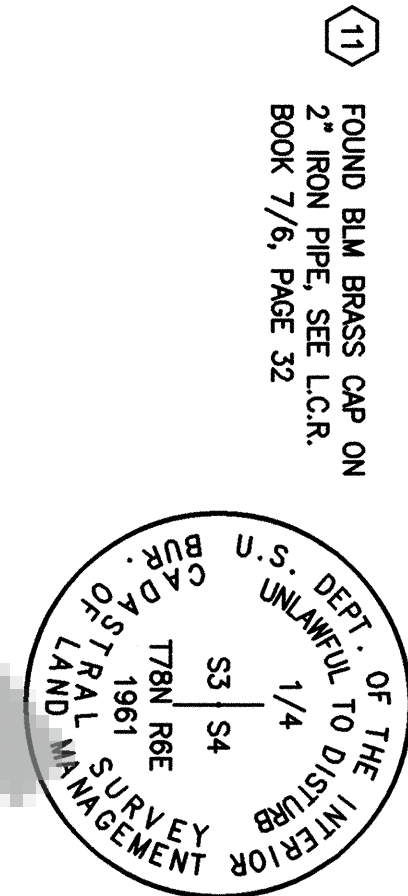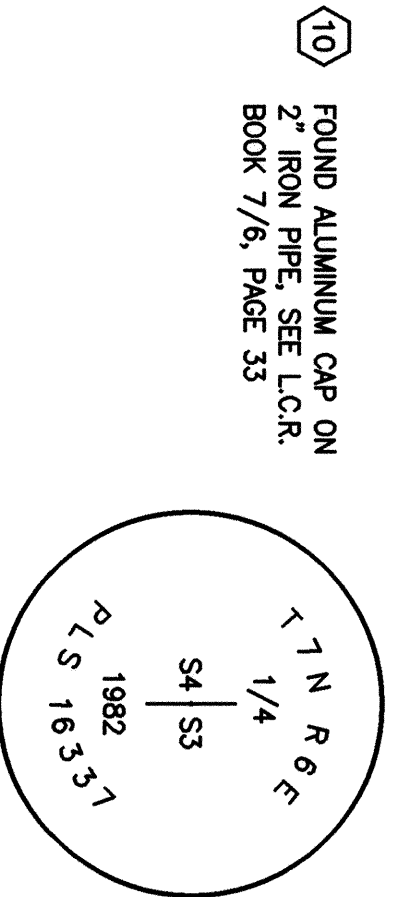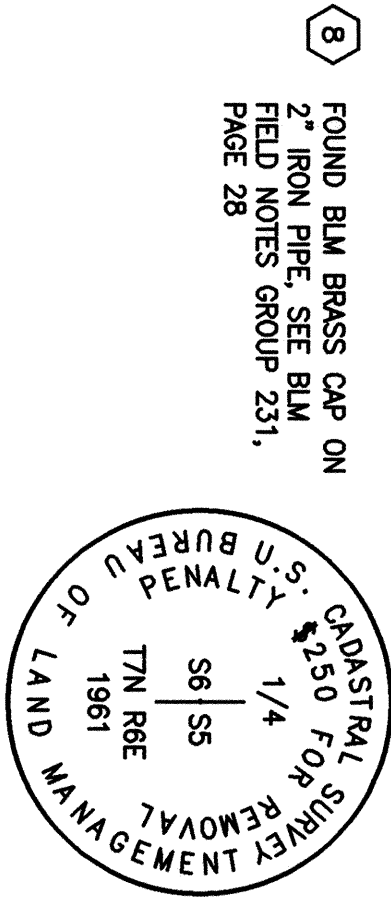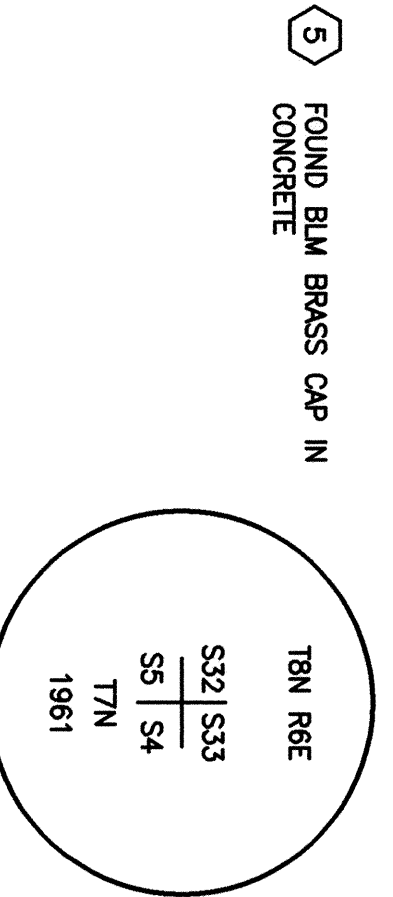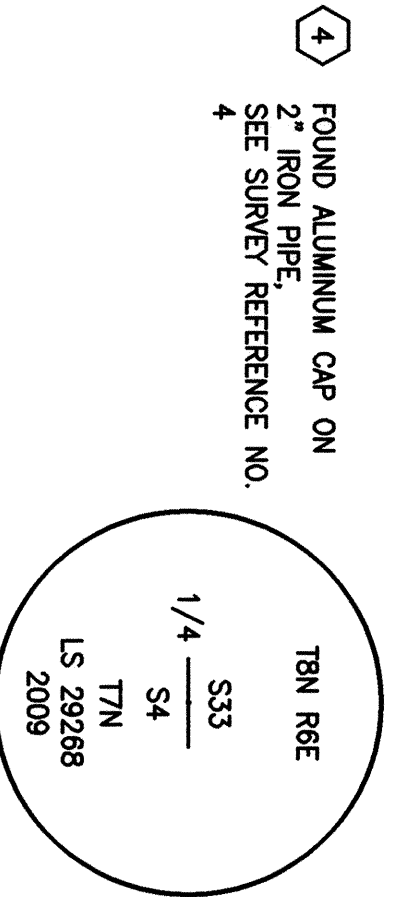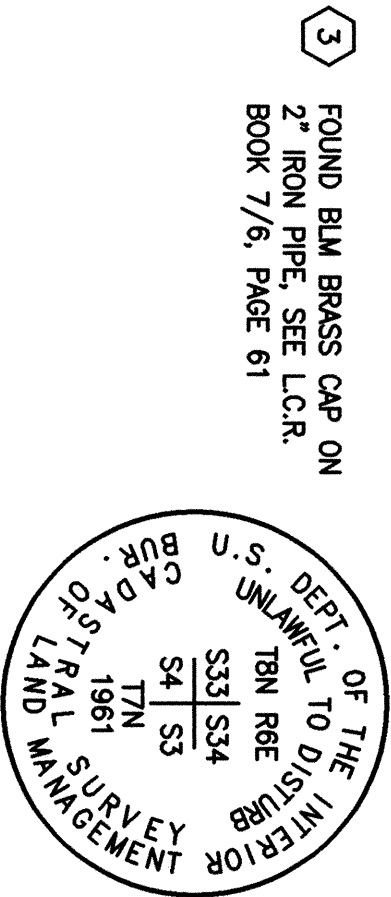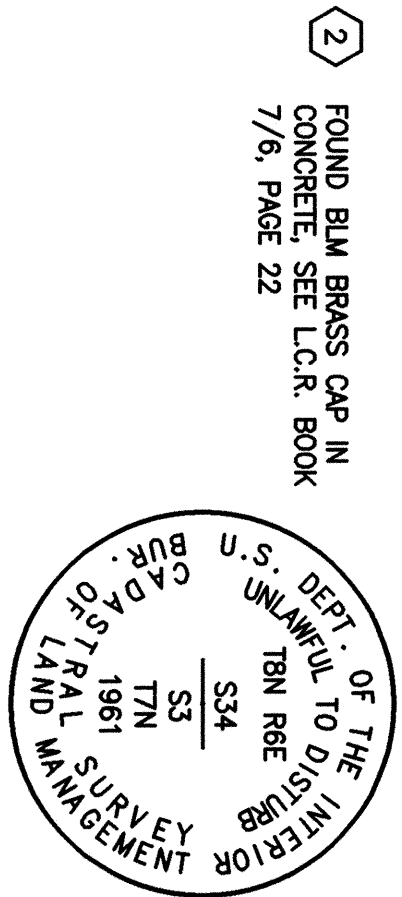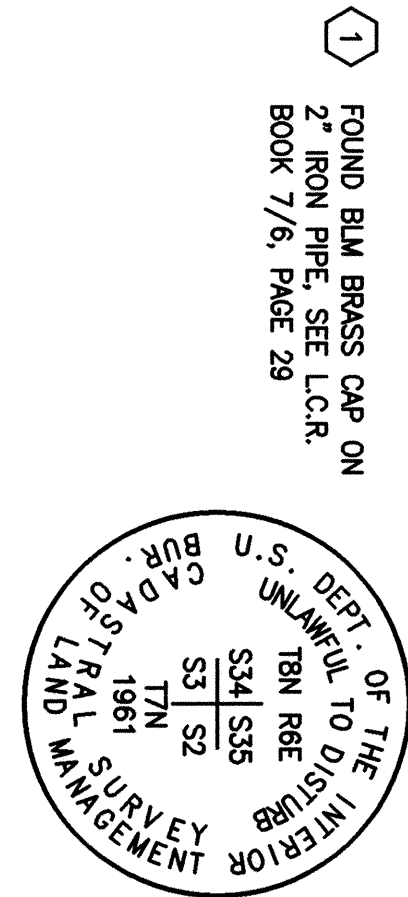

THIRD REVISED DIVISION MAP OF
SWIFT NORTH
LOCATED IN A PORTION OF SECTION 24,
T. 7 N., R. 5 E., W.M.
AND IN SECTIONS 3 - 7, 9, 10, 15 - 17, 19 - 22, 27 - 29 AND
IN PORTIONS OF SECTIONS 8, 11, 14, 18 AND 23
T. 7 N., R. 6 E., W.M.,
SKAMANIA COUNTY, WASHINGTON
SHEET 9 OF 9

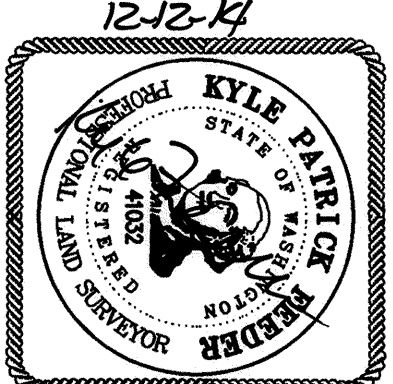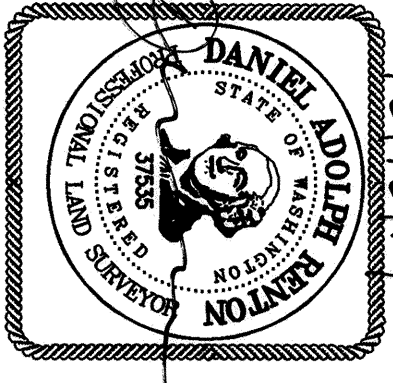

DATE:	12-12-14
SCALE:	1"=600'
JOB NO.:	14-071
CALC BY:	KPF/DAR
DRAWN BY:	KPF
CHECKED BY:	DAR
SHEET	9 OF 9

KPFSURVEYING, INC.

1514 N.E. 267TH AVE. CANAS, WA 98607
360-834-0174 FAX: 360-838-0155

AF 2014002266 pg. 9 of 9