
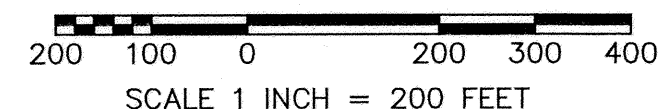


PREPARED BY:
MINISTER AND GLAESER
SURVEYING, INC.
2200 E. EVERGREEN BLVD.
VANCOUVER, WA., 98661
(360) 694-3313

BHS SHORT PLAT
IN A PORTION OF THE B.B. BISHOP D.L.C. NO #39
AND IN A PORTION OF SECTION 16 AND 17,
T. 2 N., R. 7 E., W.M.,
CITY OF NORTH BONNEVILLE,
SKAMANIA COUNTY, WASHINGTON
ASSESSOR'S PARCEL NO. OF ORIGINAL TRACT
TAX LOT 200, SERIAL NO. 02071630020000
SHORT PLAT FILE NO. 2014-
JOB NO. 06-334 DECEMBER 23, 2014

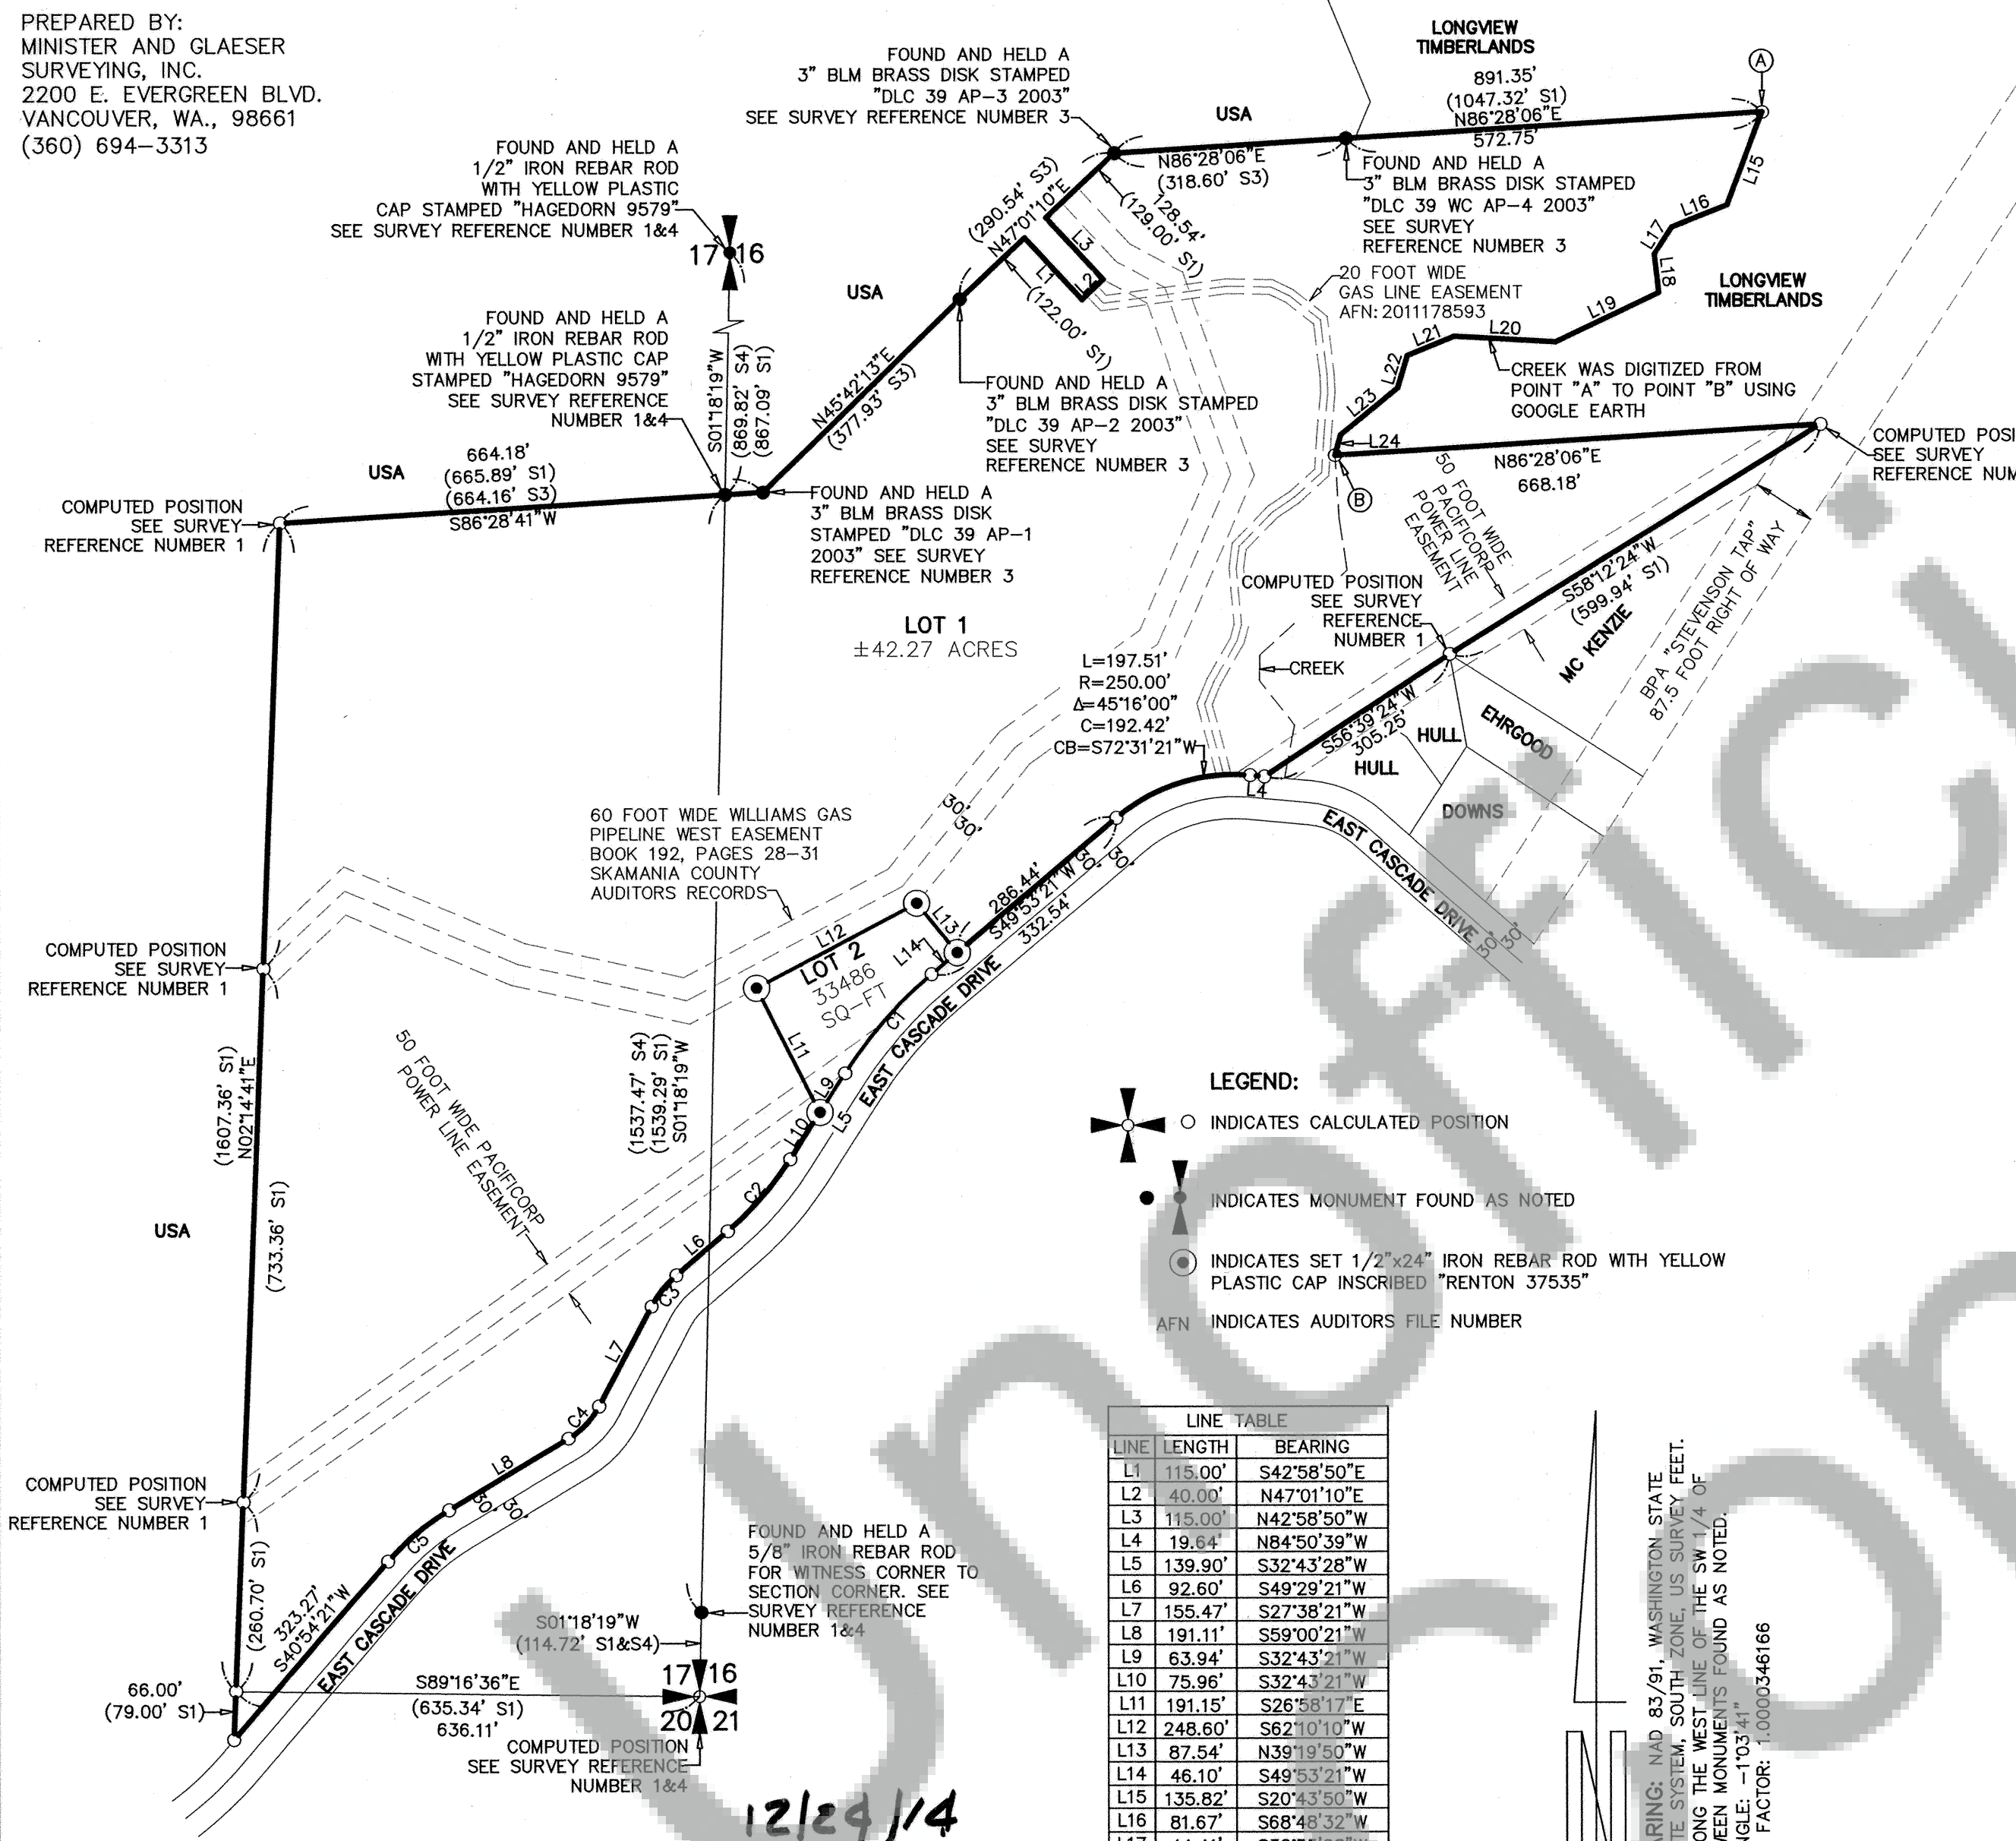

DISTANCES SHOWN HEREON ARE GRID
COMBINED SCALE FACTOR=1.0000346166
TO CONVERT TO GROUND DIVIDE BY
THE COMBINED SCALE FACTOR
(0.18 FEET PER MILE/0.003 FEET PER 100 FEET)

CURVE TABLE					
CURVE	LENGTH	RADIUS	DELTA	CHORD	CHORD BEARING
C1	180.67'	603.00'	17°10'00"	179.99'	S41°18'21"W
C2	130.95'	447.50'	16°46'00"	130.49'	N41°06'21"E
C3	55.14'	144.60'	21°51'00"	54.81'	S38°33'51"W
C4	62.00'	113.25'	31°22'00"	61.23'	N43°19'21"E
C5	110.03'	348.30'	18°06'00"	109.57'	S49°57'21"W

MINISTER AND GLAESER SURVEYING, INC. MAKES NO WARRANTIES AS TO
MATTERS OF UNWRITTEN TITLE SUCH AS ADVERSE POSSESSION, ACQUIESCENCE,
ESTOPPLE, ETC. A FIELD TRAVERSE WAS PERFORMED USING A THREE SECOND
TOTAL STATION. THE FIELD TRAVERSE MET THE MINIMUM STANDARDS FOR
SURVEYS AS DESIGNATED IN WAC 332-130-090. ALL CORNERS NOTED AS
FOUND WERE VISITED IN 11-22-2010

- LEGEND:**
- INDICATES CALCULATED POSITION
 - INDICATES MONUMENT FOUND AS NOTED
 - ⊙ INDICATES SET 1/2"x24" IRON REBAR ROD WITH YELLOW PLASTIC CAP INSCRIBED "RENTON 37535"
 - AFN INDICATES AUDITORS FILE NUMBER

LINE TABLE		
LINE	LENGTH	BEARING
L1	115.00'	S42°58'50"E
L2	40.00'	N47°01'10"E
L3	115.00'	N42°58'50"W
L4	19.64'	N84°50'39"W
L5	139.90'	S32°43'28"W
L6	92.60'	S49°29'21"W
L7	155.47'	S27°38'21"W
L8	191.11'	S59°00'21"W
L9	63.94'	S32°43'21"W
L10	75.96'	S32°43'21"W
L11	191.15'	S26°58'17"E
L12	248.60'	S62°10'10"W
L13	87.54'	N39°19'50"W
L14	46.10'	S49°53'21"W
L15	135.82'	S20°43'50"W
L16	81.67'	S68°48'32"W
L17	44.41'	S32°55'28"W
L18	52.23'	S06°26'01"E
L19	156.73'	S64°37'58"W
L20	139.45'	N86°43'54"W
L21	69.30'	S68°06'36"W
L22	46.32'	S16°38'01"W
L23	101.59'	S50°51'15"W
L24	28.84'	S15°31'52"W

BASIS OF BEARING: NAD 83/91, WASHINGTON STATE
PLANE COORDINATE SYSTEM, SOUTH ZONE, US SURVEY FEET.
N 01°18'19" E ALONG THE WEST LINE OF THE SW 1/4 OF
SECTION 16 BETWEEN MONUMENTS FOUND AS NOTED.
CONVERGENCE ANGLE: -1°03'41"
COMBINED SCALE FACTOR: 1.0000346166

DEED REFERENCE:
STATUTORY WARRANTY DEED
GRANTOR: CAM
GRANTEE: CAM
AUDITORS FILE NUMBER: 2006-160125
REC: 01-06-2006

SURVEY REFERENCES:
1) HAGEDORN SURVEY: BOOK 1, PAGE 105
2) GLAESER SURVEY: BOOK 2, PAGE 138
3) UNITED STATES DEPARTMENT OF THE INTERIOR, BUREAU OF
LAND MANAGEMENT VOLUME WA R0250, 02/10/2004
4) SIMES SURVEY: AUDITORS FILE NUMBER #2011178518

ACKNOWLEDGMENT

STATE OF WASHINGTON
COUNTY OF SKAMANIA
ON THIS 12 DAY OF January, 2015, BEFORE ME PERSONALLY APPEARED Pirfil Cam
TO ME KNOWN TO BE THE INDIVIDUAL DESCRIBED IN AND WHO EXECUTED THE FOREGOING INSTRUMENT FOR SELF AND
AS ATTORNEY IN FACT FOR Pirfil Cam AND ACKNOWLEDGED
THAT he SIGNED AND SEALED THE SAME AS his FREE AND VOLUNTARY ACT AND DEED
FOR him SELF AND ALSO AS his FREE AND VOLUNTARY ACT AND DEED AS ATTORNEY IN FACT
FOR SAID PRINCIPAL FOR THE USES AND PURPOSES THEREIN MENTIONED, AND ON OATH STATED THAT THE POWER
OF ATTORNEY AUTHORIZING THE EXECUTION OF THIS INSTRUMENT HAS NOT BEEN REVOKED AND THAT THE SAID
PRINCIPAL IS NOW LIVING, AND IS NOT INCOMPETENT
GIVEN UNDER MY HAND AND OFFICIAL SEAL THE DAY AND YEAR LAST ABOVE WRITTEN

Leslie L. Moore Leslie L. Moore
NOTARY PUBLIC IN AND FOR THE STATE OF WASHINGTON, RESIDING AT
MY APPOINTMENT EXPIRES 1-9-2016



TREASURER'S CERTIFICATE

I, Audrey Fahni, TREASURER OF SKAMANIA COUNTY, WASHINGTON,
HEREBY CERTIFY THAT ALL TAXES AND DELINQUENT ASSESSMENTS FOR WHICH THE HEREIN
PLATTED PROPERTY MAY BE LIABLE AS OF THE DATE OF CERTIFICATION HAVE BEEN DULY PAID,
SATISFIED OR DISCHARGED.
Audrey Fahni, Deputy 1-15-15
SKAMANIA COUNTY TREASURER

APPROVALS:

THIS SHORT PLAT CONFORMS WITH THE CITY REQUIREMENTS AND IS APPROVED SUBJECT TO ANY
SPECIAL CONDITIONS INSCRIBED HEREIN AND TO RECORDING IN THE SKAMANIA COUNTY AUDITOR'S OFFICE

MAYOR, CITY OF NORTH BONNEVILLE

DATE 1/14/15

ATTEST, CITY CLERK

DATE 1/14/15

AUDITOR'S CERTIFICATE:

FILED FOR RECORD AT THE REQUEST OF Pirfil Cam
ON THE 15 DAY OF Jan, 20 15 AT 12:52 PM, IN BOOK
OF PLATS AT PAGE , RECORDS OF SKAMANIA COUNTY, WA.. AF# 2015000078
Tonia Waymire, Deputy
SKAMANIA COUNTY AUDITOR (DEPUTY)

SURVEYOR'S CERTIFICATE

THIS MAP CORRECTLY REPRESENTS A SURVEY MADE BY ME OR UNDER MY DIRECTION
IN CONFORMANCE WITH THE REQUIREMENTS OF THE SURVEY RECORDING ACT AT THE
REQUEST OF PETE CAM IN JULY, 2014.
Daniel A. Renton 12/24/14
DANIEL ADOLPH RENTON, PROFESSIONAL LAND SURVEYOR, LS# 37535