

FOURTH REVISED DIVISION MAP OF


23

KNOW ALL PEOPLE BY THESE PRESENTS THAT THE UNDERSIGNED OWNER OF THE LAND HEREIN DESCRIBED DECLARES THIS DIVISION MAP TO BE THE GRAPHIC REPRESENTATION OF A CONSOLIDATION AND DIVISION OF THE LAND, CONSOLIDATION AND DIVISION OF THE LAND INTO THE LOTS DEPICTED HEREOF, AND HEREBY DECLARES, ESTABLISHES, AND RESERVES WITHIN ALL SUCH LOTS A PERPETUAL NONEXCLUSIVE EASEMENT FOR THE BENEFIT OF UTILITY SERVICES, AND THE CONSTRUCTION, INSTALLATION, MAINTENANCE, REPAIR, REPLACEMENT AND USE OF ROADS, SIDEWALKS, TRAILS, AND OTHER ACCESS FACILITIES, STORM WATER CONVEYANCE FACILITIES, FLOOD CONTROL STRUCTURES, AND OTHER UTILITIES, AND APPURTENANCES THEREOF, WHICH EASEMENTS SHALL INCLUDE ANY AND ALL NECESSARY EASEMENT SHARES BY THE ACTUAL USERS OF SUCH FACILITIES. NO SUCH EASEMENT FACILITIES SHALL BE LOCATED WITHIN FIFTY (50) FEET OF ANY

HEREON, AND HEREBY DECLARES, ESTABLISHES, AND

UTILITY SERVICES, AND THE CONSTRUCTION, INSTALLATION, MAINTENANCE, REPAIR, REPLACEMENT, AND USE OF ROADS, SIDEWALKS, TRAILS, AND OTHER ACCESS FACILITIES, STORAGE WATER CONVEYANCE FACILITIES, UNDERGROUND AND ABOVE-GROUND UTILITY FACILITIES, AND APPURTENANT FACILITIES. ALL SUCH ELEMENT FACILITIES SHALL BE MAINTAINED IN EASEMENT SHARES BY THE ACTUAL USERS OF SUCH FACILITIES. NO SUCH EASEMENT FACILITIES SHALL BE LOCATED WITHIN FIFTY (50) FEET OF ANY

POPE RESOURCES, INC., A DELAWARE LIMITED PARTNERSHIP
BY POPE MGR INC., A DELAWARE CORPORATION,
ITS GENERAL MANAGER

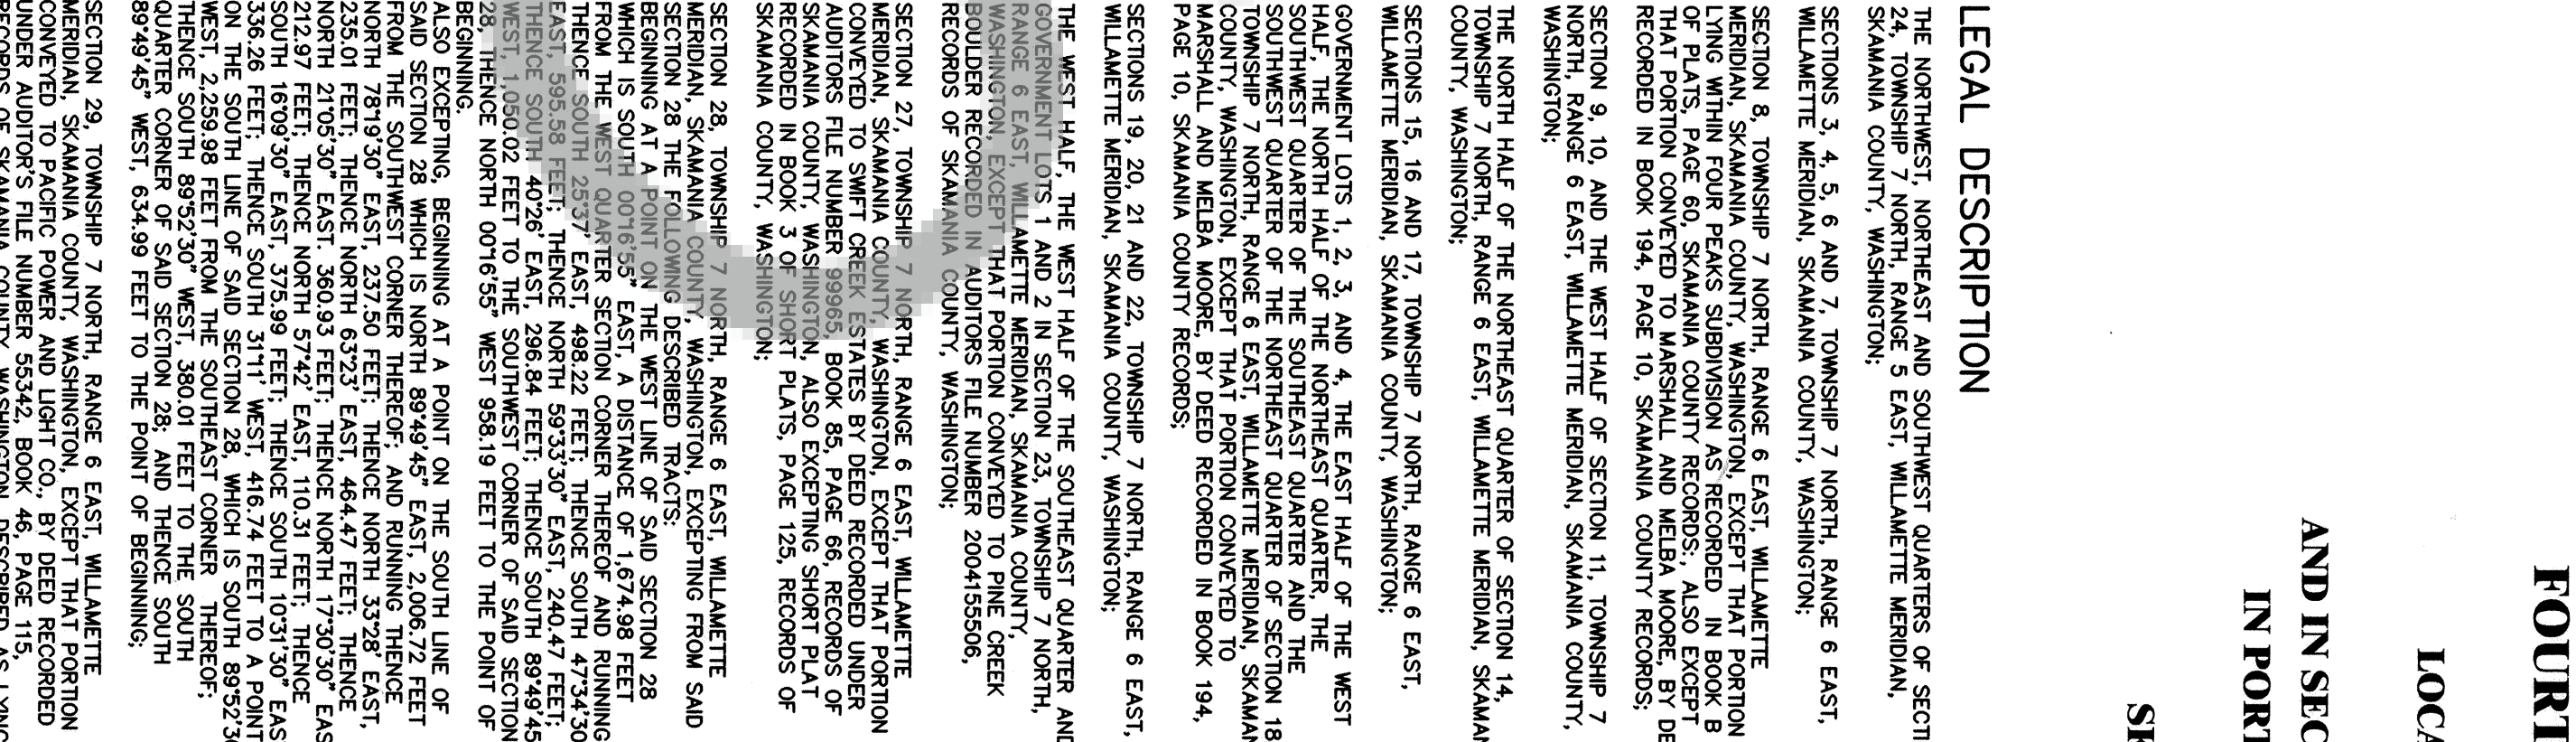

 INDICATES CALCULATED SECTION CONTROL

- INDICATES FOUND 1/2" X 24" IRON ROL WITH YELLOW CAP STAMPED EITHER (FEEDER 41032) OR (RENTON 37535)
- INDICATES COMPUTED POSITION

SEE FOUND AND COMPUTED SECTION CONTROL LIST (SEE SHEET 9)

SURVEY REFERENCES:

- 1) BISHOP SURVEY, BOOK 2, PAGE 76
- 2) BISHOP SURVEY, BOOK 2, PAGE 78
- 3) HAMPSHIRE SURVEY, AFD 20091774354
- 4) WM PACIFIC SURVEY, AFD 201167604
- 5) 4 PEAKS SUBDIVISION", BOOK "B", PAGE 60
- 6) KPF "SECOND REVERSED DIVISION MAP OF SWIFT NORTH
7) AFD 2013000822
- 7) KPF "THIRD REVERSED DIVISION MAP OF SWIFT NORTH"
AFD 2014002266

AUDITOR'S CERTIFICATE

STATE OF WASHINGTON)
(COUNTY OF SKAMAMIA)
I HEREBY CERTIFY THAT THE WITHIN INSTRUMENT OF WRITING FILED BY Page Resources
ON January 6, 2019 AT 3:43 PM (MD)



Kyle P. Feeder 4-8-15
KYLE P. FEEDER, PROFESSIONAL
LAND SURVEYOR, LS #41032

SURVEYING, INC.
N.E. 267TH AVE CAMAS, WA 98607
360-834-0174 FAX: 360-838-0155

T. 8 N., R. 6 E., W.M.
T. 7 N., R. 6 E., W.M.

BLOCK

LOT A-100
N 1/2

BLOCK

LOT B-100
SE 1/4, PTN N 1/2

LOT B-3
PTN N 1/2, NW 1/4, NE 1/4
PTN N 1/2, NE 1/4, NW 1/4
PTN S 1/2, NW 1/4, NE 1/4

LOT B-4
N 1/2
NE 1/4, NE 1/4

LOT B-7
1321.07'
PTN S 1/2, NE 1/4, NE 1/4
PTN SE 1/4, NE 1/4

S 88°49'35" E

AREA

THREAD OF
PINE CREEK

FEE RIPARIAN

LOT B-15
N 1/2
NW 1/4, SW 1/4

LOT B-16
N 1/2
NE 1/4, SW 1/4

LOT B-19
S 1/2
NW 1/4, SW 1/4

LOT B-20
S 1/2
NE 1/4, SW 1/4

LOT B-23
N 1/2
SW 1/4, SW 1/4

LOT B-24
N 1/2
SE 1/4, SW 1/4

LOT A-17
N 1/2
NW 1/4, SW 1/4

LOT A-18
N 1/2
NE 1/4, SW 1/4

LOT A-19
N 1/2
NW 1/4, SE 1/4

LOT A-20
N 1/2
NE 1/4, SE 1/4

LOT A-21
S 1/2
NW 1/4, SW 1/4

LOT A-22
S 1/2
NE 1/4, SW 1/4

LOT A-23
S 1/2
NW 1/4, SE 1/4

LOT A-24
S 1/2
NE 1/4, SE 1/4

LOT A-25
N 1/2
SW 1/4, SW 1/4

LOT A-26
N 1/2
SE 1/4, SW 1/4

LOT A-27
N 1/2
SW 1/4, SE 1/4

LOT A-28
N 1/2
SE 1/4, SE 1/4

LOT A-29
S 1/2
SW 1/4, SW 1/4

LOT A-30
S 1/2
SE 1/4, SW 1/4

LOT A-31
S 1/2
SW 1/4, SE 1/4

LOT A-32
S 1/2
SE 1/4, SE 1/4

LOT E-1
N 1/2
NW 1/4, NW 1/4

LOT E-2
N 1/2
NE 1/4, NW 1/4

LOT E-3
N 1/2
NW 1/4, NE 1/4

LOT E-4
N 1/2
NE 1/4, NE 1/4

LOT E-5
S 1/2
NW 1/4, NW 1/4

LOT E-6
S 1/2
NE 1/4, NW 1/4

LOT E-7
S 1/2
NW 1/4, NE 1/4

LOT E-8
S 1/2
NE 1/4, NE 1/4

LOT E-9
N 1/2
SW 1/4, NW 1/4

LOT E-10
N 1/2
SE 1/4, NW 1/4

LOT E-11
N 1/2
SW 1/4, NE 1/4

LOT E-12
N 1/2
SE 1/4, NE 1/4

LOT E-13
S 1/2
SW 1/4, NW 1/4

LOT E-14
S 1/2
SE 1/4, NW 1/4

LOT E-15
S 1/2
SW 1/4, NE 1/4

LOT E-16
S 1/2
SE 1/4, NE 1/4

T. 8 N., R. 6 E., W.M.

T. 7 N., R. 6 E., W.M.

FOURTH REVISED DIVISION MAP OF
SWIFT NORTH
LOCATED IN A PORTION OF SECTION 24,
T. 7 N., R. 5 E., W.M.
AND IN SECTIONS 3 - 7, 9, 10, 15 - 17, 19 - 22, 27 - 29 AND
IN PORTIONS OF SECTIONS 8, 11, 14, 18 AND 23
T. 7 N., R. 6 E., W.M.,
SKAMANIA COUNTY, WASHINGTON
SHEET 3 OF 9

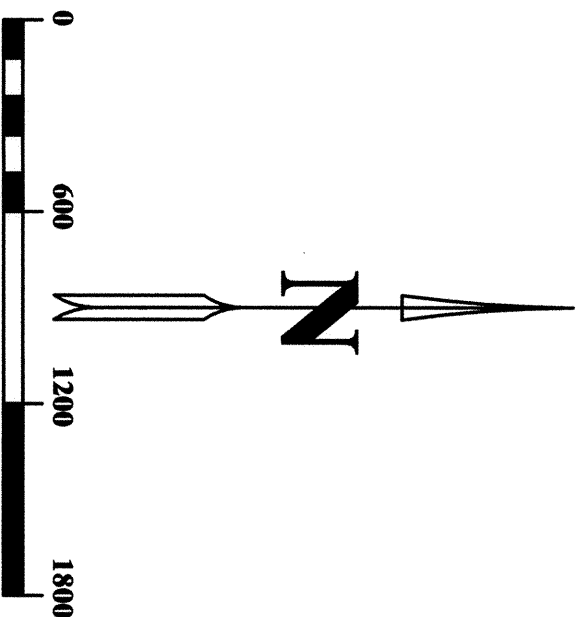


LEGEND

- INDICATES FOUND SECTION CONTROL
- INDICATES CALCULATED SECTION CONTROL

INDICATES FOUND 1/2" X 24" IRON ROD WITH YELLOW CAP STAMPED EITHER (FEEDER 41032) OR (RENTON 37535) PER THIRD REVISED DIVISION MAP OF SWIFT NORTH AF NO. 2014002266


INDICATES COMPUTED POSITION

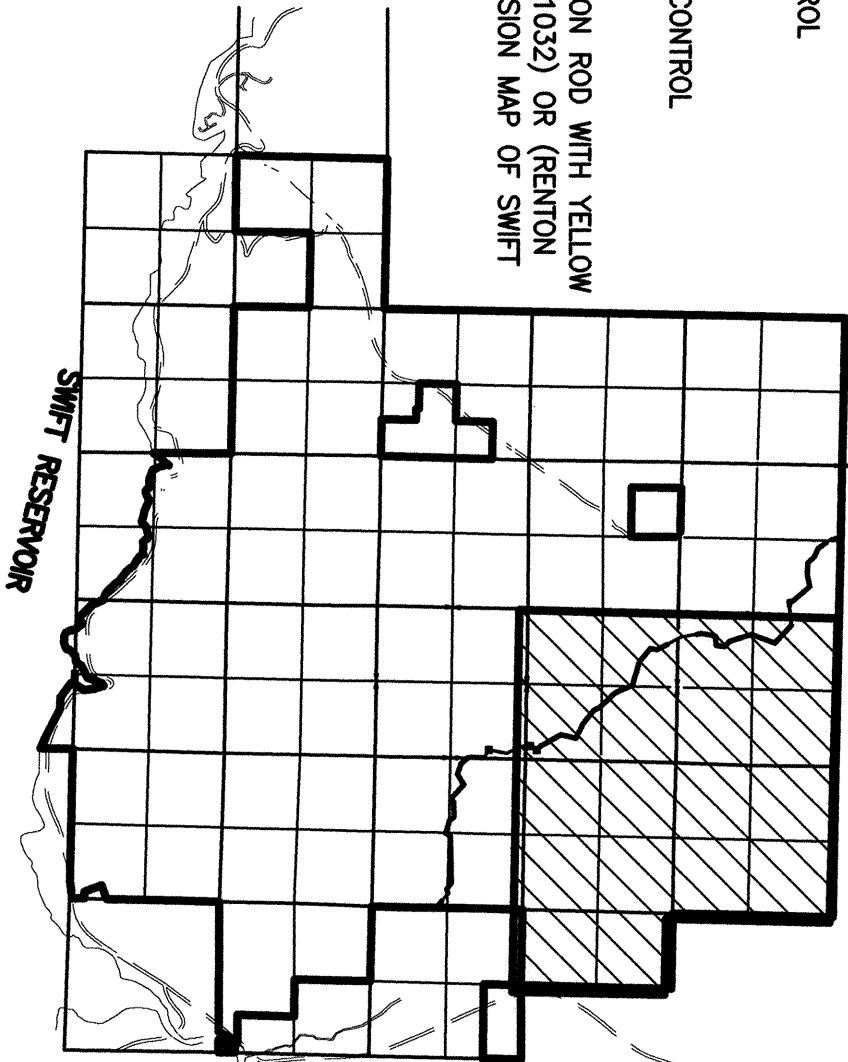

VICINITY MAP

NOT TO SCALE

LINE	BEARING	DISTANCE
L13	N 84°23'43" E	334.71'
L14	S 02°08'10" W	579.23'
L15	S 21°35'02" W	240.07'
L16	S 23°38'54" E	635.52'
L17	S 23°38'54" E	445.62'
L18	S 68°13'03" W	369.17'
L19	S 23°04'46" W	121.49'
L20	S 23°04'46" W	27.08'
L21	S 21°15'19" E	206.85'
L22	N 21°15'19" E	710.65'
L23	N 21°15'19" W	604.13'
L24	S 53°50'44" E	170.79'
L25	N 53°50'44" W	364.43'
L26	N 58°45'43" W	498.22'
L27	N 48°57'16" W	163.32'
L28	N 68°39'46" W	221.05'
L29	N 58°41'55" W	22.79'
L30	S 36°41'55" E	830.08'
L31	S 36°41'55" E	832.08'
L32	S 36°41'55" E	274.51'
L33	S 58°17'26" E	650.26'
L34	S 09°05'52" W	109.33'
L35	S 09°05'52" W	373.91'
L36	S 36°03'42" E	363.31'
L37	S 36°03'42" E	144.70'
L38	N 08°24'36" W	481.63'
L39	N 08°24'36" W	70.56'

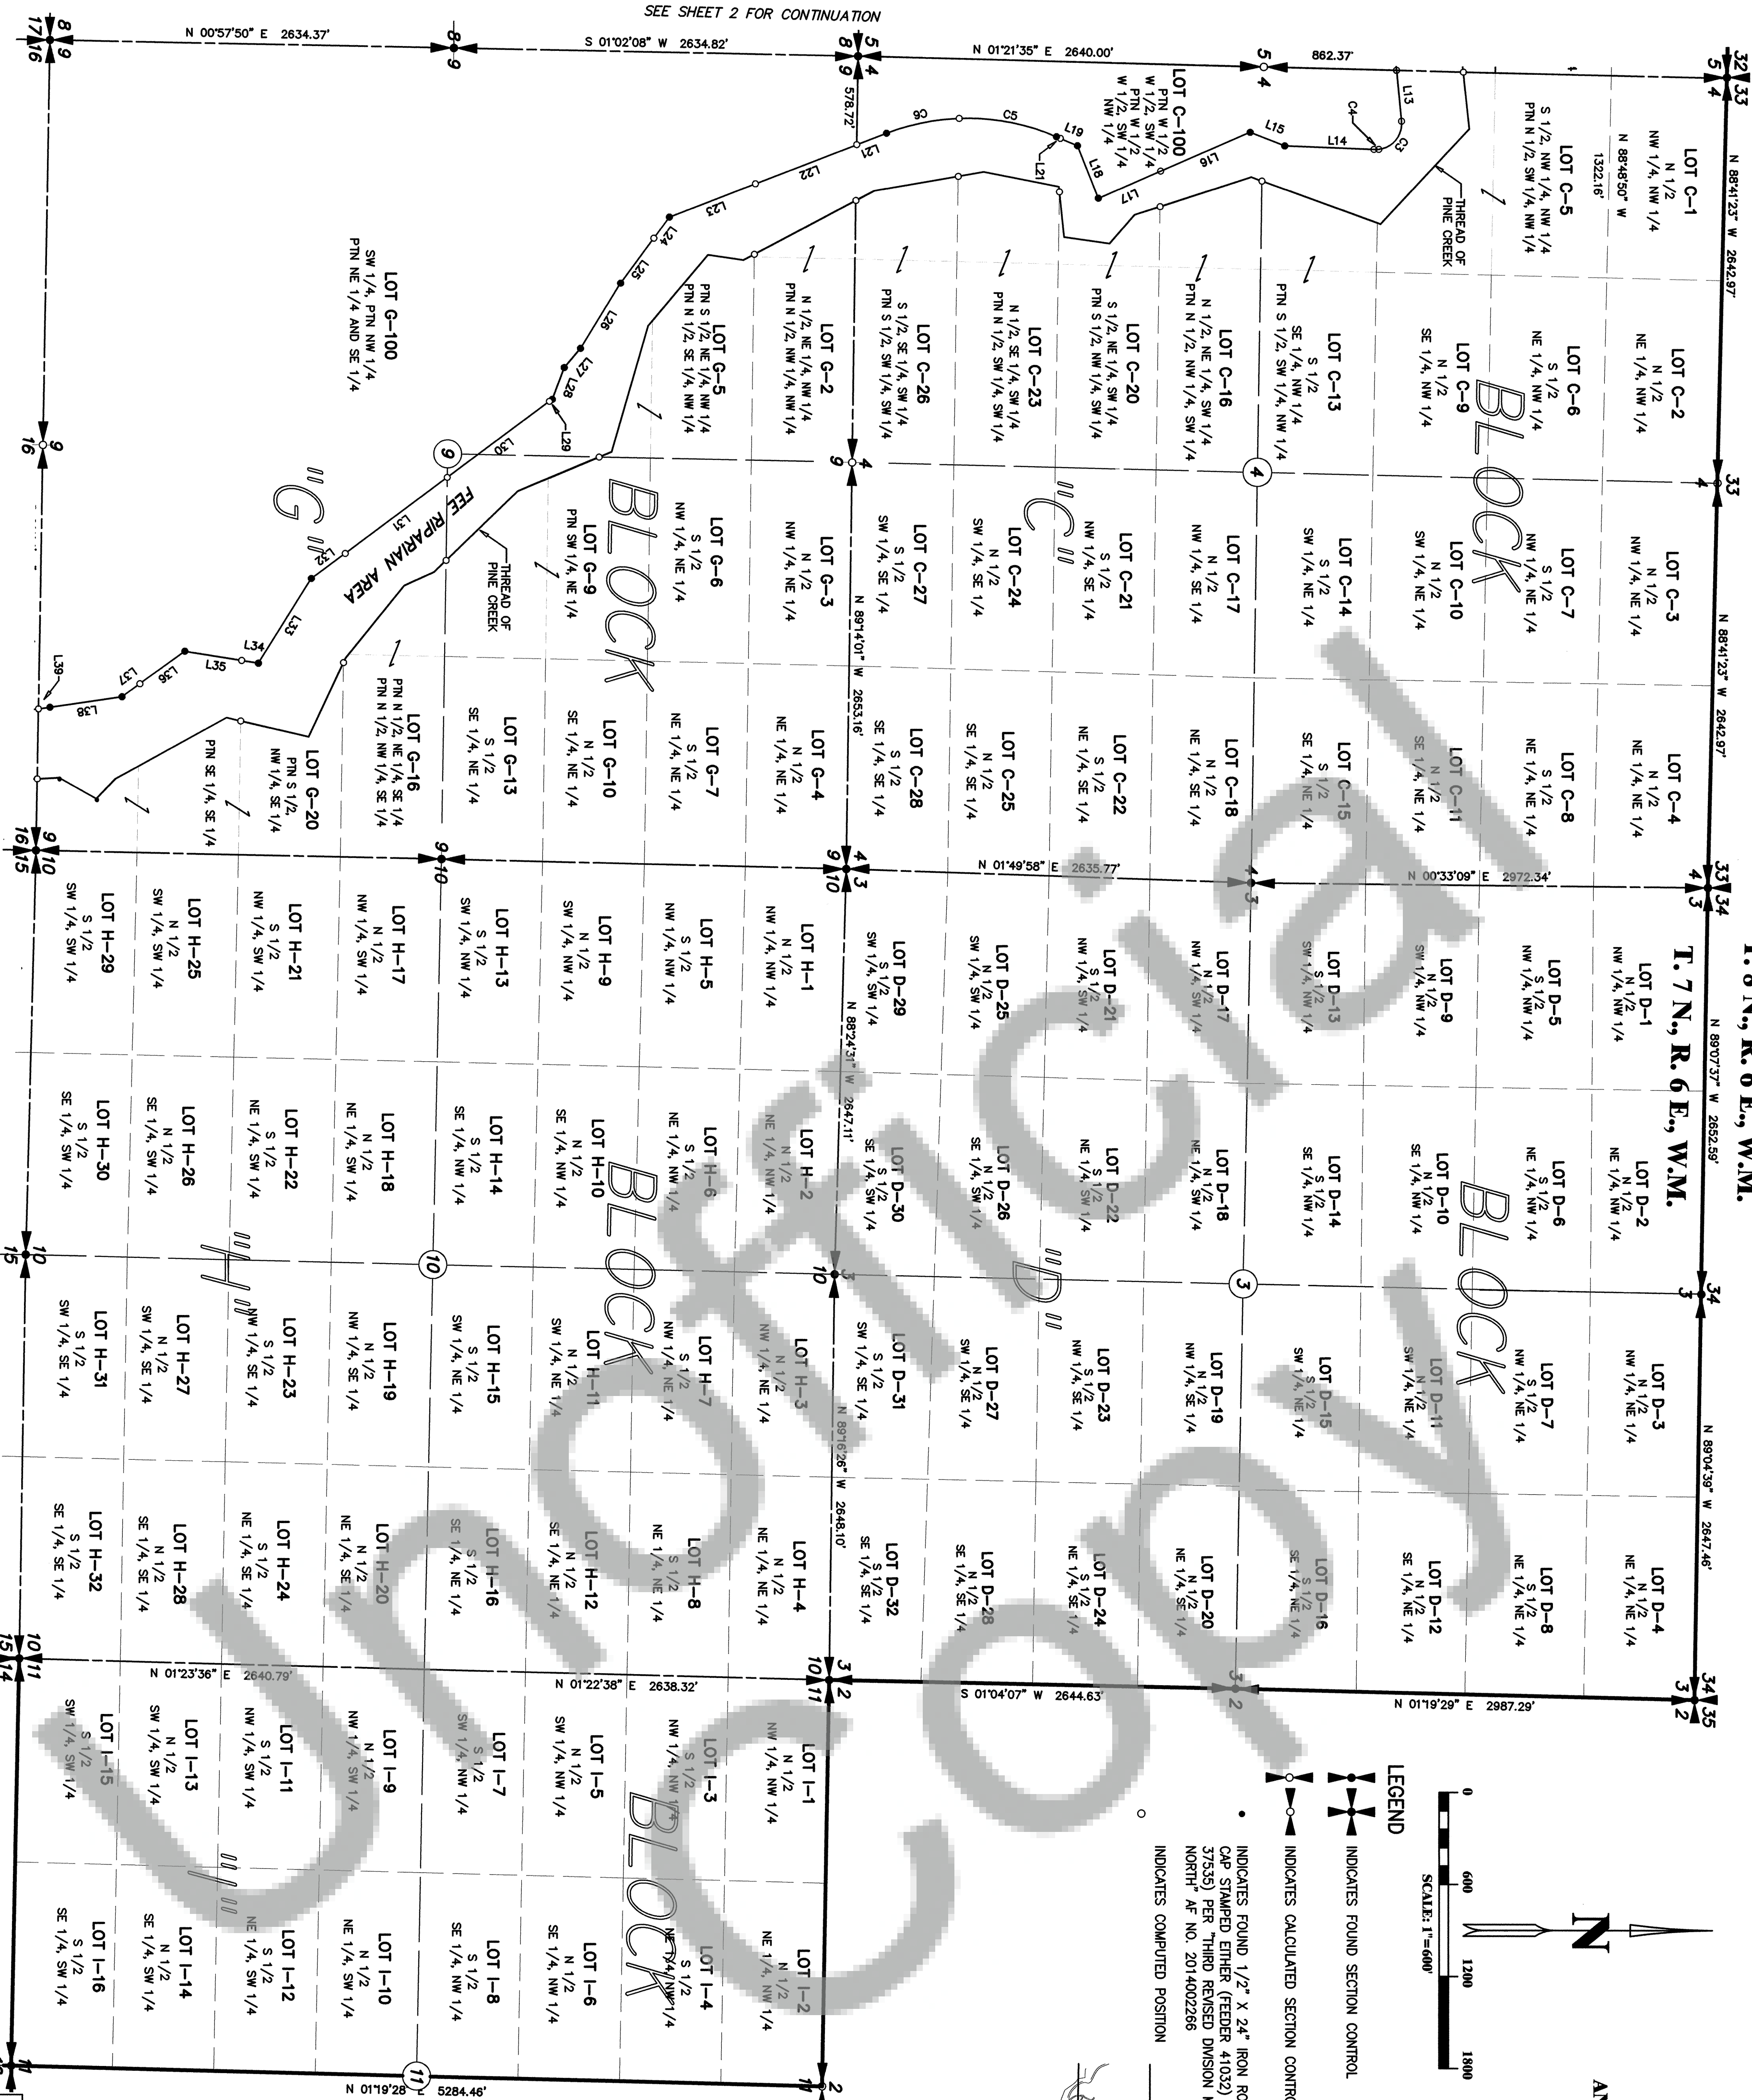


SEE SHEET 2 FOR CONTINUATION

SEE SHEET 5 FOR CONTINUATION

SEE SHEET 6 FOR CONTINUATION

CURVE	RADIUS	LENGTH	CH LENGTH	CHORD BRG.	DELTA ANGLE
C3	168.55'	262.49'	236.76'	N 50°59'29" W	88°13'36"
C4	168.55'	31.24'	31.20'	N 01°04'03" W	10°37'15"
C5	1454.28'	649.47'	644.09'	S 10°31'08" W	23°35'16"
C6	1454.28'	481.75'	479.55'	S 11°45'55" E	18°58'48"

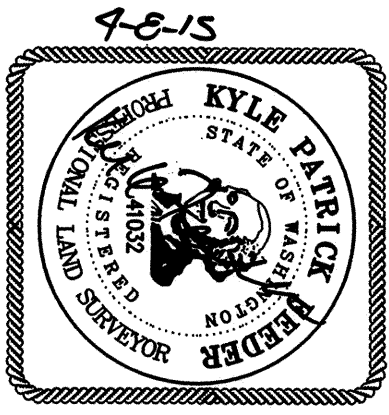

DATE: 3-7-15

SCALE: 1"=600'

JOB NO.: 144071


CALC BY: KPF / DAB

DRAWN BY: KPF

CHECKED BY: DAB

SHEET 3 OF 9


KP&P
SURVEYING, INC.
1514 N.E. 26TH AVE. CAMAS, WA 98607
360-834-0174 FAX: 360-838-0155

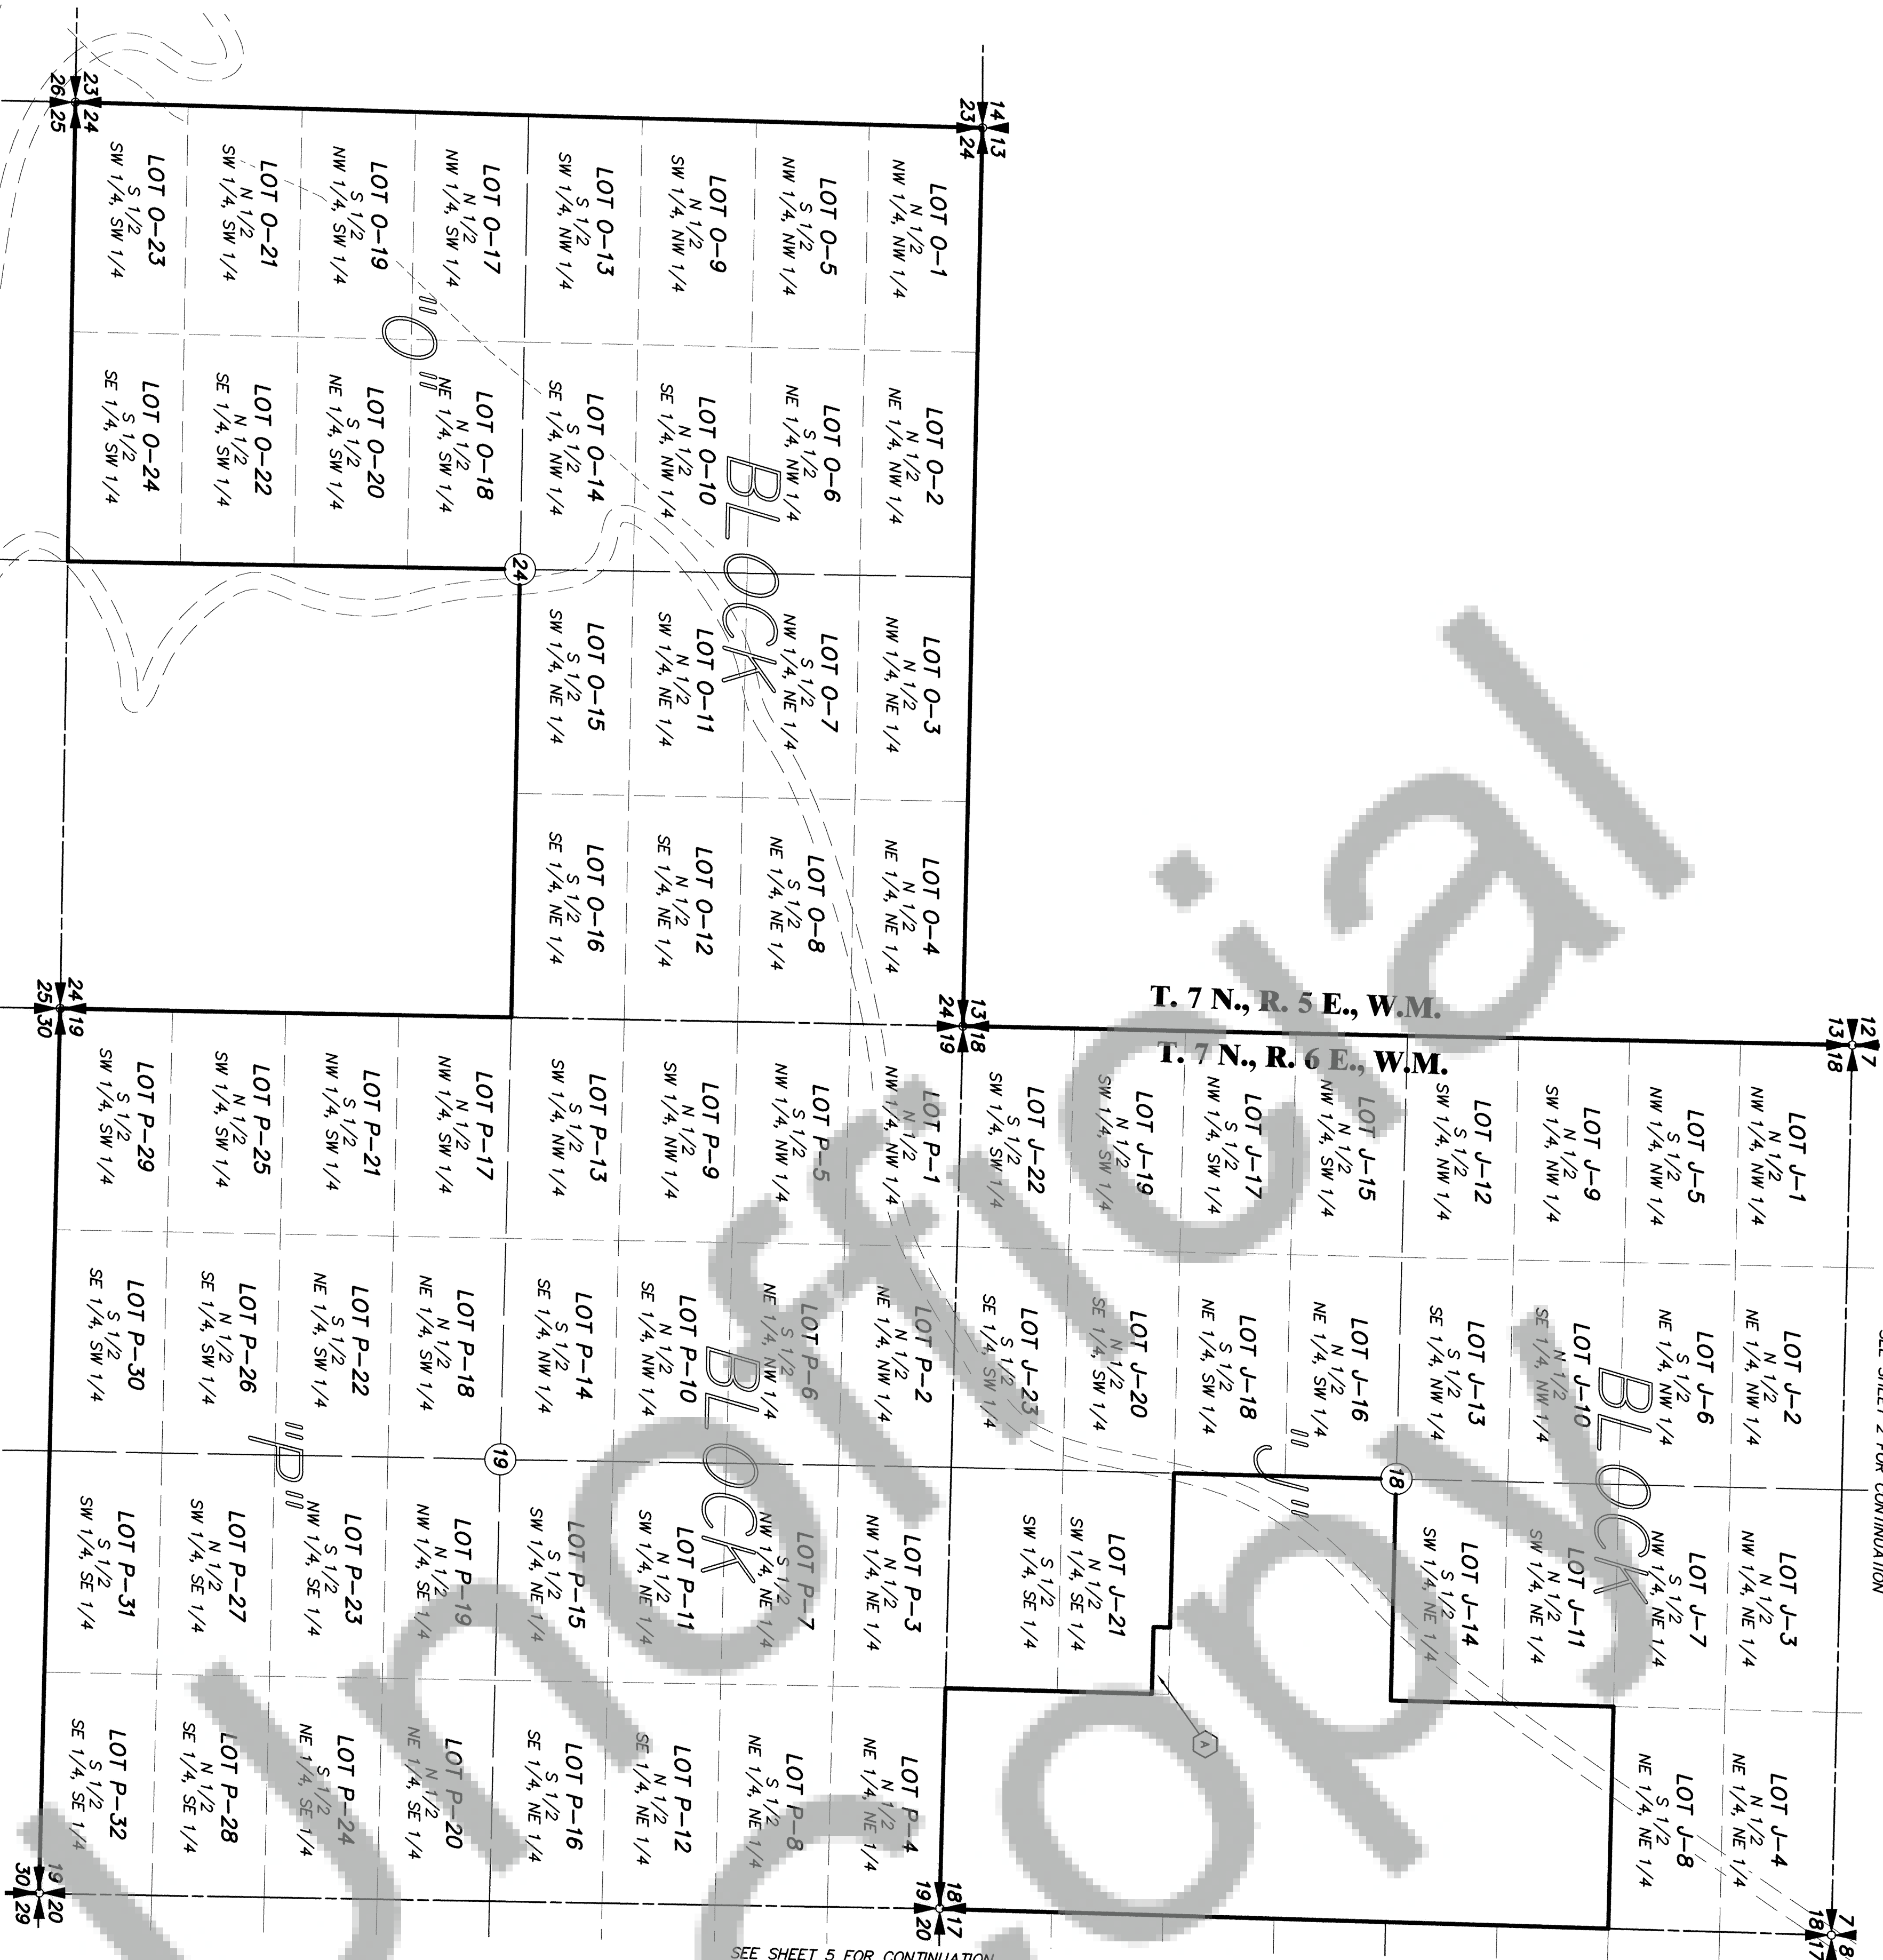

SEE SHEET 2 FOR CONTINUATION

SEE SHEET 5 FOR CONTINUATION

**FOURTH REVISED DIVISION MAP OF
SWIFT NORTH
LOCATED IN A PORTION OF SECTION 24,
T. 7 N., R. 5 E., W.M.
AND IN SECTIONS 3 - 7, 9, 10, 15 - 17, 19 - 22, 27 - 29 AND
IN PORTIONS OF SECTIONS 8, 11, 14, 18 AND 23
T. 7 N., R. 6 E., W.M.,
SKAMANIA COUNTY, WASHINGTON
SHEET 4 OF 9**


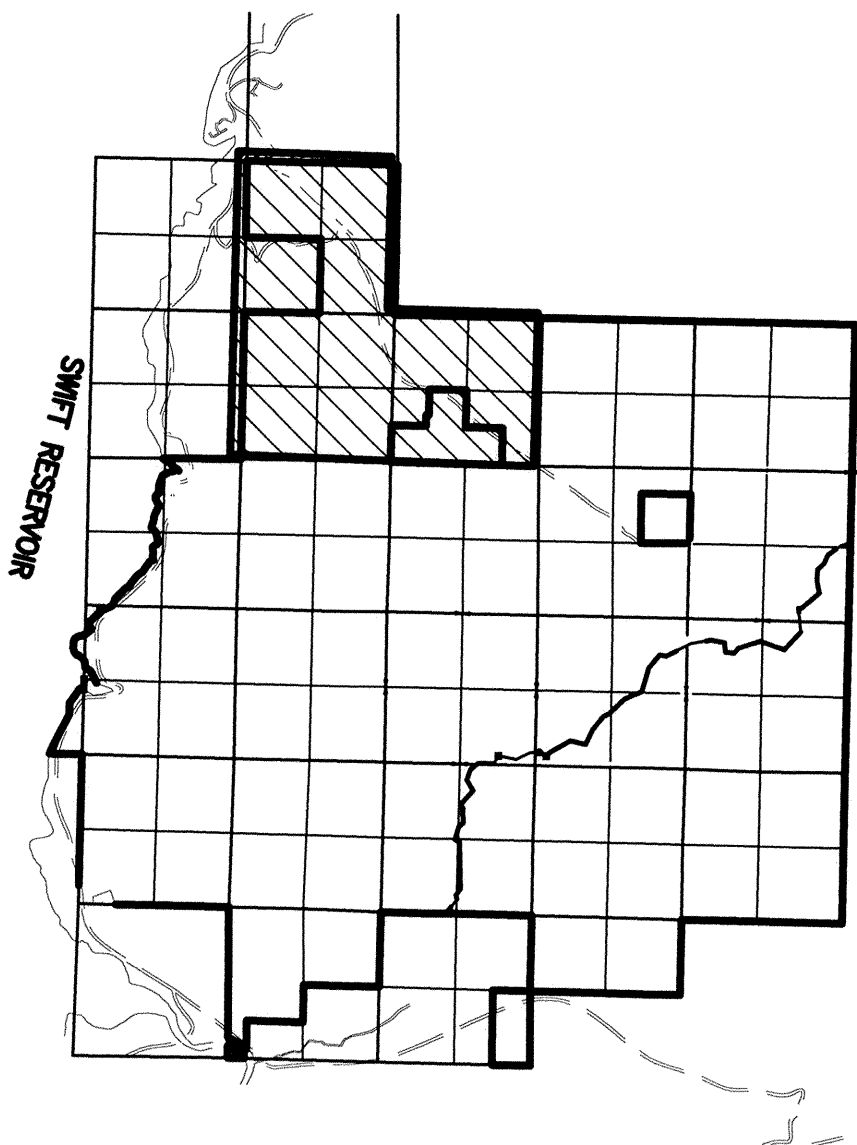


VICINITY MAP
NOT TO SCALE

(A) PORTION CONNECTED TO MARSHALL AND MELBA MOORE
BOOK 194, PAGE 10, RECORDS OF SKAMANIA COUNTY, WASHINGTON


LEGEND

- INDICATES FOUND SECTION CONTROL
- INDICATES CALCULATED SECTION CONTROL
- INDICATES COMPUTED POSITION

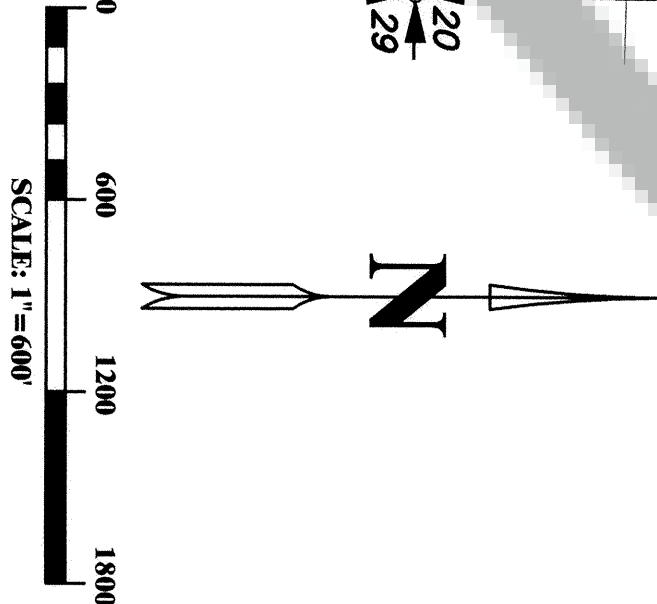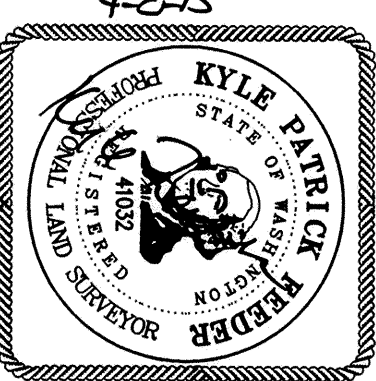


DATE:	3-9-15
SCALE:	1"=600'
JOB NO.:	144071
CALC BY:	KPF / DAR
DRAWN BY:	KPF
CHECKED BY:	DAR
SHEET	4 OF 9

KPFP
SURVEYING, INC.
1514 N.E. 26TH AVE. CANAS, WA 98607
360-834-0174 FAX: 360-838-0155

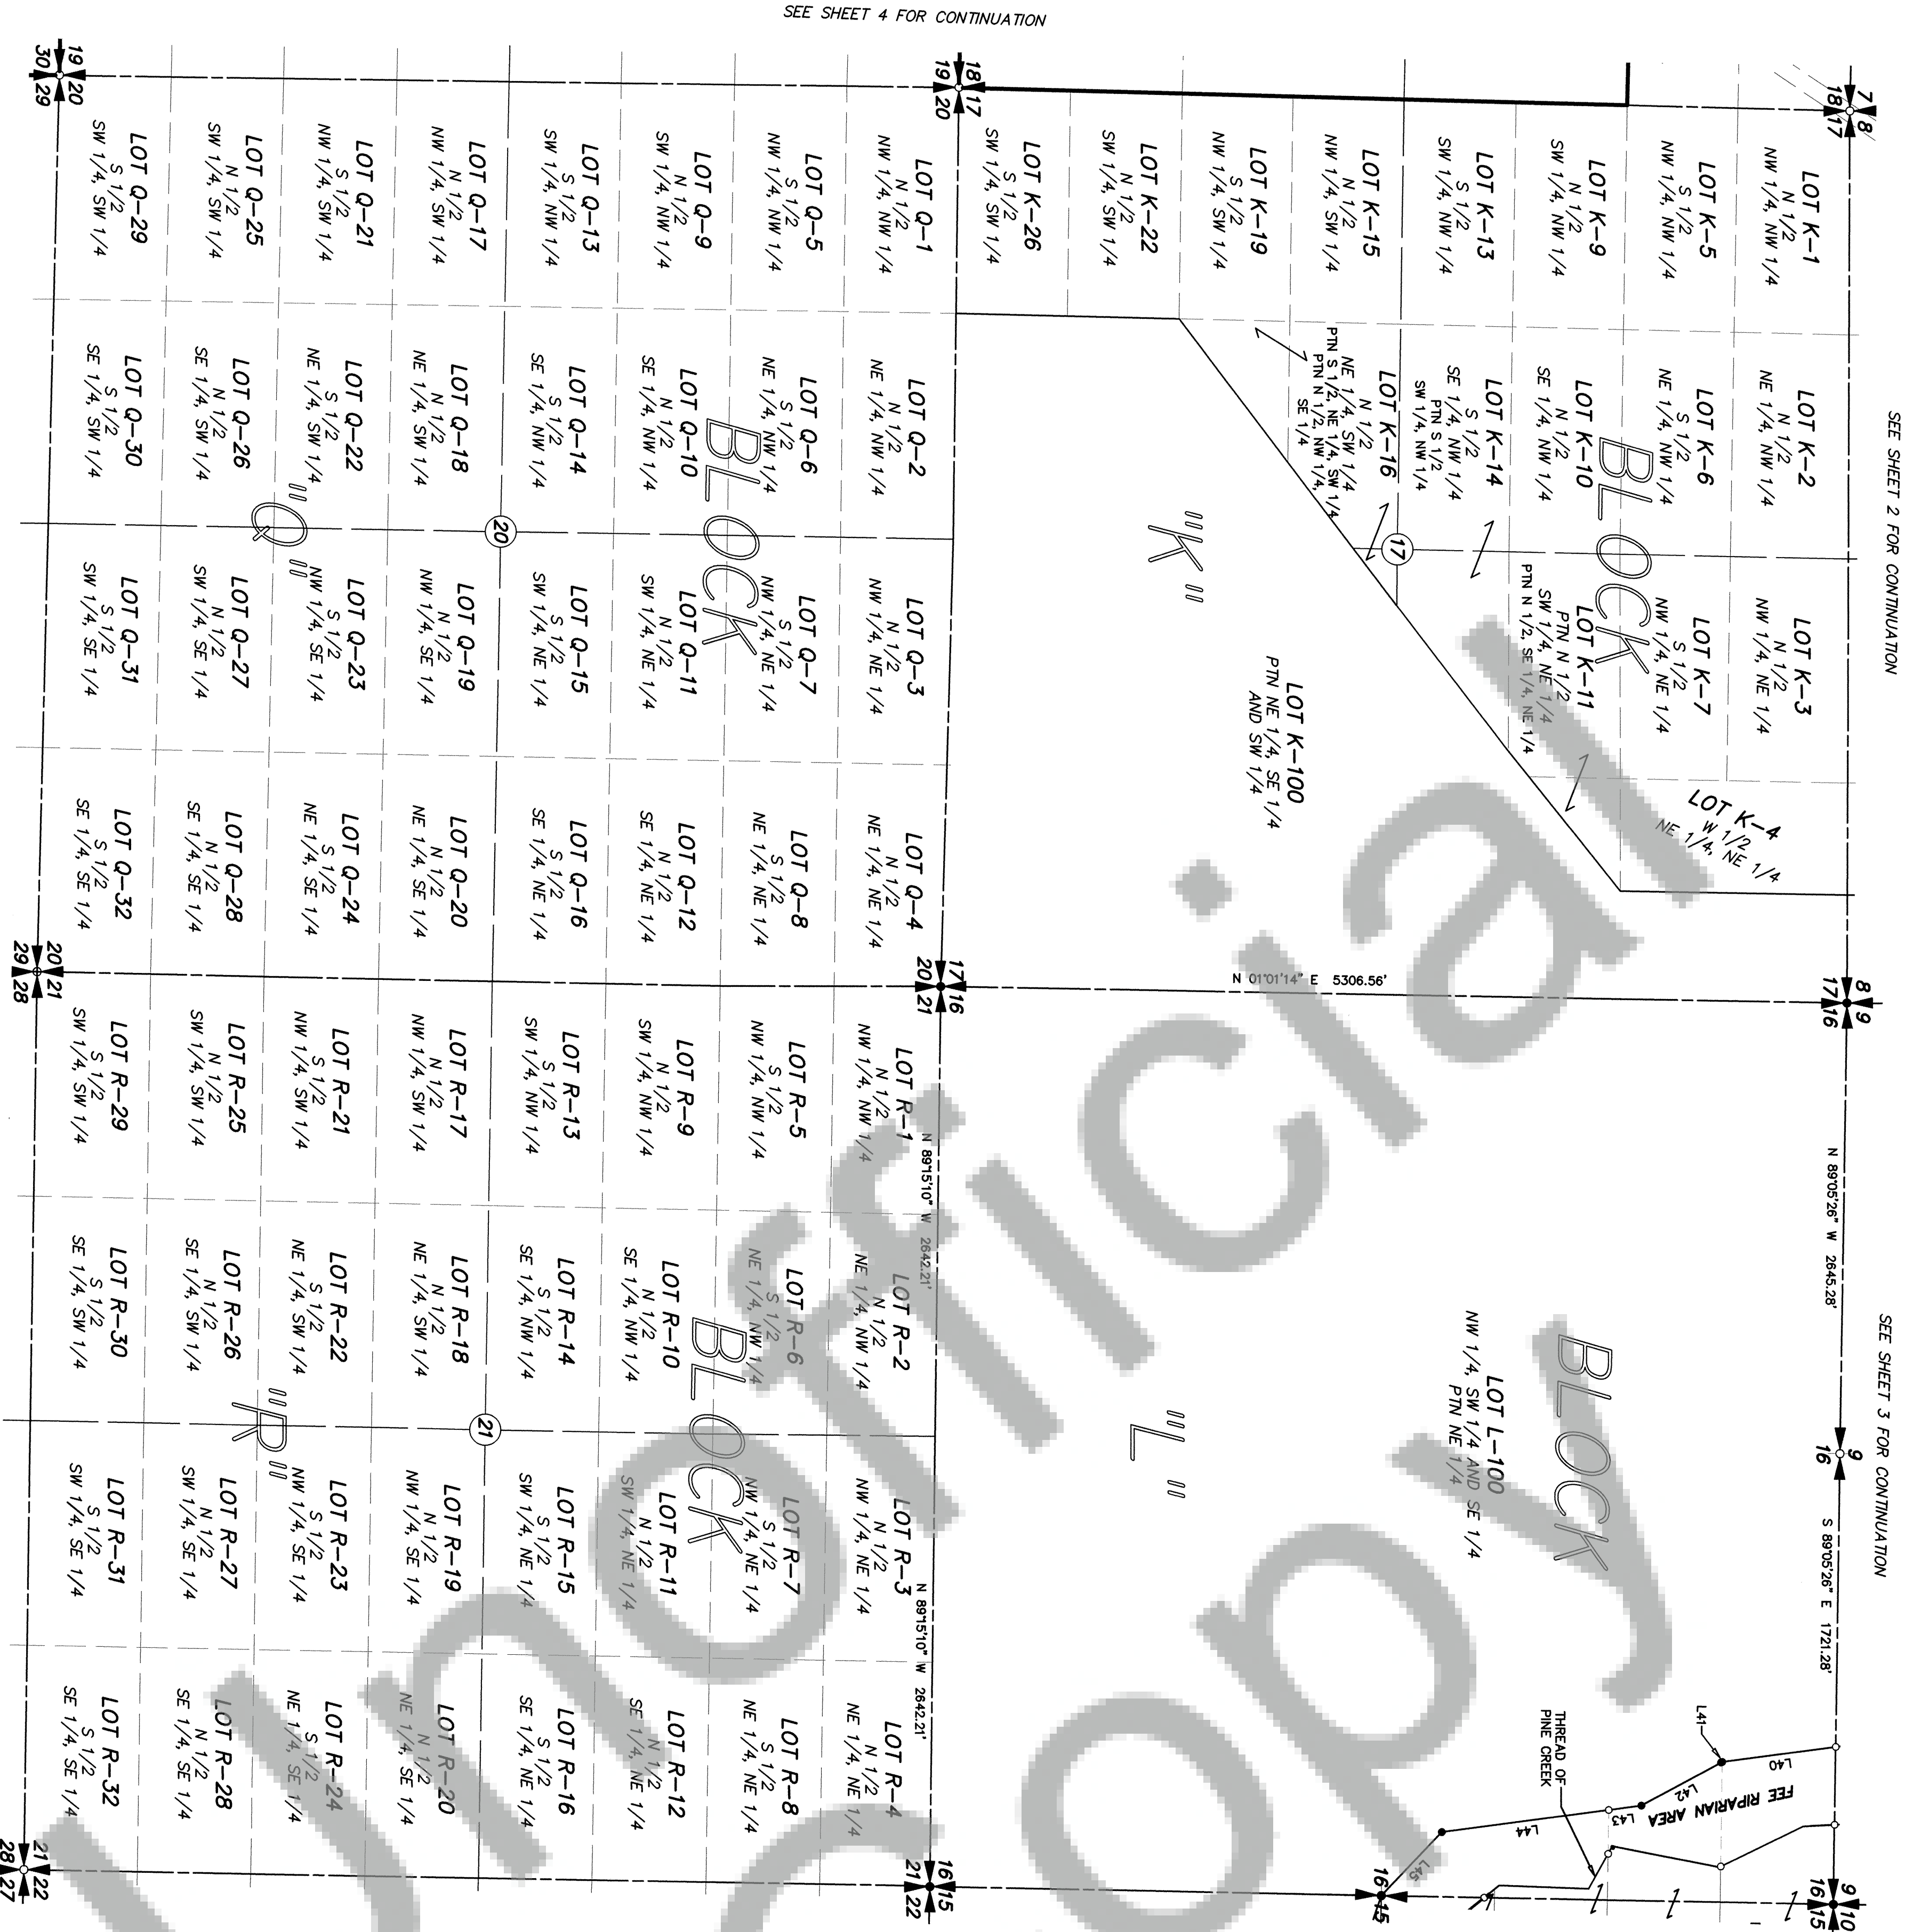

**FOURTH REVISED DIVISION MAP OF
SWIFT NORTH**
LOCATED IN A PORTION OF SECTION 24,
T. 7 N., R. 5 E., W.M.,
AND IN SECTIONS 3 - 7, 9, 10, 15 - 17, 19 - 22, 27 - 29 AND
IN PORTIONS OF SECTIONS 8, 11, 14, 18 AND 23
T. 7 N., R. 6 E., W.M.,
SKAMANIA COUNTY, WASHINGTON
SHEET 5 OF 9

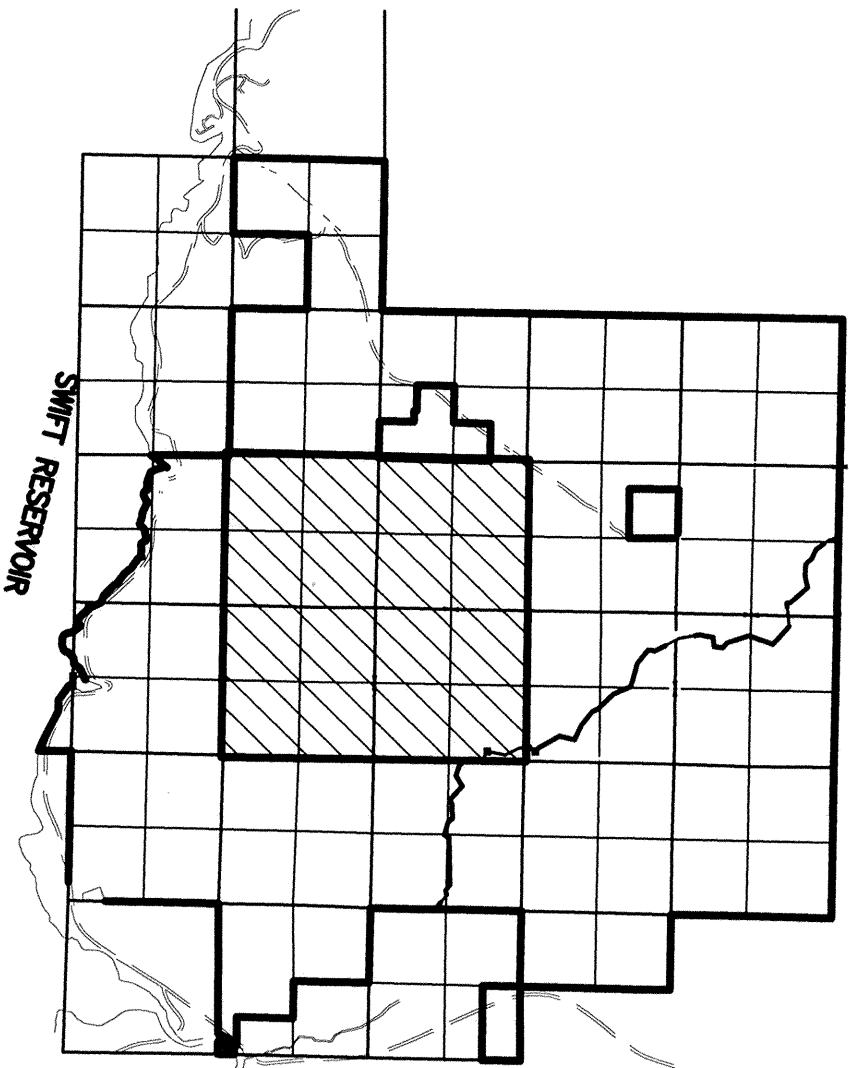


VICINITY MAP
NOT TO SCALE

LINE	BEARING	DISTANCE
L40	S 07°36'23" E	669.12'
L41	S 27°16'13" E	7.27'
L42	S 28°22'55" E	531.07'
L43	S 07°36'21" E	194.10'
L44	S 07°36'21" E	985.06'
L45	S 46°23'56" E	514.62'


LEGEND

- INDICATES FOUND SECTION CONTROL
- INDICATES CALCULATED SECTION CONTROL
- INDICATES FOUND 1/2" x 24" IRON ROD WITH YELLOW CAP STAMPED EITHER FEEDER 41032) OR (RENTON 37535) PER THIRD REVISED DIVISION MAP OF SWIFT NORTH AF NO. 2014002266
- INDICATES COMPUTED POSITION

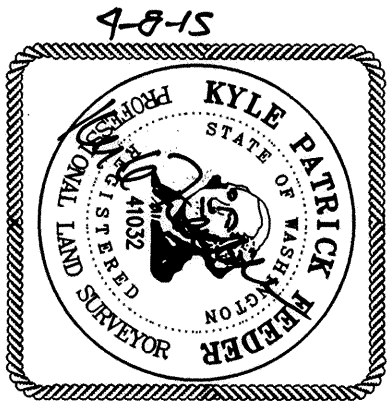


DATE:	3-9-15
SCALE:	1"=600'
JOB NO.:	14-071
CALC BY:	KPF / DAR
DRAWN BY:	KPF
CHECKED BY:	DAR
SHEET	5 OF 9

KPPE
SURVEYING, INC.
1514 N.E. 26TH AVE. CAMAS, WA 98607
360-834-0174 FAX: 360-838-0155

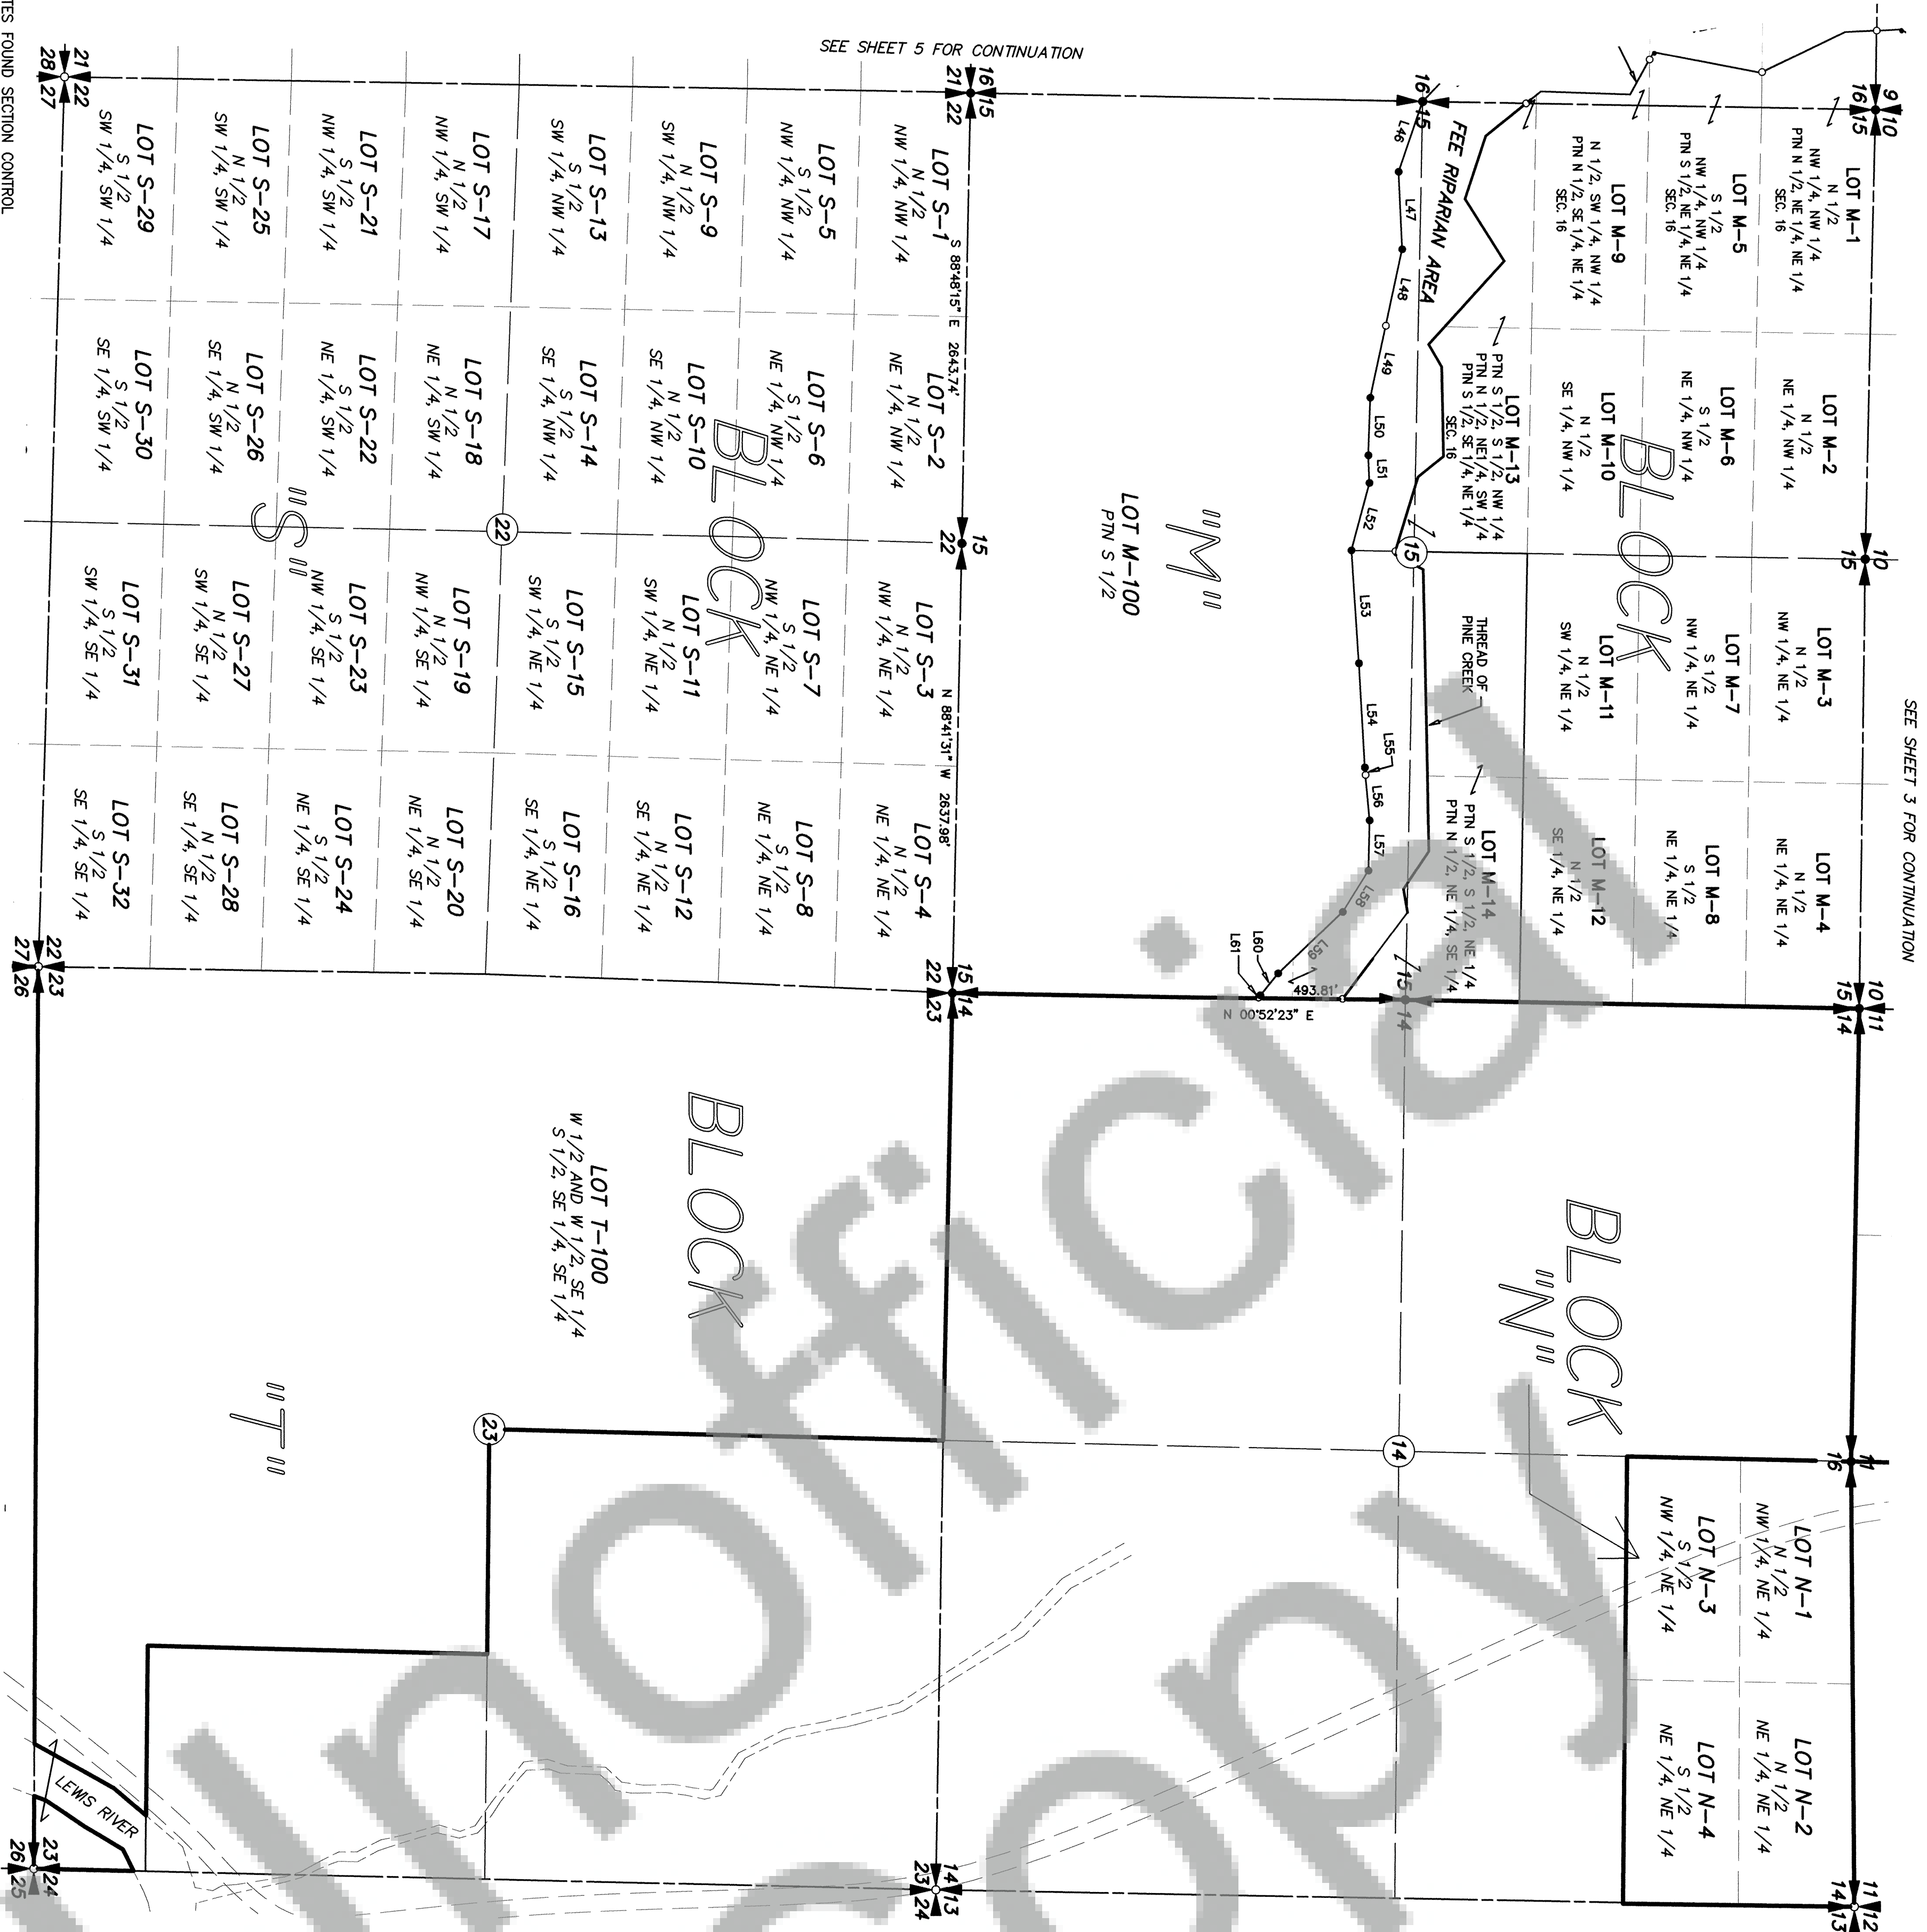


FOURTH REVISED DIVISION MAP OF
SWIFT NORTH
LOCATED IN A PORTION OF SECTION 24,
T. 7 N., R. 5 E., W.M.
AND IN SECTIONS 3 - 7, 9, 10, 15 - 17, 19 - 22, 27 - 29 AND
IN PORTIONS OF SECTIONS 8, 11, 14, 18 AND 23
T. 7 N., R. 6 E., W.M.,
SKAMANIA COUNTY, WASHINGTON
SHEET 6 OF 9

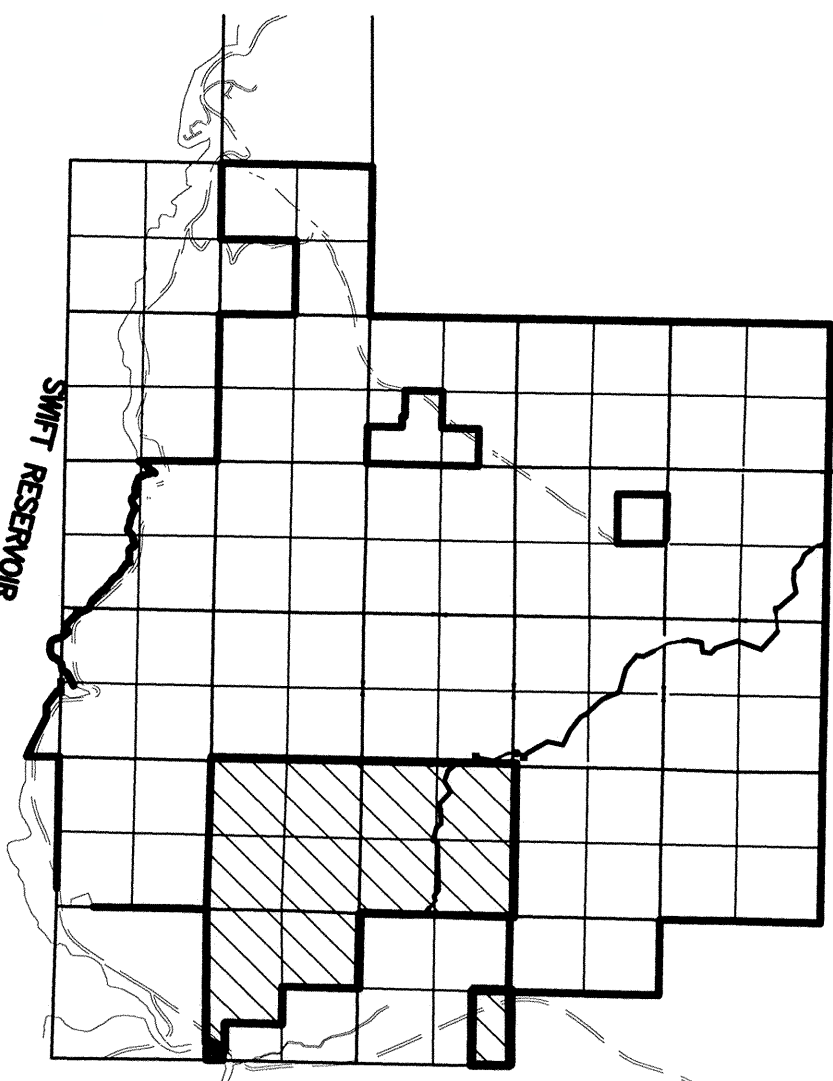

VICINITY MAP


NOT TO SCALE

LINE	BEARING	DISTANCE
L46	N 71°13'37" W	436.30'
L47	S 87°25'04" W	455.90'
L48	N 77°47'50" W	458.68'
L49	N 77°47'50" W	431.83'
L50	N 88°00'19" W	337.55'
L51	S 87°53'59" W	162.46'
L52	N 74°53'22" W	409.65'
L53	S 86°18'05" W	663.75'
L54	S 86°34'11" W	612.80'
L55	S 84°52'41" W	43.07'
L56	S 84°52'41" W	267.82'
L57	N 88°36'49" W	295.31'
L58	N 57°54'34" W	285.15'
L59	N 43°32'17" W	524.07'
L60	N 50°43'59" W	165.89'
L61	N 50°43'59" W	17.15'

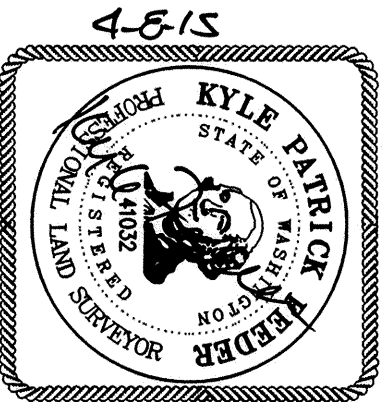


KPFE

SURVEYING, INC.
1514 NE 26TH AVE
CAMAS, WA 98607
360-834-0174 FAX 360-834-0155

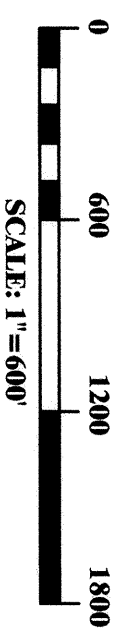

DATE:	3-9-15
SCALE:	1"=600'
JOB NO.:	14-071
CALC BY:	KPF / DAR
DRAWN BY:	KPF
CHECKED BY:	DAR
SHEET	6 OF 9

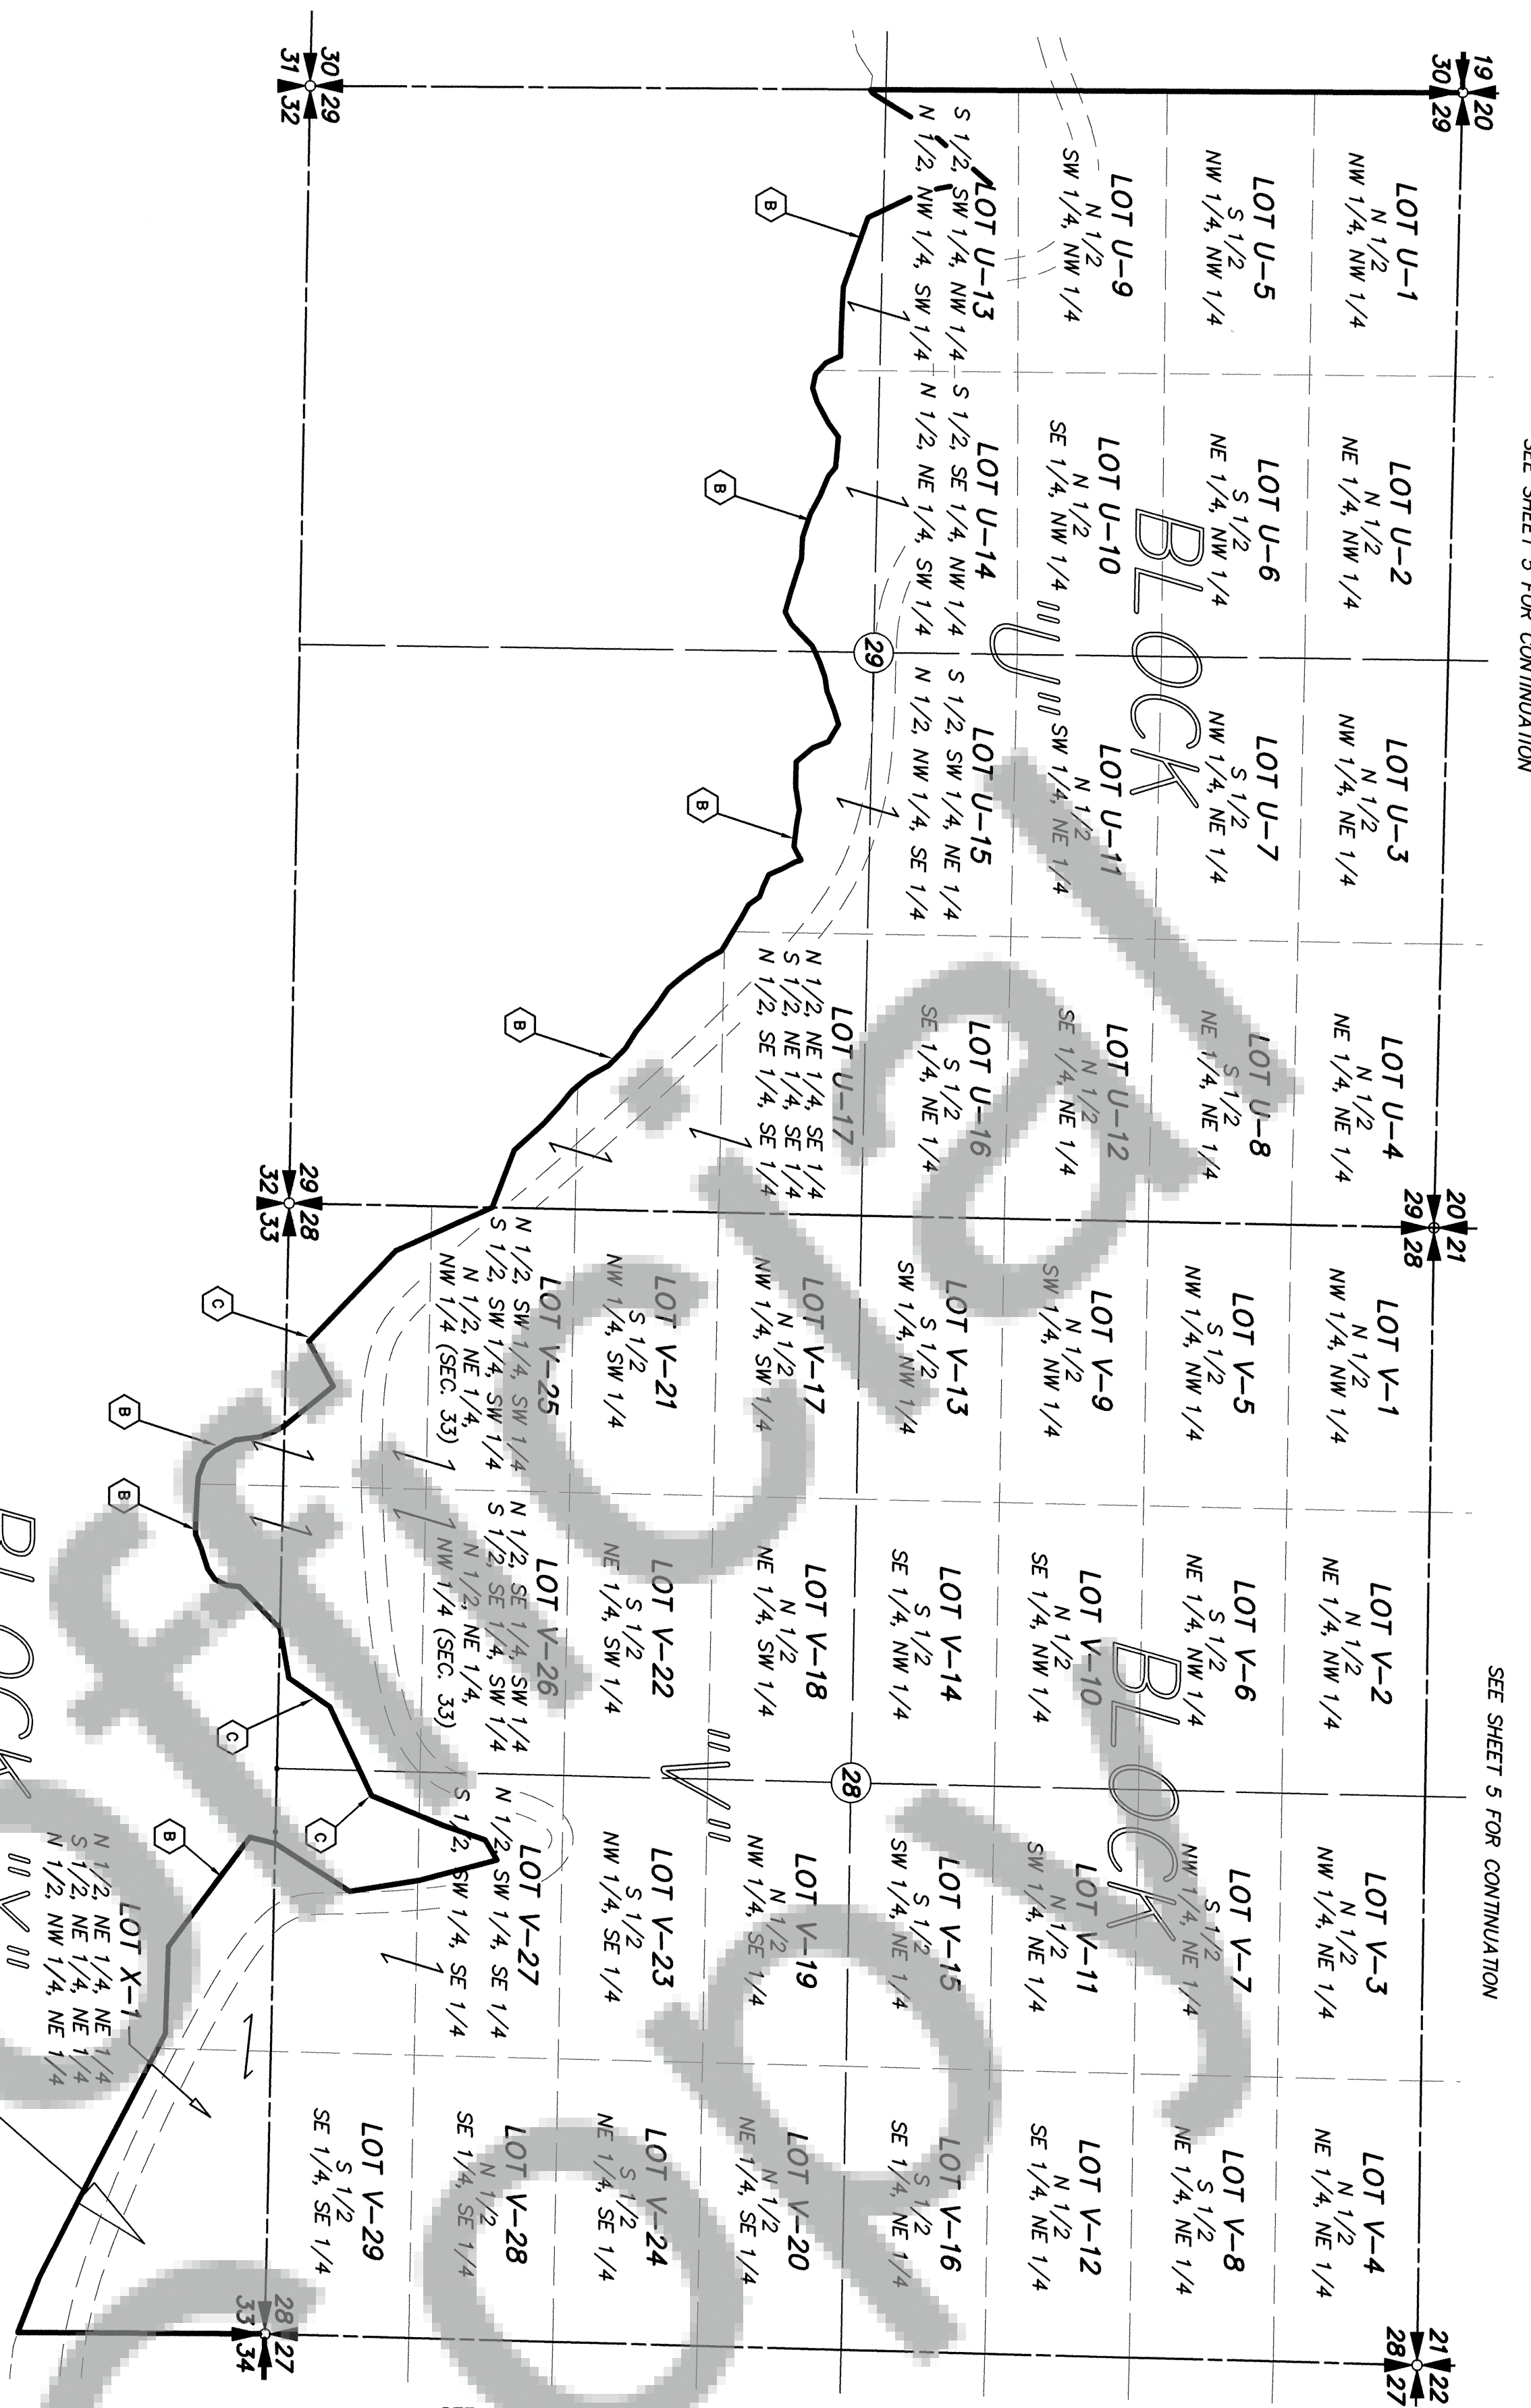

SEE SHEET 8 FOR CONTINUATION

**FOURTH REVISED DIVISION MAP OF
SWIFT NORTH
LOCATED IN A PORTION OF SECTION 24,**


T. 7 N., R. 5 E., W.M.

**AND IN SECTIONS 3 - 7, 9, 10, 15 - 17, 19 - 22, 27 - 29 AND
IN PORTIONS OF SECTIONS 8, 11, 14, 18 AND 23**

T. 7 N., R. 6 E., W.M.,

SKAMANIA COUNTY, WASHINGTON


SHEET 7 OF 9

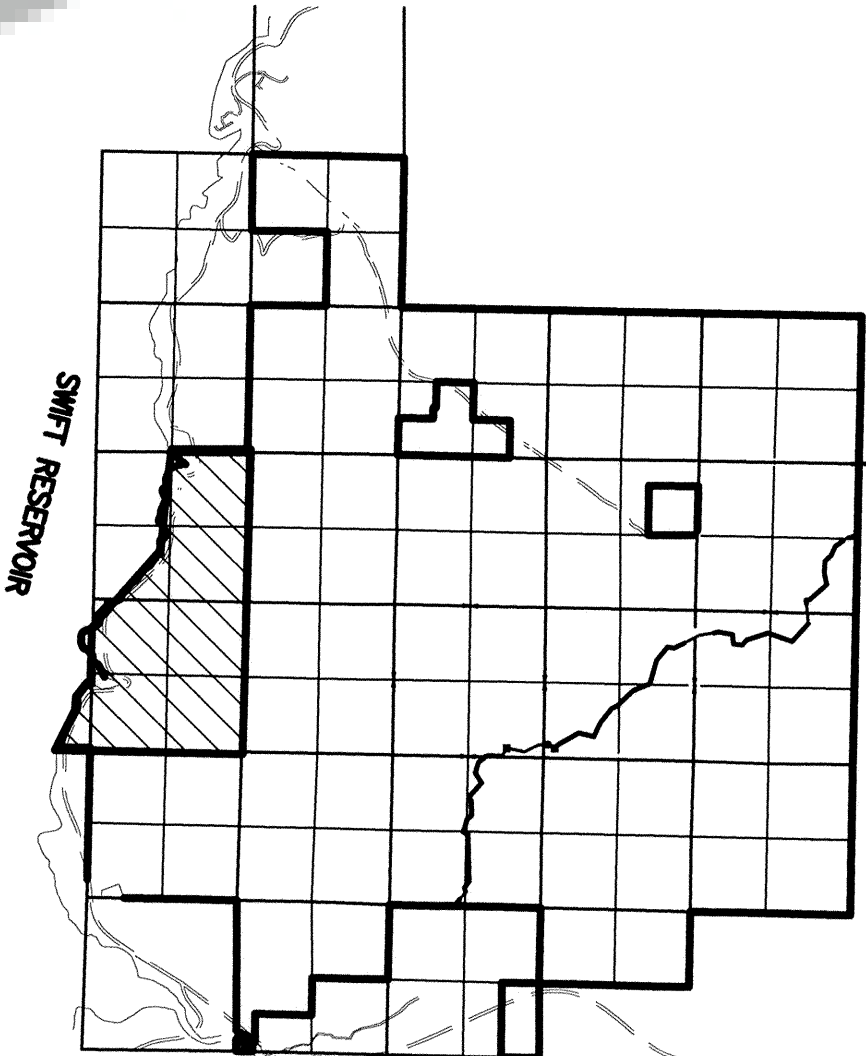

VICINITY MAP

NOT TO SCALE

- B** EXCEPT THAT PORTION DESCRIBED IN SPECIAL WARRANTY DEED, RECORDED IN BOOK 208, PAGES 110-129, RECORDS OF SQUAWAM COUNTY, WASHINGTON, 115, RECORDS OF SQUAWAM COUNTY, WASHINGTON, DESCRIBED AS THOSE PORTIONS LING BELOW THE 1,000 FOOT ELEVATION.

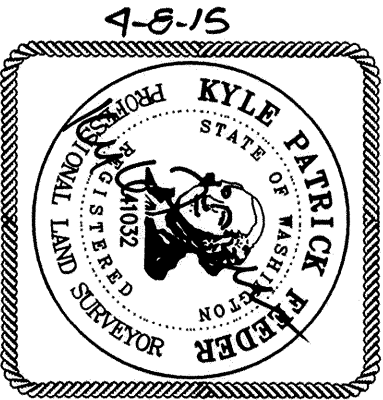


SWIFT RESERVOIR


LEGEND



INDICATES FOUND SECTION CONTROL

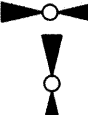

INDICATES CALCULATED SECTION CONTROL

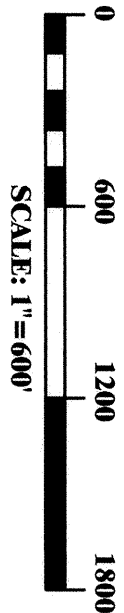

DATE:	3-9-15
SCALE:	1"=600'
JOB NO.:	14-071
CALC BY:	KPF / DAR
DRAWN BY:	KPF
CHECKED BY:	DAR
SHEET	7 OF 9

KPF
SURVEYING, INC.
1514 N.E. 26TH AVE. CAMAS, WA 98607
360-834-0174 FAX: 360-838-0155

FOURTH REVISED DIVISION MAP OF SWIFT NORTH

LOCATED IN A PORTION OF SECTION 24.


T. 7 N., R. 5 E., W. M.

**AND IN SECTIONS 3 - 7, 9, 10, 15 - 17, 19 - 22, 27 - 29 AND
IN PORTIONS OF SECTIONS 8, 11, 14, 18 AND 23**

T. 7 N., R. 6 E., W.M.

SKAMANIA COUNTY, WASHINGTON

SHEET 8 OF 9

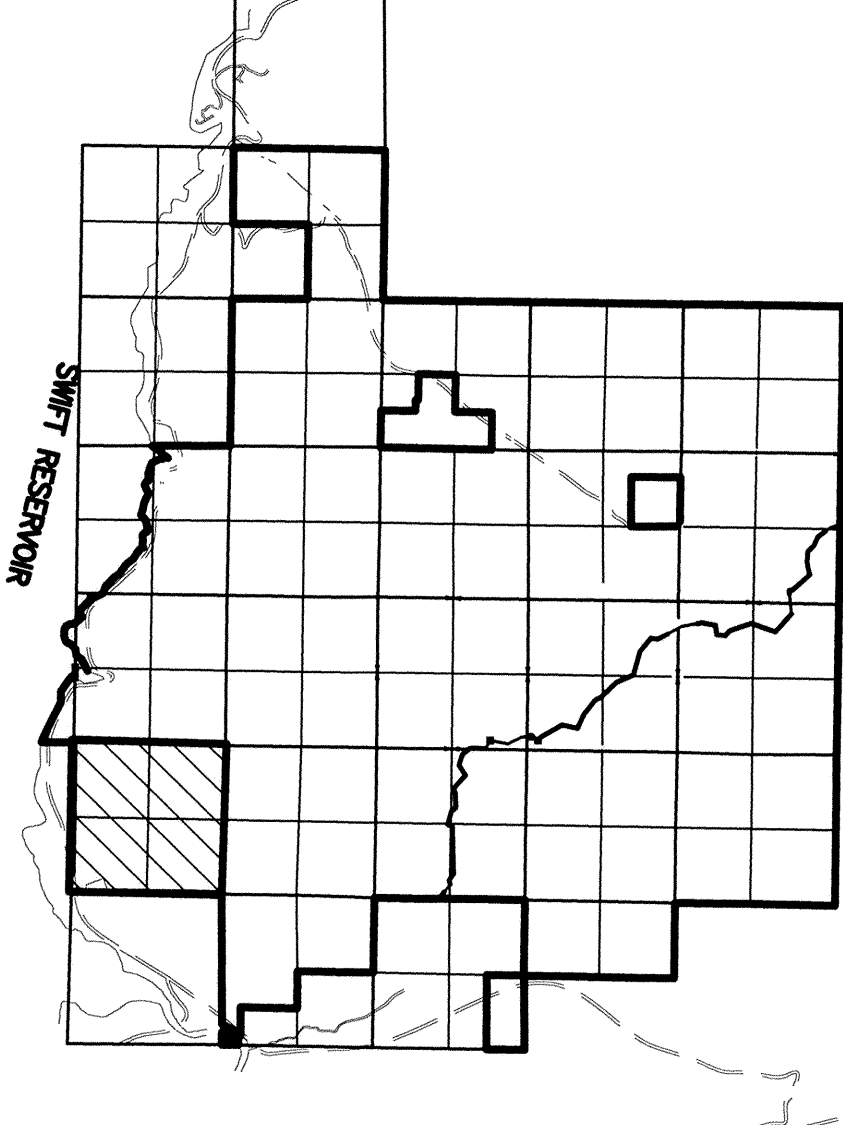


SEE SHEET 7 FOR CONTINUATION



VICINITY MAP

NOT TO SCALE

- D** EXCEPT THAT PORTION CONVERTED TO SWIFT CREEK ESTATES BY DEED RECORDED UNDER AUDITOR'S FILE NUMBER 999665, BOOK 85, PAGE 66, RECORDS OF SKAMAWA COUNTY, WASHINGTON

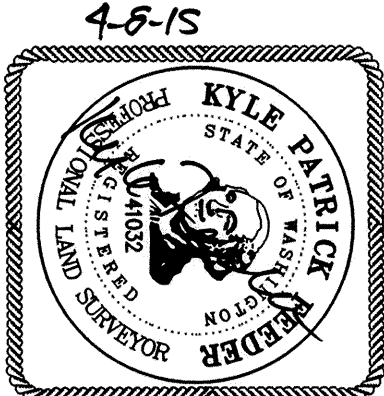

SWIFT RESERVOIR


LEGEND



INDICATES FOUND SECTION CONTROL



INDICATES CALCULATED SECTION CONTROL

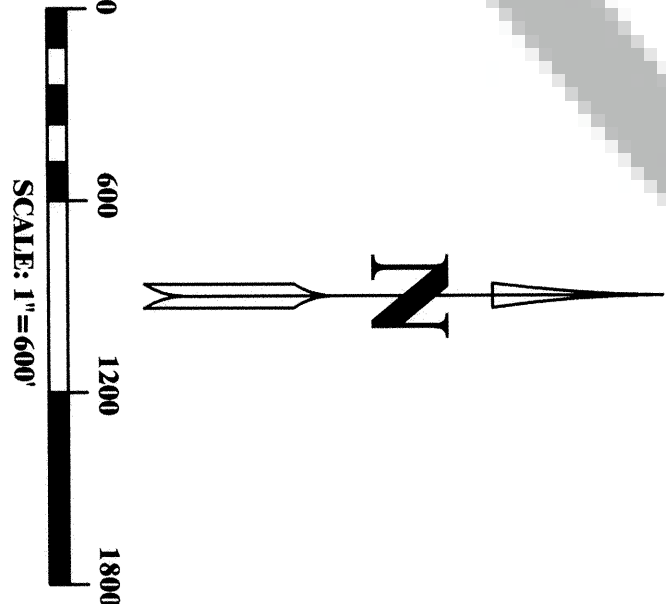


DATE:	3-9-15
SCALE:	1"=600'
JOB NO.:	14-071
CALC BY:	KPF/DAR
DRAWN BY:	KPF
CHECKED BY:	DAR




SURVEYING, INC.

1514 N.E. 26TH AVE. CANAS, VA 98607
360-834-0174 FAX: 360-838-0155


① FOUND BLM BRASS CAP ON 2" IRON PIPE, SEE L.C.R. BOOK 7/6, PAGE 29

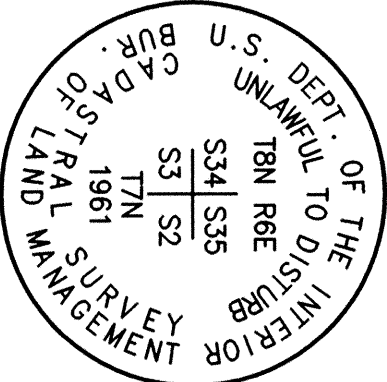

⑪ FOUND BLM BRASS CAP ON 2" IRON PIPE, SEE L.C.R. BOOK 7/6, PAGE 32

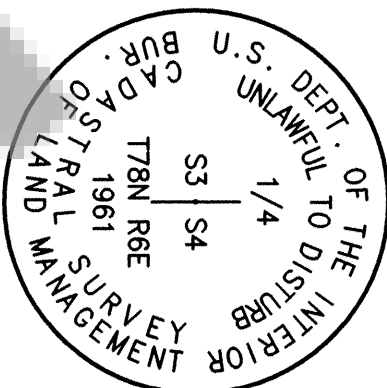


⑲ FOUND BLM BRASS CAP ON 2" IRON PIPE

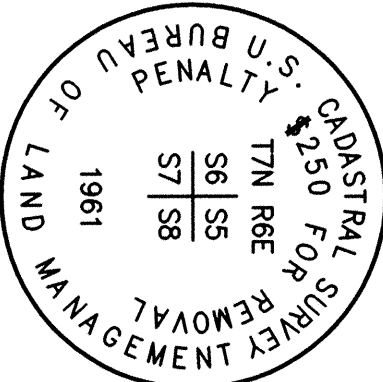


⑳ CALCULATED POSITION BY SINGLE PROPORTION ALONG THE SOUTH LINE OF SECTION 9.


⑳ FOUND ALUMINUM CAP ON 2" IRON PIPE, SEE L.C.R. BOOK 7/6, PAGE 16

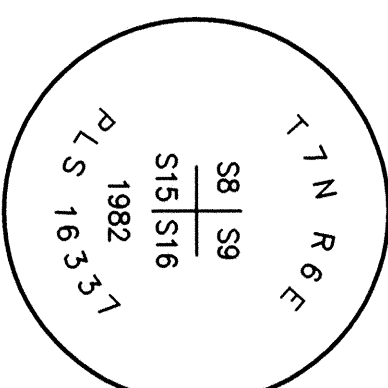


② FOUND BLM BRASS CAP IN CONCRETE, SEE L.C.R. BOOK 7/6, PAGE 22

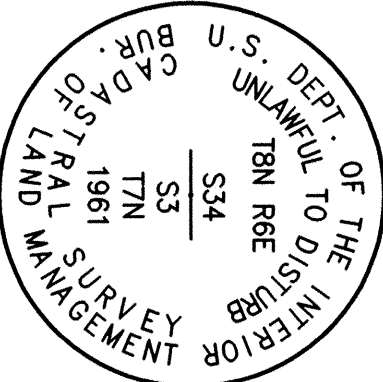

⑫ FOUND ALUMINUM CAP ON 2" IRON PIPE, SEE L.C.R. BOOK 7/6, PAGE 26

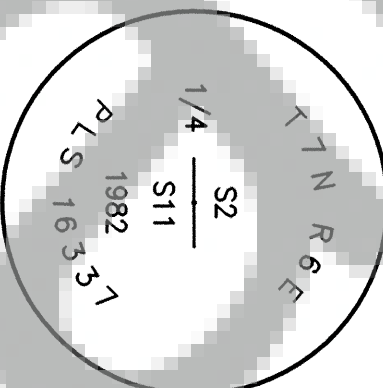


⑳ FOUND BLM BRASS CAP IN CONCRETE, SEE L.C.R. BOOK 7/6, PAGE 18

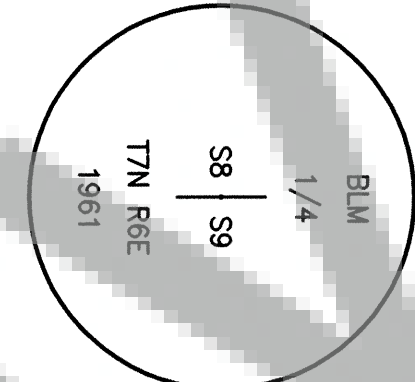


㉑ CALCULATED POSITION BY SINGLE PROPORTION ALONG THE WEST LINE OF SECTION 16.


③ FOUND BLM BRASS CAP ON 2" IRON PIPE, SEE L.C.R. BOOK 7/6, PAGE 61

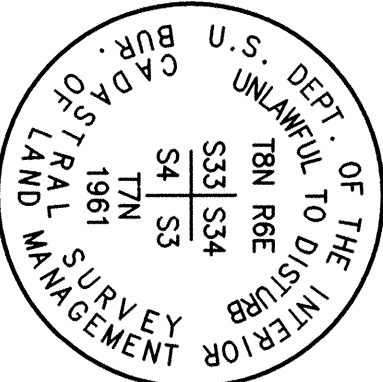

⑬ FOUND BLM BRASS CAP IN CONCRETE, SEE L.C.R. BOOK 7/6, PAGE 23

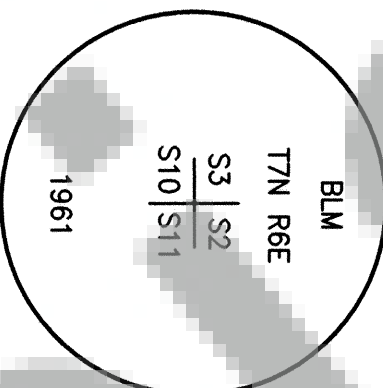


㉑ FOUND BLM BRASS CAP ON 2" IRON PIPE, SEE L.C.R. BOOK 7/6, PAGE 35

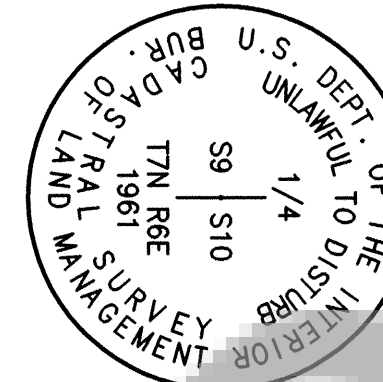


㉒ CALCULATED POSITION BY SINGLE PROPORTION ALONG THE EAST LINE OF SECTION 16.


㉑ FOUND BLM BRASS CAP IN CONCRETE, SEE L.C.R. BOOK 7/6, PAGE 60

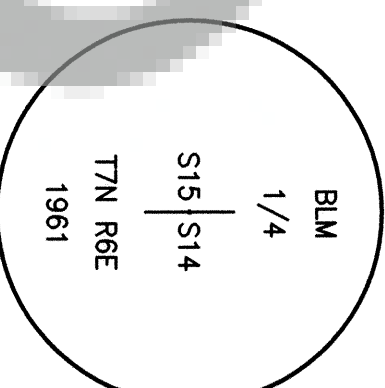


④ FOUND ALUMINUM CAP ON 2" IRON PIPE, SEE SURVEY REFERENCE NO. 4

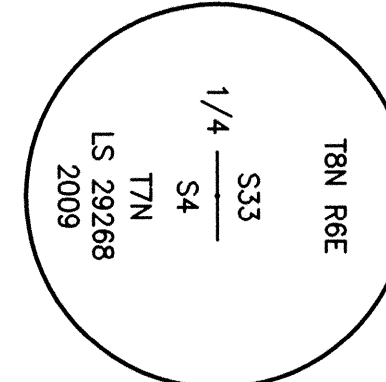


⑭ FOUND ALUMINUM CAP ON 2" IRON PIPE, SEE L.C.R. BOOK 7/6, PAGE 34

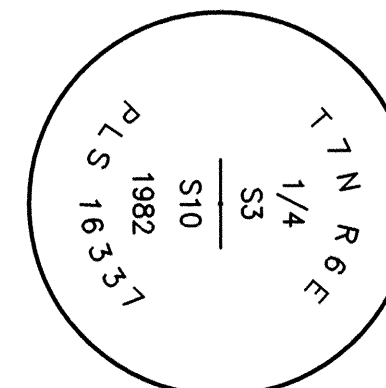


㉑ FOUND BLM BRASS CAP IN CONCRETE, SEE L.C.R. BOOK 7/6, PAGE 23

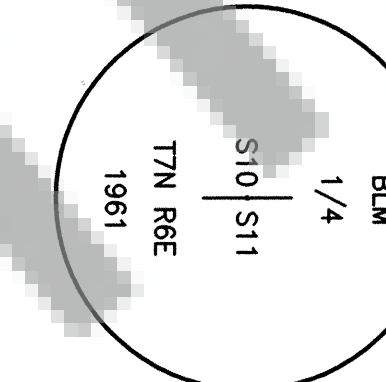


㉑ FOUND BLM BRASS CAP IN CONCRETE, SEE L.C.R. BOOK 7/6, PAGE 10

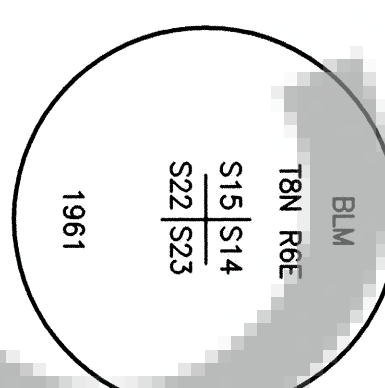


⑤ FOUND BLM BRASS CAP IN CONCRETE

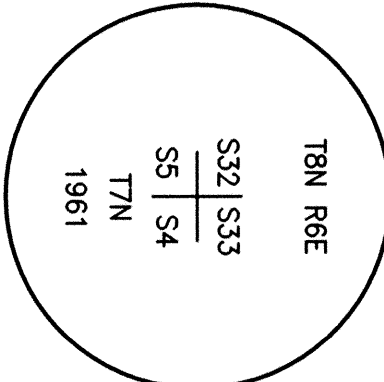


⑮ FOUND BLM BRASS CAP ON 2" IRON PIPE, SEE L.C.R. BOOK 7/6, PAGE 24

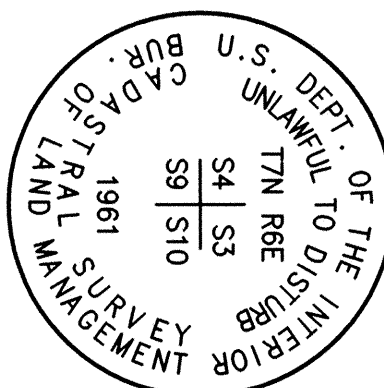

㉑ FOUND BLM BRASS CAP ON 2" IRON PIPE, SEE L.C.R. BOOK 7/6, PAGE 57

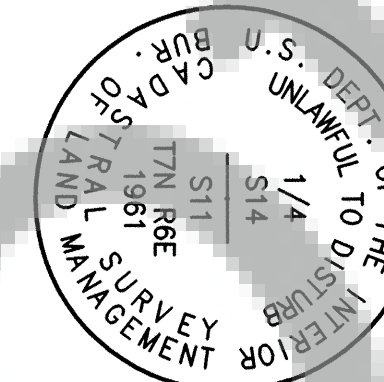

㉑ FOUND ALUMINUM CAP ON 2" IRON PIPE, SEE L.C.R. BOOK 7/6, PAGE 15

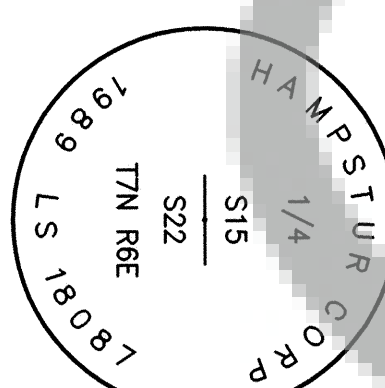


⑥ COMPUTED POSITION PER SURVEY REFERENCE NO. 3


⑯ CALCULATED POSITION BY SINGLE PROPORTION ALONG THE SOUTH LINE OF SECTION 4.

⑦ COMPUTED POSITION PER SURVEY REFERENCE NO. 3

⑧ FOUND BLM BRASS CAP ON 2" IRON PIPE, SEE BLM FIELD NOTES GROUP 231, PAGE 28

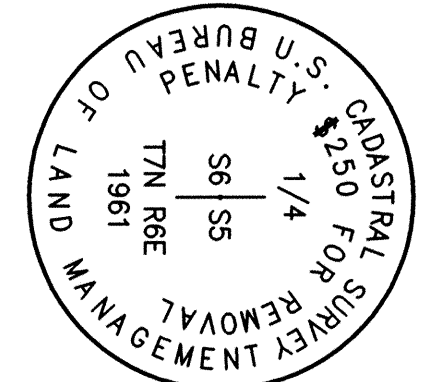


⑰ FOUND BLM BRASS CAP IN CONCRETE, SEE L.C.R. BOOK 7/6, PAGE 20

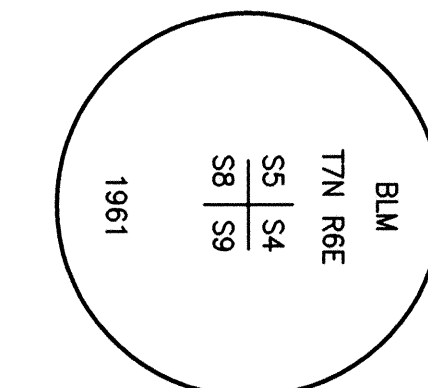


㉑ FOUND ALUMINUM CAP ON 2" IRON PIPE, SEE L.C.R. BOOK 7/6, PAGE 27

⑨ CALCULATED POSITION HOLDING G.L.O. DISTANCE FROM SOUTHEAST CORNER OF SECTION 5 ALONG THE EAST LINE OF SECTION 5


⑩ FOUND ALUMINUM CAP ON 2" IRON PIPE, SEE L.C.R. BOOK 7/6, PAGE 33

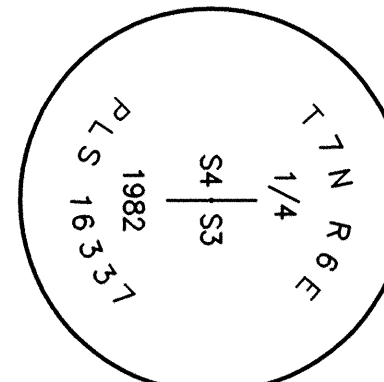


⑱ FOUND BLM BRASS CAP ON 2" IRON PIPE, SEE BLM FIELD NOTES GROUP 231, PAGE 28

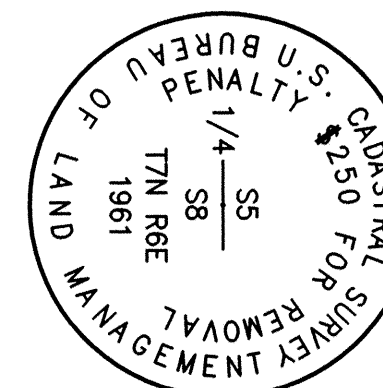


㉑ FOUND ALUMINUM CAP ON 2" IRON PIPE, SEE L.C.R. BOOK 7/6, PAGE 28

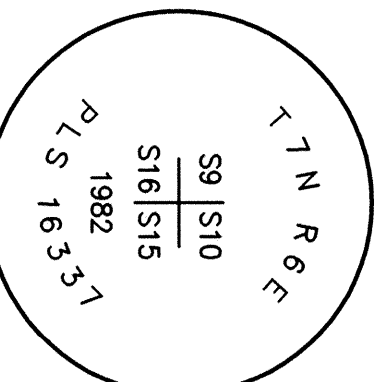

㉑ FOUND DNR BRASS CAP IN CONCRETE, SEE DNR RECORD NO9, DATED 7/18/99

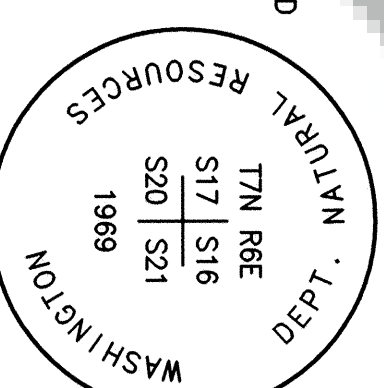

FOURTH REVISED DIVISION MAP OF
SWIFT NORTH
LOCATED IN A PORTION OF SECTION 24,
T. 7 N., R. 5 E., W.M.
AND IN SECTIONS 3 - 7, 9, 10, 15 - 17, 19 - 22, 27 - 29 AND
IN PORTIONS OF SECTIONS 8, 11, 14, 18 AND 23
T. 7 N., R. 6 E., W.M.,
SKAMANIA COUNTY, WASHINGTON
SHEET 9 OF 9

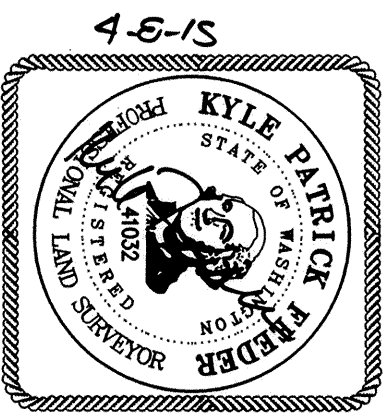

DATE:	3-9-15
SCALE:	1"=600'
JOB NO.:	14-071
CALC BY:	KPF/DAR
DRAWN BY:	KPF
CHECKED BY:	DAR
SHEET	9 OF 9

KPPE

SURVEYING, INC.

1514 N.E. 267TH AVE. CAMAS, WA 98607

360-834-0174 FAX: 360-838-0155