1/4 CORNER

ONLY

NOT TIED SHOWN

FOR REFERENCE

1'' = 20'


SURVEY PERFORMED FOR:

DATE OF MONUMENT: SEPTEMBER 17, 2015

FILE: 080616-STK2.DWG LAYOUT TAB: WA SURVEY

PROJECT: 08-06-16 DRAFT: GJD

LORIN KARGE

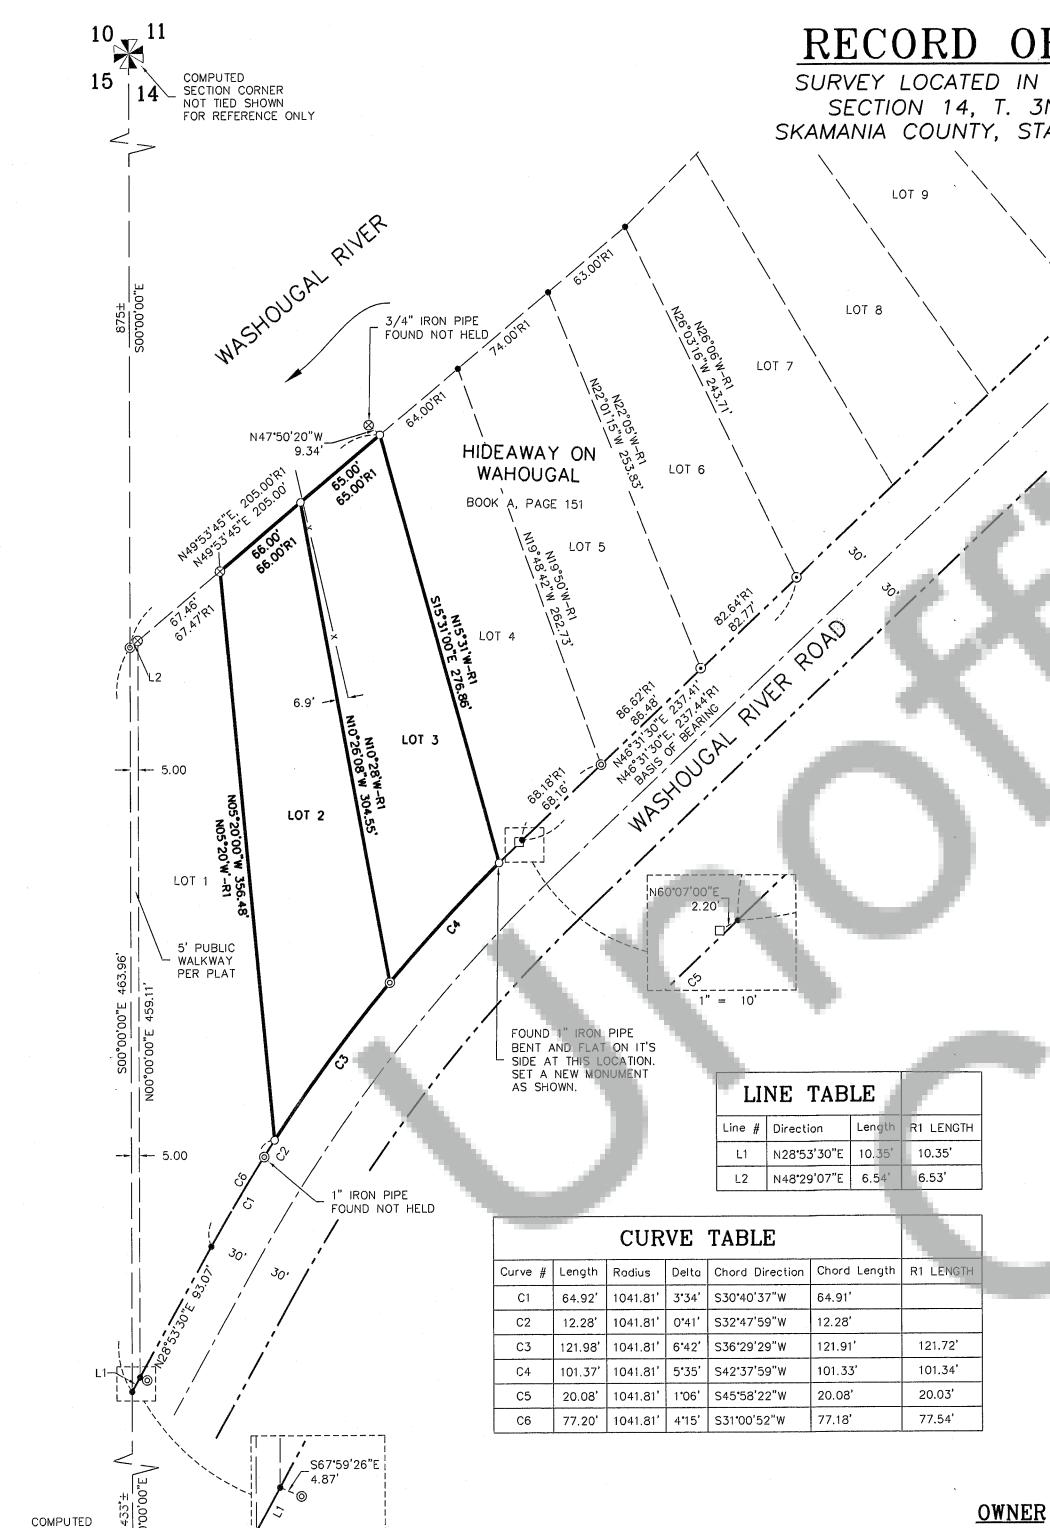

RECORD OF SURVEY

BASIS OF BEARINGS

HIDEAWAY ON WASHOUGAL PLAT BOOK A PAGE 151

SET 5/8" X 24" REBAR WITH 1 1/4" RED PLASTIC CAP

FOUND 1/2" IRON ROD WITH YELLOW PLASTIC CAP

RECORD DATA PER HIDEAWAY ON WASHOUGAL

A CLOSED LOOP TRAVERSE WAS PERFORMED USING A TRIMBLE S6 TOTAL STATION AND A TSC3 DATA

COLLECTOR. NO ADJUSTMENT MADE, MEETS MINIMUM STANDARDS AS DESIGNATED IN WAC 332-130-090

LEGEND

(SWART 16929)

FOUND 3/4" IRON PIPE ☐ FOUND 4"x4" CONCRETE POST

PROCEDURES

ANGLE POINT, NOT MONUMENTED

(KLEIN & ASSOC. 44349LS)

SURVEY LOCATED IN NW 1/4, NW 1/4 SECTION 14, T. 3N., R. 5E., W.M. SKAMANIA COUNTY, STATE OF WASHINGTON

NARRATIVE

THE PURPOSE OF THIS SURVEY IS TO MONUMENT THE PERIMETER BOUNDARY OF LOTS 2 AND 3 OF HIDEAWAY ON WASHOUGAL PLAT.

THE BASIS OF BEARING IS THE SOUTHERLY LINE OF LOTS 4, 5 AND 6 OF HIDEAWAY ON WASHOUGAL PLAT. FOUND 1" IRON PIPES WERE FOUND AT THE SOUTHWEST CORNERS OF LOTS 3 AND 5. SAID IRON PIPES ARE BELIEVED TO BE ORIGINAL CORNERS PER THE HIDEAWAY ON WASHOUGAL PLAT. FOUND 5/8 "REBARS WITH YELLOW CAPS STAMPED SWART WERE ALSO FOUND AT THE SOUTHEAST AND SOUTHWEST CORNER OF LOT 6. NO RECORD INFORMARTION WAS FOUND FOR SAID SWART MONUMENTS BUT THEY MATCH THE RECORD PER THE HIDEAWAY ON WASHOUGAL PLAT SO THEY WERE HELD FOR

3/4" IRON PIPES WERE ALSO FOUND AND HELD AT THE NORTHWEST AND NORTHEAST CORNERS OF LOT 1. USING SAID 3/4" IRON PIPES THE RECORD BEARINGS AND DISTANCES WERE USED TO COMPUTE THE NORTHERLY CORNERS OF LOTS 2 THROUGH 6. THE BEARING FROM SAID COMPUTED NORTHERLY CORNERS WERE CHECKED TO THE MONUMENTS ON THE SOUTHERLY SIDE OF LOTS 1 THROUGH 6. THE BEARINGS MATCH THE HIDEAWAY ON WASHOUGAL PLAT WITHIN SURVEYING TOLERANCES.

THE SOUTHWEST CORNER OF LOT 2 AND THE SOUTHEAST CORNER OF LOT 3 WERE COMPUTED BY HOLDING PLAT RECORD DISTANCE AND BEARINGS AND MONUMENTED AS SHOWN.

A 1" IRON PIPE WAS FOUND 12.28' SOUTHWEST OF THE COMPUTED SOUTHWEST CORNER OF LOT 2. SAID 1" IRON PIPE WAS NOT HELD FOR THE SOUTHWEST CORNER OF LOT 2.

A 4"x4" CONCRETE POST WAS FOUND NEAR THE POINT OF TANGENT FOR THE ROAD. SAID CONCRETE POST FALLS 2.20 SOUTHWEST OF THE COMPUTED POINT OF TANGENT AND DOES NOT AGREE WITH OTHER FOUND MONUMENTS. IT IS NOT BEING HELD IN THIS SURVEY.

SEE FACE OF SURVEY FOR DETAILS.

REFERENCED SURVEYS

R1 HIDEAWAY ON WASHOUGAL RECORDED IN BOOK A OF PLATS, PAGE 151

REFERENCED DEEDS

STATUTORY WARRANTY DEED AFN. #2008170869 RECORDED 08/27/08

STATUTORY WARRANTY DEED AFN. #2008170482 RECORDED 07/18/08

SURVEYOR'S CERTIFICATE:

THIS MAP CORRECTLY REPRESENTS A SURVEY MADE BY ME IN CONFORMANCE WITH THE REQUIREMENTS OF THE SURVEY RECORDING ACT AT THE REQUEST OF LOREN L. KARGE SEPTEMBER 2015.

10-4-2015


LEONIDES J. SANDOVAL

REGISTERED PROFESSIONAL LAND SURVEY #44349

AUDITOR'S CERTIFICATE:

FILED FOR RECORD THIS 12 DAY OF Oxtober, 2015 IN BOOK ___ OF SURVEYS PAGE ___, AT THE REQUEST OF LEONIDES J. SANDOVAL, REGISTERED LAND SURVEYOR, NO. 44349. AUDITOR'S FILE NO. 201500 2084

10/12/2015

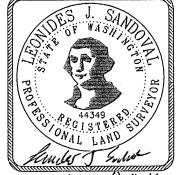

Klein & Associates, Inc.

ENGINEERING • SURVEYING • PLANNING 1411 13th Street • Hood River, OR 97031 TEL: 541-386-3322 • FAX: 541-386-2515

EXPIRES 8-8-16 SHEET 1 OF 1 WILLAMETTE MERIDIAN SKAMANIA COUNTY, WASHINGTON

1/4 SEC 2N. 1.4

CRAIG P. MORITZ

& VINCENT L. KARGE

KLEIN & ASSOCIATES, MAKES NO WARRANTY AS TO MATTERS OF UNWRITTEN TITLE, ADVERSE POSSESSION, ESTOPPEL, ACQUIESCENCE.