
Oct 28, 2015 - 11:50am C:\Carlson Projects\600 JOBS\15-625\15-625.dwg

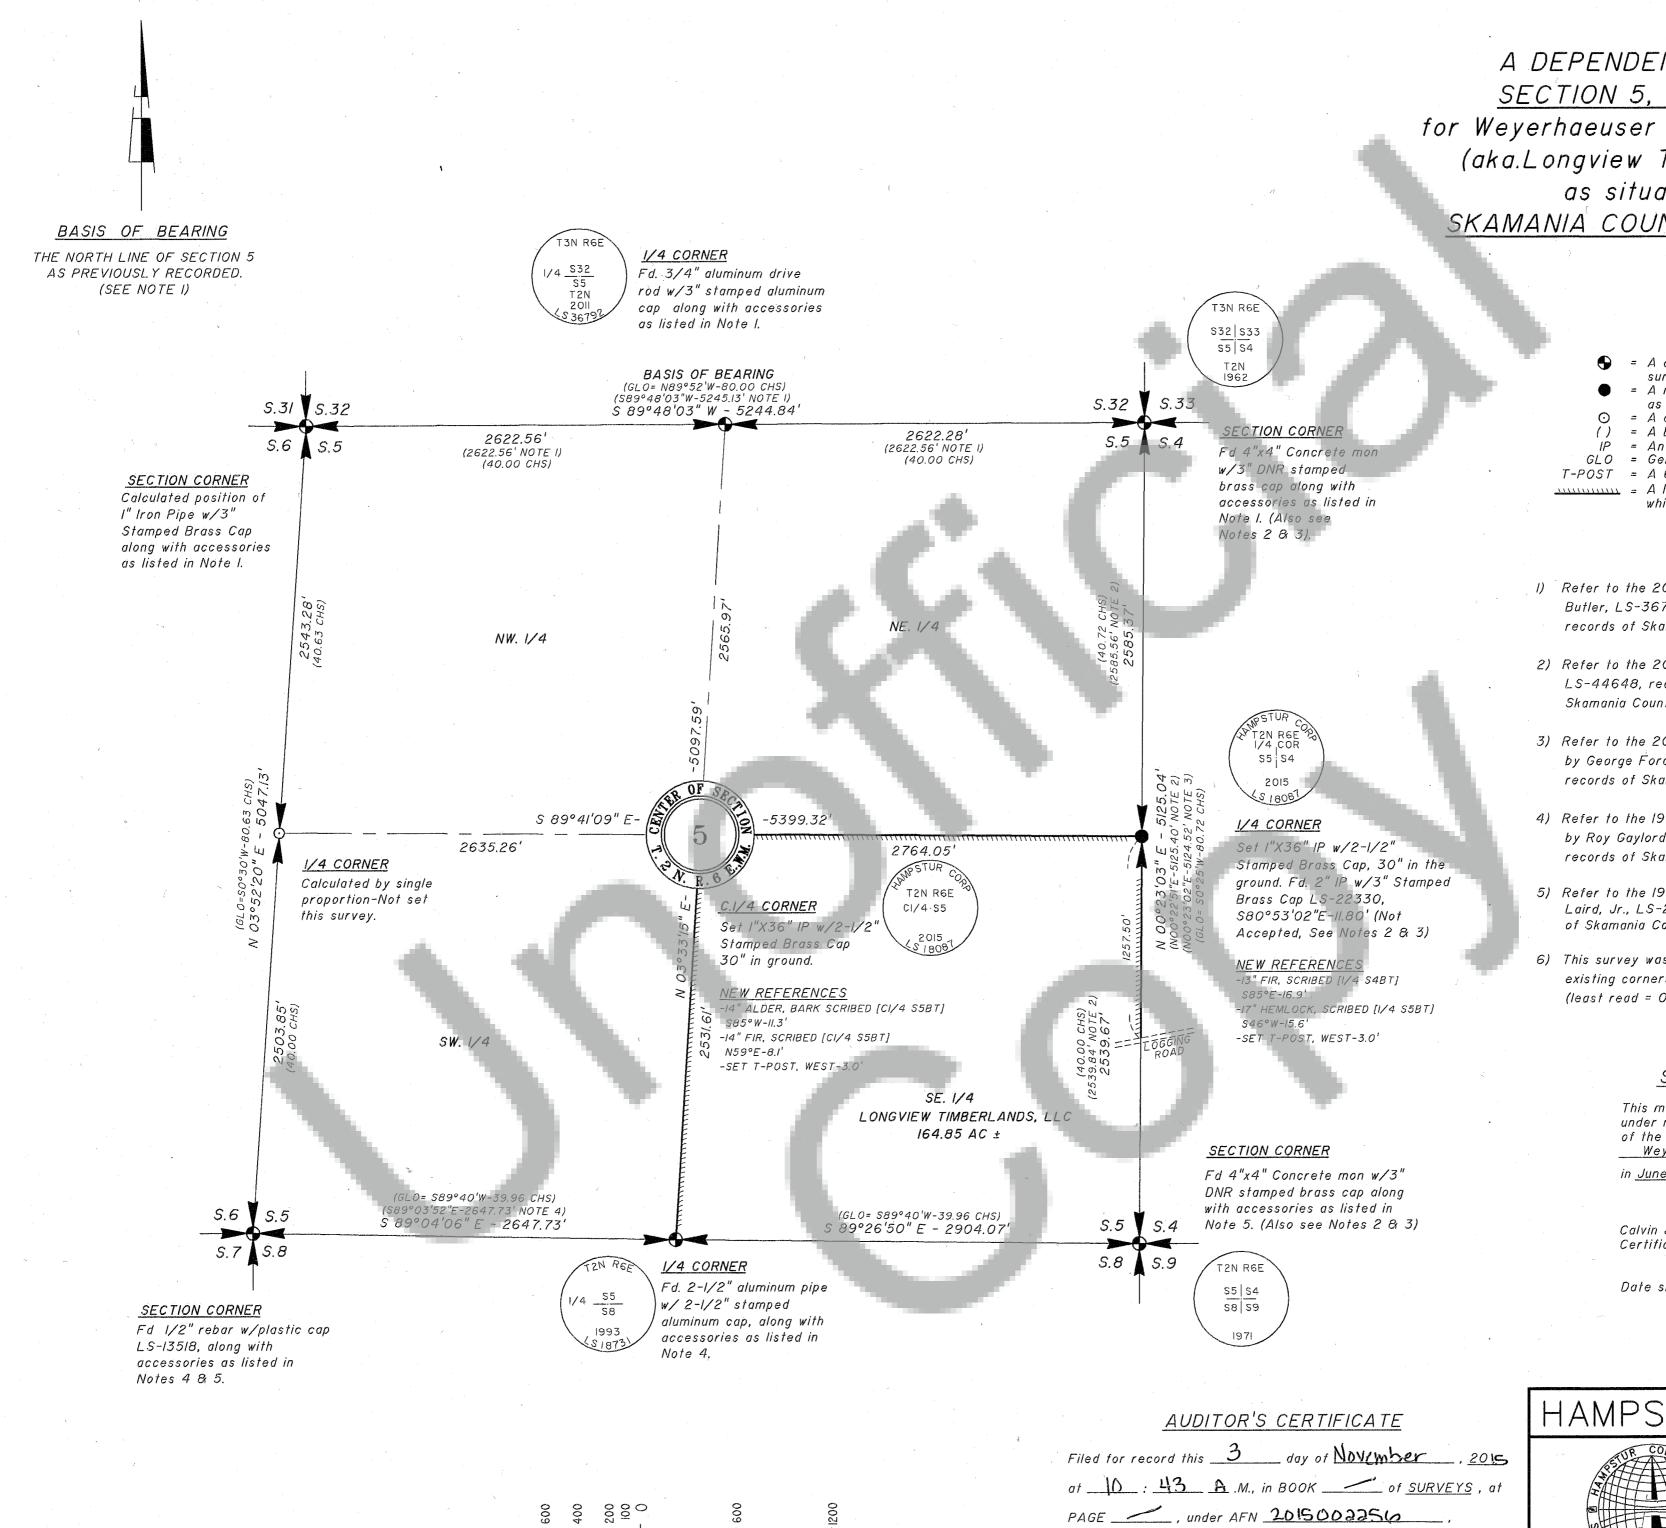

SCALE: I inch = 600 feet

A DEPENDENT SURVEY of SECTION 5, T2N R6E, W.M.

for Weyerhaeuser Columbia Timberlands
(aka.Longview Timberlands, LLC)
as situated within
SKAMANIA COUNTY, WASHINGTON

LEGEND

- = A corner FOUND or established during a previous
- survey, as described
- = A new corner SET during this survey, on 9/II/2015, as described.
- = A corner calculated only--not set this survey
 A Pageing and (or Distance of record
- () = A Bearing and/or Distance of record
- IP = An Iron Pipe
- GLO = General Land Office (original survey)
- - ענענ = A line marked during this survey with 1/2" x 72" white fiberglass rods, painted blazes and ribbon.

NOTES

- I) Refer to the 2012 survey of Section 32, T3N R6E, by Christopher Butler, LS-36792, recorded under AFN 2012179912, in the records of Skamania County, Washington.
- 2) Refer to the 2011 survey of Section 4, T2N R6E, by Jason Simes, LS-44648, recorded under AFN 2011/79644, in the records of Skamania County, Washington.
- 3) Refer to the 2000 survey between Sections 4 and 5, T2N R6E, by George Ford, LS-22330, recorded under AFN I39729, in the records of Skamania County, Washington.
- 4) Refer to the 1993 survey of the NW.1/4 of Section 8, T2N R6E, by Roy Gaylord, LS-18731, recorded under AFN II6703, in the records of Skamania County, Washington.
- 5) Refer to the 1988 survey of Section 8, T2N R6E, by Thomas Laird, Jr., LS-21490, recorded under AFN 106486, in the records of Skamania County, Washington.
- 6) This survey was conducted by means of closed traverses between existing corners and/or prior control, using a "Leica TCl2O3" (least read = 03"), obtaining a relative accuracy of over 1:10,000.


SURVEYOR'S CERTIFICATE

This map correctly represents a survey made by me or under my direction, in conformance with the requirements of the Survey Recording Act of 1973, at the request of Weyerhaeuser Columbia Timberlands ,

in <u>June</u>, 20<u>15</u>.

Calvin J. Hampton PLS Certificate no. 18,087

Date signed: <u>10/28/2015</u>

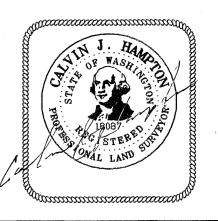


at the request of <u>HAMPSTUR CORPORATION</u>.

Robert Waynive

DEPUTY AUDITOR

HAMPSTUR CORPORATION

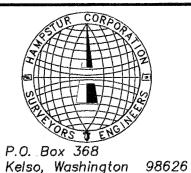

Phone: (360) 423-8166

Calculated by: PRG

Checked by: CJH/PRG

Drawn by: TLG

Completion date: 9/II/20I5

Field Book no.: PS-759

Drawing No.: I5-625.DWG

HAMPSTUR JOB no.: I5-625

Sheet no. _____ of ____