


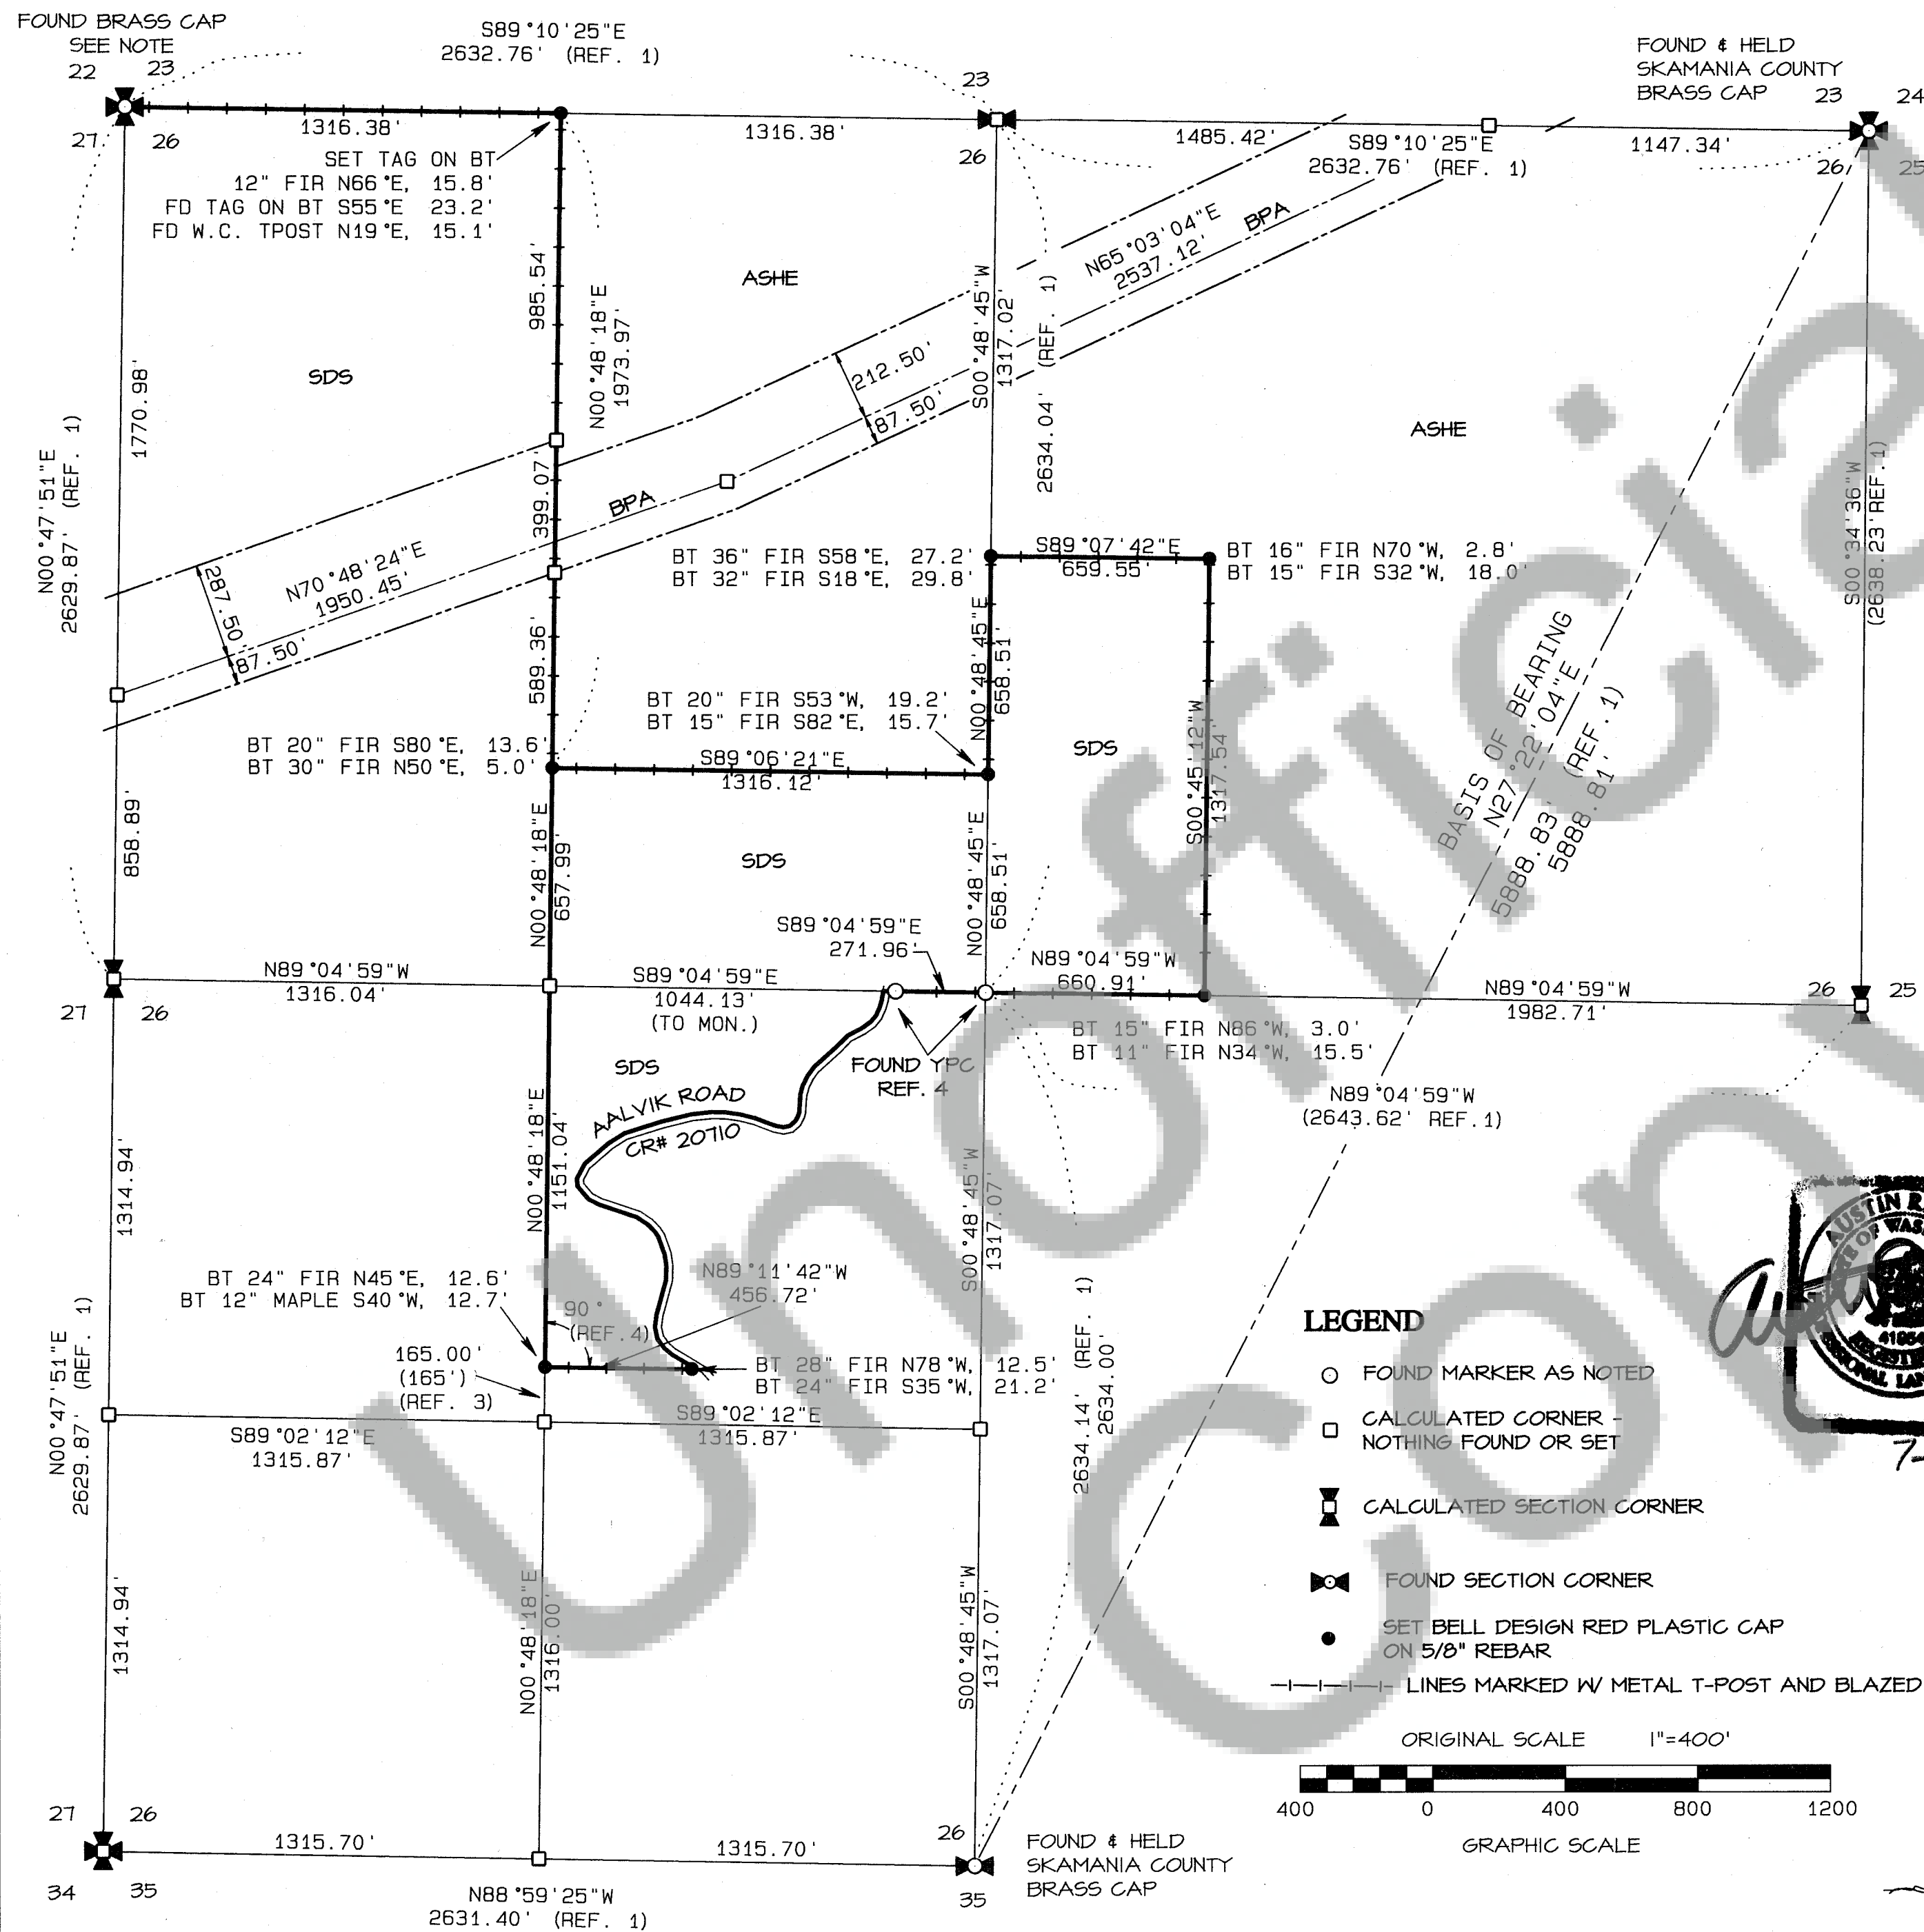

RECORD OF SURVEY

IN SECTION 26, T3N, R7E, W.M.
SKAMANIA COUNTY, WASHINGTON

TRAVERSE & ACCURACY STATEMENT

GPS TIES TO CONTROLLING MONUMENTS WERE MADE WITH A TRIMBLE R-8 GPS SYSTEM.

SIDE TIES AND LINE TRAVERSING AROUND THE PARCEL SHOWN WAS MADE WITH A FIVE-SECOND TOTAL STATION AND RELATED MEASURING EQUIPMENT, OF WHICH MEET STATE STANDARDS (WAC 332-130-090,100) AT THE TIME OF THIS SURVEY.

REFERENCES

- 1) 1978 HAGEDORN SURVEY, BOOK 1, PG 178
- 2) HAGEDORN SURVEY, BK.2,PG.43A
- 3) AALVICK SHORT PLAT, BK.2,P57A
- 4) TERRA SURVEY, AFN 2004153440
- 5) 1952 BPA PLAN/PROFILE, McNARY - ROSS LINE

SURVEY NARRATIVE

TIES TO REF. 1 SURVEY MONUMENTS WERE MADE
AND WERE FOUND TO BE WITHIN TOLERANCE.
LINES MARKED AS SHOWN.

NOTE

FOUND BRASS MONUMENT IN CONCRETE FOR
SECTION CORNER COMMON TO 22/23/26/27.
LOCATION WITHIN ACCEPTABLE LIMITS OF
CALCULATED POSITION. HELD RECORD
DISTANCES FOR THIS SURVEY.

AUDITOR'S CERTIFICATE

Filed for record this 6 day of July, 2016
at 3:02 PM in Book 1 of Surveys at page 1
at the request of Bell Design Co.
AF# 2016001308

Jaime Boren (deputy) 07/06/2016
County Auditor Date

2016001308
Auditor File Number

SURVEYOR'S CERTIFICATE

This map correctly represents a survey made by me or under my direction in conformance with the current requirements of the Survey Recording Act at the request of SDS COMPANY, LLC

Austin R. Bell 7-5-16
Austin R. Bell PLS 41954 Date



DATE	DESCRIPTION	BY
6/14	DRAFT	HD
6/14	CHECK	AR

RECORD OF SURVEY

FOR SDS COMPANY, LLC

STEVENSON, WASHINGTON

SHEET: 1 OF 1
PROJECT: 14B007
DATE: Jul 2016