

RECORD OF SURVEY
PART OF THE GOV'T 1 (NE1/4 NE1/4), GOV'T LOT 2 (NW1/4 NE1/4), GOV'T LOT 3 (NE1/4 NW1/4), & GOV'T LOT 4 (NW1/4 NW1/4) SECTION 1 AND PART OF THE GOV'T LOT 1 (NE1/4 NE1/4), & GOV'T LOT 2 (NW1/4 NE1/4) OF SECTION 2, TOWNSHIP 6 NORTH, RANGE 5 EAST, W.M. SKAMANIA COUNTY, WASHINGTON

BASIS OF BEARING: ASSUMED BY TOPCON HIPER V GPS RTK OBSERVATION

SCALE: 1"=600 FEET
0 300 600 1200

METHOD OF SURVEY
SECTION CONTROL USING TOPCON GPS RECEIVERS AND FIELD TRAVERSE USING A TOPCON GTS-225 (00'00"10") TOTAL STATION. THIS SURVEY MEETS OR EXCEEDS THE ACCURACY STANDARDS AS SET FORTH IN WAC 332-130-090.

SW COR. SEC. 35

7-12-2016 FOUND 3-1/4" DNR MON. WITH BRASS CAP DATED 1969 PER REF. SURVEY #3
EXISTING R.P.'S:
1) T-POST WITH TAG EAST 3.00'
2) 18" FIR STUMP 2' HIGH, S24'E 6.09'
3) 14" FIR STUMP 2.5' HIGH, N32'W 5.05'
4) 17" FIR STUMP 2' HIGH, N68'E 22.11'

NE COR. SEC. 2

7-28-2016 FOUND 3" DNR MON. WITH BRASS CAP DATED 1969 PER REF. SURVEY #2
EXISTING R.P.'S:
1) 14" FIR STUMP 6.5' HIGH, N70'E 6.30'
2) T-POST WITH TAG SOUTH 3.00'
3) 15" FIR STUMP 6' HIGH, N14'W 23.49'
4) 24" FIR STUMP 6.5' HIGH, S06'W 11.70'

NE COR. SEC. 1

7-19-2016 FOUND 3" G.L.O. MON. WITH BRASS CAP DATED 1921 PER REF. SURVEY #1
EXISTING R.P.'S:
1) 16" HEMLOCK S34'W 7.57'
2) T-POST WITH TAG WEST 3.00'
3) 20" FIR STUMP 3' HIGH, S48'W 24.82'
4) 23" FIR STUMP 6' HIGH, N85'W 56.50'

SEE DETAIL A

NW COR. SEC. 2

6-28-2016 FOUND 3" DNR MON. WITH BRASS CAP DATED 1969 PER REF. SURVEY #3
EXISTING R.P.'S:
1) T-POST WITH TAG WEST 3.00'
NEW R.P.'S:
2) 8" FIR S67'E 14.53'
3) 13" FIR STUMP 2' HIGH, S40'W 2.36'

N 1/4 COR. SEC. 2


7-13-2016 SET 1/2" X 24" REBAR WITH YELLOW PLASTIC CAP: K. BLUHM LS 29269 SET AT SINGLE PROPORTION POSITION
NEW R.P.'S:
1) 13" FIR S02'W 8.62'
2) 6" FIR N35'W 7.92'
3) 8" HEMLOCK S80'E 6.54'

N 1/4 COR. SEC. 1

7-11-2016 FOUND 3-1/4" DNR MON. WITH BRASS CAP DATED 1969 PER REF. SURVEY #1
EXISTING R.P.'S:
1) T-POST WITH TAG WEST 3.20'
2) 14" FIR S04'W 15.61'
3) 22" FIR STUMP 6' HIGH, N52'W 12.77'

DETAIL A
(NOT TO SCALE)

SW SEC. 35

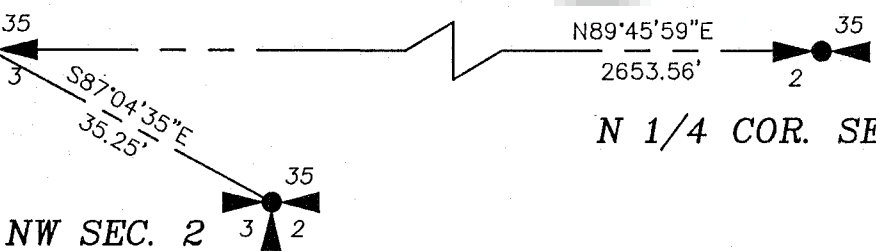


LEGEND

— = BLAZED, PAINTED, AND FLAGGED LINE

REFERENCE SURVEYS

- 1) SURVEY FOR PACIFIC POWER & LIGHT ON FILE AT OFFICE, BY CORBETT MCLEAN
- 2) LAND CORNER RECORD FILED IN VOL. 7/6, PG. 68, BY LS 18087
- 3) RECORD OF SURVEY FILED IN VOL. 1, PG. 1, BY LS 22970

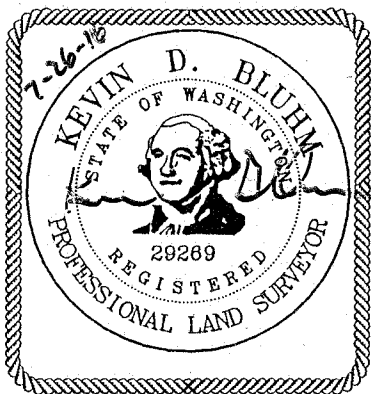

AUDITOR'S CERTIFICATE

FILED FOR RECORD THIS 25 DAY OF August, 2016 AT 4:16 p.m. IN BOOK OF AT PAGE
AT THE REQUEST OF BLUHM & ASSOCIATES LAND SURVEYORS, INC.
AF# 2016001751
DEPUTY COUNTY AUDITOR Jaime Borden

SURVEYOR'S CERTIFICATE

THIS MAP CORRECTLY REPRESENTS A SURVEY MADE BY ME OR UNDER MY DIRECTION IN CONFORMANCE WITH THE REQUIREMENTS OF THE SURVEY RECORDING ACT AT THE REQUEST OF OLYMPIC RESOURCE MANAGEMENT IN JUNE, 2016.
Kevin Bluhm
KEVIN BLUHM - LICENSE NO. 29269

RECORD OF SURVEY DESCRIPTION

THE NORTH LINE OF SECTION 1 AND THE NORTH LINE OF THE NE1/4 OF SECTION 2, TOWNSHIP 6 NORTH, RANGE 5 EAST W.M. RECORDS OF SKAMANIA COUNTY, WASHINGTON

Bluhm & Associates
Land Surveyors, Inc.

1068 S. MARKET BLVD.
CHEHALIS, WA 98532
PHONE (360) 748-1551
FAX (360) 748-6282
E-MAIL: kbluhm@surveyservices.com

DRAWN BY: S. ENGELHART	DATE: JULY 26, 2016	JOB# 16-269 SVR2 FB# 1939 & 1942
CHECKED BY: KEVIN BLUHM	SCALE: 1" = 600'	SHEET <u>1</u> OF <u>1</u>