

SURVEY NARRATIVE

THIS SURVEY WAS PERFORMED BY THE DEPARTMENT OF NATURAL RESOURCES (DNR), IN ACCORDANCE WITH THE 2009 U.S. MANUAL OF SURVEYING INSTRUCTION, TO DELINEATE CERTAIN BOUNDARIES OF STATE TRUST LANDS IN SUPPORT OF D.N.R. MANAGEMENT NEEDS, IN SECTION 32, TOWNSHIP 7 NORTH, RANGE 6 EAST, WILLAMETTE MERIDIAN.

NOTE:

- 180°57'22".
- * DURING THE COURSE OF THIS SURVEY A TYPOGRAPHICAL ERROR WAS FOUND IN THE BEARING OF THE SOUTH HALF OF THE WEST LINE OF SECTION 32 ON DNR FINAL MAP #636, AF #104739, BOOK 2 OF SURVEYS, PAGE 280. AZIMUTH LABEL OF 181°57'22" SHOULD BE 180°57'22".
- * THE POSITION OF THE 1/4 SECTION CORNER COMMON TO SECTIONS 31 AND 32 WAS CALCULATED HOLDING A FOUND MONUMENT FOR THE SECTION CORNER COMMON TO SECTIONS 31, 32, 5, AND 6 (CORNER 25) AND A FOUND LINE MONUMENT STAMPED "216M" (CORNER 1) BEARING N05°57'22"E, FOR 1740.02 FROM SAID SECTION CORNER SAID BEARING OF N05°57'22"E WAS THEN PROJECTED AHEAD AT A DISTANCE OF 880.50 FEET TO THE POINT WHERE IT INTERSECTED THE LINE BEING RECORDED. THE SURFACE OF SECTION 32 BY NORMAN W. PETTILION, JR. 8124' AC. PARAPACIFIC POWER AND LIGHT COMPANY, SWIFT HYDROELECTRIC PROJECT, "RETRACTMENT & SUBDIVISION" ON FILE AT THE PUBLIC LAND SURVEY OFFICE IN OLYMPIA.
- * THE NORTH HALF OF THE WEST LINE, THE NORTH LINE, THE EAST LINE, AND THE EAST HALF OF THE SOUTH LINE OF SECTION 32 WAS CALCULATED BY ADJUSTING THE ANGLES AND RUNNING A COMPASS ADJUSTMENT OF SAID 1957 PETTILION SURVEY.

DESCRIPTION OF STATE BOUNDARIES SURVEYED

THE SOUTH AND EAST LINES OF THE SOUTHWEST QUARTER OF THE SOUTHWEST QUARTER OF SECTION 32, TOWNSHIP 7 NORTH, RANGE 6 EAST, WILLAMETTE MERIDIAN, LOCATED IN SKAMANIA COUNTY, WASHINGTON.

EQUIPMENT USED METHOD OF SURVEY AND ACCURACY:

THIS SURVEY WAS PERFORMED WITH THE USE OF A LEICA TS12 DIGITAL TOTAL STATION. CORNER MONUMENTS TIED WERE CHECKED WITH DOUBLE-MEASURES OF BOTH DIRECTION AND DISTANCE. THE TRAVERSE DATA WAS PROCESSED USING STARNET[®] VERSION 7.1.0.5. THIS METHOD MEETS THE RELATIVE ACCURACY STANDARDS AS SPECIFIED IN WAC 332-130-080/090.

TIES TO CORNER REFERENCES WERE MADE WITH A HAND COMPASS AND STEEL TAPE. 3" ALUMINUM NAILS WERE SET IN A CUT NOTCH AT THE BASE OF THE TREE CENTER OF REFERENCE TREES. PLASTIC REFERENCE TAGS WERE SET IN BLAZED FACE AT CHEST HEIGHT OF REFERENCE TREES.

BASIS OF MERIDIAN:

BEARINGS ARE BASED ON A PREVIOUS SURVEY BY H. THOMAS LAIRD, PLS 21490, FOR THE STATE OF WASHINGTON, DEPARTMENT OF NATURAL RESOURCES, FINAL MAP NUMBER 636, AND FILED IN BOOK 2 OF SURVEYS AT PAGES 280-281, RECORDS OF SKAMANIA COUNTY. A BEARING OF N 05°72'21" E WAS HELD AS MEASURED BETWEEN THE FOUNDING MONUMENTS AT THE SECTION CORNER COMMON TO SECTIONS 31, 32, 5, AND 6 AND THE LINE MONUMENT STAMPED "216M" ON THE WESTERN END OF SECTION 32. (SEE NOTE "SURVEY NARRATIVE" REGARDING THE ERROR DISCOVERED WITH AZIMUTH SHOWN ON FINAL MAP NUMBER 636). THE AREAS AND DISTANCES SHOWN ARE GROUND SCALE.

G.L.O. HISTORY:


- 1900 LEWIS D.W. SHELTON, UNDER CONTRACT NUMBER 452, SURVEYED THE SOUTH, EAST, NORTH, SUBDIVISIONS, AND MEADERS OF TOWNSHIP 7 NORTH, RANGE 6 EAST, WILLAMETTE MERIDIAN.
- 1921 CHESTER W. PECORE, UNDER GROUP NUMBER 19, RETRACED THE WEST FIVE MILES OF THE NORTH BOUNDARY, OF TOWNSHIP 6 NORTH, RANGE 6 EAST, WILLAMETTE MERIDIAN.

D.N.R. MONUMENTS USED:

- 5/8" DIAMETER BY 30" LONG REBARS OR 3/4" DIAMETER BY 30" LONG ALUMINUM RODS WITH STANDARD D.N.R. ALUMINUM CAPS.

STANDARD D.N.R. CAPS USED:

- 3-1/4" DIAMETER ALUMINUM ALLOY DISKS, STAMPED
WITH THE PROPER CORNER IDENTIFICATION.

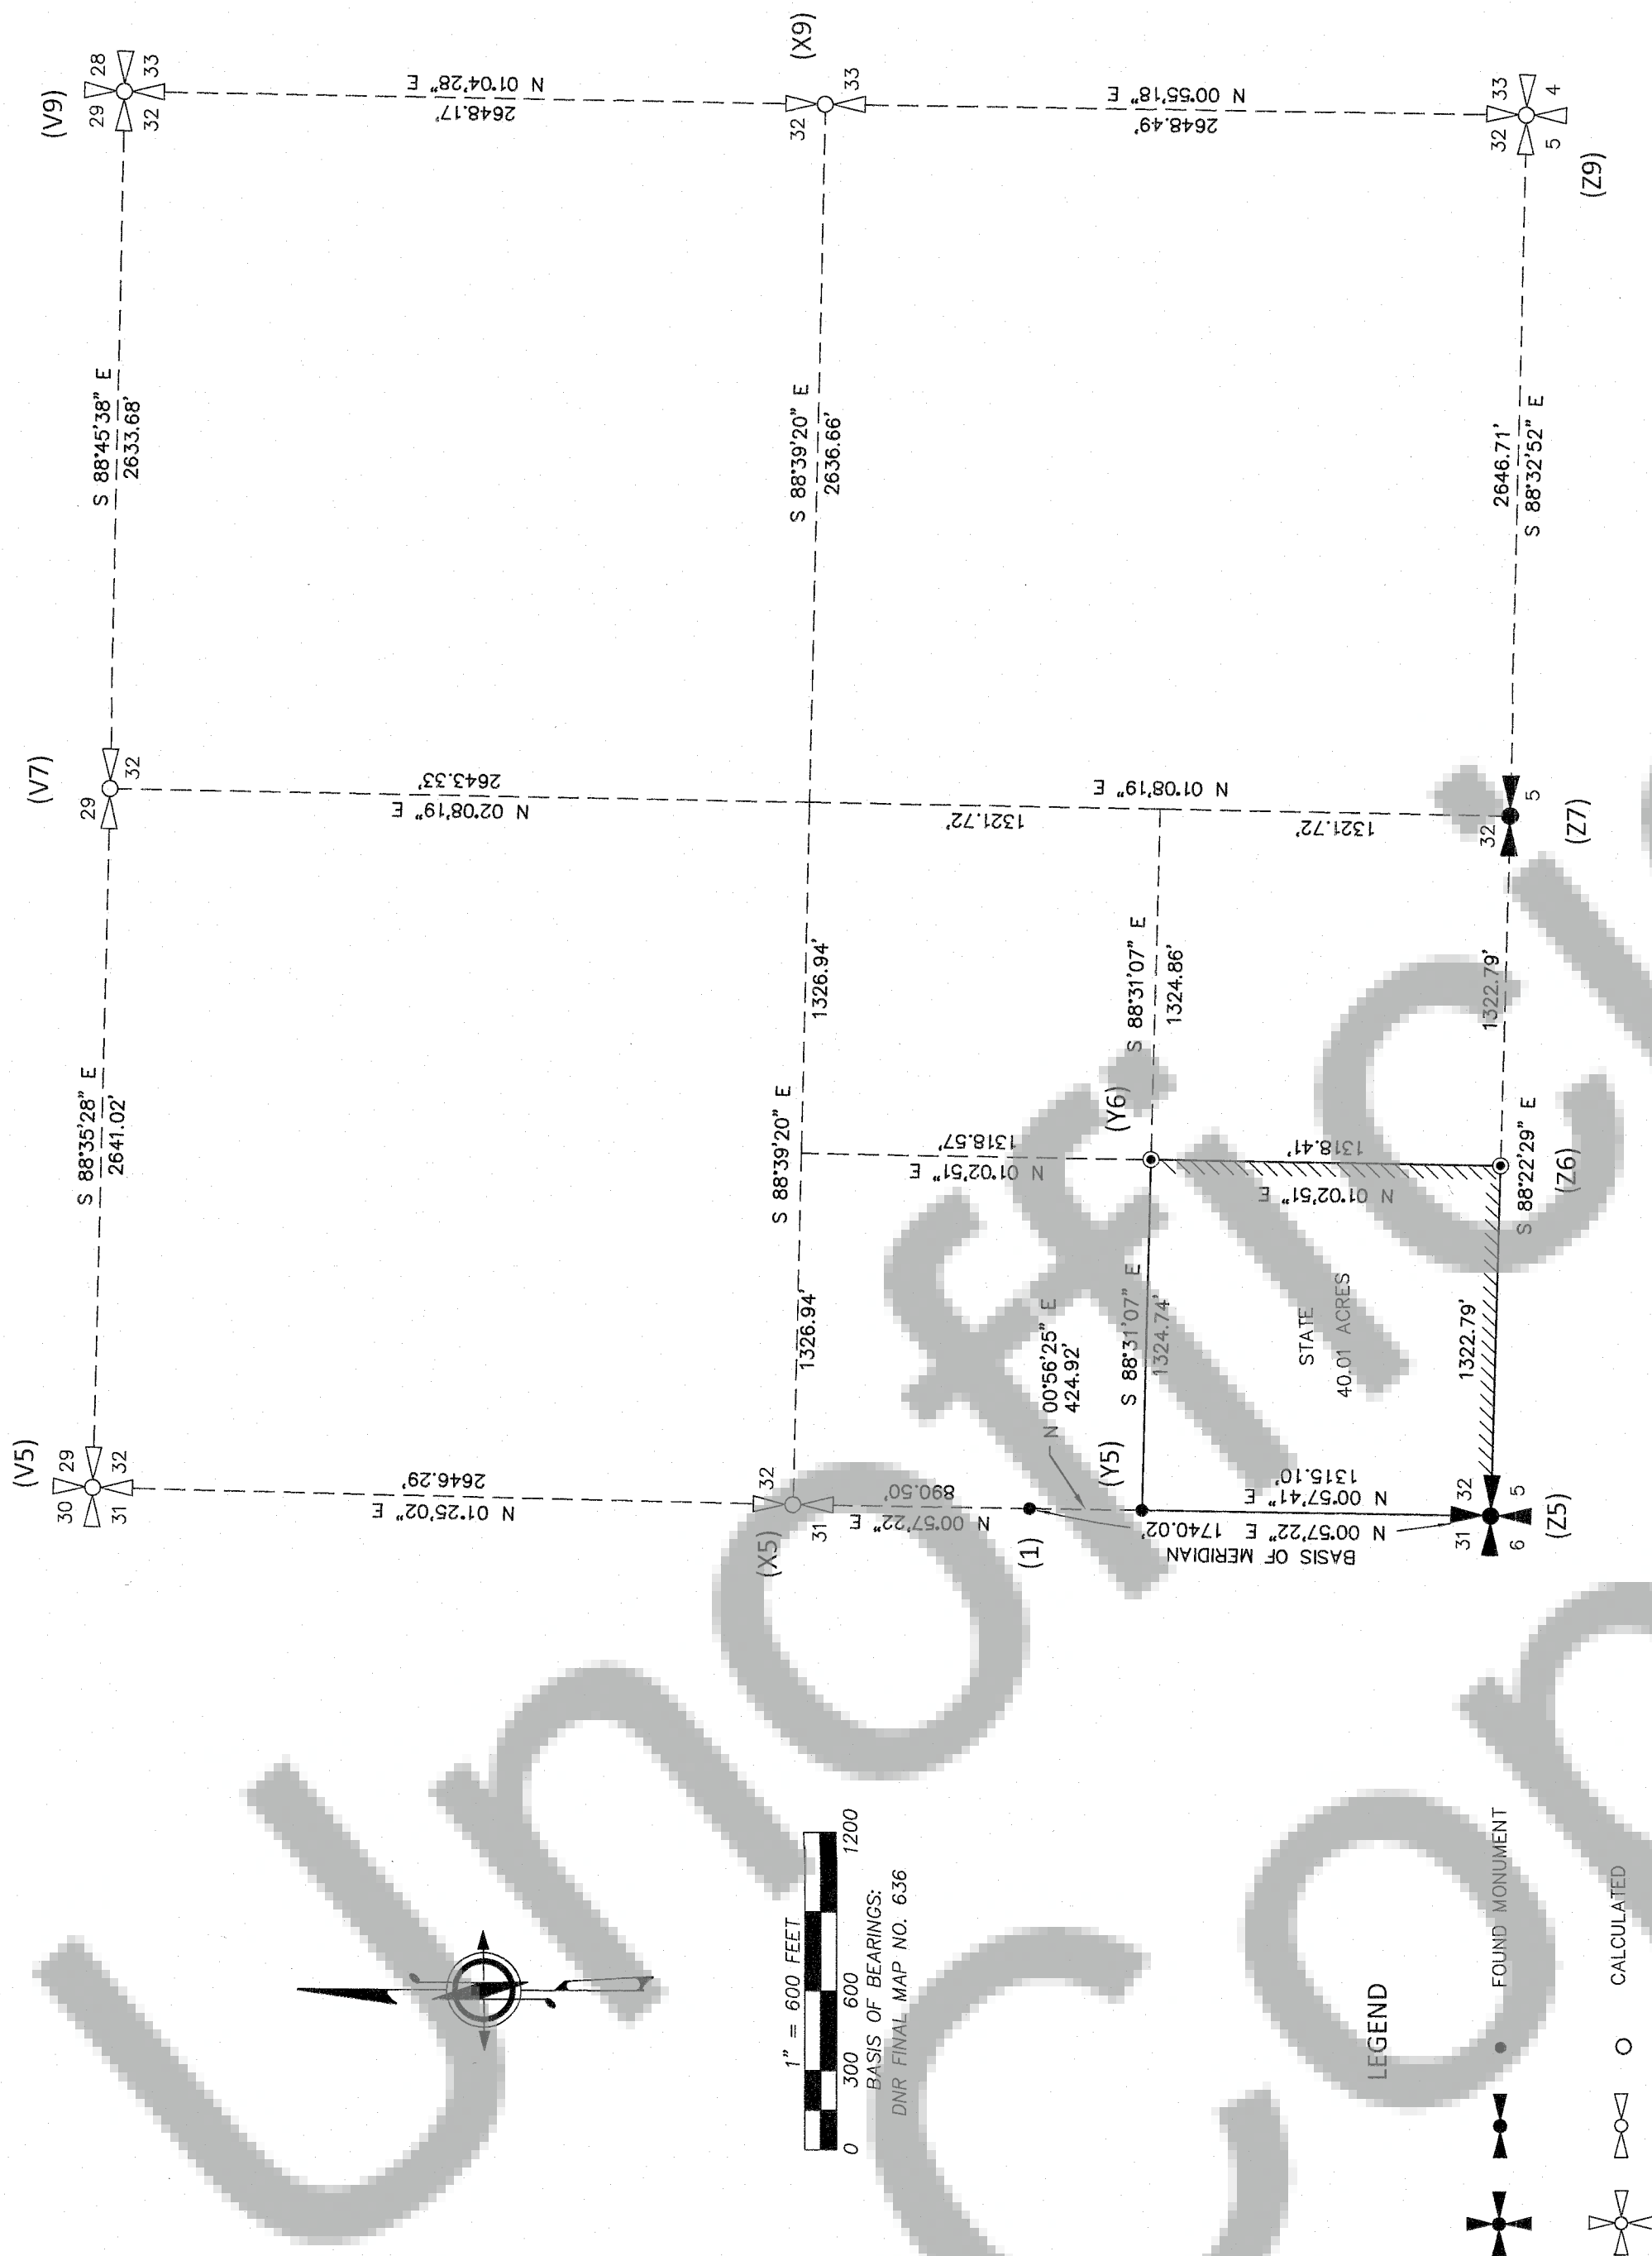

POSTED LINE:

////////// INDICATES PROPERTY LINE POSTED WITH 5 1/2 FOOT TALL, WHITE FIBERGLASS POSTS SET AT RANDOM INTERVALS OF ABOUT 200 FEET. POSTS ARE SET WITHIN ONE FOOT OF THE ACTUAL LINES SURVEYED.

SECTION 32 T7N R6E

A 4x4 grid with an 'X' in the bottom-right cell.

AUDITOR'S INDEXING DATA

"SWIFT MITCHELL" SURVEY

FIELD CREW: T. STEPHENS, L.S.I.T.
J. CHRISTEN

11/9/2016

F.M.# 1946
SHEET 1 OF 2

SURVEYOR'S CERTIFICATE

THIS MAP CORRECTLY REPRESENTS A SURVEY MADE BY ME OR UNDER MY DIRECTION IN CONFORMANCE WITH THE REQUIREMENTS OF THE SURVEY RECORDING ACT AT THE REQUEST OF THE WASHINGTON STATE DEPARTMENT OF NATURAL RESOURCES IN NOVEMBER, 2016.

PLS #22349

AUDITOR'S CERTIFICATE

FILED FOR RECORD THIS 13 DAY OF April, 2017
AT 4:52 P.M. IN BOOK ✓ OF SURVEYS AT PAGE ✓
AT THE REQUEST OF THE WASHINGTON STATE DEPARTMENT OF
NATURAL RESOURCES.

SKAMANIA COUNTY DEPUTY AUDITOR

20170007103

AUDITOR'S FILE NUMBER

CORNER HISTORY AND DESCRIPTIONS

(V5) SECTION CORNER COMMON TO SECTIONS 29, 30, 31, AND 32

CALCULATED CORNER:

HISTORY:

1900 G.L.O. SURVEYOR, LEWIS D.W. SHELTON, UNDER CONTRACT NUMBER 552, SET A FIR POST.
1957 NORMAN W. PETTIJOHN, PE 8124, SET AN IRON ROD, AS PER UNRECORDED SURVEYS OF SECTIONS 29, 30, 31, AND 32, FOR PACIFIC POWER AND LIGHT COMPANY, SWIFT HYDROELECTRIC PROJECT, ON FILE AT THE PUBLIC LAND SURVEY OFFICE IN OLYMPIA.
1988 H. THOMAS LAIRD JR., PLS 21490, NOTES A CALCULATED POSITION FOR THIS CORNER, AS PER RECORD OF SURVEY FILED IN BOOK 2 OF SURVEYS AT PAGES 280-281, SKAMANIA COUNTY RECORDS.

THE POSITION FOR THIS CORNER WAS CALCULATED FROM THE 1957, NORMAN W. PETTIJOHN SURVEY, FOR PACIFIC POWER AND LIGHT COMPANY, SWIFT HYDROELECTRIC PROJECT, "RETRACEMENT & SUBDIVISION" OF SECTION 32.

(V7) 1/4 SECTION CORNER COMMON TO SECTIONS 29 AND 32

CALCULATED CORNER:

HISTORY:

1900 G.L.O. SURVEYOR, LEWIS D.W. SHELTON, UNDER CONTRACT NUMBER 552, SET A FIR POST.
1957 NORMAN W. PETTIJOHN, PE 8124, SET AN IRON ROD, AS PER UNRECORDED SURVEYS OF SECTIONS 29 AND 32, FOR PACIFIC POWER AND LIGHT COMPANY, SWIFT HYDROELECTRIC PROJECT, ON FILE AT THE LAND SURVEY OFFICE IN OLYMPIA.

THE POSITION FOR THIS CORNER WAS CALCULATED FROM THE 1957, NORMAN W. PETTIJOHN SURVEY, FOR PACIFIC POWER AND LIGHT COMPANY, SWIFT HYDROELECTRIC PROJECT, "RETRACEMENT & SUBDIVISION" OF SECTION 32.

(V9) SECTION CORNER COMMON TO SECTIONS 28, 29, 32, AND 33

CALCULATED CORNER:

HISTORY:

1900 G.L.O. SURVEYOR, LEWIS D.W. SHELTON, UNDER CONTRACT NUMBER 552, SET A CEDAR POST.
1957 NORMAN W. PETTIJOHN, PE 8124, SET AN IRON ROD, AS PER UNRECORDED SURVEYS OF SECTIONS 28, 29, 32, AND 33, FOR PACIFIC POWER AND LIGHT COMPANY, SWIFT HYDROELECTRIC PROJECT, ON FILE AT THE LAND SURVEY OFFICE IN OLYMPIA.

THE POSITION FOR THIS CORNER WAS CALCULATED FROM THE 1957, NORMAN W. PETTIJOHN SURVEY, FOR PACIFIC POWER AND LIGHT COMPANY, SWIFT HYDROELECTRIC PROJECT, "RETRACEMENT & SUBDIVISION" OF SECTION 32.

(X5) 1/4 SECTION CORNER COMMON TO SECTIONS 31 AND 32

CALCULATED CORNER:

HISTORY:

1900 G.L.O. SURVEYOR, LEWIS D.W. SHELTON, UNDER CONTRACT NUMBER 552, SET A FIR POST.
1957 NORMAN W. PETTIJOHN, PE 8124, SET AN IRON ROD, AS PER UNRECORDED SURVEYS OF SECTIONS 31 AND 32, FOR PACIFIC POWER AND LIGHT COMPANY, SWIFT HYDROELECTRIC PROJECT, ON FILE AT THE PUBLIC LAND SURVEY OFFICE IN OLYMPIA.
1988 H. THOMAS LAIRD JR., PLS 21490, NOTES A CALCULATED POSITION FOR THIS CORNER, AS PER RECORD OF SURVEY FILED IN BOOK 2 OF SURVEYS AT PAGES 280-281, SKAMANIA COUNTY RECORDS.

THE POSITION FOR THIS CORNER WAS CALCULATED FROM THE 1957, NORMAN W. PETTIJOHN SURVEY, FOR PACIFIC POWER AND LIGHT COMPANY, SWIFT HYDROELECTRIC PROJECT, "RETRACEMENT & SUBDIVISION" OF SECTION 32.

(X9) 1/4 SECTION CORNER COMMON TO SECTIONS 32 AND 33

CALCULATED CORNER:

HISTORY:

1900 G.L.O. SURVEYOR, LEWIS D.W. SHELTON, UNDER CONTRACT NUMBER 552, SET A FIR POST.
1957 NORMAN W. PETTIJOHN, PE 8124, SET AN IRON ROD, AS PER UNRECORDED SURVEYS OF SECTIONS 32 AND 33, FOR PACIFIC POWER AND LIGHT COMPANY, SWIFT HYDROELECTRIC PROJECT, ON FILE AT THE PUBLIC LAND SURVEY OFFICE IN OLYMPIA.

THE POSITION FOR THIS CORNER WAS CALCULATED FROM THE 1957, NORMAN W. PETTIJOHN SURVEY, FOR PACIFIC POWER AND LIGHT COMPANY, SWIFT HYDROELECTRIC PROJECT, "RETRACEMENT & SUBDIVISION" OF SECTION 32.

(Y5) SOUTH 1/16 SECTION CORNER COMMON TO SECTIONS 31 AND 32

ACCEPTED CORNER:

9/13/2016: FOUND A PROPERLY IDENTIFIED D.N.R. ALUMINUM MONUMENT.

HISTORY:

1988 H. THOMAS LAIRD JR., PLS 21490, SET A D.N.R. ALUMINUM MONUMENT, AS PER RECORD OF SURVEY FILED IN BOOK 2 OF SURVEYS AT PAGES 280-281, SKAMANIA COUNTY RECORDS.
9/13/2016: FOUND:
-A PROPERLY IDENTIFIED D.N.R. ALUMINUM MONUMENT.
-A 30" FIR STUMP BEARS N21E, 2.62'.
NAIL FOUND RIGHT SIDE CENTER.
NEW REFERENCES NOTED:
-A 14" DEAD FIR BEARS N48W, 7.50'.
-A 14" DEAD FIR BEARS N48W, 7.50'.
NAIL SET LEFT SIDE CENTER.
-A 14" FIR BEARS S04E, 20.48'.
NAIL SET LEFT SIDE CENTER.
-AN ORANGE CARSONITE WITNESS POST BEARS SOUTH, 2'.
FIELD BOOK 3071, PAGE 67.

(Y6) SOUTHWEST 1/16 SECTION CORNER OF SECTION 32

CALCULATED CORNER:

HISTORY:

8/25/2016: A FOUND 5/8" REBAR (ORIGIN UNKNOWN) BEARS S29O6W, FROM THE CALCULATED POSITION. POSITION OF REBAR NOT ACCEPTED DUE TO UNKNOWN ORIGIN.
9/20/2016: AT A CALCULATED POSITION SET A PROPERLY IDENTIFIED STANDARD D.N.R. ALUMINUM MONUMENT.
NEW REFERENCES NOTED:
-A 17" FIR BEARS N62E, 13.75'.
NAIL SET LEFT SIDE CENTER.
-A 17" FIR BEARS S12E, 18.26'.
NAIL SET RIGHT SIDE CENTER.
-AN ORANGE CARSONITE WITNESS POST BEARS NORTH, 2'.
FIELD BOOK 3071, PAGE 68.

(Z5) SECTION CORNER COMMON TO SECTIONS 31, 32, 5, AND 6

ACCEPTED CORNER:

9/21/2016: FOUND A 2" IRON PIPE WITH BRASS CAP.

HISTORY:

1900 G.L.O. SURVEYOR, LEWIS D.W. SHELTON, UNDER CONTRACT NUMBER 552, SET A FIR POST.
1921 G.L.O. SURVEYOR, CHESTER W. PECORE, UNDER GROUP NUMBER 19, SET AN IRON PIPE WITH BRASS CAP.
1957 NORMAN W. PETTIJOHN, PE 8124, NOTES A FOUND BRASS CAP, AS PER UNRECORDED SURVEYS OF SECTIONS 5, 6, 31 AND 32, FOR PACIFIC POWER AND LIGHT COMPANY, SWIFT HYDROELECTRIC PROJECT, ON FILE AT THE PUBLIC LAND SURVEY OFFICE IN OLYMPIA.
1988 H. THOMAS LAIRD JR., PLS 21490, FOUND AN IRON PIPE WITH BRASS CAP, AS PER RECORD OF SURVEY FILED IN BOOK 2 OF SURVEYS AT PAGES 280-281, SKAMANIA COUNTY RECORDS.
1989 CALVIN J. HAMPTON, PLS 18087, FOUND AN IRON PIPE WITH BRASS CAP, AS PER LAND CORNER RECORDS FILED IN BOOK 6/6 AT PAGE 42 AND BOOK 7/6 AT PAGE 71, SKAMANIA COUNTY RECORDS.

9/21/2016: FOUND:
-A 2" IRON PIPE WITH A PROPERLY IDENTIFIED 2 1/2" BRASS CAP STAMPED "USGLO 1921".
-A 27" FIR WINDFALL (SHELTON BT) BEARS S48E, 14.5'.
-A 24" FIR STUMP WITH VISIBLE SCRIBING (SHELTON BT) BEARS N22E, 36.23'.
FOUND RAIL ROAD SPIKE, LEFT SIDE CENTER.
-A METAL "T" POST BEARS NORTH, 2.7'.
NEW REFERENCES NOTED:
-A 14" FIR BEARS S66W, 13.07'.
NAIL SET LEFT SIDE CENTER.
-AN ORANGE CARSONITE WITNESS POST BEARS WEST, 1.5'.
FIELD BOOK 3071, PAGE 70.

(Z6) WEST 1/16 SECTION CORNER COMMON TO SECTIONS 5 AND 32

CALCULATED CORNER:

HISTORY:

NO MONUMENT WAS FOUND AT THIS LOCATION. TWO STUMPS WITH "MEYCO" NAILS, USED AS NEW REFERENCES, AS DESCRIBED BELOW WERE FOUND.
9/21/2016: AT A CALCULATED POSITION SET A PROPERLY IDENTIFIED, STANDARD D.N.R. MONUMENT.
NEW REFERENCES NOTED:
-A 24" CEDAR STUMP BEARS S74W, 7.51'.
"MEYCO" NAIL FOUND IN FACE.
-A 19" FIR STUMP BEARS N51E, 18.71'.
"MEYCO" NAIL FOUND IN FACE.
-A 10" HEMLOCK BEARS N17W, 10.84'.
NAIL SET RIGHT SIDE CENTER.
-A 14" HEMLOCK BEARS S70E, 14.42'.
NAIL SET LEFT SIDE CENTER.
-AN ORANGE CARSONITE WITNESS POST BEARS NORTH, 2'.
FIELD BOOK 3071, PAGE 69.

(Z7) 1/4 SECTION CORNER COMMON TO SECTIONS 5 AND 32

ACCEPTED CORNER:

8/22/2016: FOUND A 3/4" IRON PIPE WITH BRASS CAP.

HISTORY:

1900 G.L.O. SURVEYOR, LEWIS D.W. SHELTON, UNDER CONTRACT NUMBER 552, SET A FIR POST.
1921 G.L.O. SURVEYOR, CHESTER W. PECORE, UNDER GROUP NUMBER 19, SET AN IRON PIPE WITH BRASS CAP.
1957 NORMAN W. PETTIJOHN, PE 8124, NOTES A FOUND BRASS CAP, AS PER UNRECORDED SURVEYS OF SECTIONS 5 AND 32, FOR PACIFIC POWER AND LIGHT COMPANY, SWIFT HYDROELECTRIC PROJECT, ON FILE AT THE PUBLIC LAND SURVEY OFFICE IN OLYMPIA.
1978 WILLIAM F. HAGEDORN, L59579, FOUND A 3/4" IRON PIPE WITH BRASS CAP, AS PER RECORD OF SURVEY FILED IN BOOK 1 OF SURVEYS AT PAGE 142, SKAMANIA COUNTY RECORDS.
1986 WILLIAM F. HAGEDORN, PLS 9579, SHOWS A CORNER POSITION FOR THIS CORNER, AS PER RECORD OF SURVEY FILED IN BOOK 2 OF SURVEYS AT PAGE 136, SKAMANIA COUNTY RECORDS.
1989 CALVIN J. HAMPTON, PLS 18087, FOUND AN IRON PIPE WITH BRASS CAP, AS PER LAND CORNER RECORDS FILED IN BOOK 6/6 AT PAGE 43 AND BOOK 7/6 AT PAGE 72, SKAMANIA COUNTY RECORDS.

8/22/2016: FOUND:
-A 3/4" IRON PIPE WITH A PROPERLY IDENTIFIED BRASS CAP STAMPED "USGLO 1921".
-A "T" IRON FENCE POST BEARS N12E, 3.5'.
-AN 18", 3" TALL, ROTTEN FIR STUMP REMAINS (SHELTON B.T.) BEARS N54E, 24.9'.
-A 24", 6" TALL, FIR STUMP (SHELTON B.T.) BEARS S66E, 10.0'.
-A 30" HEMLOCK-WINDFALL (PECORE B.T.) BEARS N12E (DISTANCE NOT NOTED).
-A 36" CEDAR (PECORE BT) BEARS S20W, 9.70'.
MEASURED TO NAIL SET RIGHT SIDE CENTER.
-A 34" CEDAR (1977 HAMPTON RP) BEARS N68E, 48.1'.
-A 30" CEDAR (1977 HAMPTON RP) WITH AN OLD NAIL AND WASHER IN FACE BEARS S78E, 29.58'.
MEASURED TO NAIL SET LEFT SIDE CENTER.
NEW REFERENCE NOTED:
-AN ORANGE CARSONITE WITNESS POST BEARS NORTH 2'.
FIELD BOOK 3071, PAGE 62.

(Z9) SECTION CORNER COMMON TO SECTIONS 4, 5, 32, AND 33

CALCULATED CORNER:

HISTORY:

1900 G.L.O. SURVEYOR, LEWIS D.W. SHELTON, UNDER CONTRACT NUMBER 552, SET A FIR POST.
1921 G.L.O. SURVEYOR, CHESTER W. PECORE, UNDER GROUP NUMBER 19, SET AN IRON PIPE WITH BRASS CAP.
1957 NORMAN W. PETTIJOHN, PE 8124, NOTES A FOUND BRASS CAP, AS PER UNRECORDED SURVEYS OF SECTIONS 4, 5, 32, AND 33, FOR PACIFIC POWER AND LIGHT COMPANY, SWIFT HYDROELECTRIC PROJECT, ON FILE AT THE PUBLIC LAND SURVEY OFFICE IN OLYMPIA.
1978 WILLIAM F. HAGEDORN, PLS 9579, FOUND A 3/4" IRON PIPE WITH BRASS CAP, AS PER RECORD OF SURVEY FILED IN BOOK 1 OF SURVEYS AT PAGE 142, SKAMANIA COUNTY RECORDS.
1986 WILLIAM F. HAGEDORN, PLS 9579, SHOWS A POSITION FOR THIS CORNER, AS PER RECORD OF SURVEY FILED IN BOOK 2 OF SURVEYS AT PAGE 236, SKAMANIA COUNTY RECORDS.

THE POSITION FOR THIS CORNER WAS CALCULATED FROM THE 1957, NORMAN W. PETTIJOHN SURVEY, FOR PACIFIC POWER AND LIGHT COMPANY, SWIFT HYDROELECTRIC PROJECT, "RETRACEMENT & SUBDIVISION" OF SECTION 32.

(1) LINE MONUMENT COMMON TO SECTIONS 31 AND 32

ACCEPTED CORNER:


9/13/2016: FOUND A CONCRETE MONUMENT WITH BRASS CAP.

HISTORY:

1957 NORMAN W. PETTIJOHN, PE 8124, SET A BRASS CAP, AS PER UNRECORDED SURVEYS OF SECTIONS 31 AND 32 FOR PACIFIC POWER AND LIGHT COMPANY, SWIFT HYDROELECTRIC PROJECT, ON FILE AT THE PUBLIC LAND SURVEY OFFICE IN OLYMPIA.
1988 H. THOMAS LAIRD JR., PLS 21490, FOUND A CONCRETE MONUMENT WITH BRASS CAP, AS PER RECORD OF SURVEY FILED IN BOOK 2 OF SURVEYS AT PAGE 280, SKAMANIA COUNTY RECORDS.

9/13/2016: FOUND A CONCRETE MONUMENT WITH BRASS CAP STAMPED "216M" ON LINE COMMON TO SECTIONS 31 AND 32.

NEW REFERENCES NOTED:
-A 6" FIR BEARS N79W, 41.34'.
NAIL SET LEFT SIDE CENTER.
-A 15" FIR BEARS N52E, 10.95'.
NAIL SET RIGHT SIDE CENTER.
-AN ORANGE CARSONITE WITNESS POST BEARS NORTH 2'.
FIELD BOOK 3071, PAGE 66.

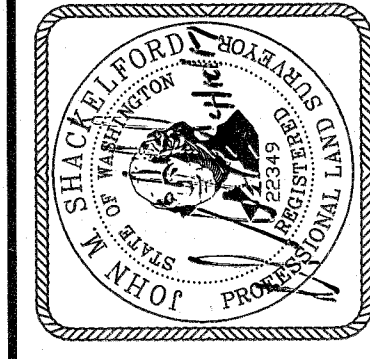

A SURVEY IN THE SW 1/4 OF THE SW 1/4 OF SECTION 32, TOWNSHIP 7 NORTH, RANGE 6 EAST, W.M.

STATE OF WASHINGTON
DEPARTMENT OF NATURAL RESOURCES

LAND SURVEY SECTION-P.O. BOX 47030
OLYMPIA, WASHINGTON 98504-7030 (360)902-1206

"SWIFT MITCHELL" SURVEY

FIELD CREW: J. STEPHENS, L.S.L.T.

J. CHRISTEN

FIELD BOOK: 3071

11/9/2016

F.M.# 1946

SHEET 2 OF 2