

DWG FILE: 170995.DWG

SURVEYOR'S CERTIFICATE


THIS MAP CORRECTLY REPRESENTS A SURVEY MADE BY ME OR UNDER MY DIRECTION IN CONFORMANCE WITH THE REQUIREMENTS OF THE SURVEY RECORDING ACT AT THE REQUEST OF JOANN ALDRICH IN APRIL 2017.

Carl A. Mc 05112117

DANIEL ADOLPH RENTON, PROFESSIONAL LAND SURVEYOR, LS# 37535

MINISTER AND GLAESER SURVEYING, INC. MAKES NO WARRANTIES AS TO MATTERS OF UNWRITTEN TITLE SUCH AS ADVERSE POSSESSION, ACQUESCENCE, ESTOPPLE, ETC.

A FIELD TRAVERSE WAS PERFORMED USING A THREE SECOND TOTAL STATION. THE FIELD TRAVERSE MET THE MINIMUM STANDARDS FOR SURVEYS AS DESIGNATED IN WAC 332-130-090. ALL CORNERS NOTED AS FOUND WERE VISITED ON APRIL 2017.

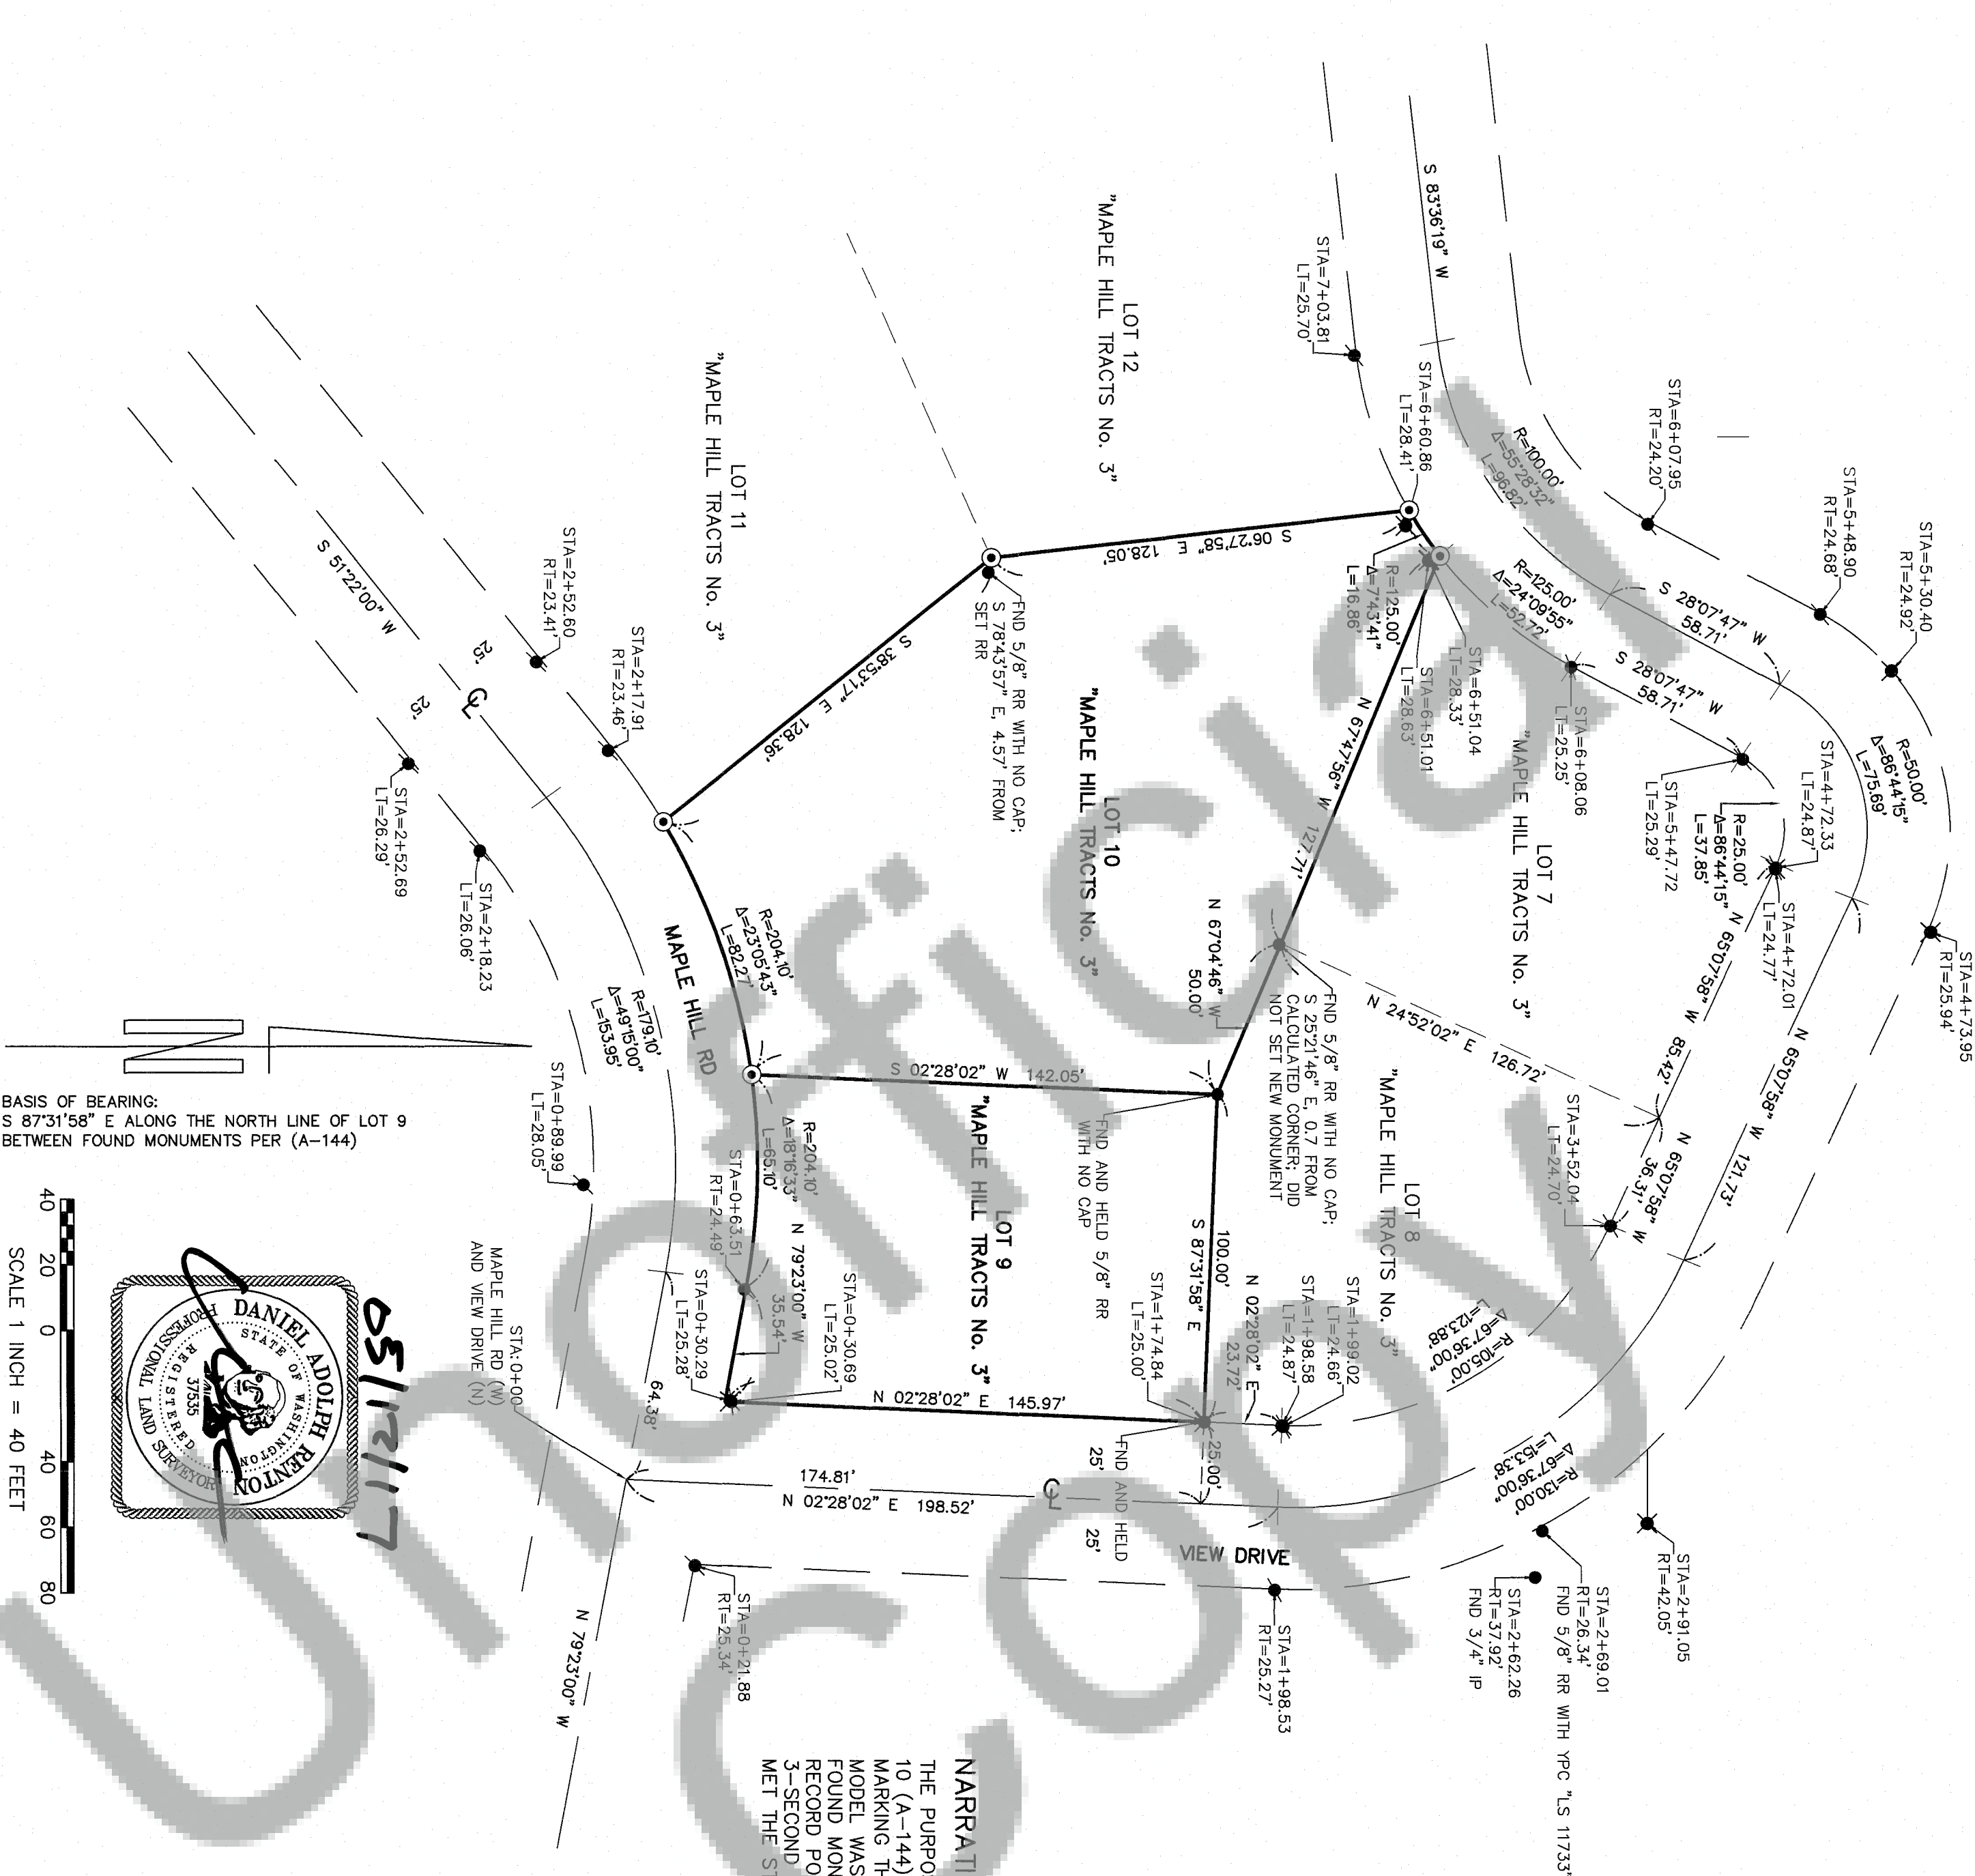

NARRATIVE:

THE PURPOSE OF THIS SURVEY WAS TO FIND OR REPLACE MONUMENTS AROUND LOTS 9 AND 10 (A-144). THIS AREA IS SUBJECT TO LAND MONUMENT. WE HAD FOUND MONUMENTS MARKING THE NORTH LINE OF LOT 9 AS BEING UNDISTURBED. A MATHEMATICAL COORDINATE MODEL WAS CREATED OF THE ORIGINAL PLAT (A-144). SAID MODEL WAS TRANSLATED TO SAID FOUND MONUMENTS. WE THEN PLACED NEW CORNER MONUMENTS AT THE CALCULATED RECORD POSITIONS FOR THE LOT CORNERS. SURVEY EQUIPMENT USED CONSISTED OF A 3-SECOND TOTAL STATION INSTRUMENT WITH AN ELECTRONIC DATA COLLECTOR. FIELD WORK MET THE STANDARDS CONTAINED IN W.A.C. 332-130-090.

LEGEND:

- INDICATES FOUND MONUMENT AS NOTED (TED APRIL 2017)
- ✱ INDICATES FOUND 3"x3" CONCRETE POST
- ✱ INDICATES FOUND 5/8" RR WITH NO CAP
- INDICATES 1/2" x 24" REBAR ROD WITH YELLOW PLASTIC CAP "RENTON 37535" SET
- INDICATES CALCULATED POSITION
- INDICATES OFFSET RIGHT
- INDICATES OFFSET LEFT
- INDICATES STATION
- INDICATES IRON PIPE
- INDICATES FOUND
- INDICATES AUDITORS FILE NUMBER
- INDICATES REBAR ROD
- INDICATES YELLOW PLASTIC CAP
- INDICATES BOUNDARY
- INDICATES RIGHT OF WAY CENTERLINE

SURVEY


OF LOTS 9 AND 10,
"MAPLE HILL TRACTS No.3",
VOL. "A" OF PLATS, PG 144
SKAMANIA COUNTY,
WASHINGTON

AUDITOR'S CERTIFICATE

FILED FOR RECORD THIS 16 DAY OF MAY 2017
AT 12:15 O'CLOCK AM/PM IN BOOK 17 OF SURVEYS,
AT THE REQUEST OF MINISTER AND GLAESER SURVEYING INC.
DEPUTY/COUNTY AUDITOR *[Signature]*

DEED REFERENCE:

(01) GRANTOR: LUNDFELDT
GRANTEE: ALDRICH
QUIT CLAIM DEED
AFN: 2016002721

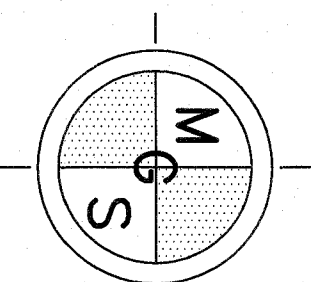

MINISTER-GLAESER
SURVEYING INC.
2200 E. EVERGREEN BLVD.
VANCOUVER, WA 98661
(360) 694-3313

SCALE: 1"=40'
JOB NO. 17-099
DATE: 05-05-17
CALC BY: DLS
DRAWN BY: PWR
CHECKED BY: DLS
SHEET 1 OF 1