


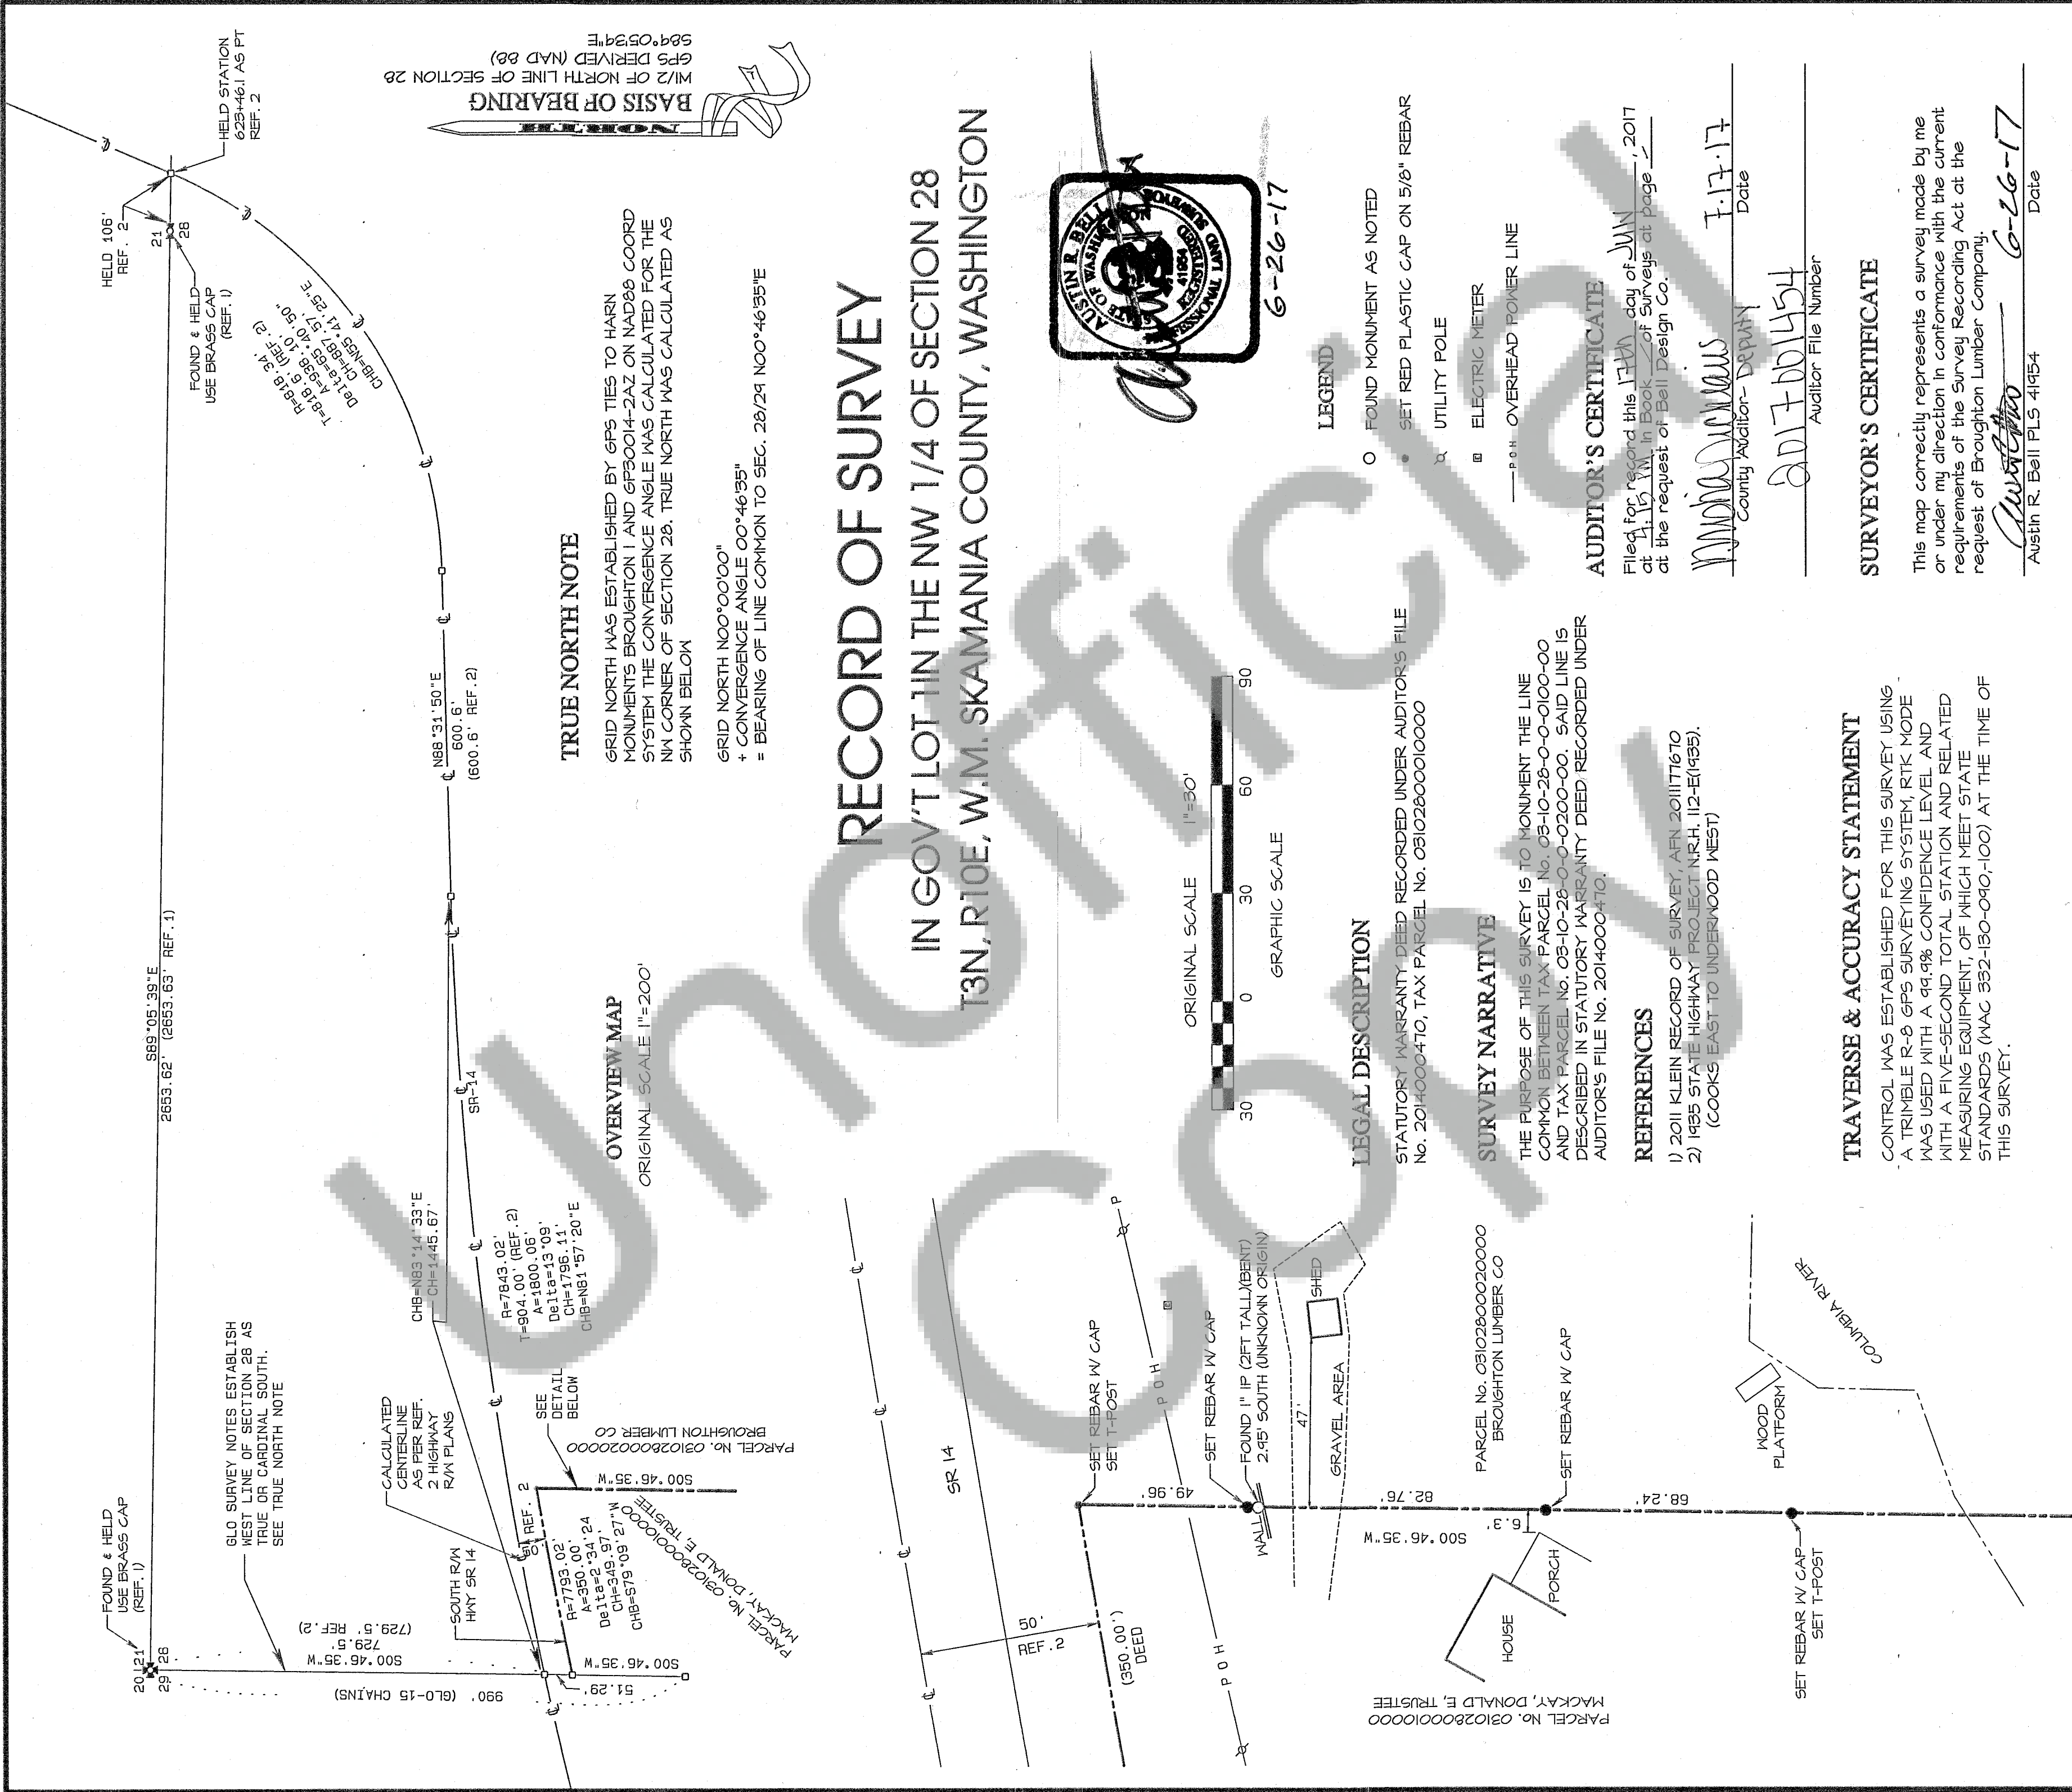

BELL DESIGN COMPANY
belldesigncompany.com
509-445-3666
CIVIL ENGINEERING LAND SURVEYING

DATE	DESCRIPTION	BY
6/17	DRAFT	HOK
6/17	CHECK	ARB

RECORD OF SURVEY
FOR BROUGHTON LUMBER COMPANY
SKAMANIA COUNTY, WASHINGTON

SHEET: 1 OF 1
PROJECT: 17B130
DATE: JUN 2017

0:\2017\B130\17B130.pro

Bell Design Co. makes no warranty as to matters of unwritten title such as adverse possession, prescriptive rights, easements, estoppel, acquiescence, etc., or to environmental concerns such as hazardous waste, pollution, wet land delineation, riparian changes, flood zones, etc.