

NARRATIVE

THE PURPOSE OF THIS SURVEY WAS TO POST THOSE PORTIONS AS SHOWN OF THE "POPE RESOURCES TRACT" CITED FOR LOGGING PURPOSES. FIELD WORK CONSISTED OF COLLECTING "RTK GPS POINTS" NEAR THE WEST QUARTER CORNER AND NORTHWEST SIXTEENTH CORNER OF SECTION 25. THE GPS POINTS WERE COLLECTED ON "WASHINGTON STATE PLANE COORDINATE SYSTEM, SOUTH ZONE" (NAD 83/2011), WHICH WAS THE BASIS OF BEARING FOR THIS SURVEY. A RANDOM TRAVERSE WAS THEN RAN FROM THE GPS POINTS NEAR THE WEST QUARTER CORNER ALONG USFS ROAD 90 TO THE EAST QUARTER CORNER, NORTH TO THE NORTH SIXTEENTH AND THEN WEST TO THE GPS POINTS NEAR THE NORTHWEST SIXTEENTH. A SECOND CLOSED LOOP TRAVERSE WAS RAN FROM THE GPS POINTS NEAR THE WEST QUARTER CORNER TO THE SOUTHWEST CORNER OF SECTION 25. A THIRD RANDOM TRAVERSE WAS RAN TO THE SOUTHEAST CORNER OF SECTION 25. OTHER CONTROLLING CORNERS SHOWN WERE TIED FROM THE FIRST MENTIONED TRAVERSE, NO NEW MONUMENTS WERE ESTABLISHED IN THIS SURVEY. DISTANCES SHOWN ARE GRID DISTANCES, TO OBTAIN GROUND DISTANCES, DIVIDE DISTANCES SHOWN BY THE COMBINED SCALE FACTOR OF 0.99987710.

DEED REFERENCE

STATUTORY WARRANTY DEED  
ANE FORESTS OF LEWIS RIVER INC.  
TO  
POPE RESOURCES  
AFN 2016002254  
(10-31-2016)  
(SEE NOTE 4)

RECORD OF SURVEY


IN THE SE 1/4 NW 1/4,  
THE SW 1/4 & SE 1/4 OF THE  
NE 1/4 & THE NE 1/4 &  
SE 1/4 OF THE SE 1/4 OF  
SECTION 25, T7N, R6E, W.M.  
SKAMANIA COUNTY, WA.

SURVEY REFERENCE

- 1) UNRECORDED SURVEY BY R.W. MORRIS (SEE NOTE 1)
- 2) ROS 2-261
- 3) ROS 3-80
- 4) ROS AFN 2004152896
- 5) ROS AFN 2006161630

NOTE 4

AFN 2016002254 IS COMPRISED OF 57 PARCEL DESCRIPTIONS LOCATED WITHIN SECTIONS 25 AND 36, T7N, R6E, W.M., SKAMANIA COUNTY. A PORTION OF THOSE PARCELS ARE SHOWN IN THIS SURVEY FOR ORIENTATION ONLY.

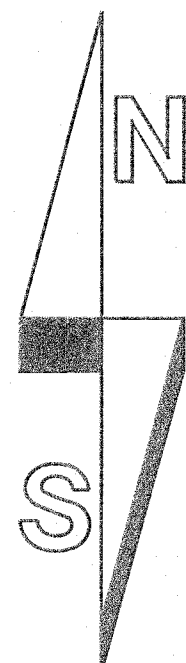

BEARINGS ARE  
NAD 83/2011 BASED ON  
GPS OBSERVATIONS  
(SEE NARRATIVE)

600 300 0 600 900 1200  
SCALE 1 INCH = 600 FEET

LEGEND:

- INDICATES MONUMENT FOUND (UNLESS NOTED OTHERWISE)
- ( ) INDICATES RECORD INFORMATION PER SURVEY REFERENCE NUMBER
- INDICATES LINE MARKED WITH 1/2" x 72" FIBER GLASS RODS WITH RED AND WHITE RIBBON. TREES ALONG LINE PAINTED AND BLAZED WITH BLUE PAINT. LINE TREES WERE MARKED WITH 3 NOTCHES ON EACH SIDE WITH NO PAINT.
- ROS RECORD OF SURVEY
- AFN AUDITOR'S FILE NUMBER
- LCR LAND CORNER RECORD
- DNR DEPARTMENT OF NATURAL RESOURCES
- BLM BUREAU OF LAND MANAGEMENT
- USFS UNITED STATES FOREST SERVICE
- GOV'T GOVERNMENT
- RTK REAL TIME KINETIC
- GPS GLOBAL POSITIONING SYSTEM



SURVEYOR'S CERTIFICATE

THIS MAP CORRECTLY REPRESENTS A SURVEY MADE BY ME OR UNDER MY DIRECTION IN CONFORMANCE WITH THE REQUIREMENTS OF THE SURVEY RECORDING ACT AT THE REQUEST OF OLYMPIC RESOURCE MANAGEMENT IN JUNE, 2017.

*Gregory A. Brown* 9-18-2017  
GREGORY A. BROWN, PROFESSIONAL LAND SURVEYOR, LS# 42425

AUDITOR'S CERTIFICATE

FILED FOR RECORD THIS 20th DAY OF September 2017 AT  
1:04 P.M. IN BOOK — OF SURVEYS AT PAGE —  
AT THE REQUEST OF BROWN SURVEYING, PLLC.  
AF # 2017001976  
*Robert J. Waymire*  
DEPUTY COUNTY AUDITOR

BROWN SURVEYING, PLLC MAKES NO WARRANTIES AS TO MATTERS OF UNWRITTEN TITLE SUCH AS ADVERSE POSSESSION, ACQUIESCENCE, ESTOPPLE, ETC.

A FIELD TRAVERSE WAS PERFORMED USING A NIKON NIVO 3.0C THREE SECOND TOTAL STATION WITH TDS DATA COLLECTION SYSTEM. THE FIELD TRAVERSE MET THE MINIMUM STANDARDS FOR SURVEYS AS DESIGNATED IN WAC 332-130-090. ALL CORNERS NOTED AS FOUND WERE VISITED ON 7/24, 7/25 & 7/26/2017.

SCALE: 1"=600'  
JOB NO. 17-023  
DATE: 9-10-2017  
CALC BY: GAB  
DRAWN BY: GAB  
CHECKED BY: EVB  
SHEET 1 OF 1

**BROWN**  
SURVEYING PLLC  
PO BOX 414  
AMBOY, WA 98601  
360-600-0846  
ebrownsurveying@gmail.com