

DEED REFERENCES

LABARRE ROAD INVESTMENTS, LLC
AFN 2016001705

LABARRE ROAD INVESTMENTS, LLC
AFN 2016001706

LABARRE ROAD INVESTMENTS, LLC
AFN 2016001707

LABARRE ROAD INVESTMENTS, LLC
AFN 2016001708

LOT 1 SHORT PLAT BOOK 2 PAGE 213

LOT 4 SHORT PLAT BOOK 4 PAGE 71


BOUNDARY LINE ADJUSTMENT
AFN 2016002490 (11-28-2016)

BOUNDARY LINE ADJUSTMENT
AFN 2017002643 (12-20-2017)

CURVE TABLE

CURVE	RADIUS	DELTA	LENGTH	CHORD
C2	300.00' (SR6)	29°33'27" (SR6)	154.76' (SR6)	S85°52'10"E 153.05' (SR6)
C3	350.00' (SR6)	13°19'04" (SR6)	81.35' (SR6)	S86°00'39"W 81.17' (SR6)
C4	350.00'	14°34'39"	89.05'	S50°22'53"E 88.81'
C5	350.00' (SR6)	57°33'19" (SR6)	351.59' (SR6)	S71°52'14"E 336.99' (SR6)
C6	100.00' (SR6)	22°55'42" (SR6)	40.02' (SR6)	N31°37'43"W 39.75' (SR6)
C7	100.00' (SR6)	8°21'33" (SR6)	14.59' (SR6)	N15°59'06"W 14.58' (SR6)
C8	380.00'	15°55'15"	105.59'	S51°03'12"E 105.25'


BASIS OF BEARINGS
ROS BOOK 2 PAGE 212
(SEE NARRATIVE PAGE 2)

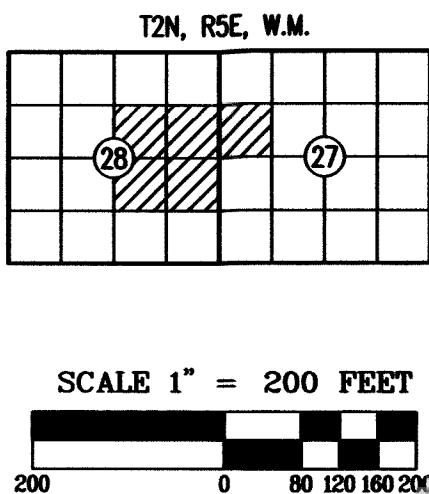

RECORD OF SURVEY

BLUE SKY ESTATES
2ND BOUNDARY LINE ADJUSTMENT

LOCATED IN THE NORTHWEST 1/4 OF SECTION 27 AND THE
NORTHEAST 1/4 AND SOUTHEAST 1/4 OF SECTION 28,
ALSO A SURVEY OF LOT 1 OF SHORT PLAT BOOK 2 PAGE 213
AND LOT 4 OF SHORT PLAT BOOK 2 PAGE 71
T2N, R5E, W.M., SKAMANIA COUNTY, WASHINGTON
DECEMBER 2017

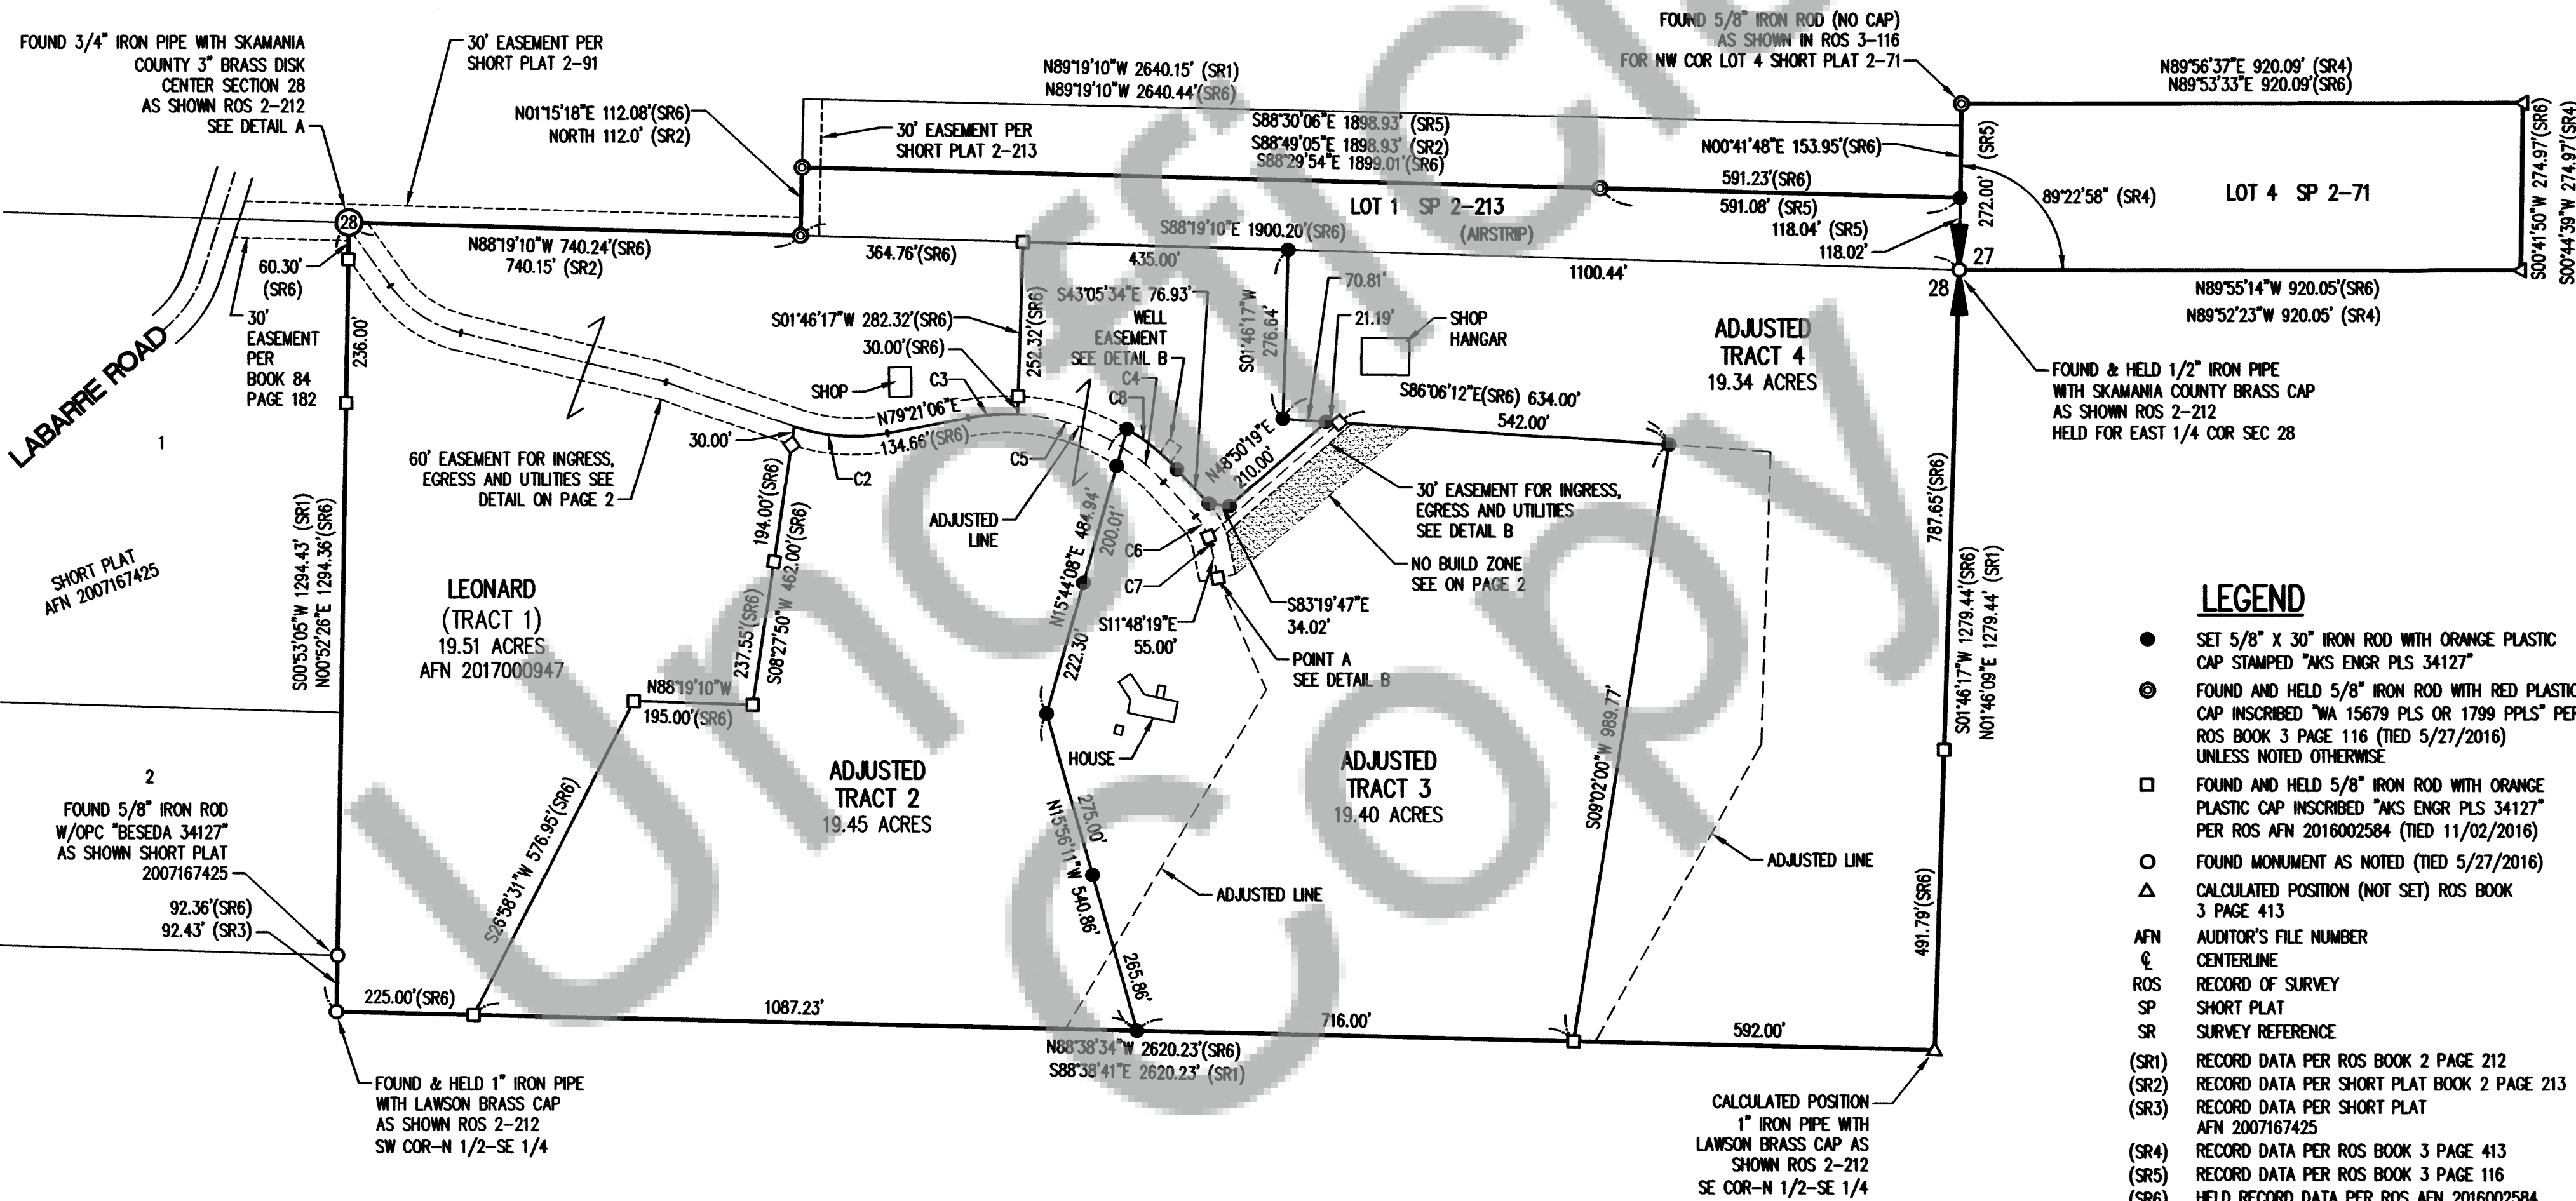

LEGEND

- SET 5/8" X 30" IRON ROD WITH ORANGE PLASTIC CAP STAMPED "AKS ENGR PLS 34127"
- ⊙ FOUND AND HELD 5/8" IRON ROD WITH RED PLASTIC CAP INSCRIBED "WA 15679 PLS OR 1799 PPLS" PER ROS BOOK 3 PAGE 116 (TIED 5/27/2016) UNLESS NOTED OTHERWISE
- FOUND AND HELD 5/8" IRON ROD WITH ORANGE PLASTIC CAP INSCRIBED "AKS ENGR PLS 34127" PER ROS AFN 2016002584 (TIED 11/02/2016)
- FOUND MONUMENT AS NOTED (TIED 5/27/2016)
- △ CALCULATED POSITION (NOT SET) ROS BOOK 3 PAGE 413
- AFN AUDITOR'S FILE NUMBER
- ℄ CENTERLINE
- ROS RECORD OF SURVEY
- SP SHORT PLAT
- SR SURVEY REFERENCE
- (SR1) RECORD DATA PER ROS BOOK 2 PAGE 212
- (SR2) RECORD DATA PER SHORT PLAT BOOK 2 PAGE 213
- (SR3) RECORD DATA PER SHORT PLAT AFN 2007167425
- (SR4) RECORD DATA PER ROS BOOK 3 PAGE 413
- (SR5) RECORD DATA PER ROS BOOK 3 PAGE 116
- (SR6) HELD RECORD DATA PER ROS AFN 2016002584

COUNTY AUDITOR

FILED FOR RECORD THIS 16th DAY OF January, 2018
AT 4:36p M., IN AUDITOR'S FILE NUMBER 2018000109 AT
THE REQUEST OF AKS ENGINEERING & FORESTRY.
Robert J. Waymire
DEPUTY COUNTY AUDITOR

SURVEYOR'S CERTIFICATE

THIS MAP CORRECTLY REPRESENTS A SURVEY MADE BY ME OR UNDER MY DIRECTION IN CONFORMANCE WITH THE REQUIREMENTS OF THE SURVEY RECORDING ACT AT THE REQUEST OF LABARRE ROAD, LLC IN DECEMBER 2017.
Carl A. Beseda 1/11/2018
PROFESSIONAL LAND SURVEYOR DATE



JOB NAME: BLUE SKY	AKS ENGINEERING & FORESTRY, LLC 9600 NE 126TH AVE STE 2520 VANCOUVER, WA 98682 P: 360.882.0419 F: 360.882.0426 aks-eng.com
JOB NUMBER: 5350	
DRAWN BY: BJA	
CHECKED BY: CAB	
DRAWING NO.: 5350CROS1	ENGINEERING · SURVEYING · NATURAL RESOURCES FORESTRY · PLANNING · LANDSCAPE ARCHITECTURE

