

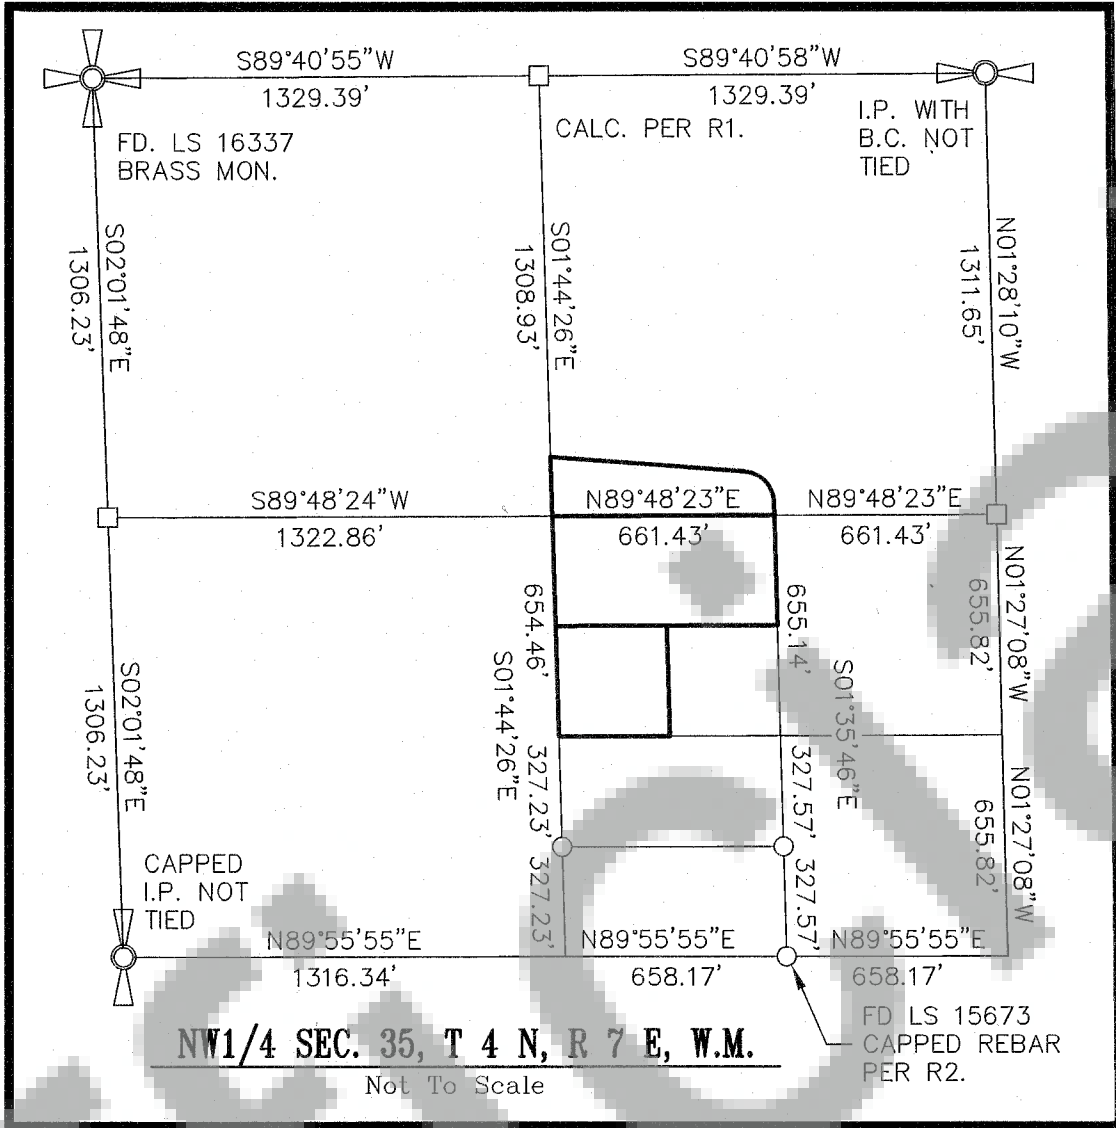
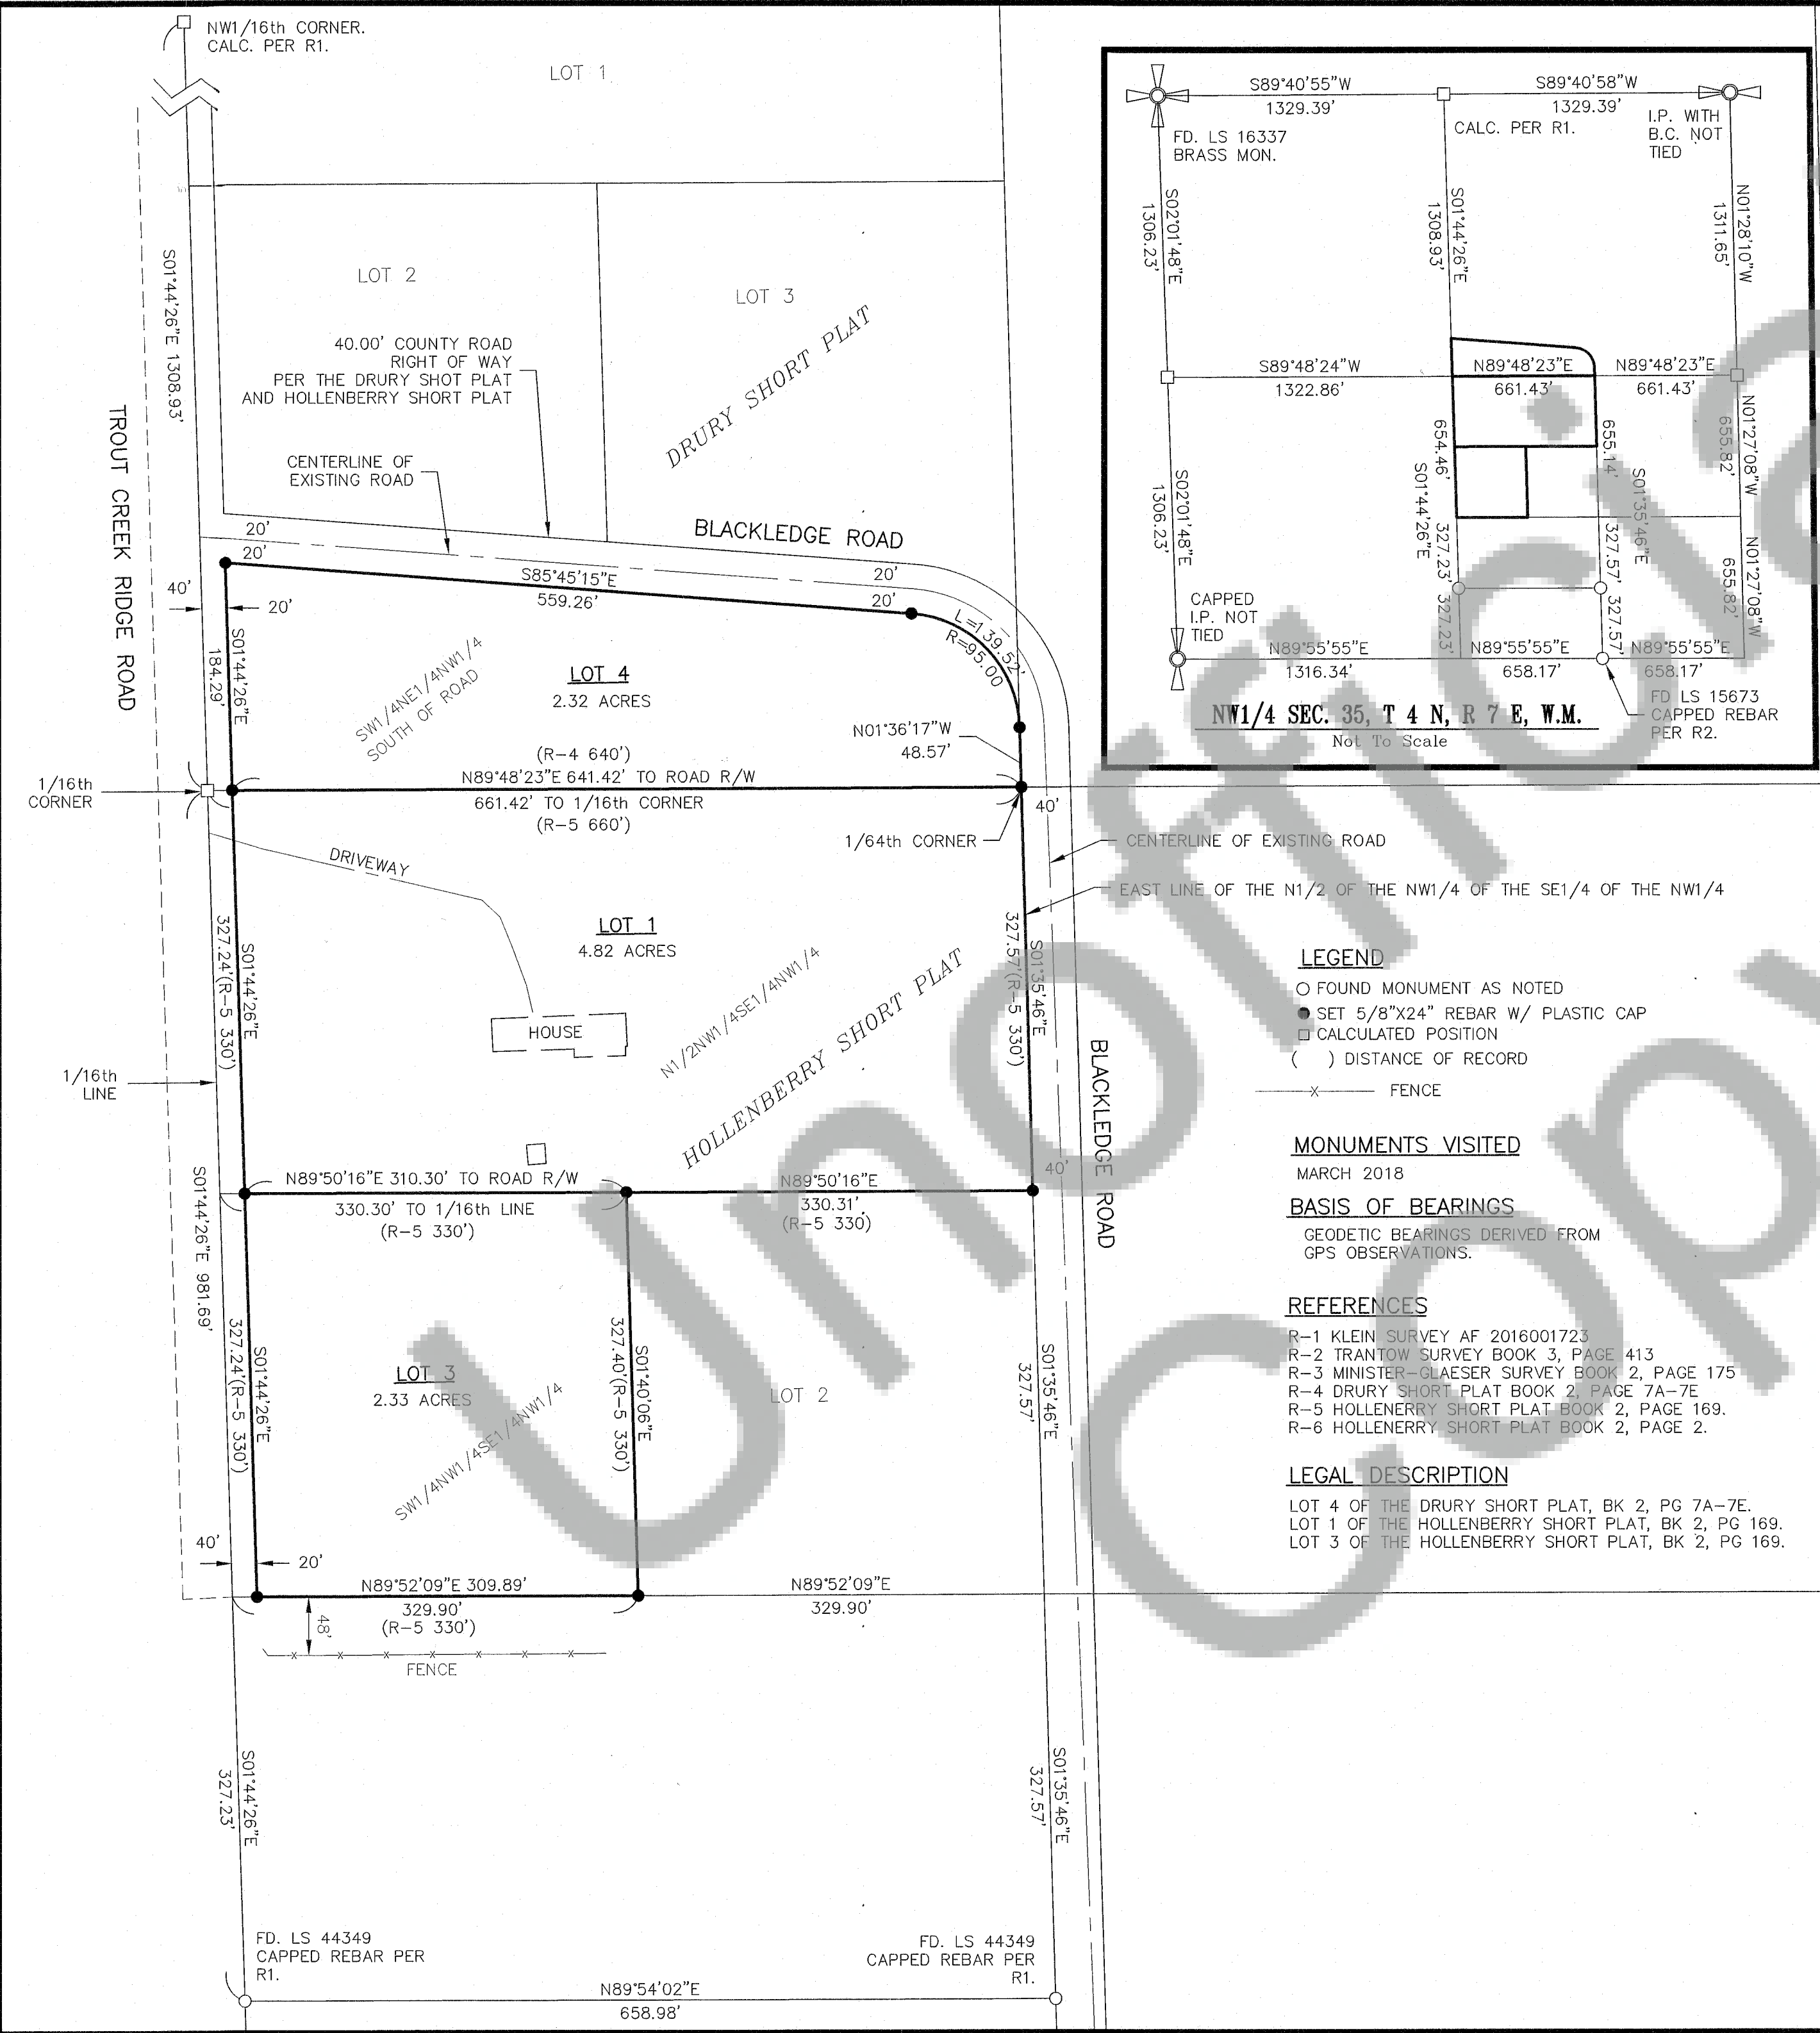


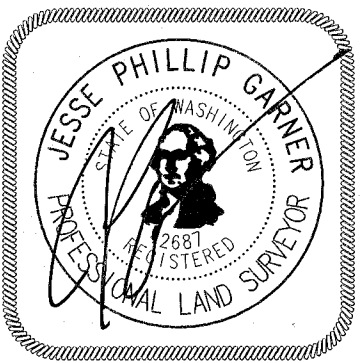

RECORD OF SURVEY

TAX PARCELS 04073500070400,
04073500100000, 04073500100500
IN THE NE1/4 OF THE NW1/4
AND THE SE1/4 OF THE NW1/4
SECTION 7, T 4 N, R 7 E, WM
SKAMANIA COUNTY, WASHINGTON

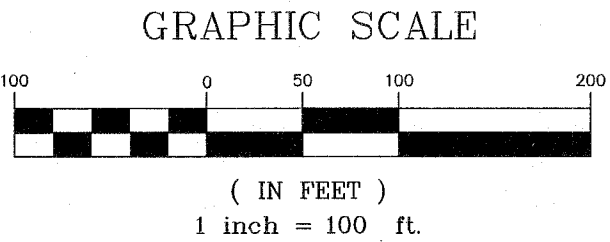

Surveyor's Certificate

This Map correctly represents a Survey made by me or under my direction in conformance with the requirements of the Survey Recording Act at the request of

Thomas Matulovich in 01-18.
Jesse P. Garner, PLS 42687 Date 4/12/2018

Accuracy Statement (WAC 332-130)

This Survey was performed with a Topcon Hyper+ RTK surveying system with a relative accuracy greater than 1:5000. Mathematical analysis where required is by least squares.

Note

No warranties are made as to matters of encroachment, adverse possession, unwritten title, riparian changes or flood zones, etc.

Date: 02-02-18

Scale: 1"=100'

Drawn By: iq

Surveyed By: tb/ct

Checked By: iq

Sheet 1 Of 1

Job Number: 2018-019

Index

1/4	1/4	Sec.	T.	R.
			35	4N 7E

Survey For

THOMAS MATULOVICH

Section 35, T. 4 N, R. 7 E, W.M.
Skamania, County, Washington



Pioneer Surveying & Engineering, Inc.
Civil Engineering and Land Planning

125 Simcoe Drive
Goldendale, Washington 98620
Phone (509) 773-4945, Fax (509) 773-5888, E-Mail pse@gorge.net

Auditor's Certificate

Filed For Record This 17th Day of April 2018.
At 3:03 P.M.

In Book Of Surveys At Page

At The Request Of Pioneer Surveying and Engineering, Inc.

Deputy Auditor

201800747
Auditor's Number