


RECORD OF SURVEY
IN THE SE 1/4 OF THE NE 1/4 OF SECTION 36,
TOWNSHIP 3 NORTH, RANGE 7.5 EAST, W.M.,
SKAMANIA COUNTY, WASHINGTON

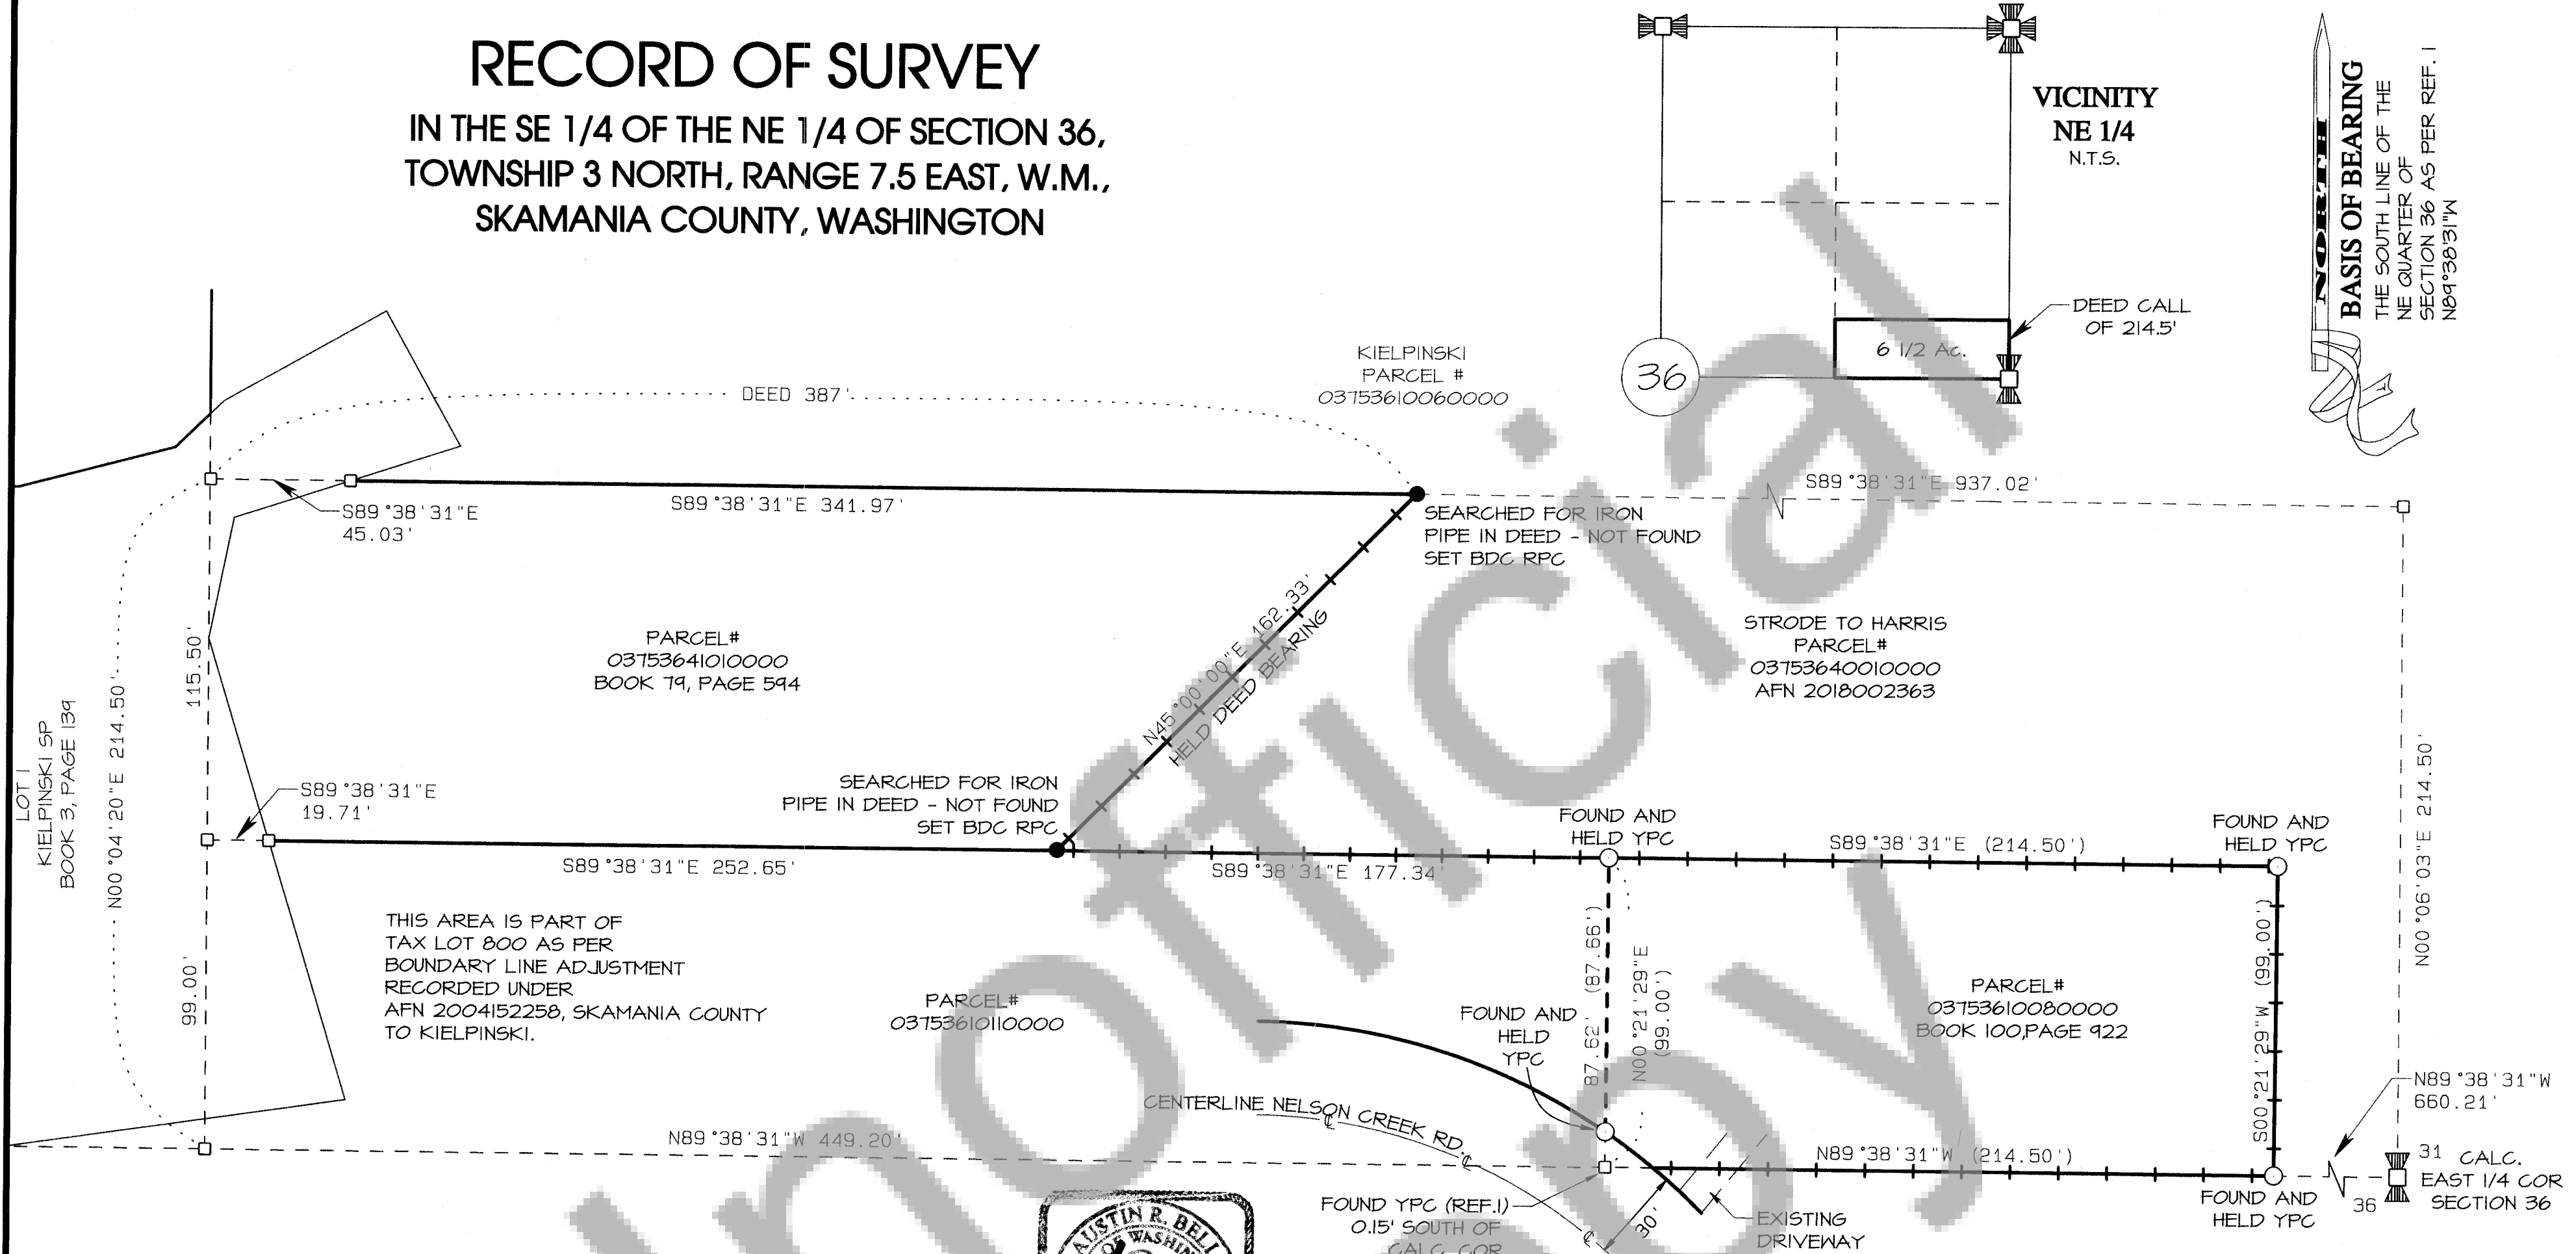

BASIS OF BEARING
THE SOUTH LINE OF THE
NE QUARTER OF
SECTION 36 AS PER REF. 1
N89°38'31"W

- LEGEND**
- CORNER OF RECORD FOUND AS NOTED
 - CALCULATED CORNER; NOT SET OR FOUND.
 - ⊞ CALCULATED 1/4 CORNER
 - SET RED PLASTIC CAP (RPC) ON 5/8" REBAR WITH METAL T POST
 - +— MARKED LINE WITH WOOD LATHE AND PINK SURVEYOR TAPE
 - - - - CALCULATED LINE
 - — — EDGE OF GRAVEL DRIVEWAY
 - +— CENTERLINE OF ROAD

SURVEY NARRATIVE
8-8-19

THE PURPOSE OF THIS SURVEY WAS TO MARK THE LINES OF OWNERSHIP BETWEEN JAN KIELPINSKI & RICK HARRIS.

PARCEL 03753641010000, WHICH IS AN EXCEPTION TO THE HARRIS DEED, CALLS OUT 387' TO AN IRON PIPE, NO PIPE WAS FOUND. THE DEED THEN CALLS OUT "SOUTHWESTERLY" THROUGH AN IRON PIPE. THIS IRON PIPE WAS NOT FOUND EITHER. A BEARING OF S45°W WAS HELD TO ESTABLISH THE EASTERN BOUNDARY OF SAID PARCEL.

- TRAVERSE & ACCURACY STATEMENT**
- A POINT TO POINT TRAVERSE WAS MADE WITH A FIVE-SECOND TOTAL STATION AND RELATED MEASURING EQUIPMENT OF WHICH MEET STATE STANDARDS (WAC 332-130-090,100) AT THE TIME OF THIS SURVEY.
- REFERENCES**
1. 1989 ROBERT W. GLAESER SURVEY FOR JAN KIELPINSKI, AFN 106634
 2. 1995 TERRA SURVEY FOR JAN KIELPINSKI, AFN 124009
 3. 2006 BELL DESIGN SURVEY FOR JAN KIELPINSKI, AFN 2006161952

AUDITOR'S CERTIFICATE

Filed for record this 12th day of August, 2019 at 11:46 AM at the request of Bell Design Co.


Brian Dorian 8-12-2019
County Auditor-Deputy Date

2019-001430
Auditor File Number

SURVEYOR'S CERTIFICATE

This map correctly represents a survey made by me or under my direction in conformance with the current requirements of the Survey Recording Act at the request of Jan Kielpinski.

Austin R. Bell 8-8-19
Austin R. Bell PLS 41954 Date

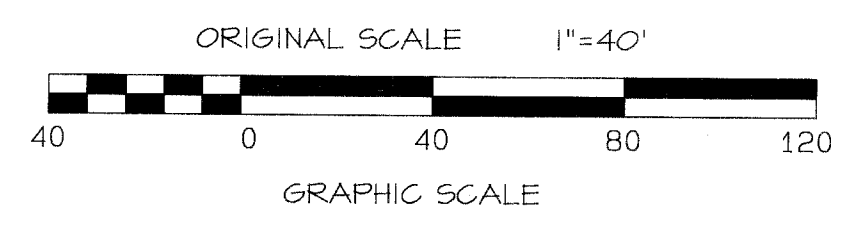

BELL DESIGN COMPANY
CIVIL ENGINEERING LAND SURVEYING
belldesigncompany.com
509-443-3886

INDEX CHART

SECTION 36
TOWNSHIP 3N
RANGE 7.5E

DATE	DESCRIPTION	BY
7/19	DRAFT	JHD
7/19	CHECK	ARB

RECORD OF SURVEY
FOR JAN KIELPINSKI AND RICK HARRIS
SKAMANIA COUNTY, WA

SHEET: 1 OF 1
PROJECT: 19B044
DATE: Jul 2019