
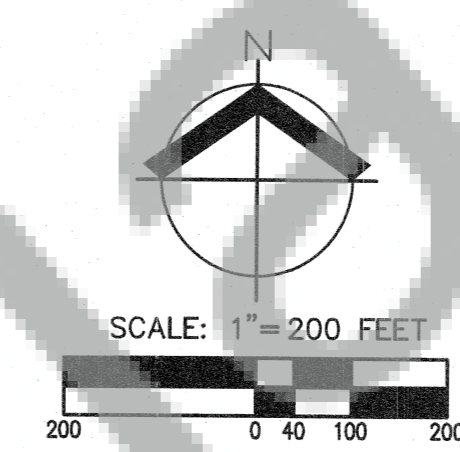


RECORD OF SURVEY

LOCATED IN THE NW 1/4 OF THE SW 1/4 OF SECTION 14,
TOWNSHIP 2 NORTH, RANGE 7 EAST, WILLAMETTE MERIDIAN,
ALSO LYING WITHIN THE D.F. BRADFORD DONATION LAND CLAIM
SKAMANIA COUNTY, WASHINGTON
FOR WAUNA LAKE CLUB
DECEMBER, 2020

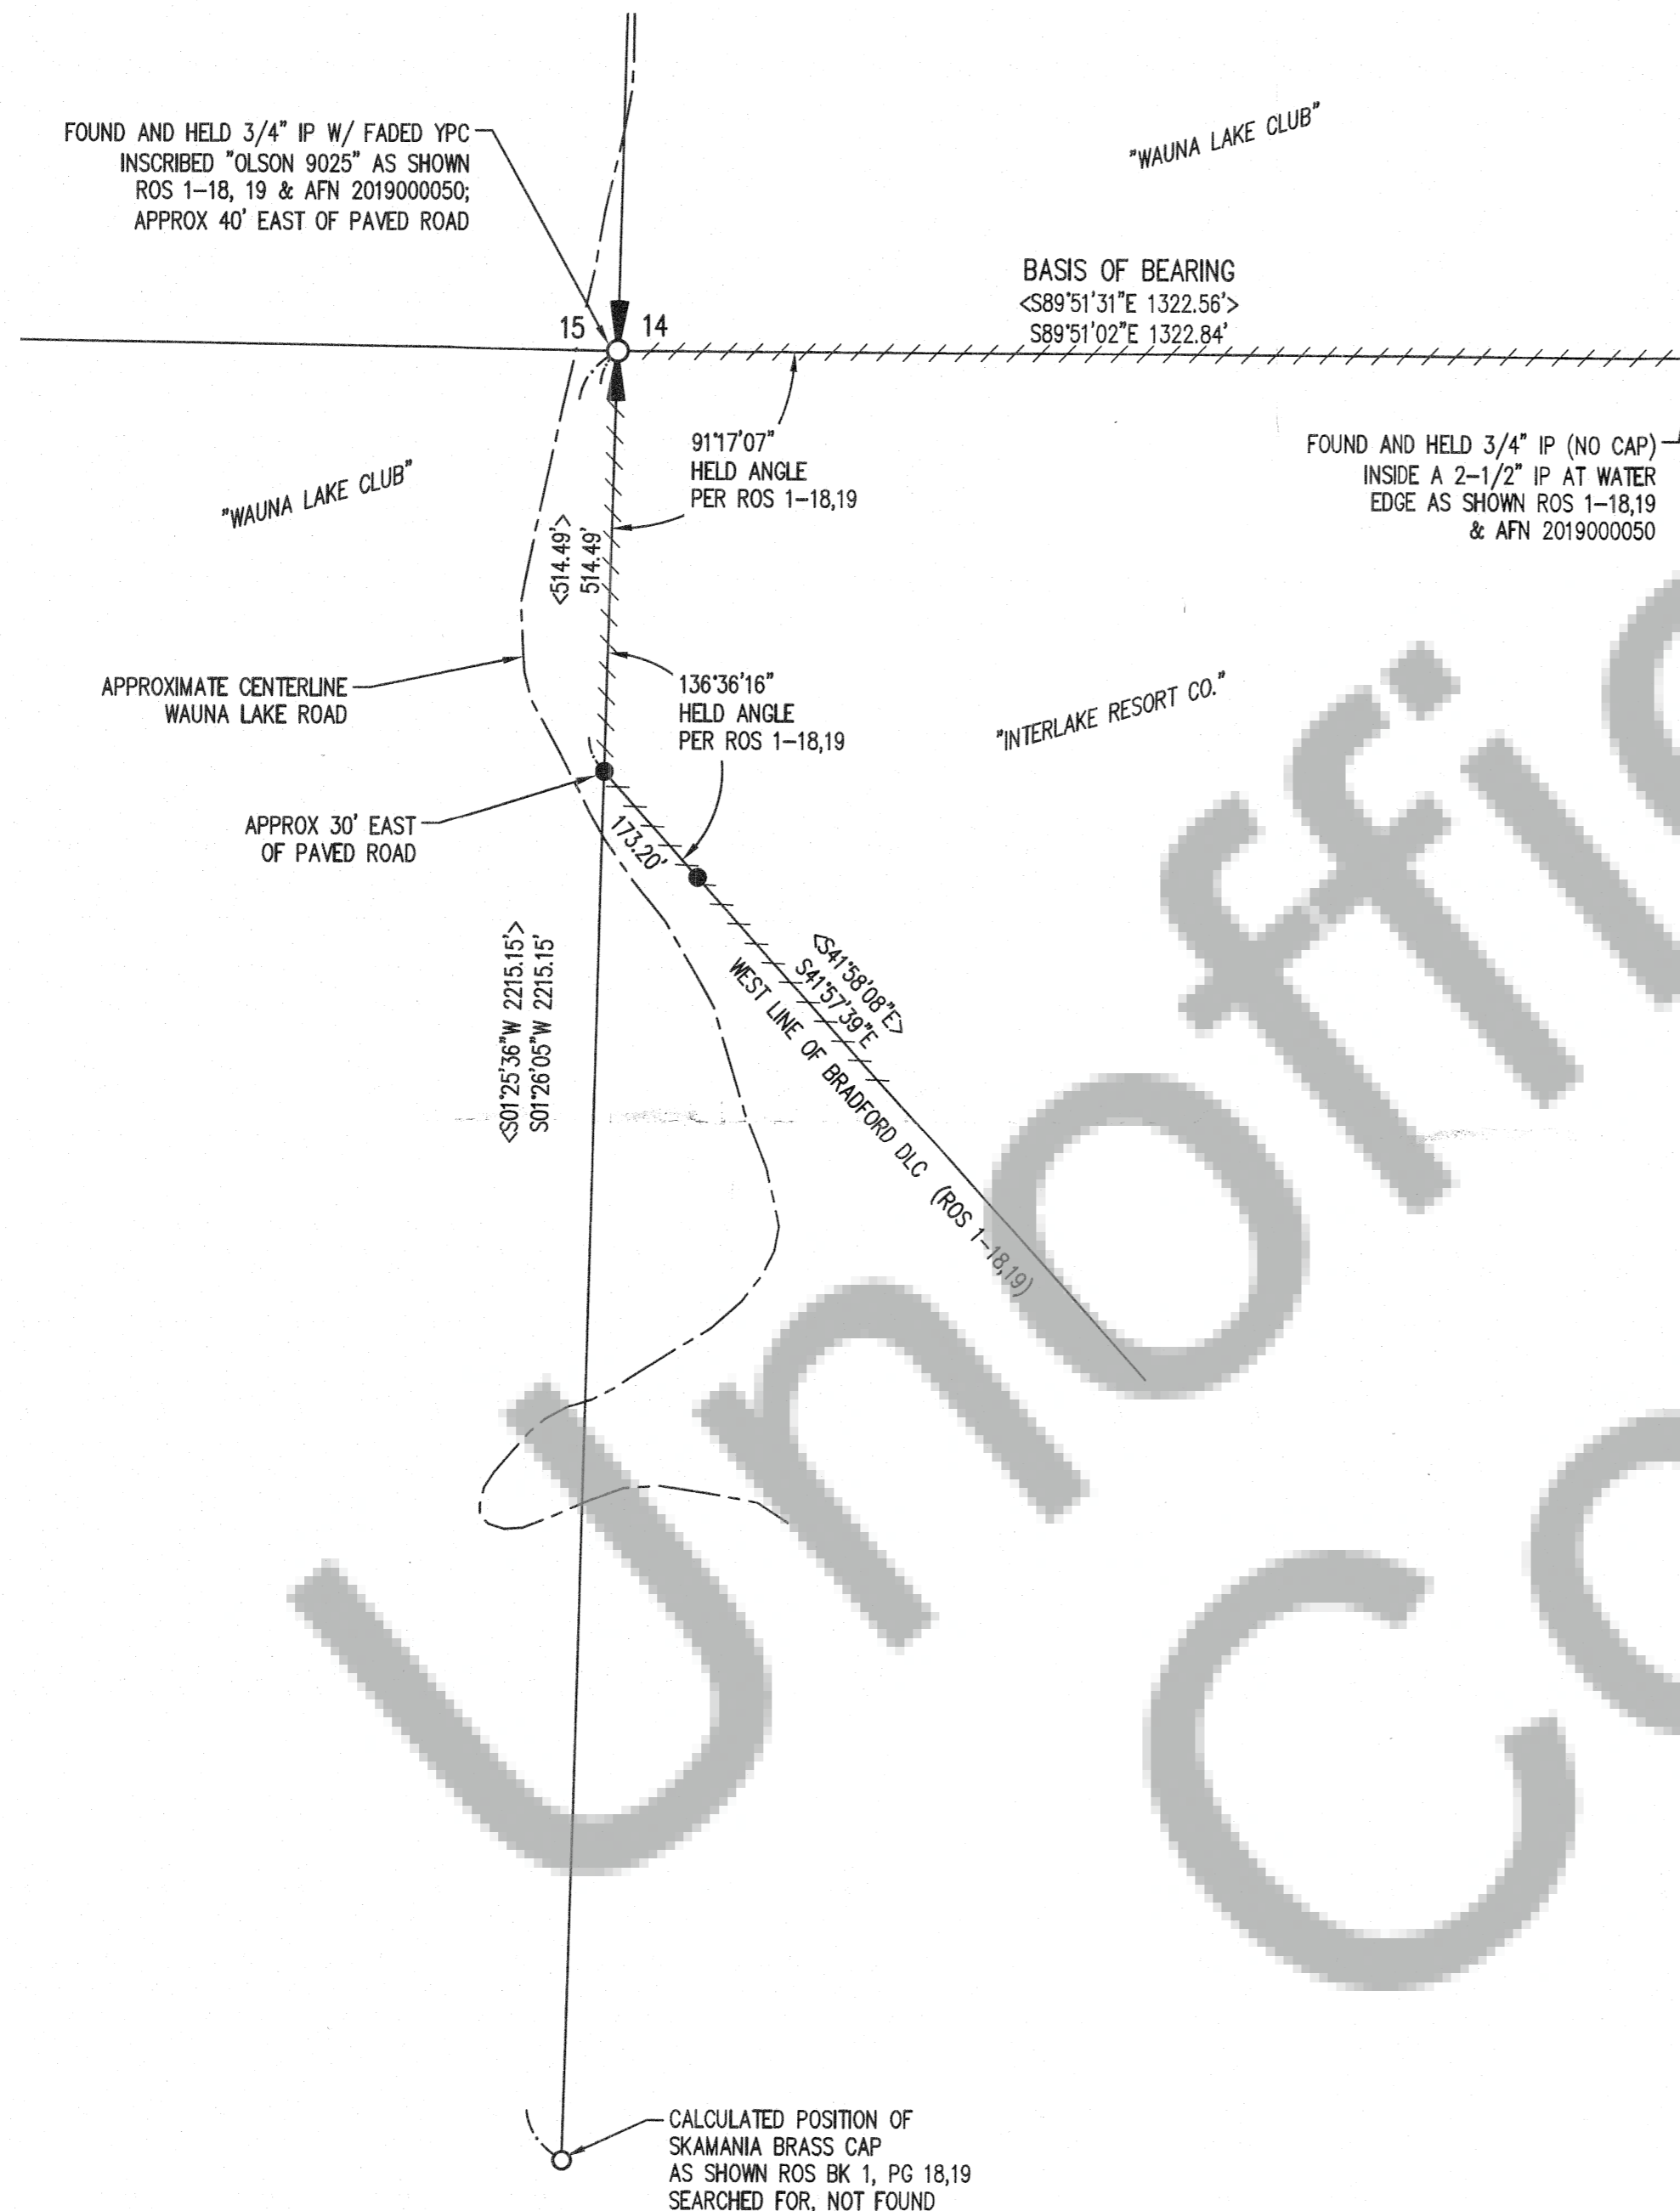

NARRATIVE
THE PURPOSE OF THIS SURVEY IS TO CALCULATE, MONUMENT AND POST-FLAG A PORTION OF THE CITED WAUNA LAKE CLUB TRACT AS SHOWN. BEARINGS WERE BASED ON PREVIOUS TRAVERSE POINTS ESTABLISHED IN SURVEY AUDITOR'S FILE NUMBER 2019000050 WHICH WERE BASED FROM PREVIOUS GPS POSITIONS NEAR WAUNA LAKE. ALL TRAVERSES MEET THE STANDARDS CONTAINED IN WAC 332-130-090. A 3 SECOND TOTAL STATION INSTRUMENT WITH AN ELECTRONIC DATA COLLECTOR WAS USED FOR ALL FIELD WORK. NEW CORNERS ESTABLISHED WERE SET BY RADIAL STAKEOUT FROM THE ABOVE MENTIONED TRAVERSE POINTS.

BASIS OF BEARINGS
NAD 83 (2011) (EPOCH 2010-000),
WASHINGTON STATE PLANE COORDINATE SYSTEM,
SOUTH ZONE, US SURVEY FEET

BEARINGS BASED ON SURVEY
AFN 2019000050
(SEE NARRATIVE)

DEED REFERENCE

QUIT CLAIM DEED
MCDANIEL
TO
WAUNA LAKE CLUB
BK S, PG 242-243
(3/30/1921)

CASCADE LAND INVESTMENTS
TO
INTERLAKE RESORT CO.
BK P, PG 327-328
(7/19/1915)

- LEGEND**
- SET 5/8" X 30" IRON REBAR W/ AN ORANGE PLASTIC CAP INSCRIBED "AKS ENGR 34127"
 - DENOTES FOUND MONUMENT AS NOTED; TIED 12-03-2018 AND 10-01-2020
 - IP IRON PIPE
 - W/YPC WITH A YELLOW PLASTIC CAP
 - ROS RECORD OF SURVEY
 - AFN AUDITOR'S FILE NUMBER
 - DLC DONATION LAND CLAIM
 - LINE POSTED W/ WHITE FIBERGLASS POSTS AND PINK RIBBON

REFERENCES
[] RECORD DATA PER SURVEY AFN 2019000050
<> RECORD DATA PER ROS BK 1, PG 18-19


SURVEYOR'S CERTIFICATE

THIS MAP CORRECTLY REPRESENTS A SURVEY MADE BY ME OR UNDER MY DIRECTION IN CONFORMANCE WITH THE REQUIREMENTS OF THE SURVEY RECORDING ACT AT THE REQUEST OF WAUNA LAKE CLUB ON OCTOBER 2020.

Carl A. Beseda Nov 25-2020
CARL A. BESEDA DATE
PROFESSIONAL LAND SURVEYOR

AUDITOR'S CERTIFICATE

FILED FOR RECORD THIS 30th DAY OF November, 2020 AT 12:13 P.M. IN AUDITOR'S FILE NUMBER 2020-003354
AT THE REQUEST OF AKS ENGINEERING & FORESTRY.
Brusha Dickauer
DEPUTY COUNTY AUDITOR

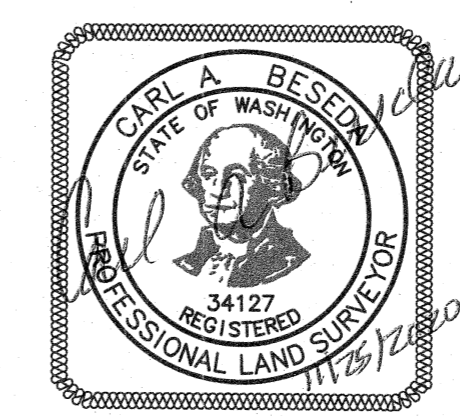

JOB NAME:	WAUNA LAKE	AKS ENGINEERING & FORESTRY, LLC 9600 NE 126TH AVE, STE 2520 VANCOUVER, WA 98682 360.882.0419 WWW.AKS-ENG.COM	AKS
JOB NUMBER:	5662		
DRAWN BY:	BRE		
CHECKED BY:	CAB		
DRAWING NO.:	5662 CROS	ENGINEERING · SURVEYING · NATURAL RESOURCES FORESTRY · PLANNING · LANDSCAPE ARCHITECTURE	