



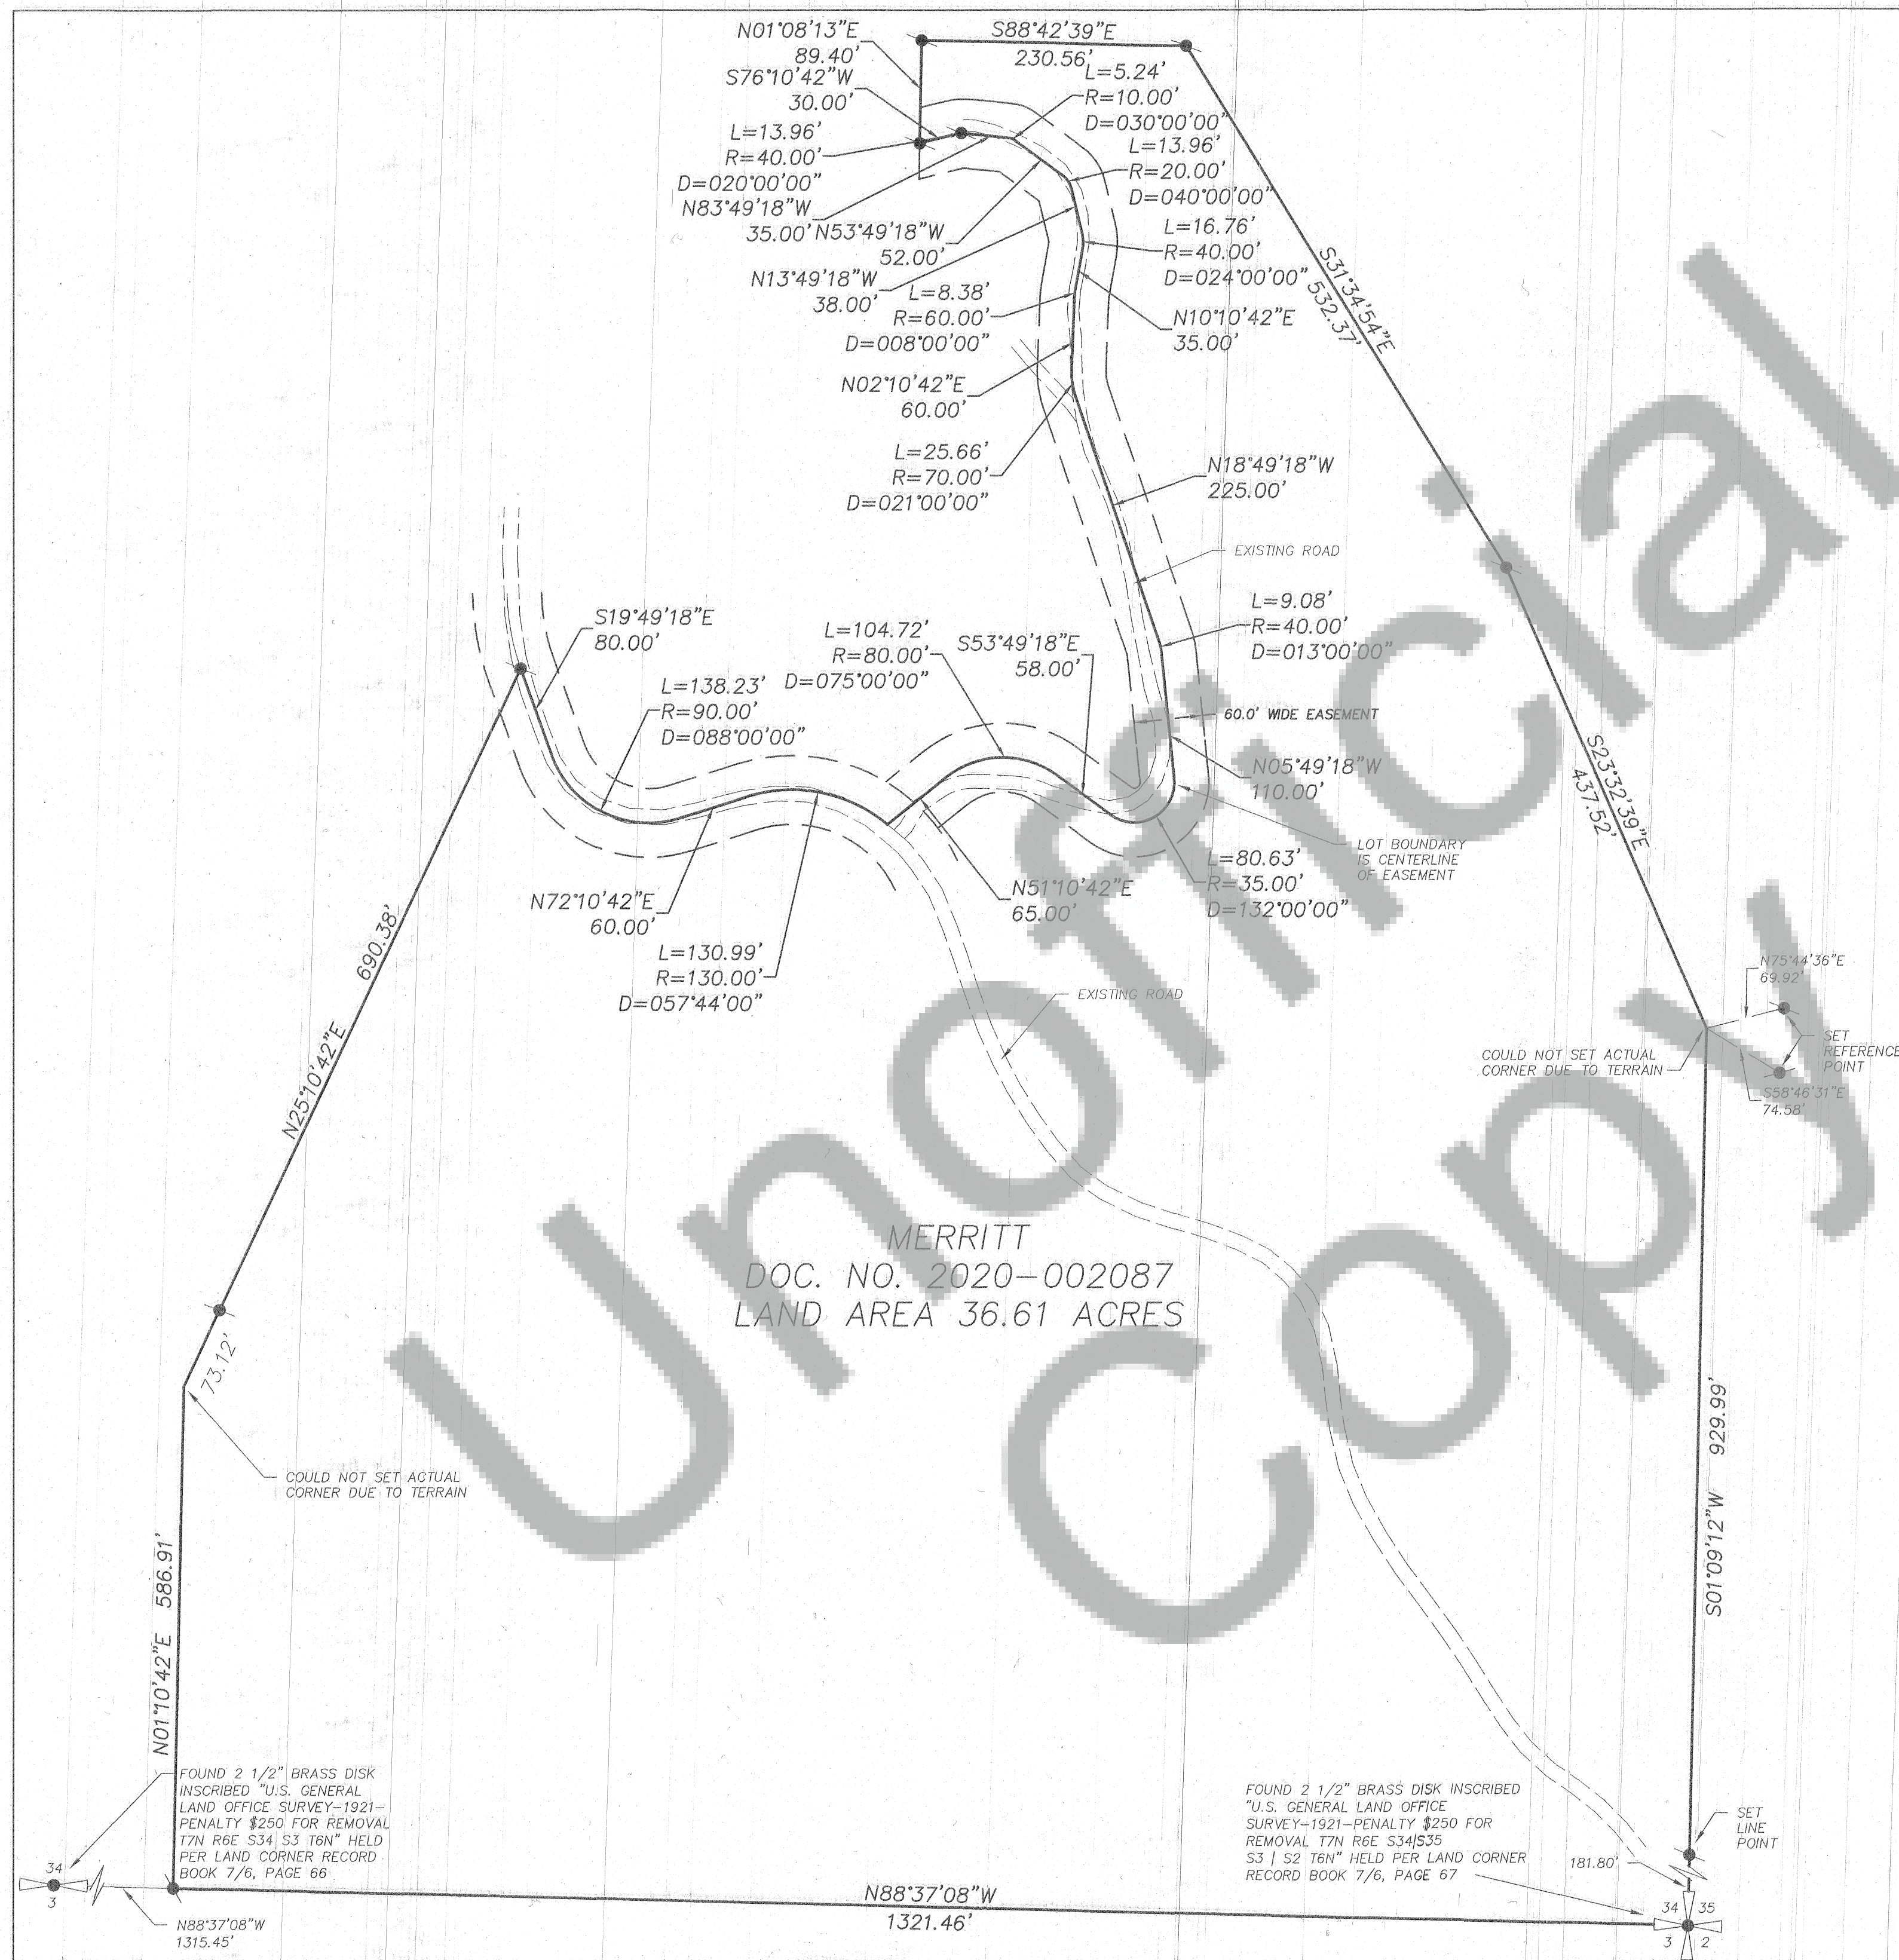

RECORD OF SURVEY

SITUATED IN THE SOUTHEAST 1/4 OF SECTION 34,
TOWNSHIP 7 NORTH, RANGE 6 EAST, W.M.,
SKAMANIA COUNTY, WASHINGTON

JANUARY 18, 2021

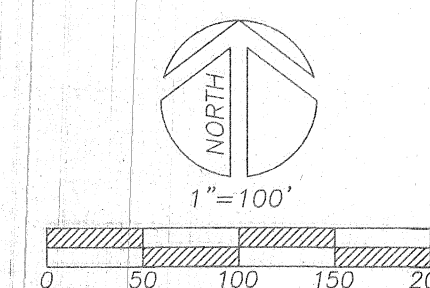

BASIS OF BEARINGS
WARRANTY DEED IN AUDITOR'S FILE
NUMBER 2020-002087.

LEGEND

- FOUND MONUMENT AS NOTED
- SET 5/8" X 30" IRON ROD WITH
YELLOW PLASTIC CAP INSCRIBED
"KC DEV. LS 38028" ON
OCTOBER 19, 2020.

SURVEY DATA

DATES OF SURVEY: OCTOBER - SEPTEMBER/OCTOBER 2020

SURVEY CREW: REINWALD / STRATHMAN

EQUIPMENT: TRIMBLE S6 ROBOTIC TOTAL STA. (2 SEC.)
TRIMBLE R10 GNSS BASE AND ROVER

METHODS: FIELD TRAVERSE/LEAST SQUARES ADJUSTMENT

SURVEYOR'S CERTIFICATE

THIS MAP CORRECTLY REPRESENTS A SURVEY MADE BY
ME OR UNDER MY DIRECTION IN CONFORMANCE WITH THE
REQUIREMENTS OF THE SURVEY RECORDING ACT, AT THE
REQUEST OF SHU MERRITT IN AUGUST OF 2020.

[Signature] 1-19-21
CINDY A. HALCUMB PLS NO. 38,028

AUDITOR'S CERTIFICATE

FILED FOR RECORD THIS 20th DAY OF January 2021

AT 11:58 AM IN BOOK 11 OF SURVEYS, PAGE 11


APR 2021-000293

AT THE REQUEST OF KC DEVELOPMENT.

[Signature] 01-20-2021
SKAMANIA DEPUTY COUNTY AUDITOR DATE

PREPARED FOR
MERRITT

PREPARED BY

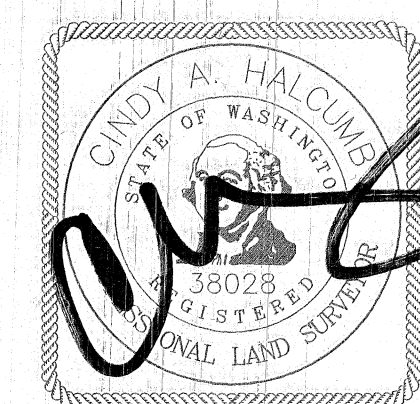

KC
DEVELOPMENT
A CERTIFIED DBE & WBE
PO Box 398
Camas, WA 98607
360.834.2519
Fax.834.5498