





FEBRUARY 15, 2021

SURVEYOR'S CERTIFICATE

THIS MAP CORRECTLY REPRESENTS A SURVEY
MADE BY ME OR UNDER MY DIRECTION
IN CONFORMANCE WITH THE REQUIREMENTS
OF THE SURVEY RECORDING ACT AT THE REQUEST
OF JAMES BRENTS IN JANUARY 2021.

IMAN ROCK CREEK TRACTS

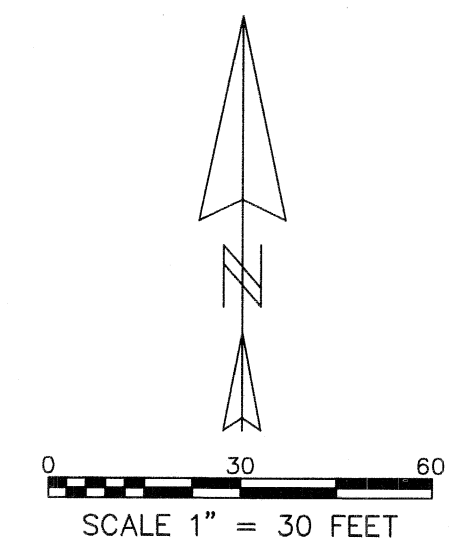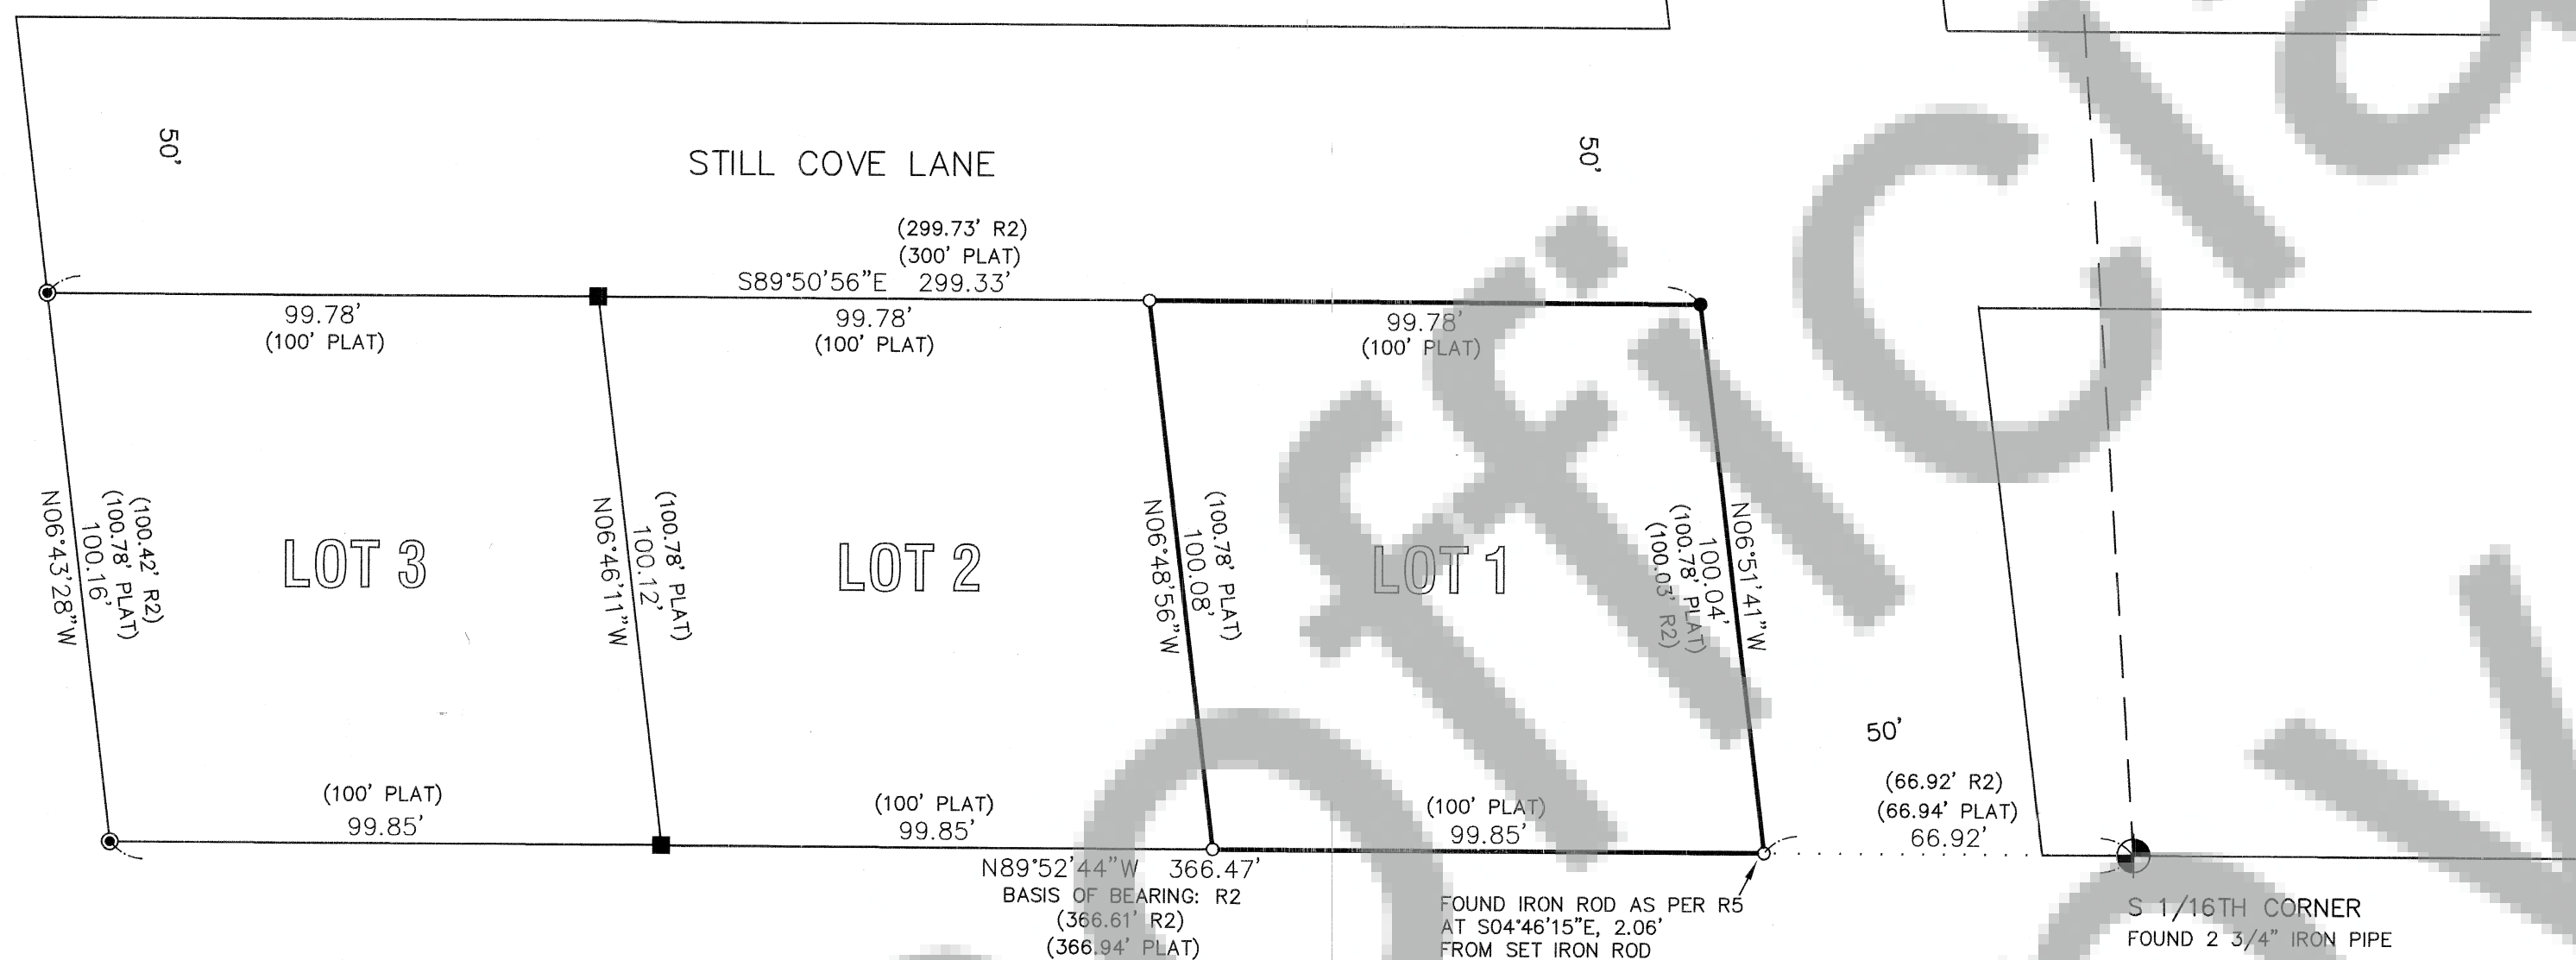

THIS SURVEY WAS CONDUCTED IN JANUARY, 2021 USING A
3 SECOND TOTAL STATION AND RELATED EQUIPMENT.
ALL MONUMENTS WERE EITHER FOUND OR SET BY RADIAL TIES
FROM A BASELINE DEFINED BY TWO CONTROL POINTS. THE TIES
WERE THEN COMPARED TO PREVIOUS SURVEYS AS A CLOSURE CHECK.
NO ADJUSTMENT WAS MADE. MONUMENTS WERE RECOVERED AT THE
NORTHEAST CORNER OF LOT 1, THE NORTHWEST AND SOUTHWEST CORNERS
OF LOT 3 AND AT THE S 1/16TH CORNER. THE LOT 1 CORNERS WERE THEN
CALCULATED BY PRORATION.

LEGAL DESCRIPTION

LOT 1, IMAN ROCK CREEK TRACTS

REFERENCES

- R1) BOOK A OF PLATS, PAGE 118
- R2) BOOK 3 OF SURVEYS, PAGE 96
- R3) BOOK 3 OF SURVEYS, PAGE 461
- R4) AFN 2004153493
- R5) AFN 2006160461
- R6) AFN 2020002612

LEGEND

- SET 5/8" X 30" IRON ROD WITH YELLOW PLASTIC CAP
MARKED "WYEAST SURVEY PLS 29288" ON JANUARY 20, 2021
 - FOUND 5/8" IRON ROD WITH RED PLASTIC CAP
AS PER BOOK 3 OF SURVEYS, PAGE 96
 - FOUND 3/4" IRON PIPE
 - ⊕ FOUND 2 3/4" IRON PIPE
 - CALCULATED POSITION
 - (xxx) DEED OR RECORD DATA
- NOTE: IRON PIPE MEASUREMENTS ARE OUTSIDE DIAMETER

AUDITOR'S CERTIFICATE

FILED FOR RECORD THIS 25th DAY OF Feb. 2021
AT 2:02P IN AUDITOR'S FILE NO. 2021-00001
AT THE REQUEST OF WYEAST SURVEYS.

Nicholas J. Kraus - Deputy
COUNTY AUDITOR

03 07 35 14 0700 00

RECORD OF SURVEY

LOCATED IN THE NE 1/4, SE 1/4 OF SECTION 35
T3 NORTH, R7 EAST, W.M.
IN THE CITY OF STEVENSON
SKAMANIA COUNTY, WASHINGTON

FOR: JAMES BRENTS

WYEAST SURVEYS
KEVIN DOWD
4399 WOODWORTH DRIVE
MT HOOD-PARKDALE, OR 97041
(541) 352-6065