

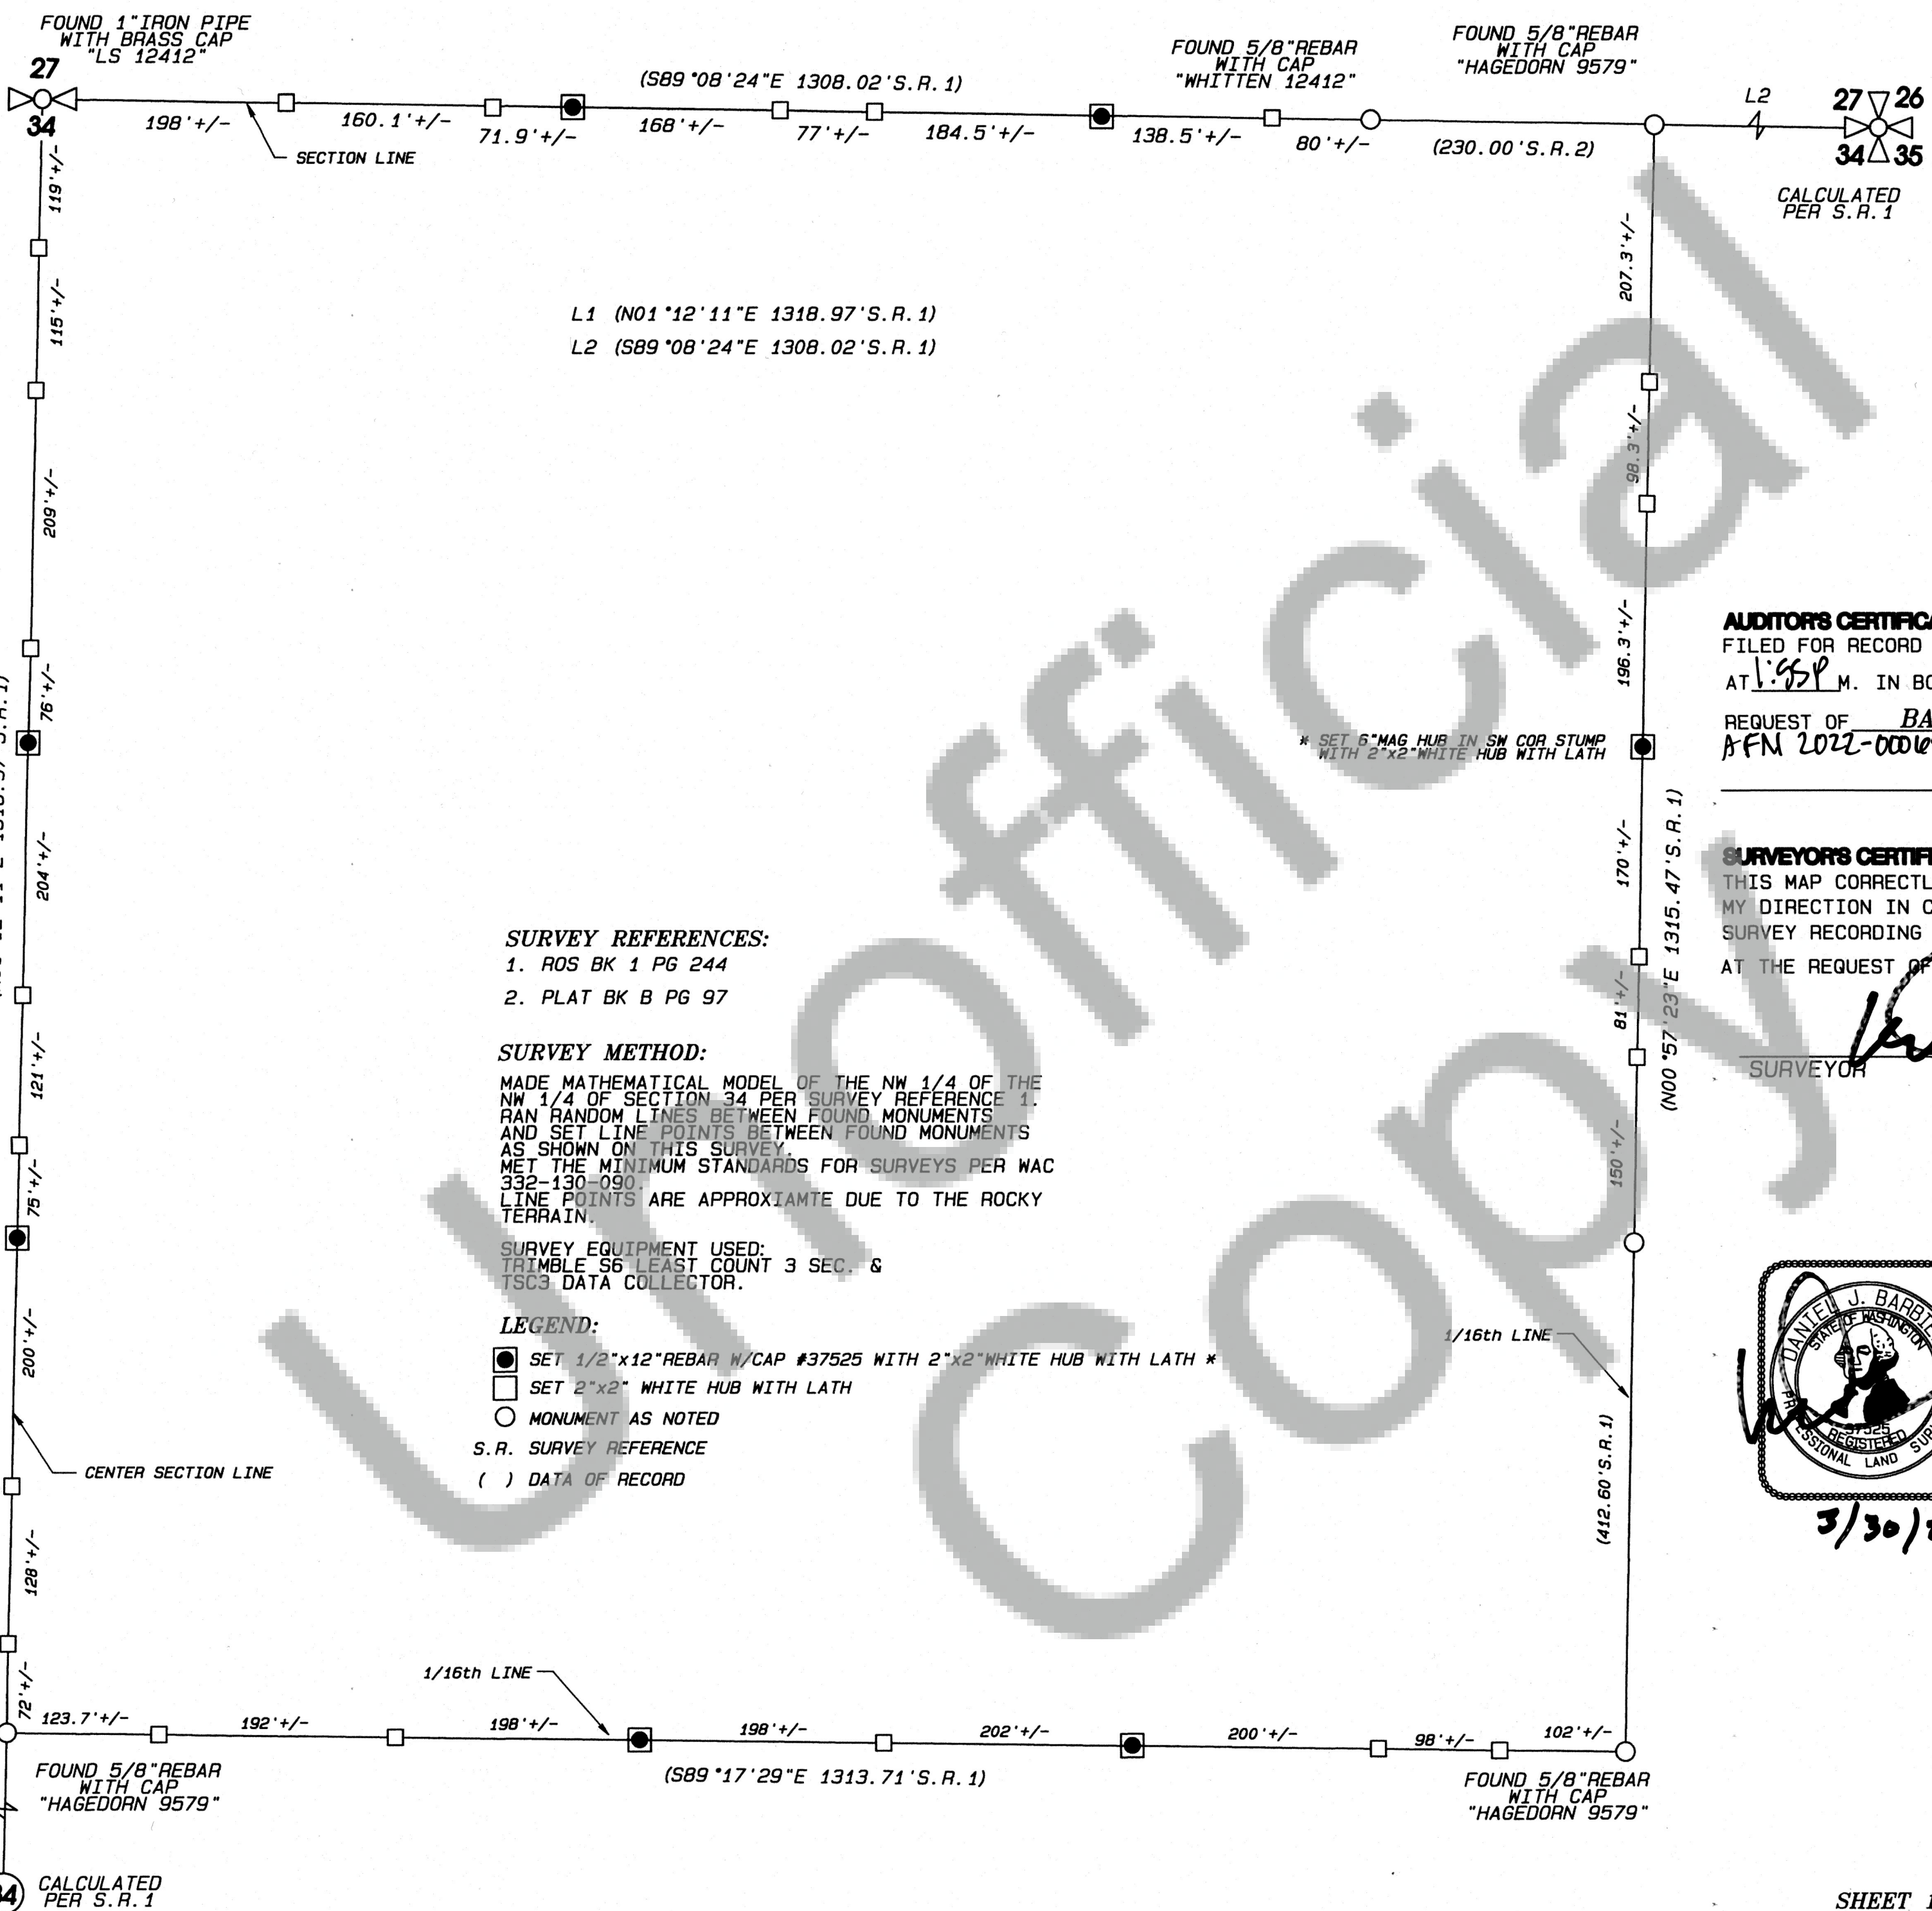


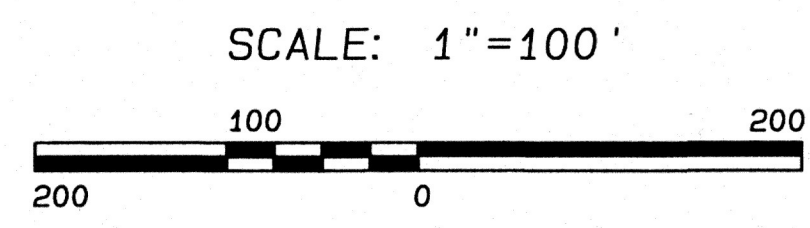

**RECORD OF SURVEY**  
SURVEY OF THE  
NW 1/4 OF THE NW 1/4,  
OF SEC 34, T2N, R5E, WM.  
SKAMANIA COUNTY, WA.

**AUDITOR'S CERTIFICATE**  
FILED FOR RECORD THIS 30th DAY OF March, 2022  
AT 1:55 P M. IN BOOK        OF SURVEYS AT PAGE        AT THE  
REQUEST OF BARBIERI AND ASSOCIATES, INC.  
AFN 2022-0001051  
Michael Ducklow  
DEPUTY COUNTY AUDITOR

**SURVEYOR'S CERTIFICATE**  
THIS MAP CORRECTLY REPRESENTS A SURVEY MADE BY ME OR UNDER  
MY DIRECTION IN CONFORMANCE WITH THE REQUIREMENTS OF THE  
SURVEY RECORDING ACT  
AT THE REQUEST OF BARBARA RAY IN MARCH 2022  
       #37525 3/30/22  
SURVEYOR        DATE

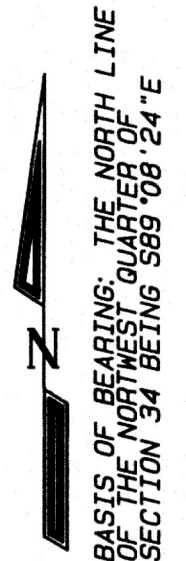

**BARBIERI & ASSOCIATES, INC.**

|                                   |           |
|-----------------------------------|-----------|
| ENGINEERING                       | SURVEYING |
| PLANNING                          |           |
| 7017 NE HWY 99 SUITE 204          |           |
| VANCOUVER, WA. 98665              |           |
| (360) 695-1001 FAX (360) 695-8182 |           |