

**BASIS OF BEARINGS**  
FIFTH ADDITION TO THE PLATS OF  
RELOCATED NORTH BONNEVILLE (R1)

## SURVEY DATA

DATES OF SURVEY: MAY - OCTOBER 2023

SURVEY CREW: HALCUMB

EQUIPMENT: TRIMBLE S5 ROBOTIC TOTAL STA. (2 SEC.)

METHODS: FIELD TRAVERSE/LEAST SQUARES ADJUSTMENT

## REFERENCES

D REAL ESTATE CONTRACT IN AF#2014-000271

R1 FIFTH ADDITION TO THE PLATS OF RELOCATED NORTH  
BONNEVILLE IN BOOK B, PAGE 52, AF#1982-94016


R2 SURVEY IN BOOK 3, PAGES 271-272, AF#1998-130206

R3 PETERSON INDUSTRIAL PARK SHORT PLAT, AF#1994-120897

## RECORD OF SURVEY

A PORTION OF THE HAMILTON DONATION LAND CLAIM NO. 40,  
SITUATED IN THE SE 1/4 OF SECTION 19,  
TOWNSHIP 2 NORTH, RANGE 7 EAST, W.M.,  
SKAMANIA COUNTY, WASHINGTON

PREPARED FOR  
**ERIK KACKLEY**  
DECEMBER 28, 2023

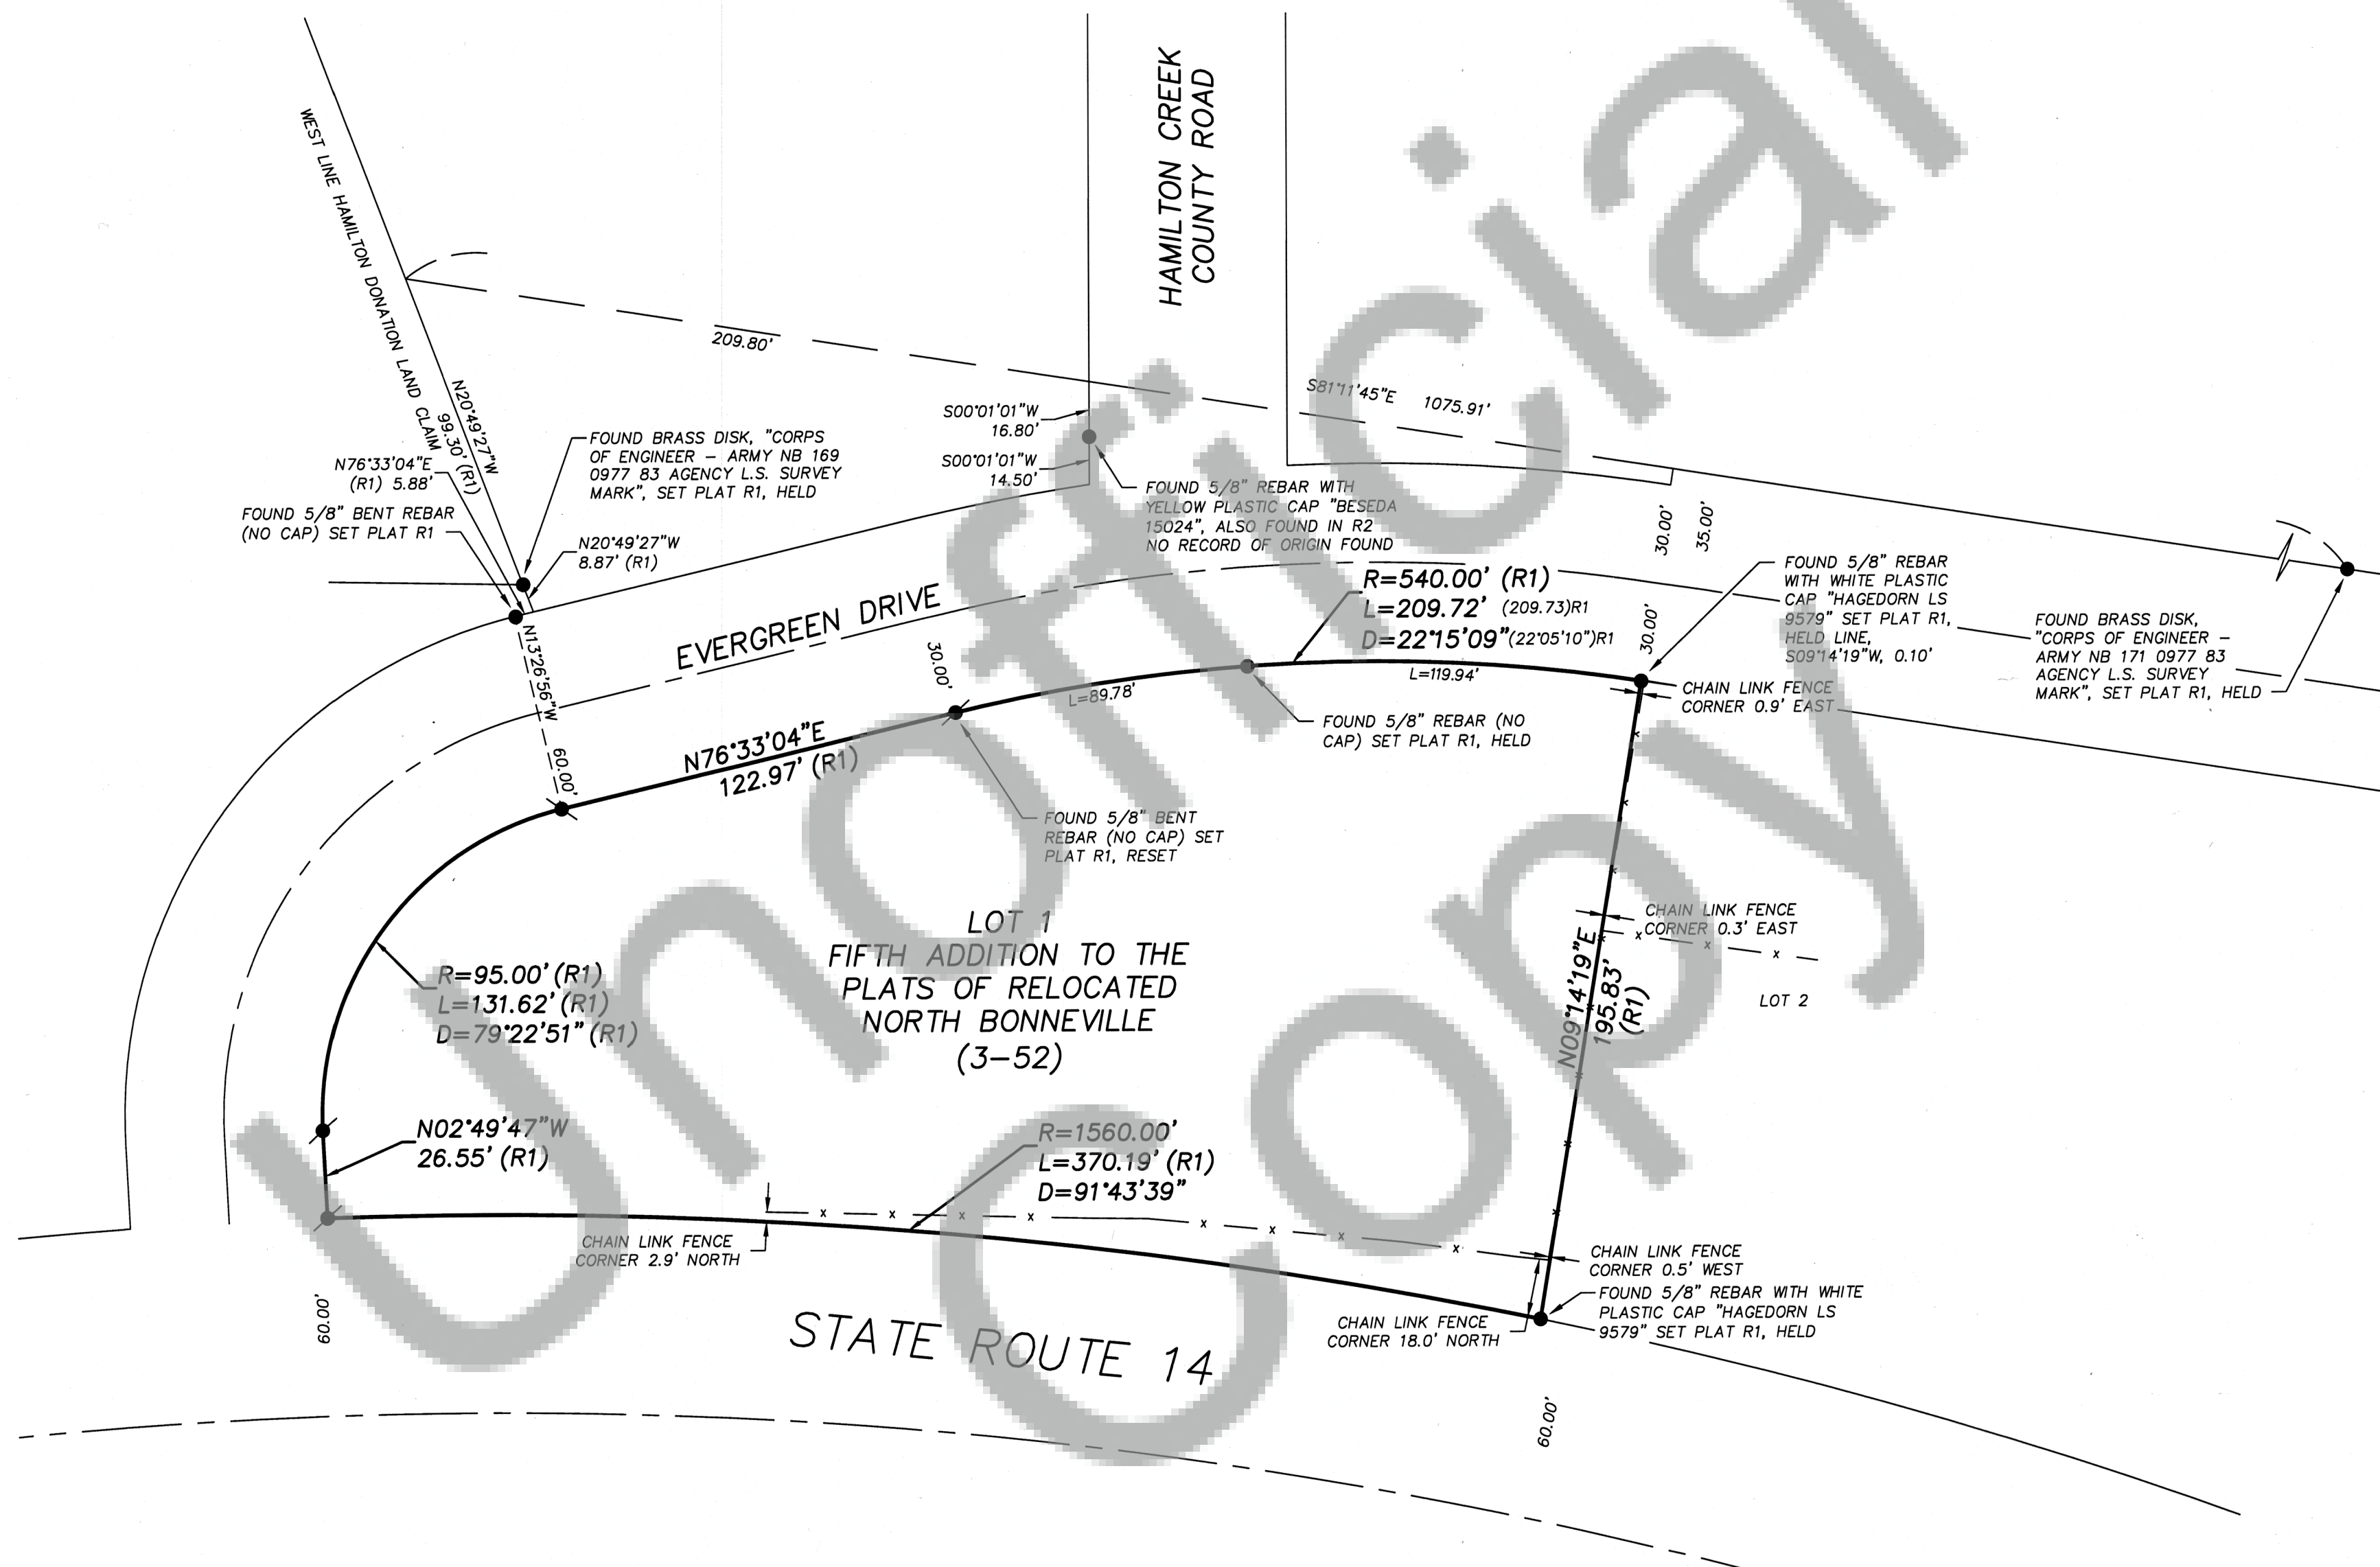

## LEGEND

- FOUND MONUMENT AS NOTED
- SET 5/8" X 30" IRON ROD WITH YELLOW PLASTIC CAP INSCRIBED "KC DEV. LS 38028" ON OCTOBER 15, 2023
- (R) RECORD DATA PER REFERENCE AS SHOWN

## AUDITOR'S CERTIFICATE

FILED FOR RECORD THIS 22 DAY OF January, 2024

AT 8:25 AM IN BOOK --- OF SURVEYS, PAGE ---

AT THE REQUEST OF KG DEVELOPMENT.

*Barbara Schlaus*  
SKAMANIA DEPUTY COUNTY AUDITOR

DATE  
1/22/24

## SURVEYOR'S CERTIFICATE

THIS MAP CORRECTLY REPRESENTS A SURVEY MADE BY  
ME OR UNDER MY DIRECTION IN CONFORMANCE WITH THE  
REQUIREMENTS OF THE SURVEY RECORDING ACT, AT THE  
REQUEST OF ERIK KACKLEY IN SEPTEMBER OF 2023.

*Cindy A. Halcumb*  
CINDY A. HALCUMB

1-9-24  
PLS NO. 38,028



PREPARED FOR  
**ERIK KACKLEY**  
PREPARED BY

